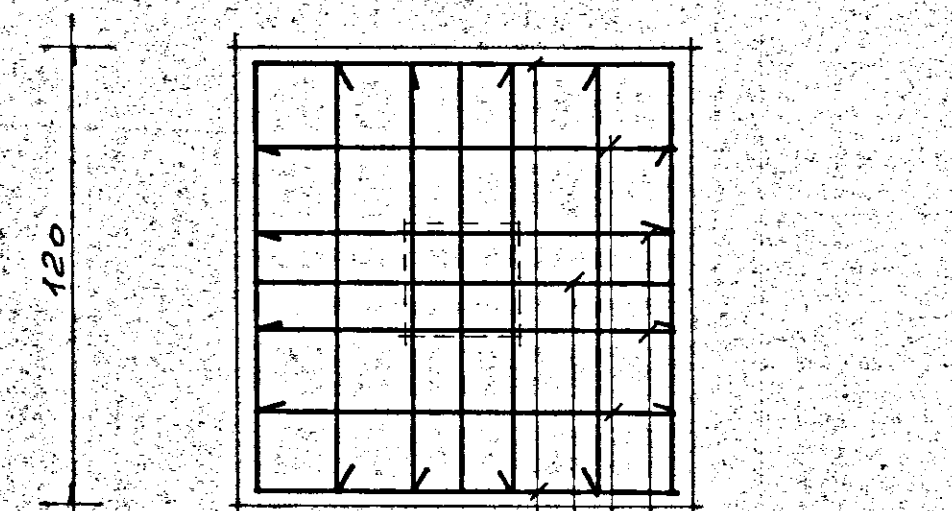
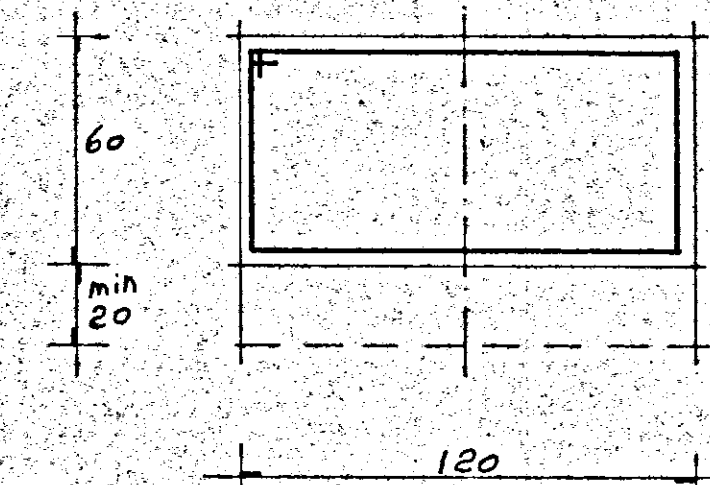
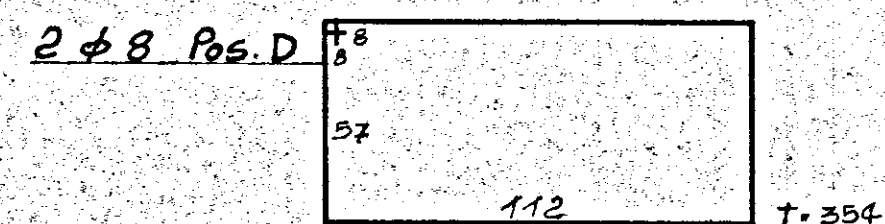
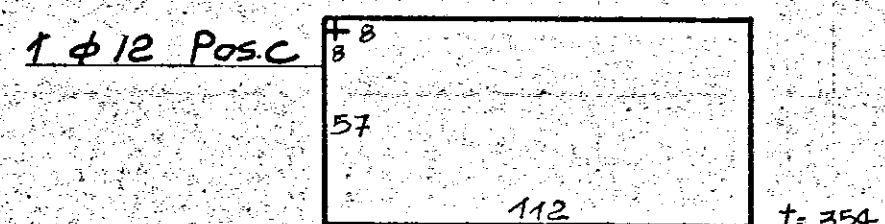


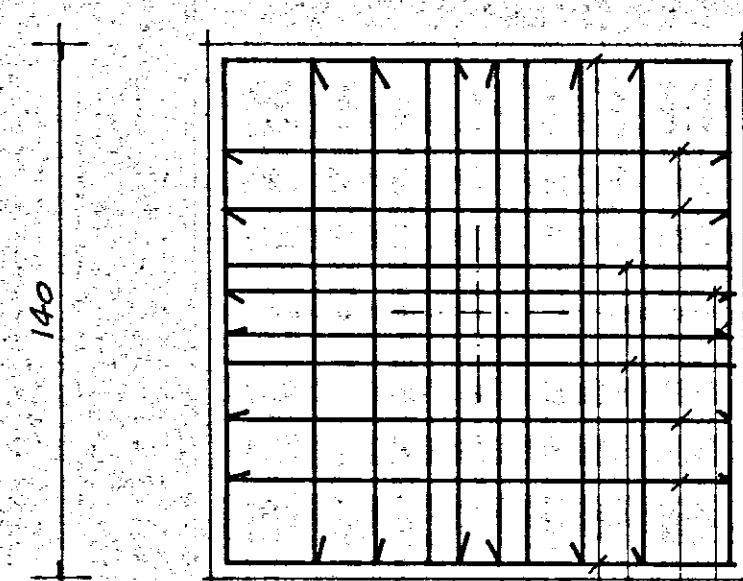
PLINTO A



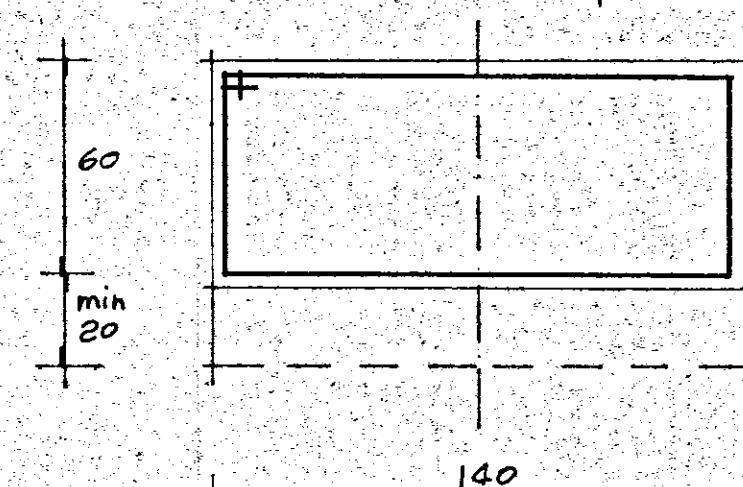
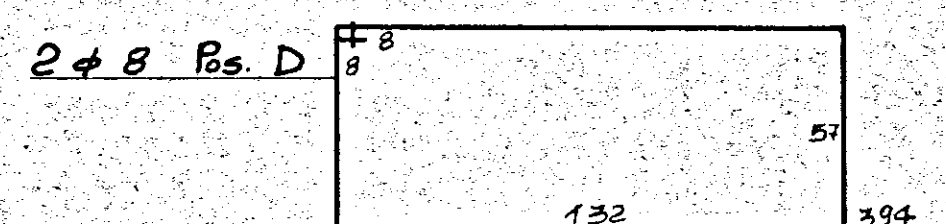
2 ϕ 10 Pos. A
2 ϕ 8 Pos. B
1 ϕ 12 Pos. C
2 ϕ 8 Pos. D

2 ϕ 10 Pos. A 1122 ϕ 8 Pos. B 112

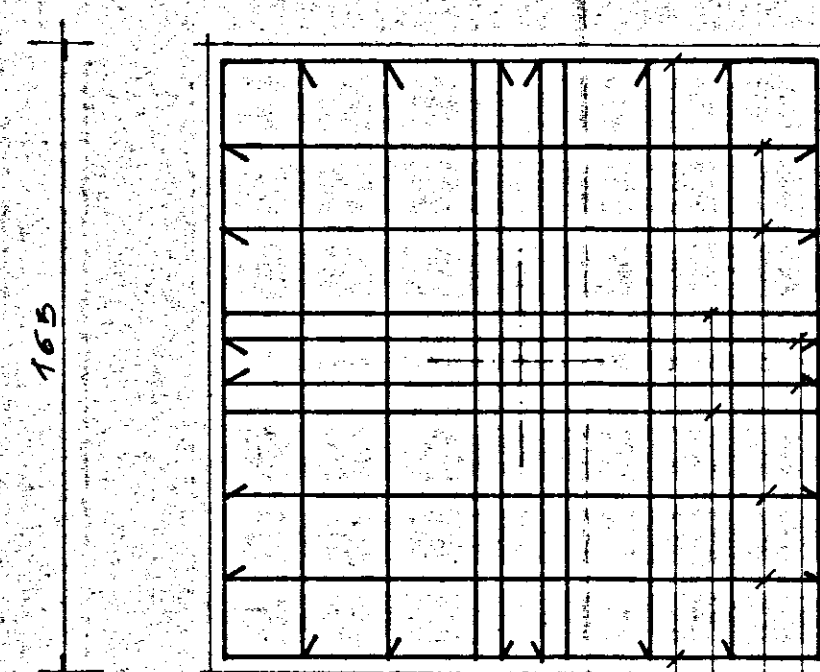
PLINTO B



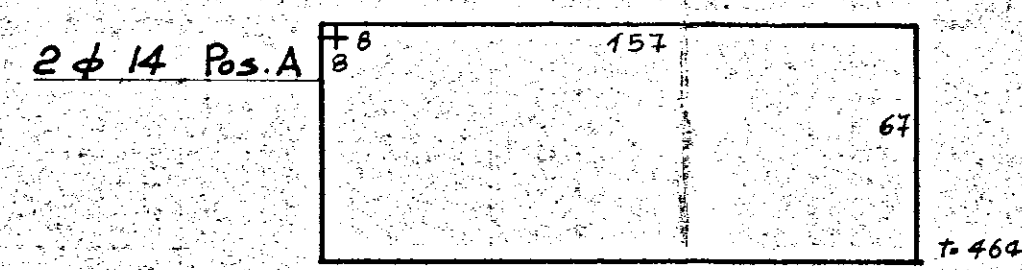
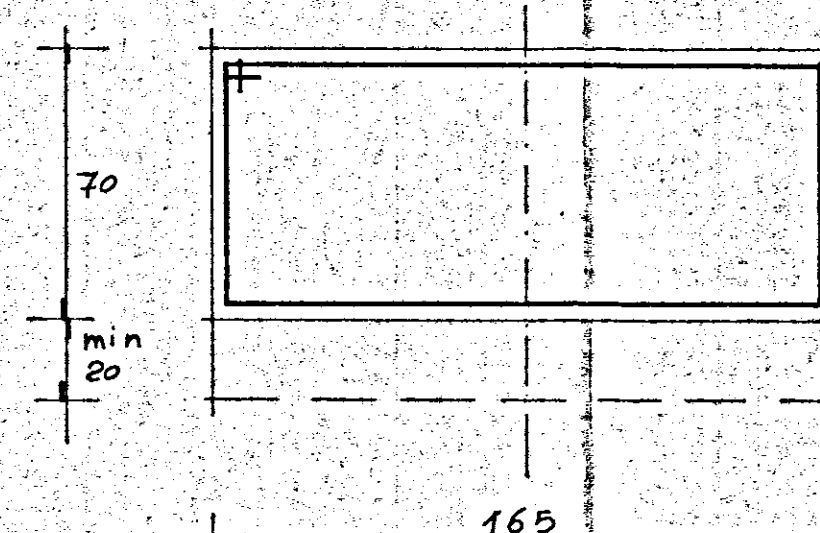
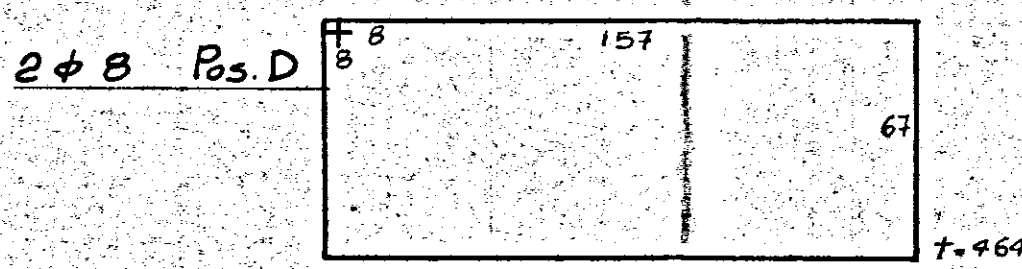
2 ϕ 14 Pos. C
4 ϕ 8 Pos. B
2 ϕ 14 Pos. A
2 ϕ 8 Pos. D

4 ϕ 8 Pos. B 1322 ϕ 14 Pos. C 132

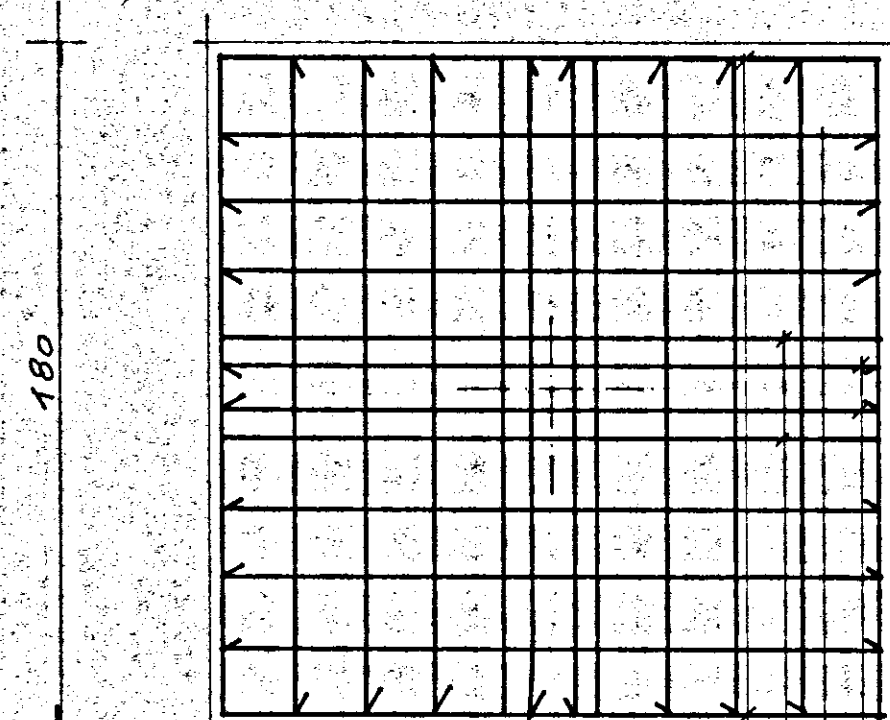
PLINTO C



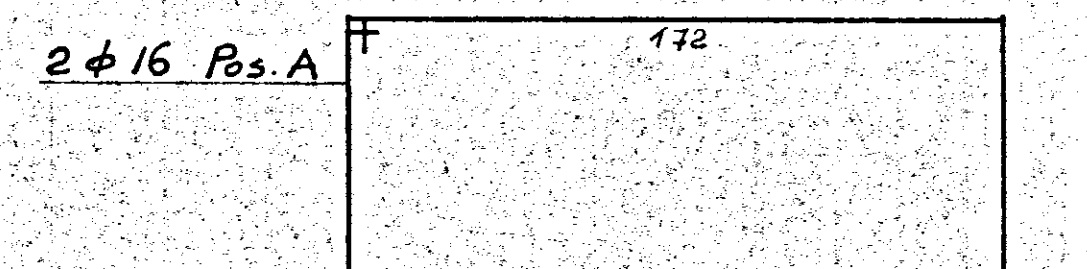
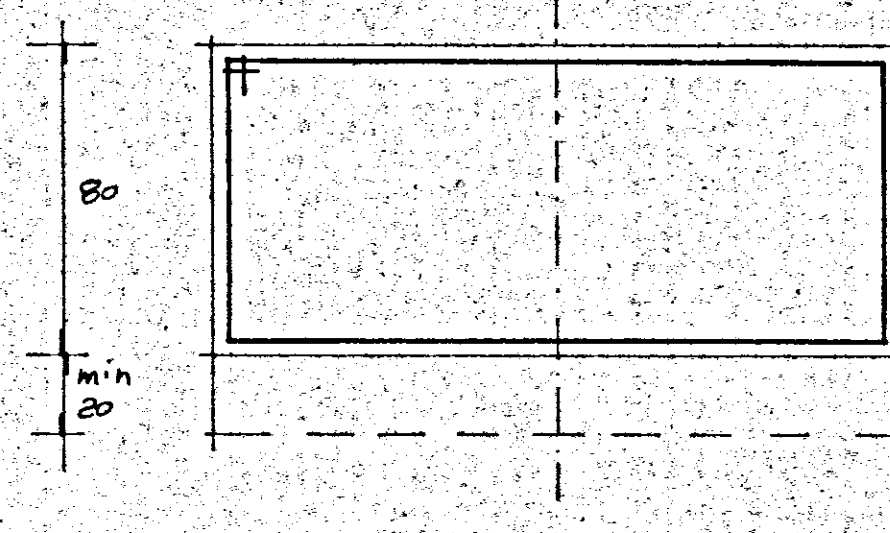
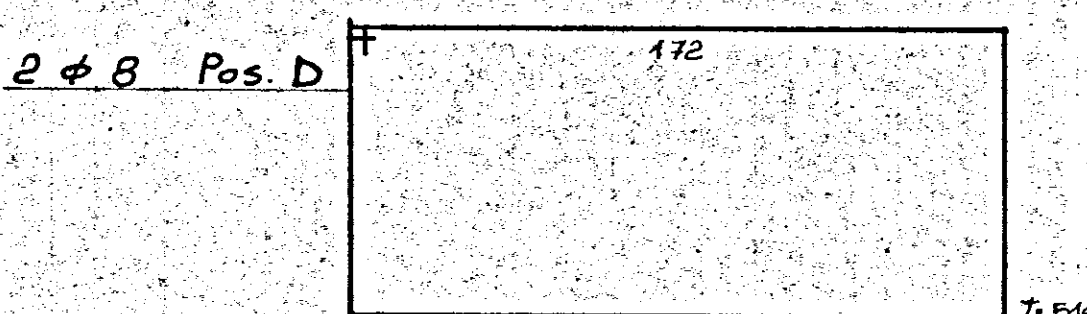
2 ϕ 16 Pos. C
4 ϕ 8 Pos. B
2 ϕ 14 Pos. A
2 ϕ 8 Pos. D

4 ϕ 8 Pos. B 1572 ϕ 16 Pos. C 157

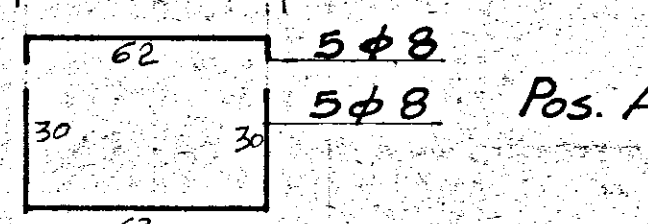
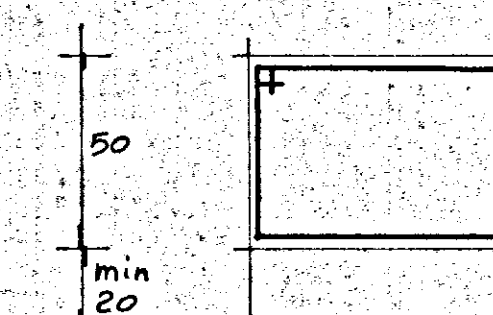
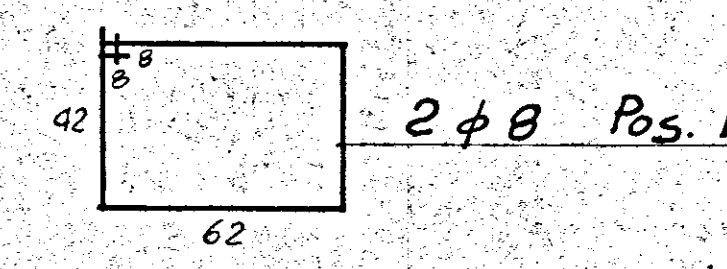
PLINTO D



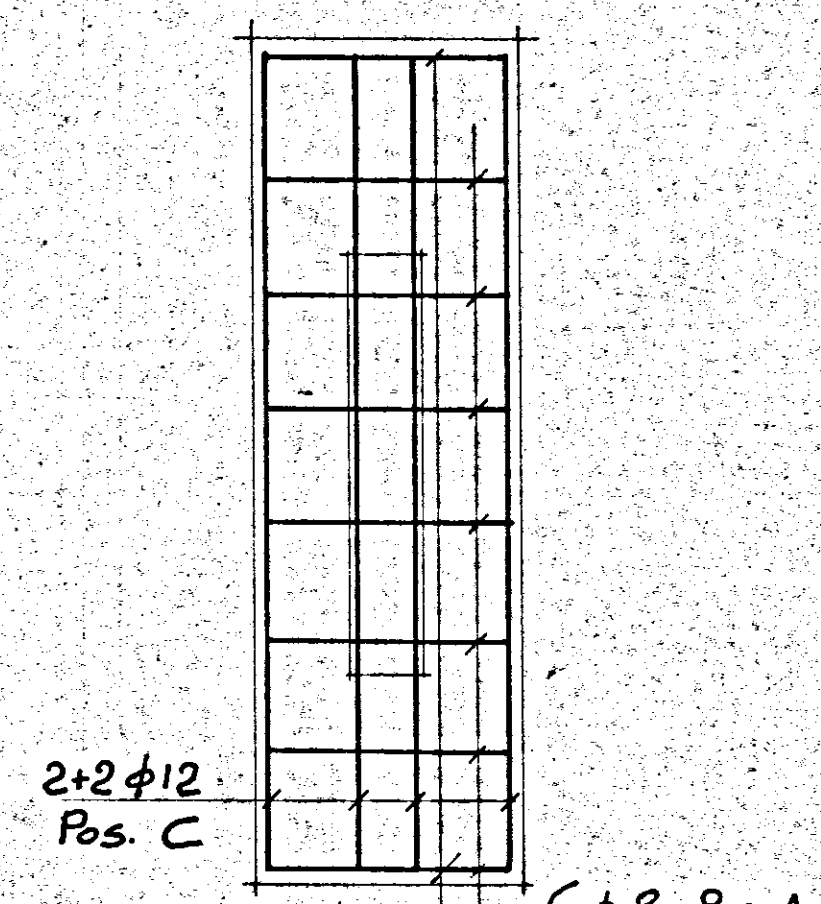
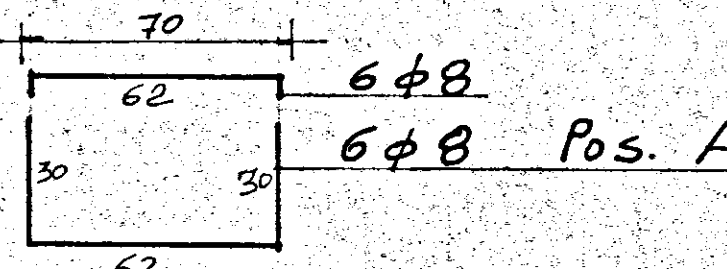
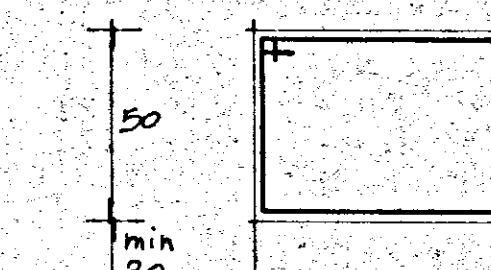
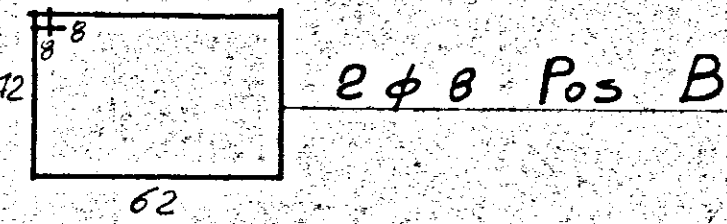
2 ϕ 18 Pos. C
6 ϕ 8 Pos. B
2 ϕ 16 Pos. A
2 ϕ 8 Pos. D

6 ϕ 8 Pos. B 1722 ϕ 18 Pos. C 172

PLINTO E

2+2 ϕ 12 Pos. C5 ϕ 8 Pos. A2 ϕ 8 Pos. B2+2 ϕ 8 Pos. C2 ϕ 8 Pos. B

PLINTO F

2+2 ϕ 12 Pos. C6 ϕ 8 Pos. A2 ϕ 8 Pos. B6 ϕ 8 Pos. A2+2 ϕ 12 Pos. C2 ϕ 8 Pos. B

G studio - progettazione - urbanistica - interni - calcolo - CORSO GARIBOLDI 83-TEL. 24047-24048-BRINDISI	
progetto: ALLOGGI POPOLARI IN Ceglie Messapica LOTTI n. 11 PROGRAMMA INTERVENTO n. 76 del 2/3/1979	data: MAGGIO '80
oggetto: ARMATURA PLINTI	scala: 1:20
conglomerato classe R 300 dosato a 3 q.li/mc di cemento tipo R 425 SOVRACCARICO ACCIDENTALE PERMANENTE ESCLUSO PESO PROPRIO Acciaio FeB 44 K	tav. no 2
C.A. ING. ALDO SOLIMINI	d.l. I.A.C.P.