
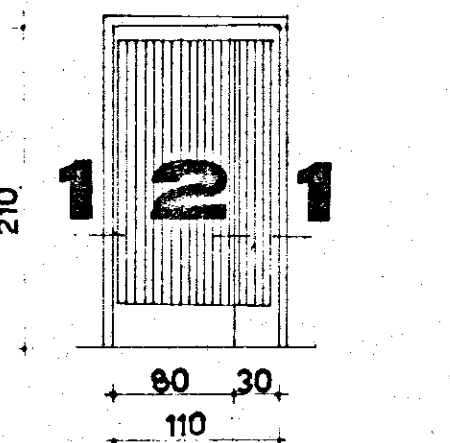
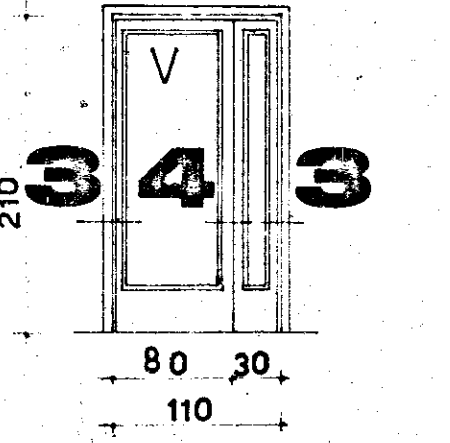
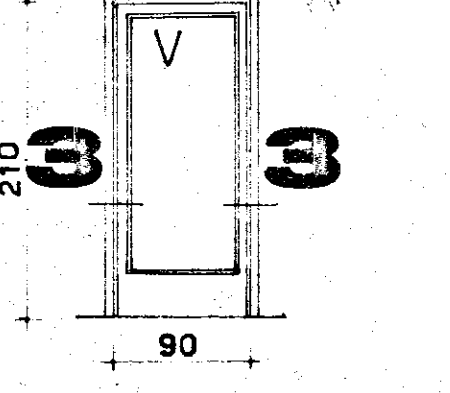
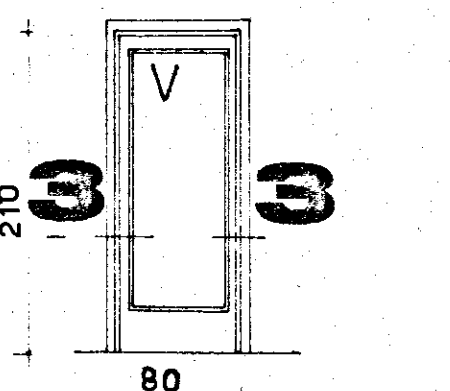
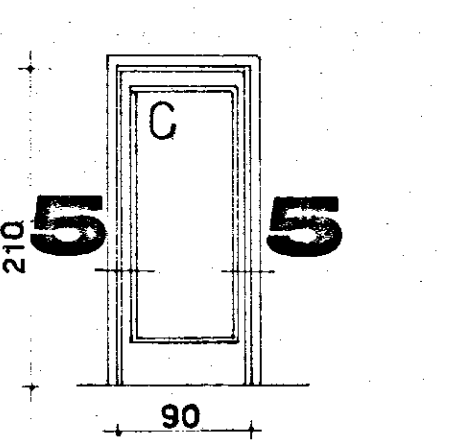
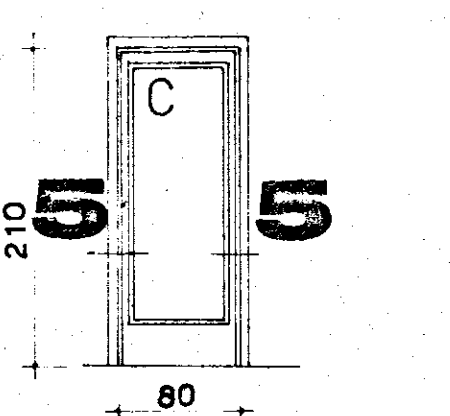
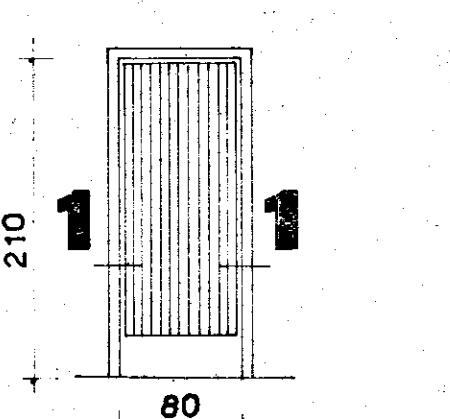
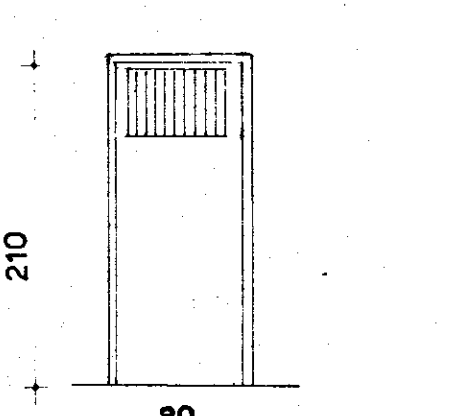
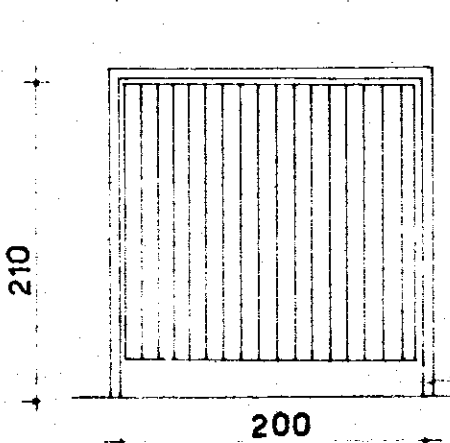
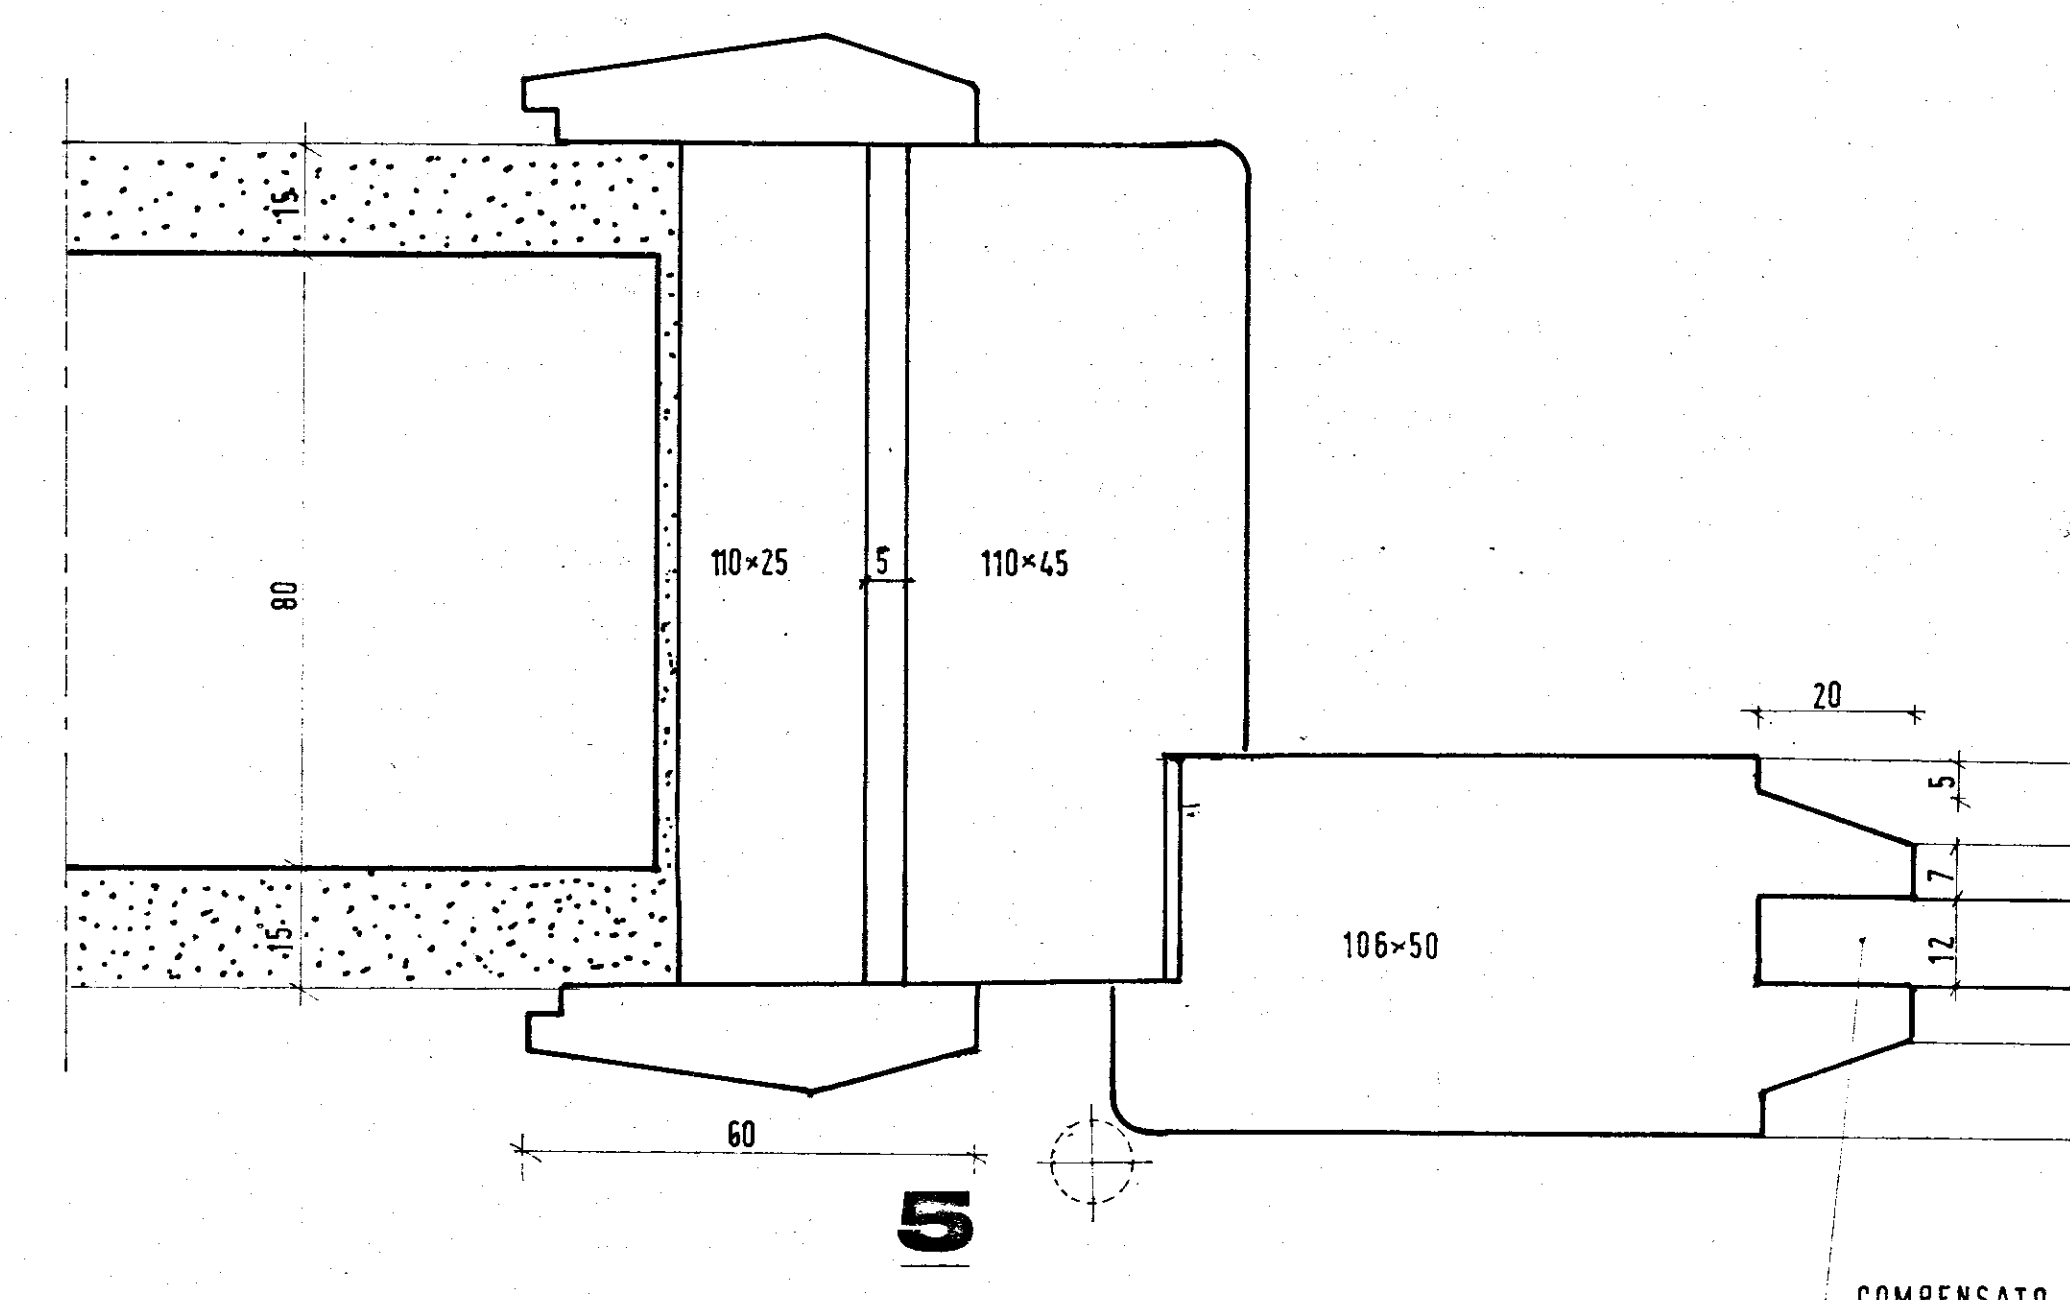
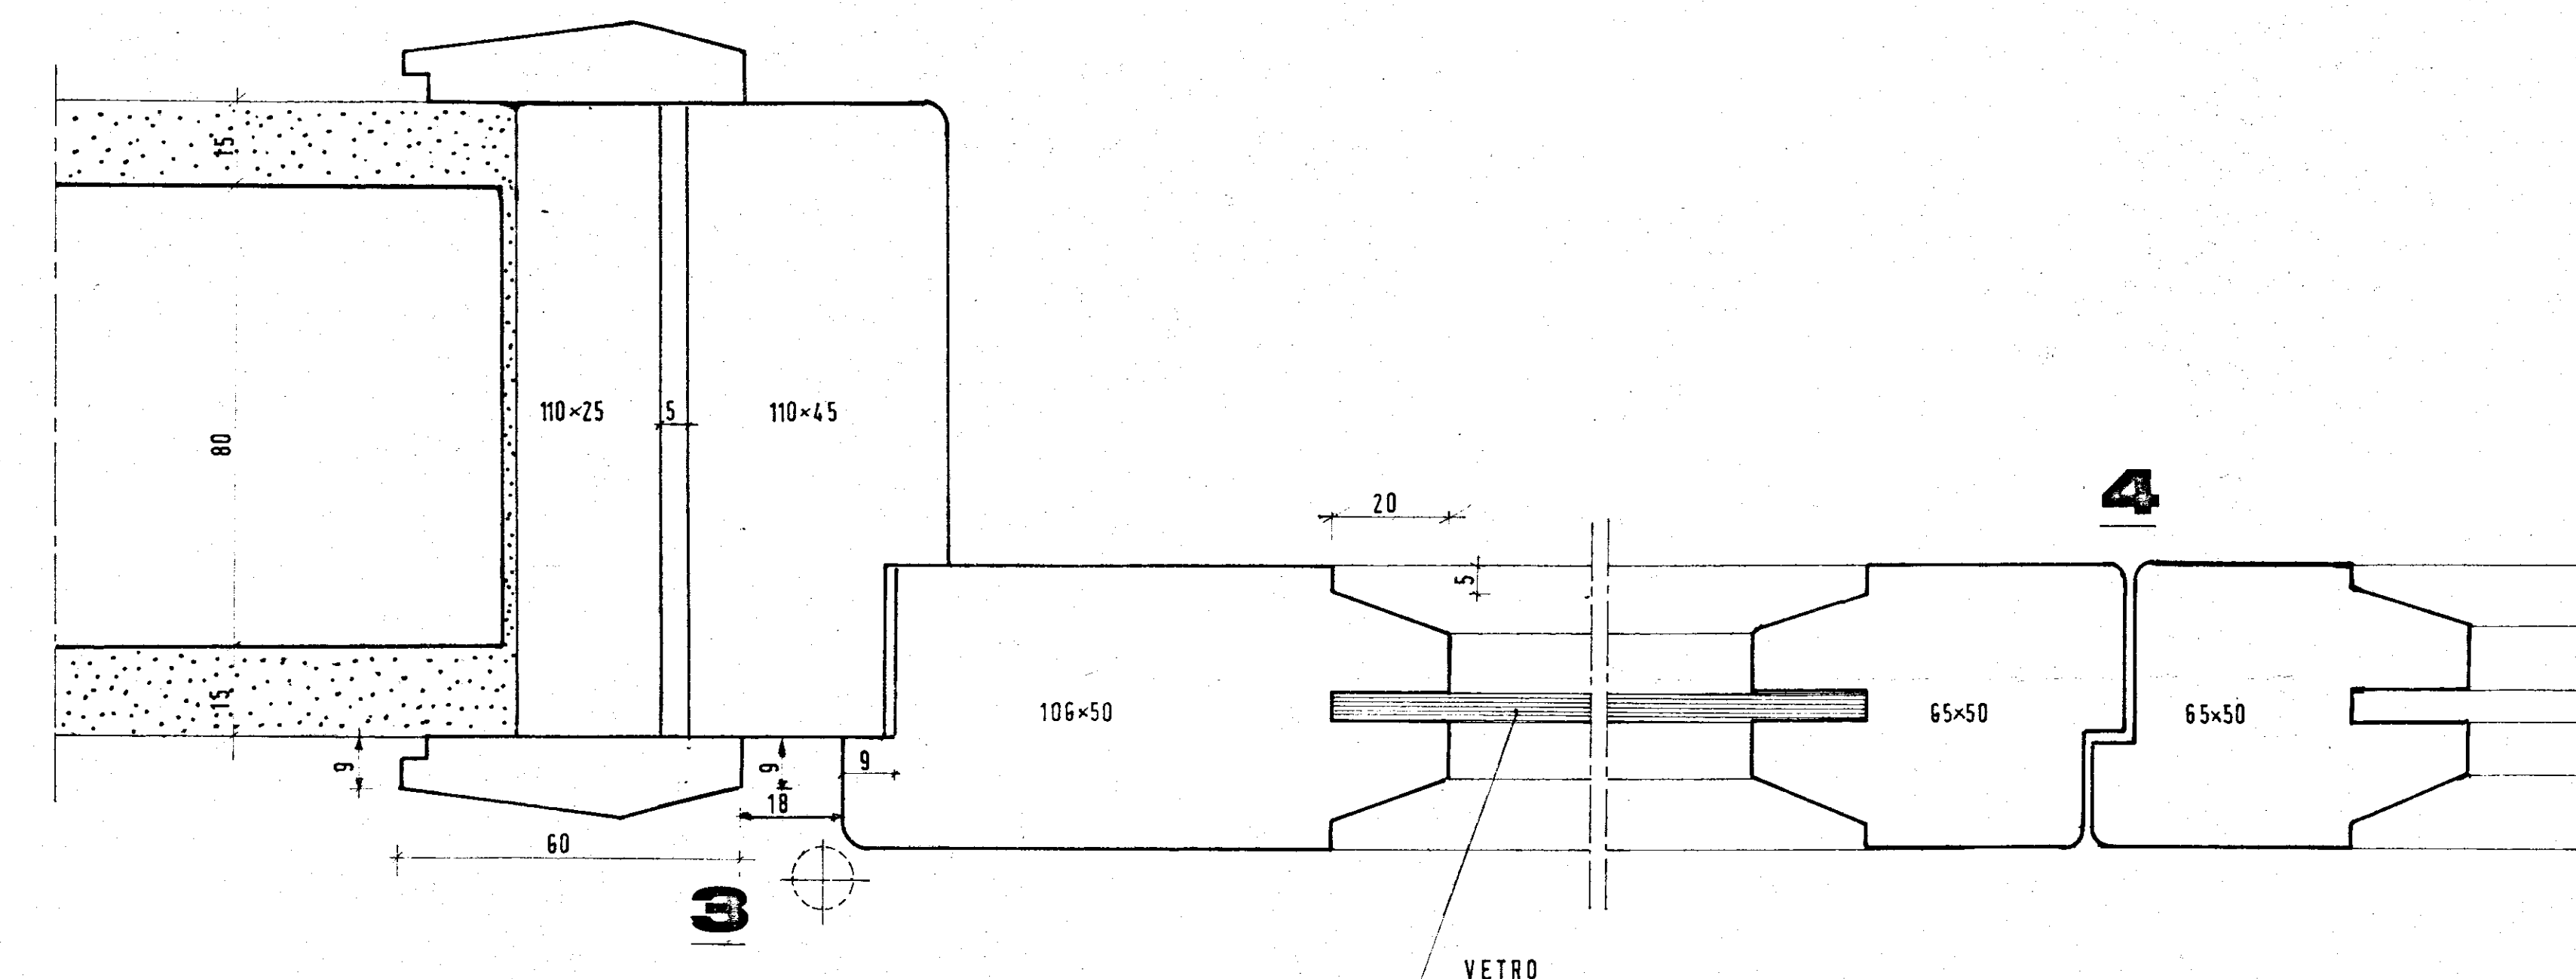


TIPO	DIMENSIONI	P TERRA		P TIPO		P ULTIMO E TORRINO		TOTALE	
		D	S	D	S	D	S	D	S
P1		-	-	6 3	6 9	1	1	7 4	7 10
P2		-	-	9 3	3 9	2	-	11 5	3 9
P3		-	-	15	9	1	1	16	10
P4		-	-	6	6	2	-	8	6
P5		-	-	54 42	21	4	3 4	58 46	10 25
P6		-	-	31 18	12	2	5	33 20	17
P7		2	4	-	-	8 7	5 3	10 9	9 7
P8		-	4	-	-	-	-	-	4
P9		14							14

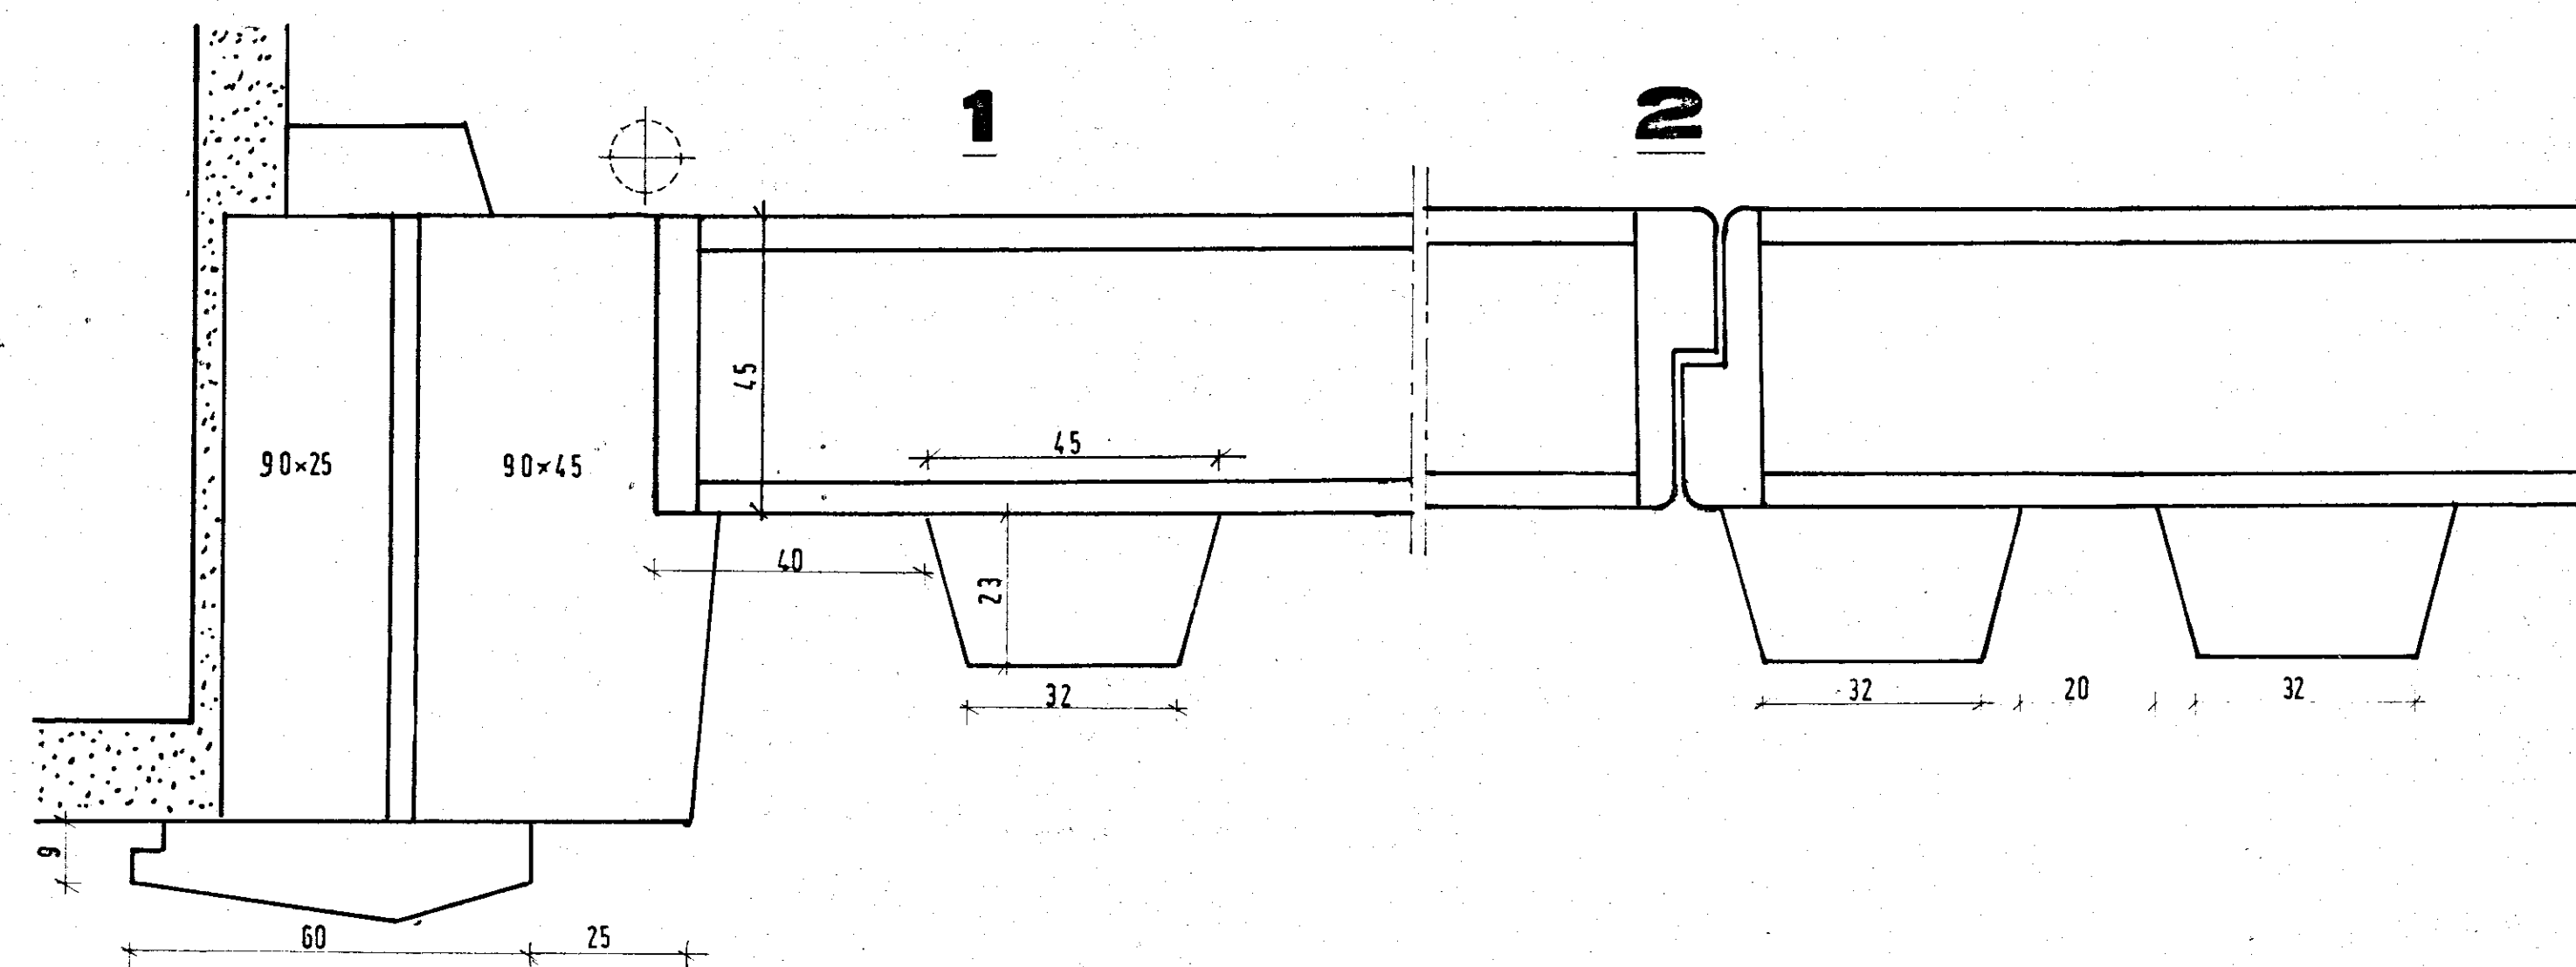

N.B. L'INFISSO DEL TIPO P8 È UNA PORTA IN FERRO DI TIPO COMMERCIALE
L'INFISSO DEL TIPO P9 È UNA PORTA IN FERRO BASCULANTE DI TIPO COMMERCIALE