
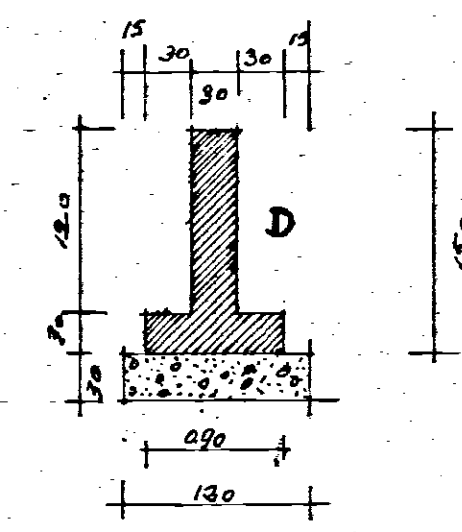
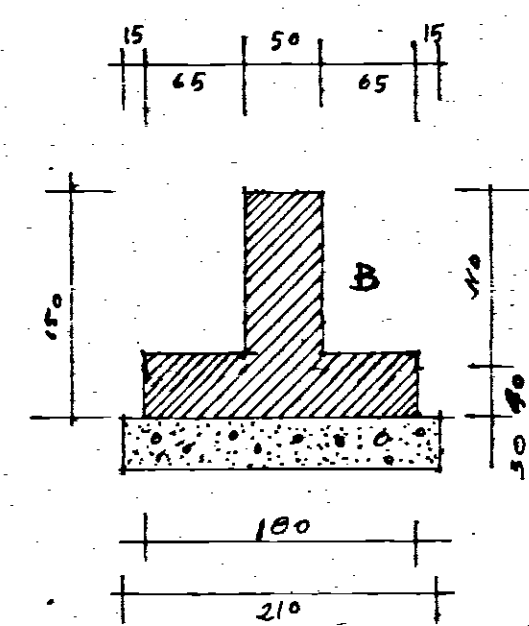
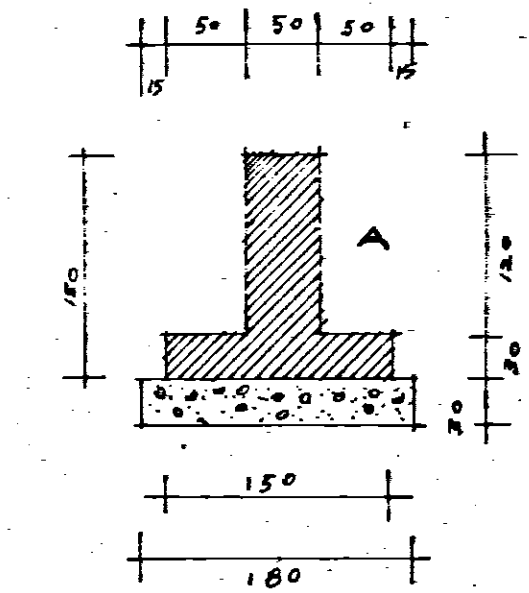


Progetto D

FILASTRO 1-3-16-18 } 0.30 x 0.30
 " " 4-6-7-9-10 } 0.30 x 0.50
 " " 12-13-15-2-17 } 0.35 x 0.45
 " " 5-14 } 0.35 x 0.45
 " " 8-11 } 0.35 x 0.35

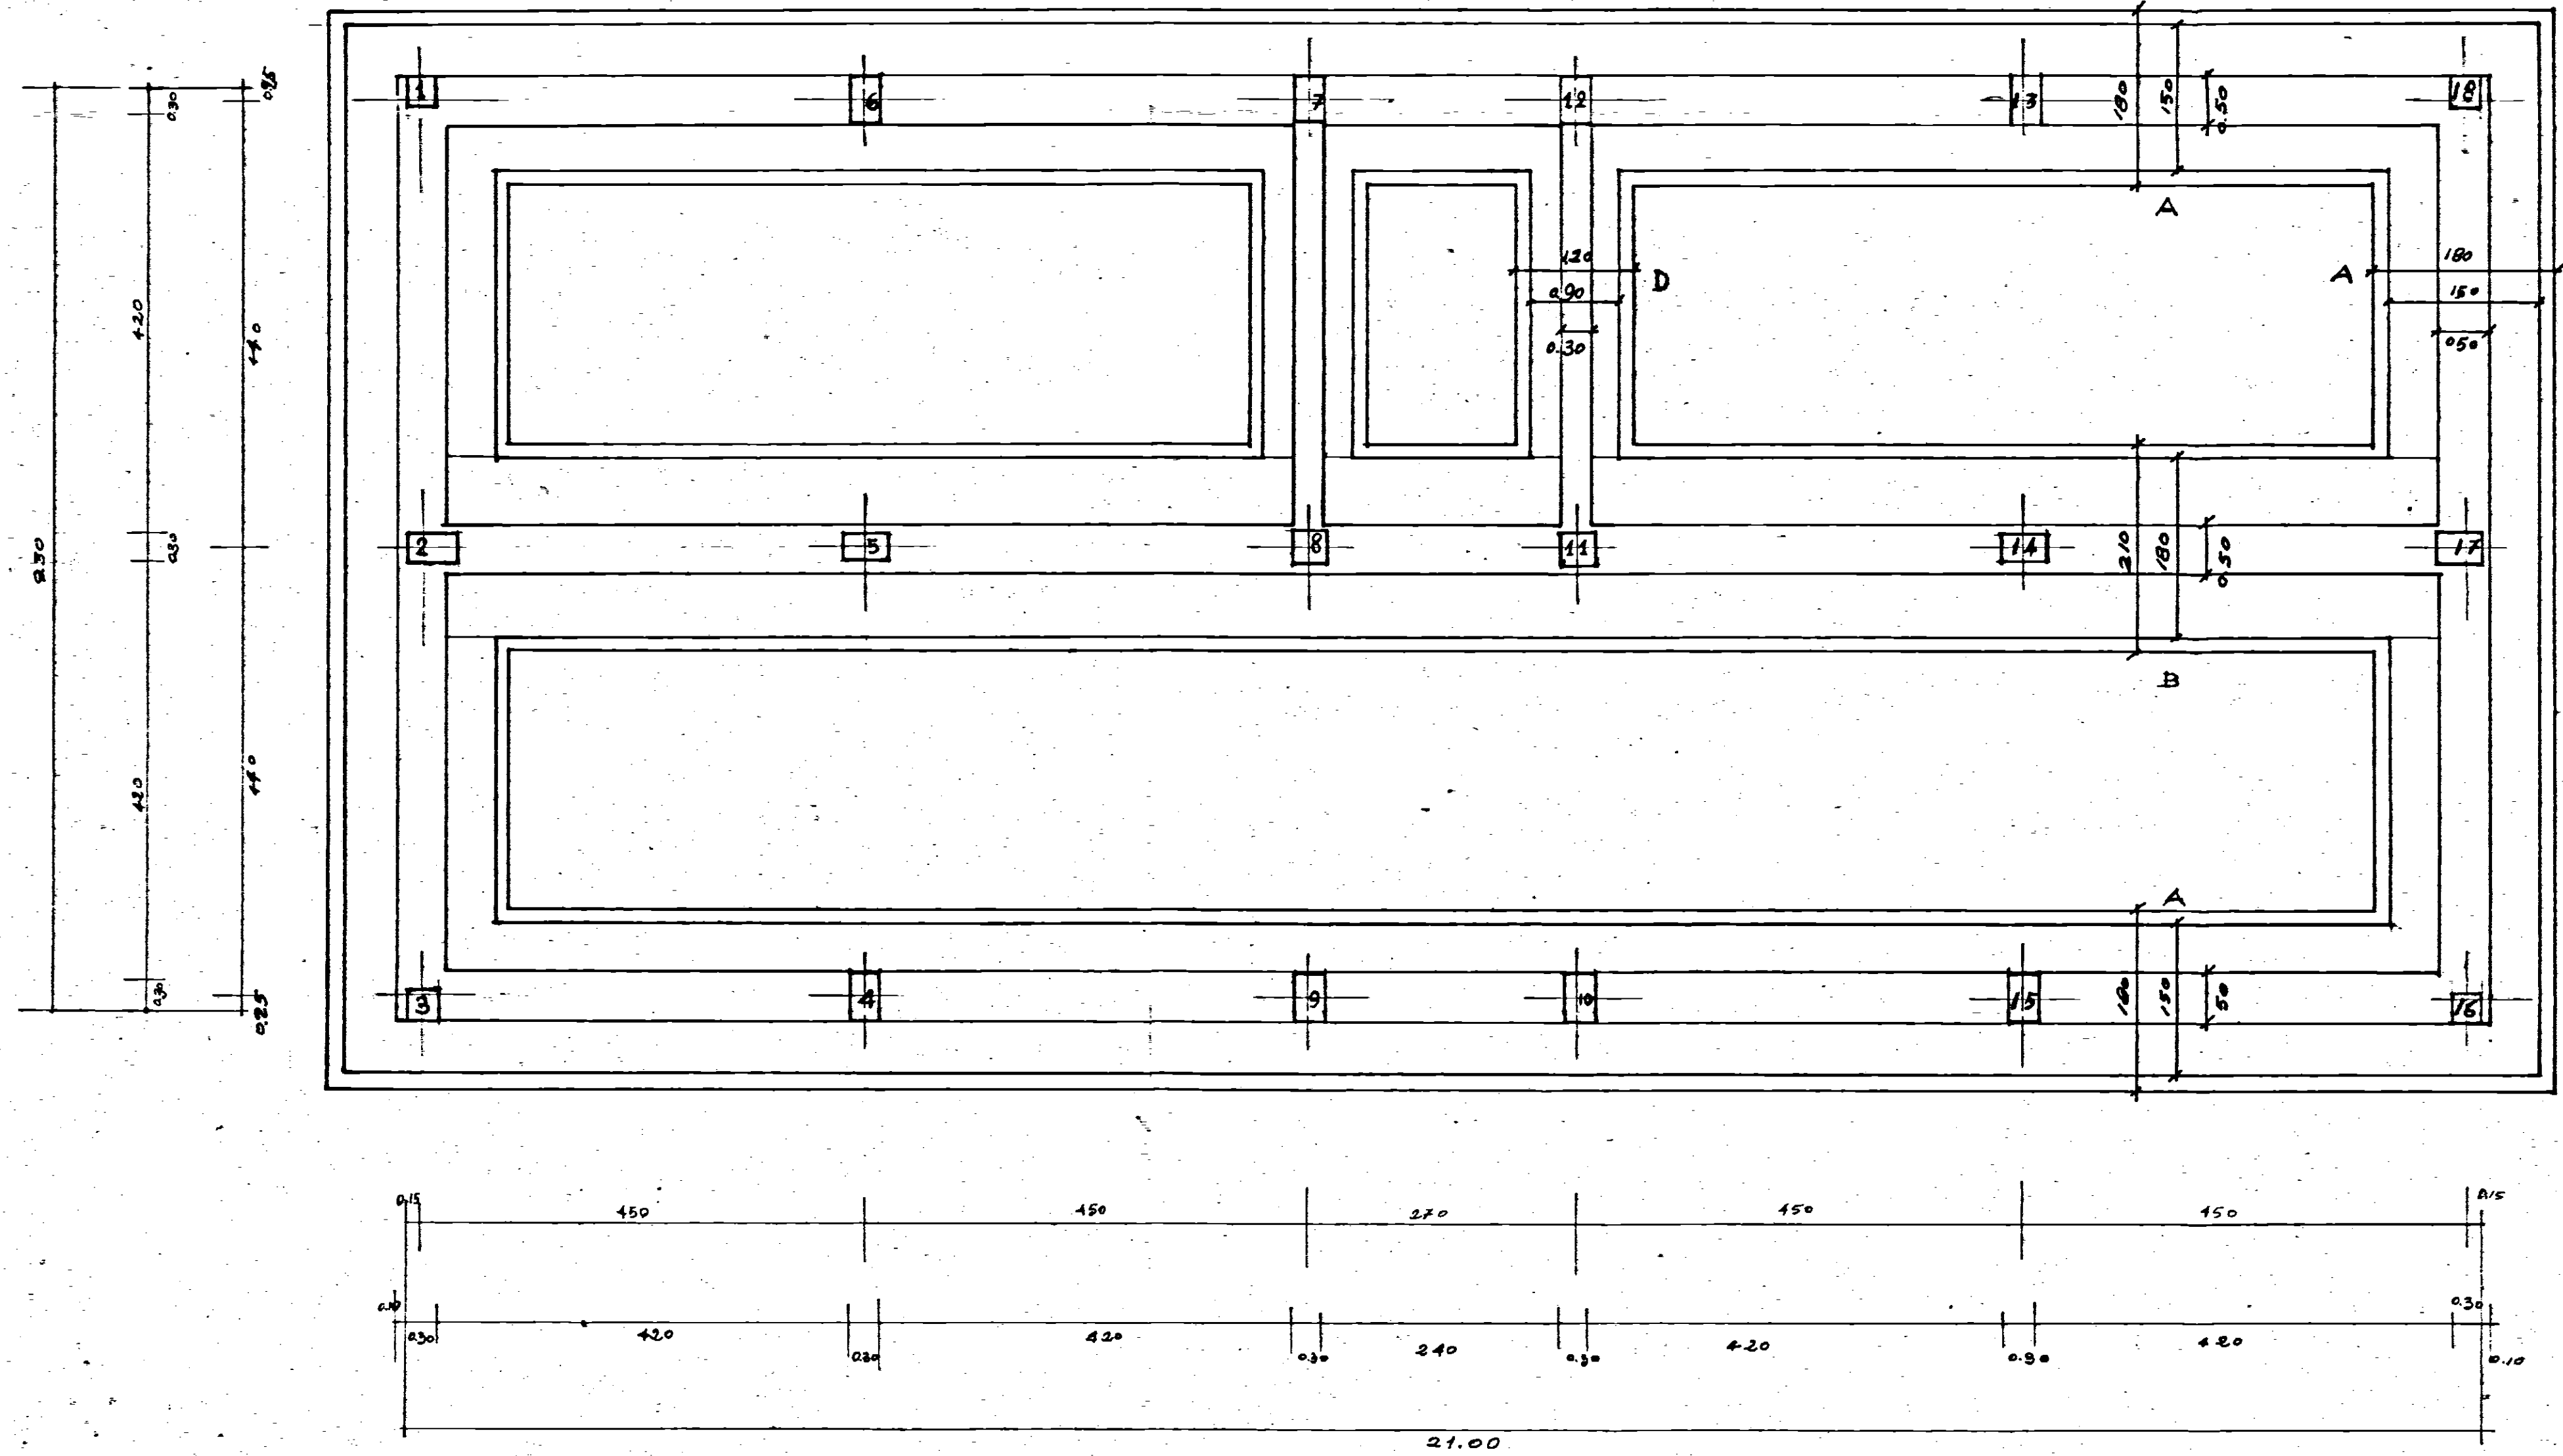

IVA-CASA IST. CASE POPOLARI DI BRINDISI
 SECONDO SETTEMNIO
 PALAZZINA TIPO "D" IN F.LLA FORTANA
 PIANTE FONDAZIONE - SCALA 1:850
 L'IMPRESA: IL CALCOLATORE