
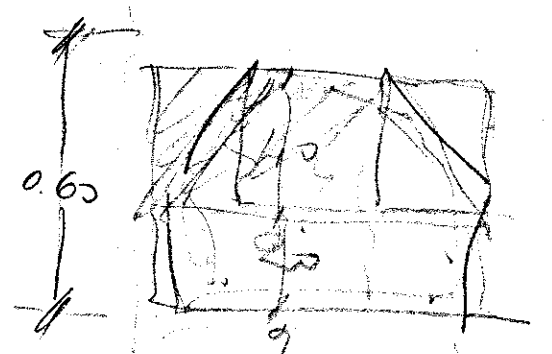


CASE PER LAVORATORI in S. VITO DEI NORMANNI - BRINDISI -

CANTIERE n° 16979 - FABBRICATO n° 1

PIANTA PLINTI e PILASTRI in C.A. - SCALA 1:100

10.98 - 1.50
9.48
77.30 - 1.50
75.80
0.375
0.486
0.70
1.500
0.90
0.60
1.50

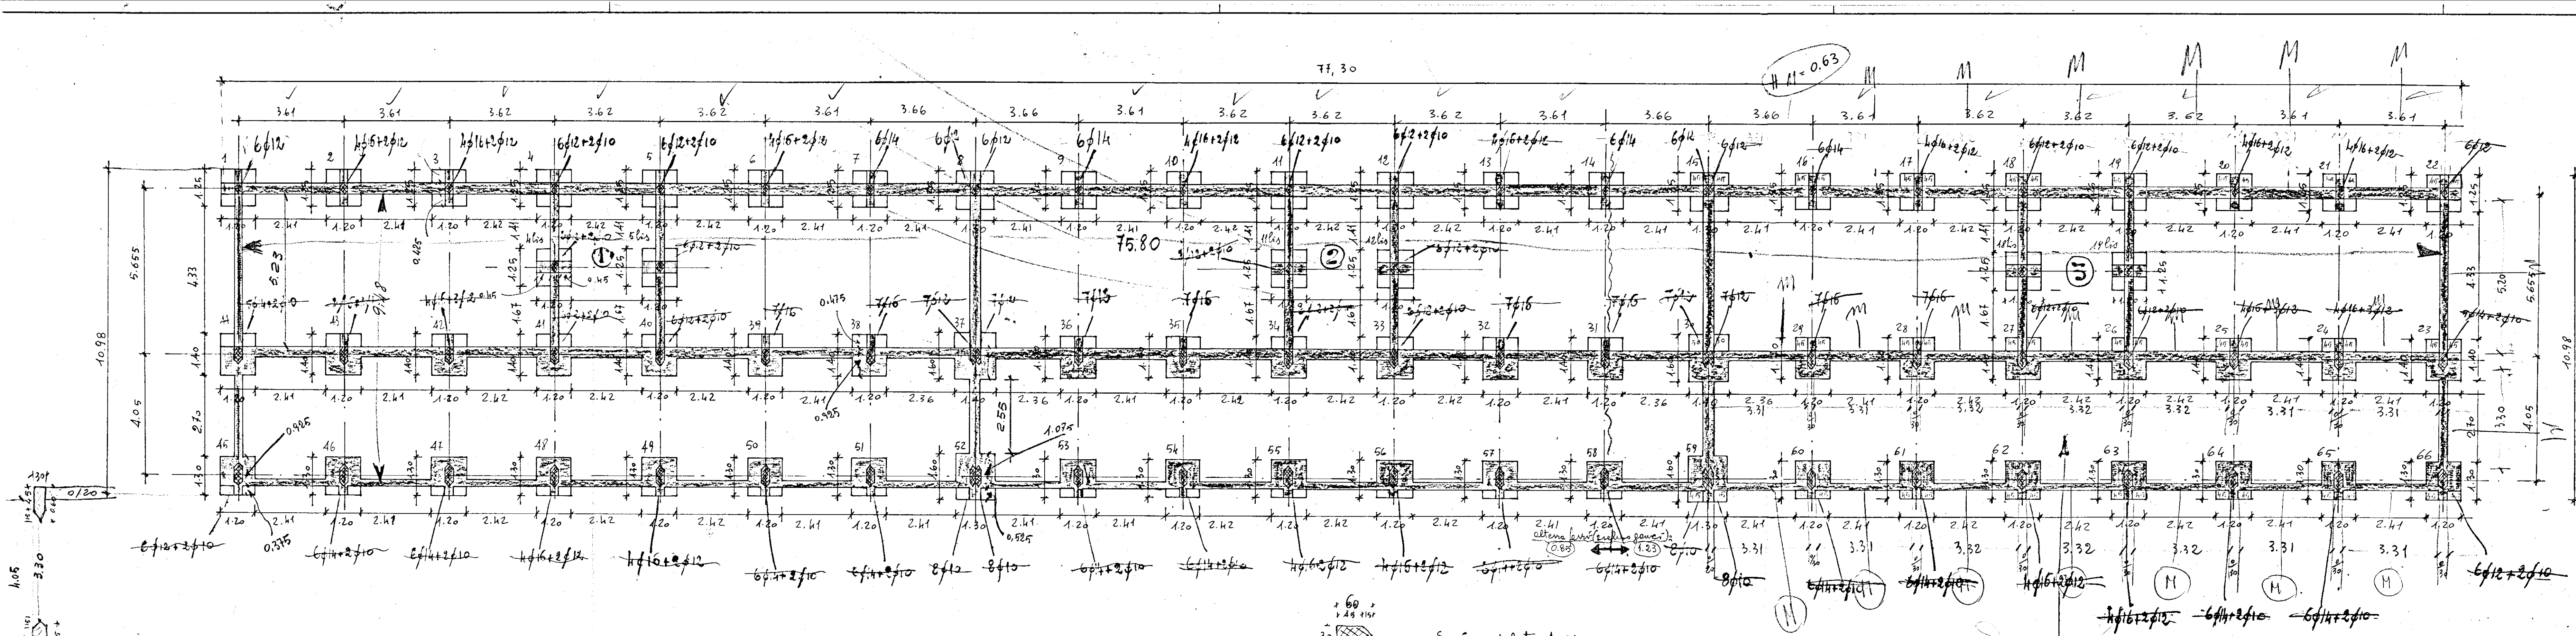