




TIPO DI RINGHIERE

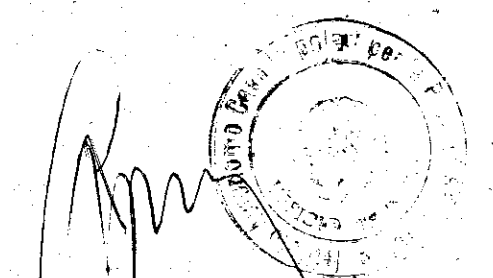


SEZ. AA
SCALA 1:1

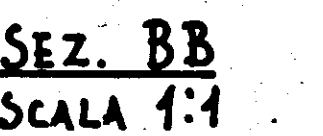

PARTICOLARE MONTANTE - SCALA 1:1

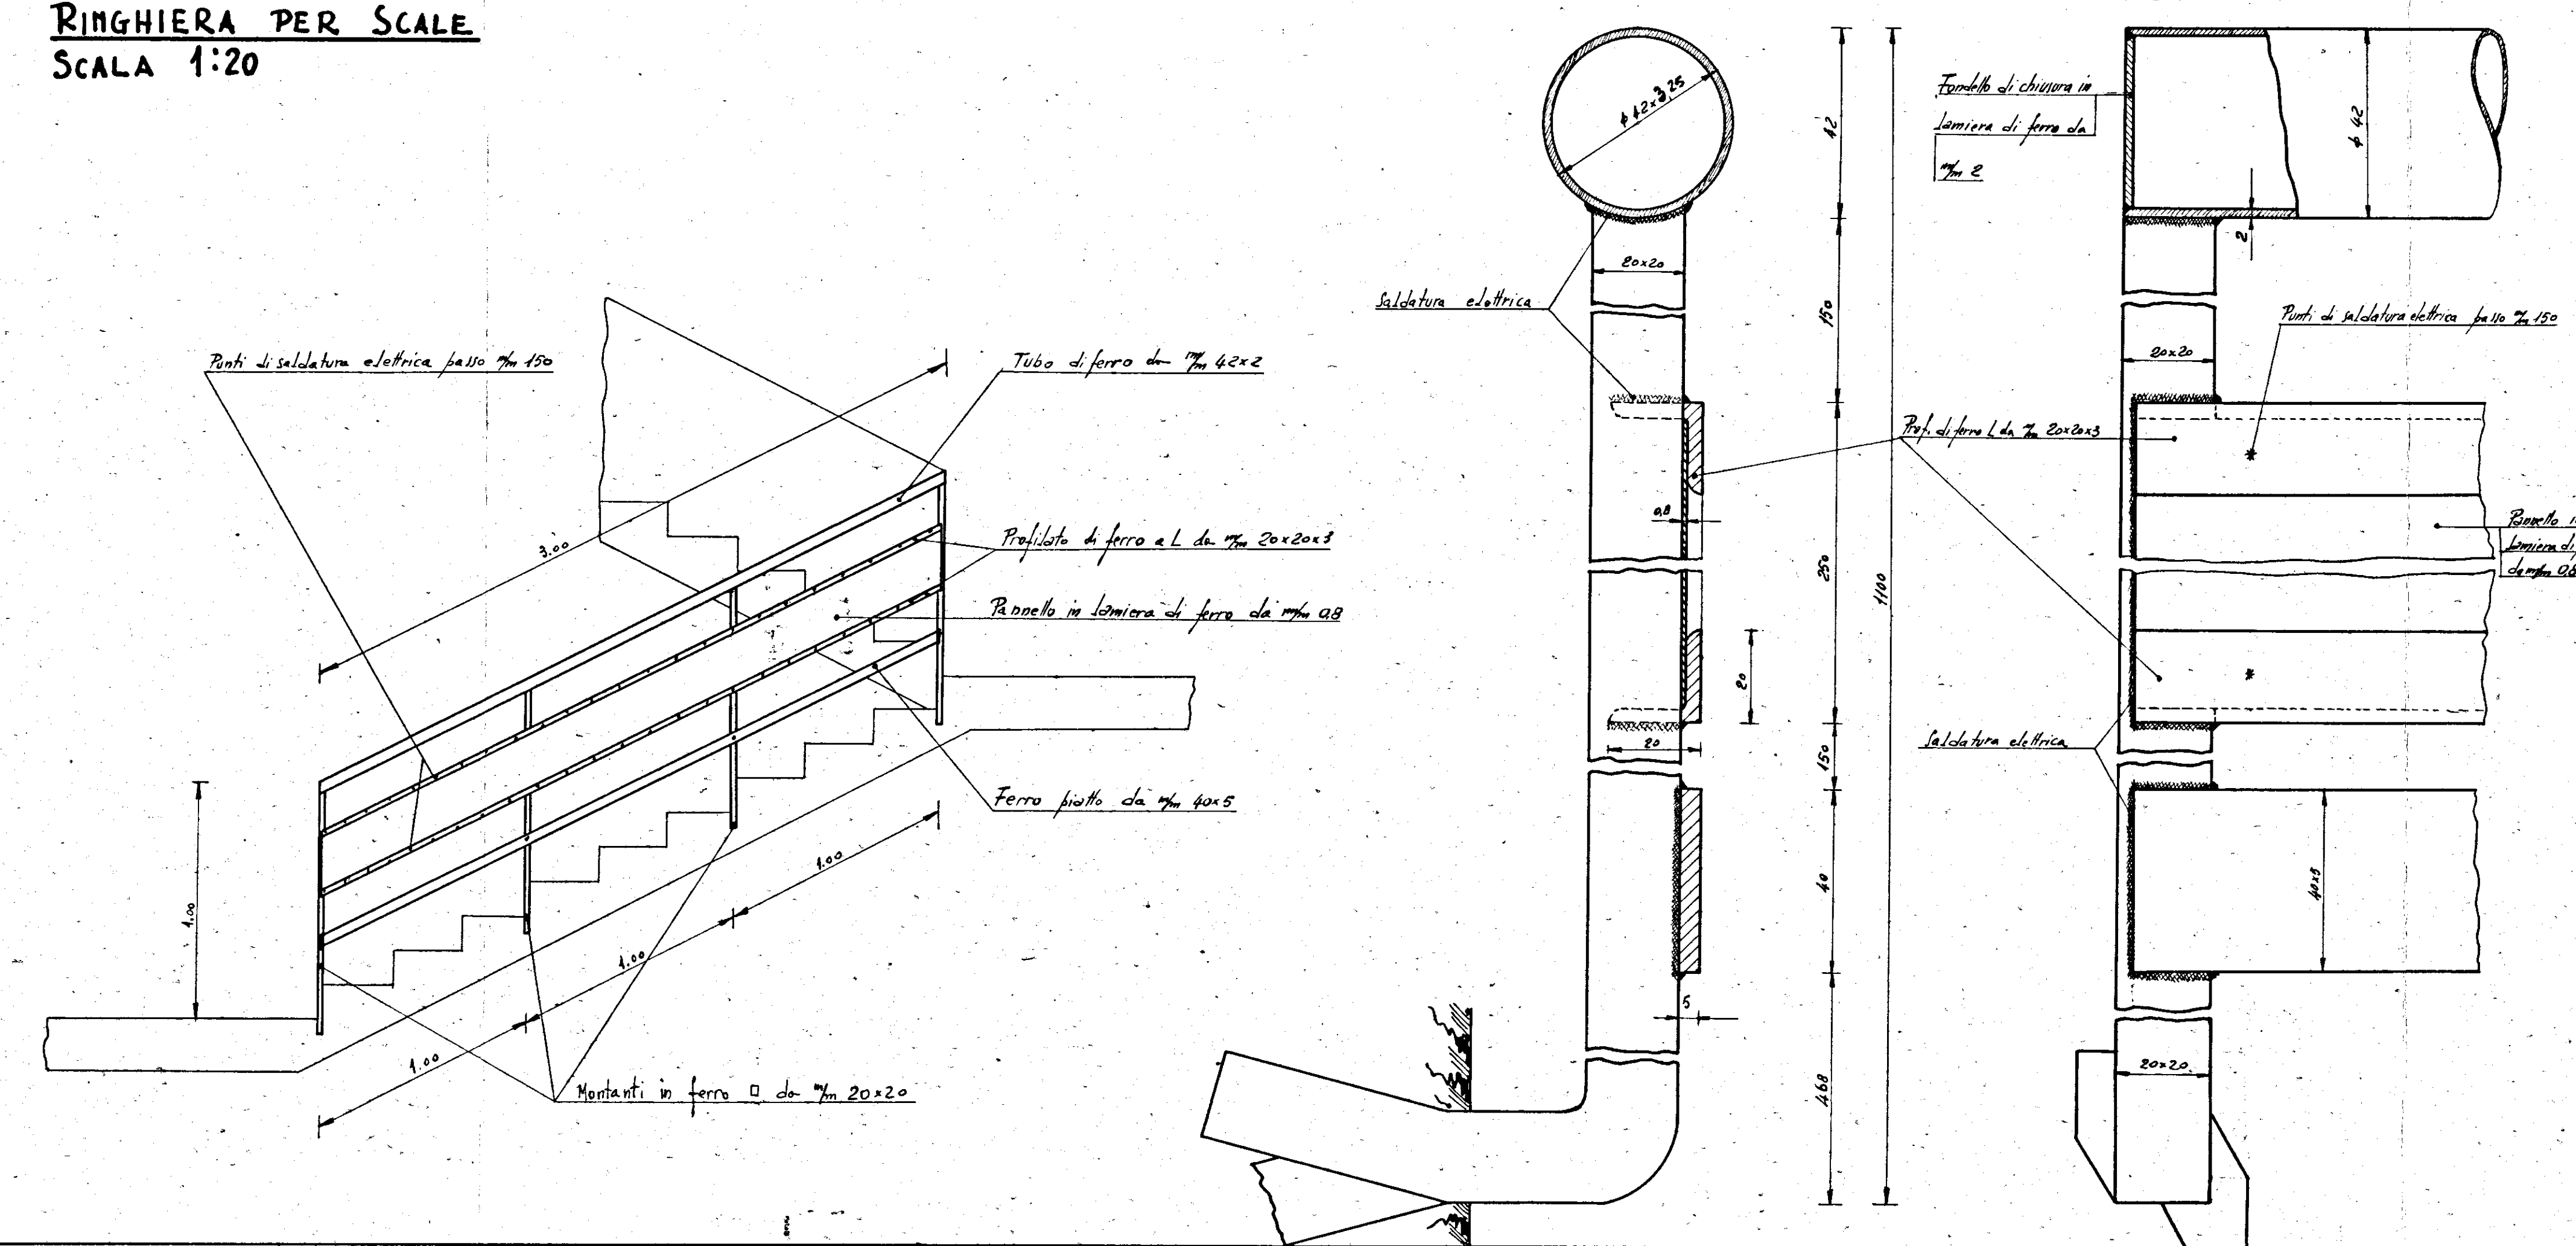

SEZ. AA
Scala 1:1

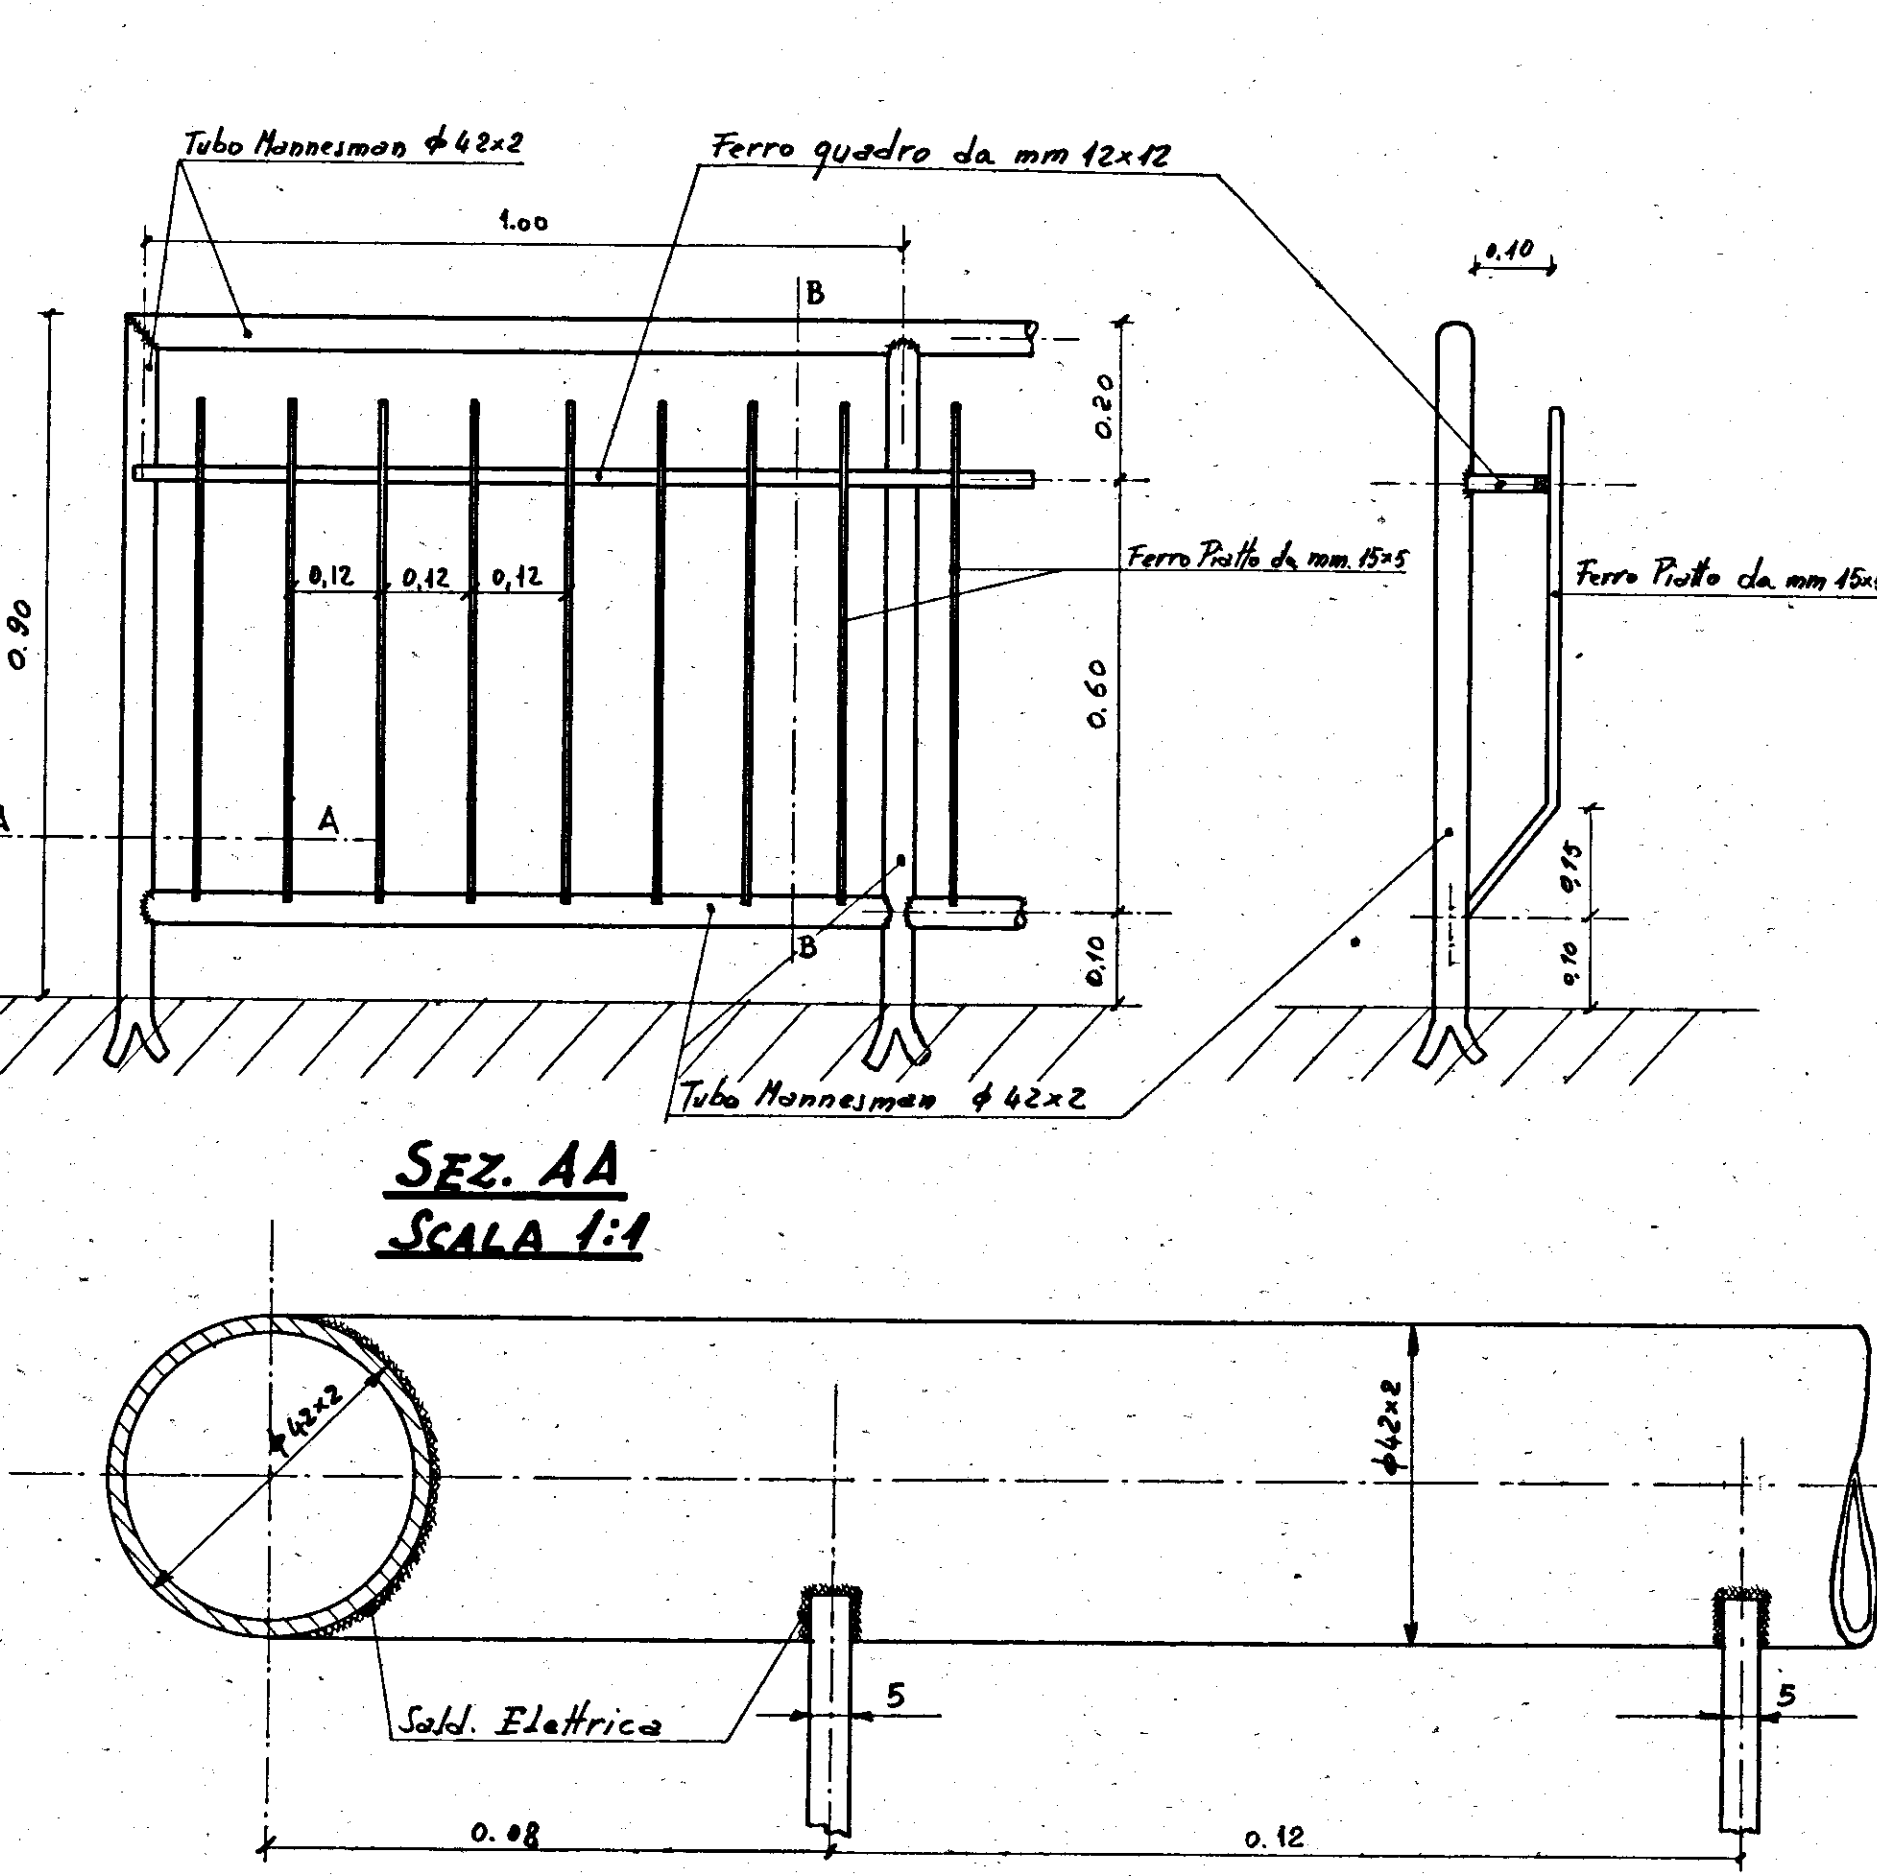

SEZ. BB
SCALA 1:1

