

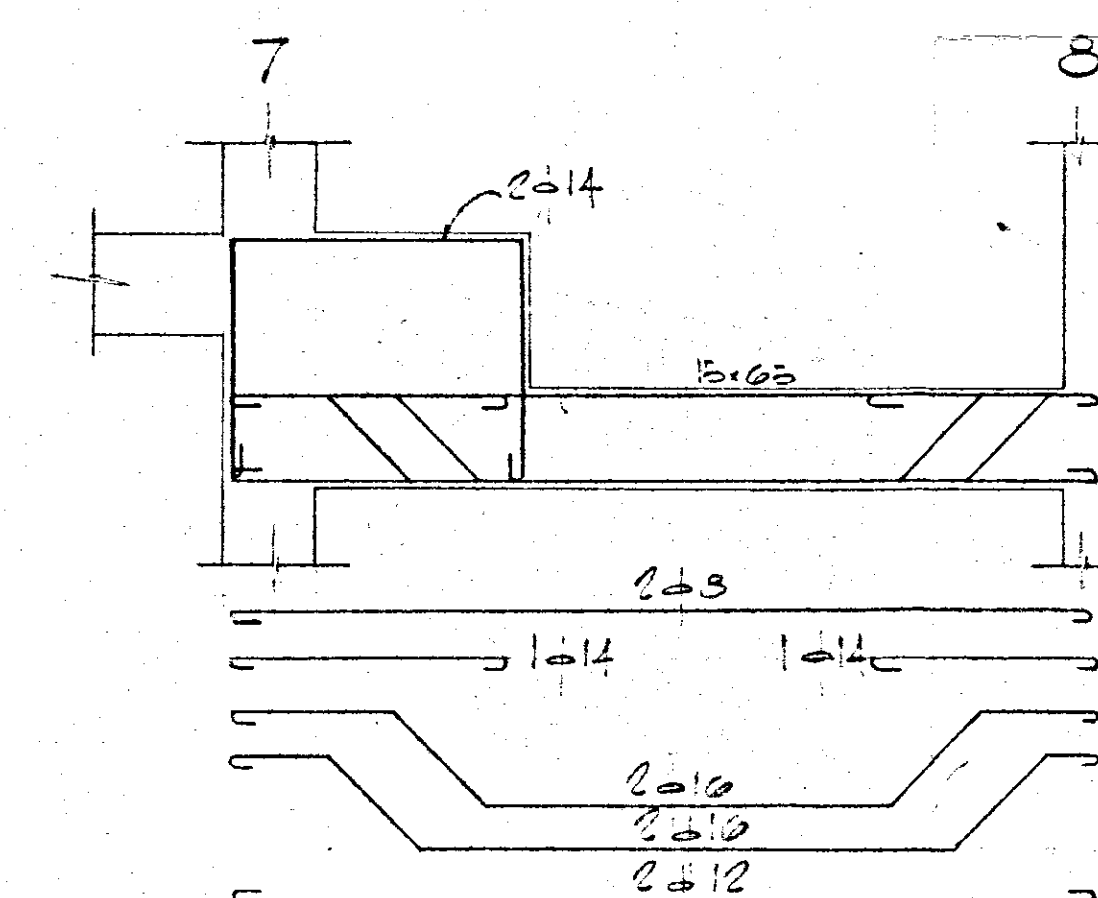
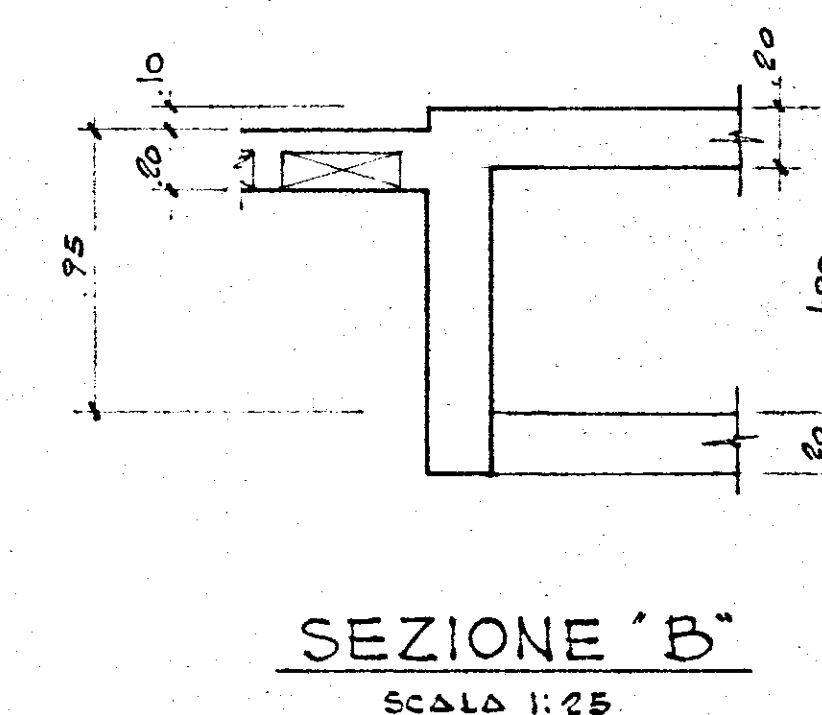
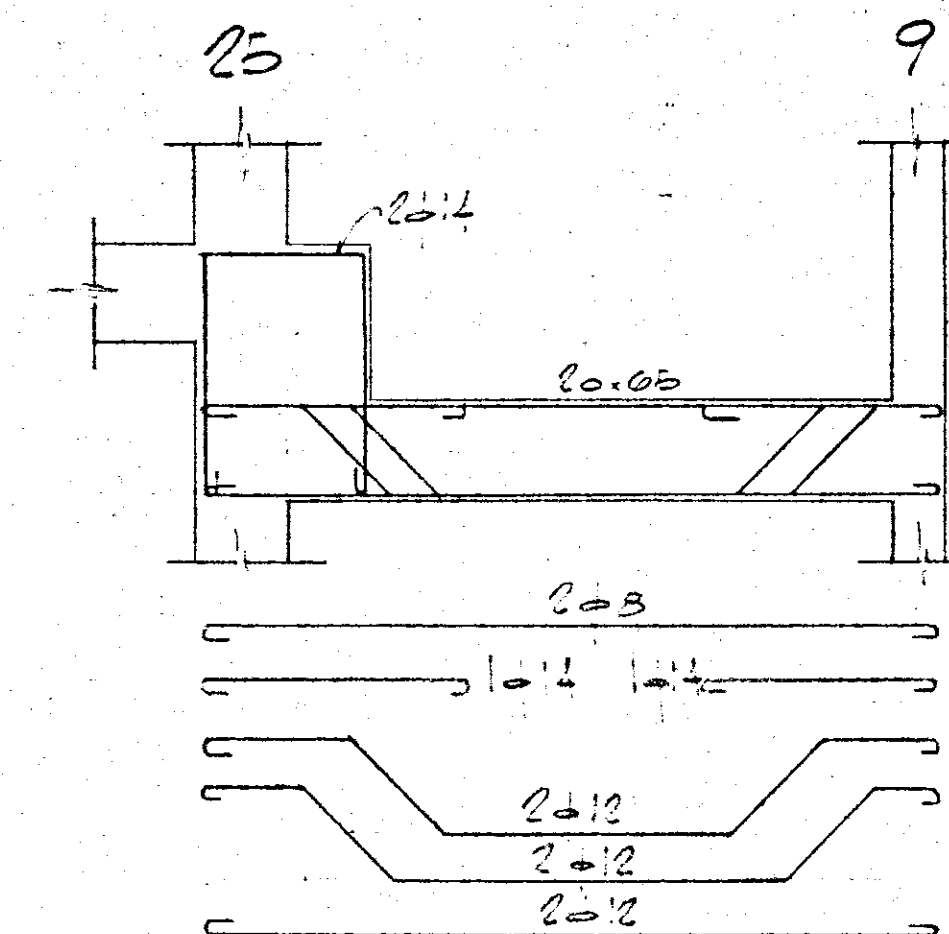
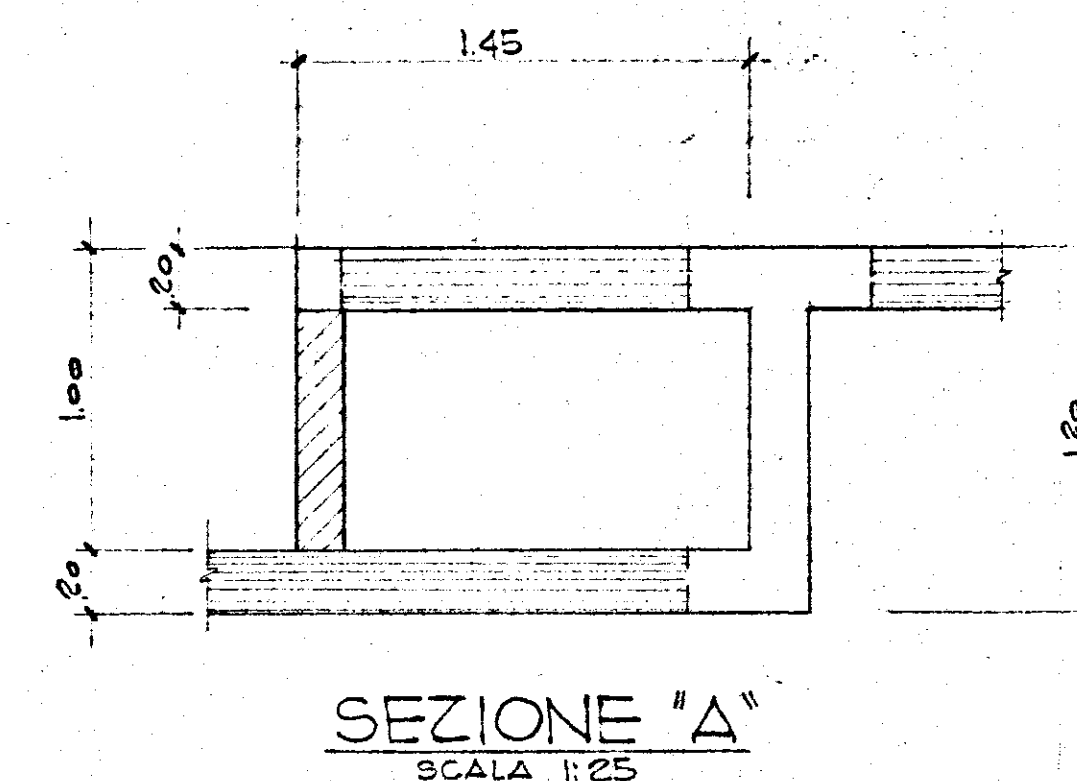
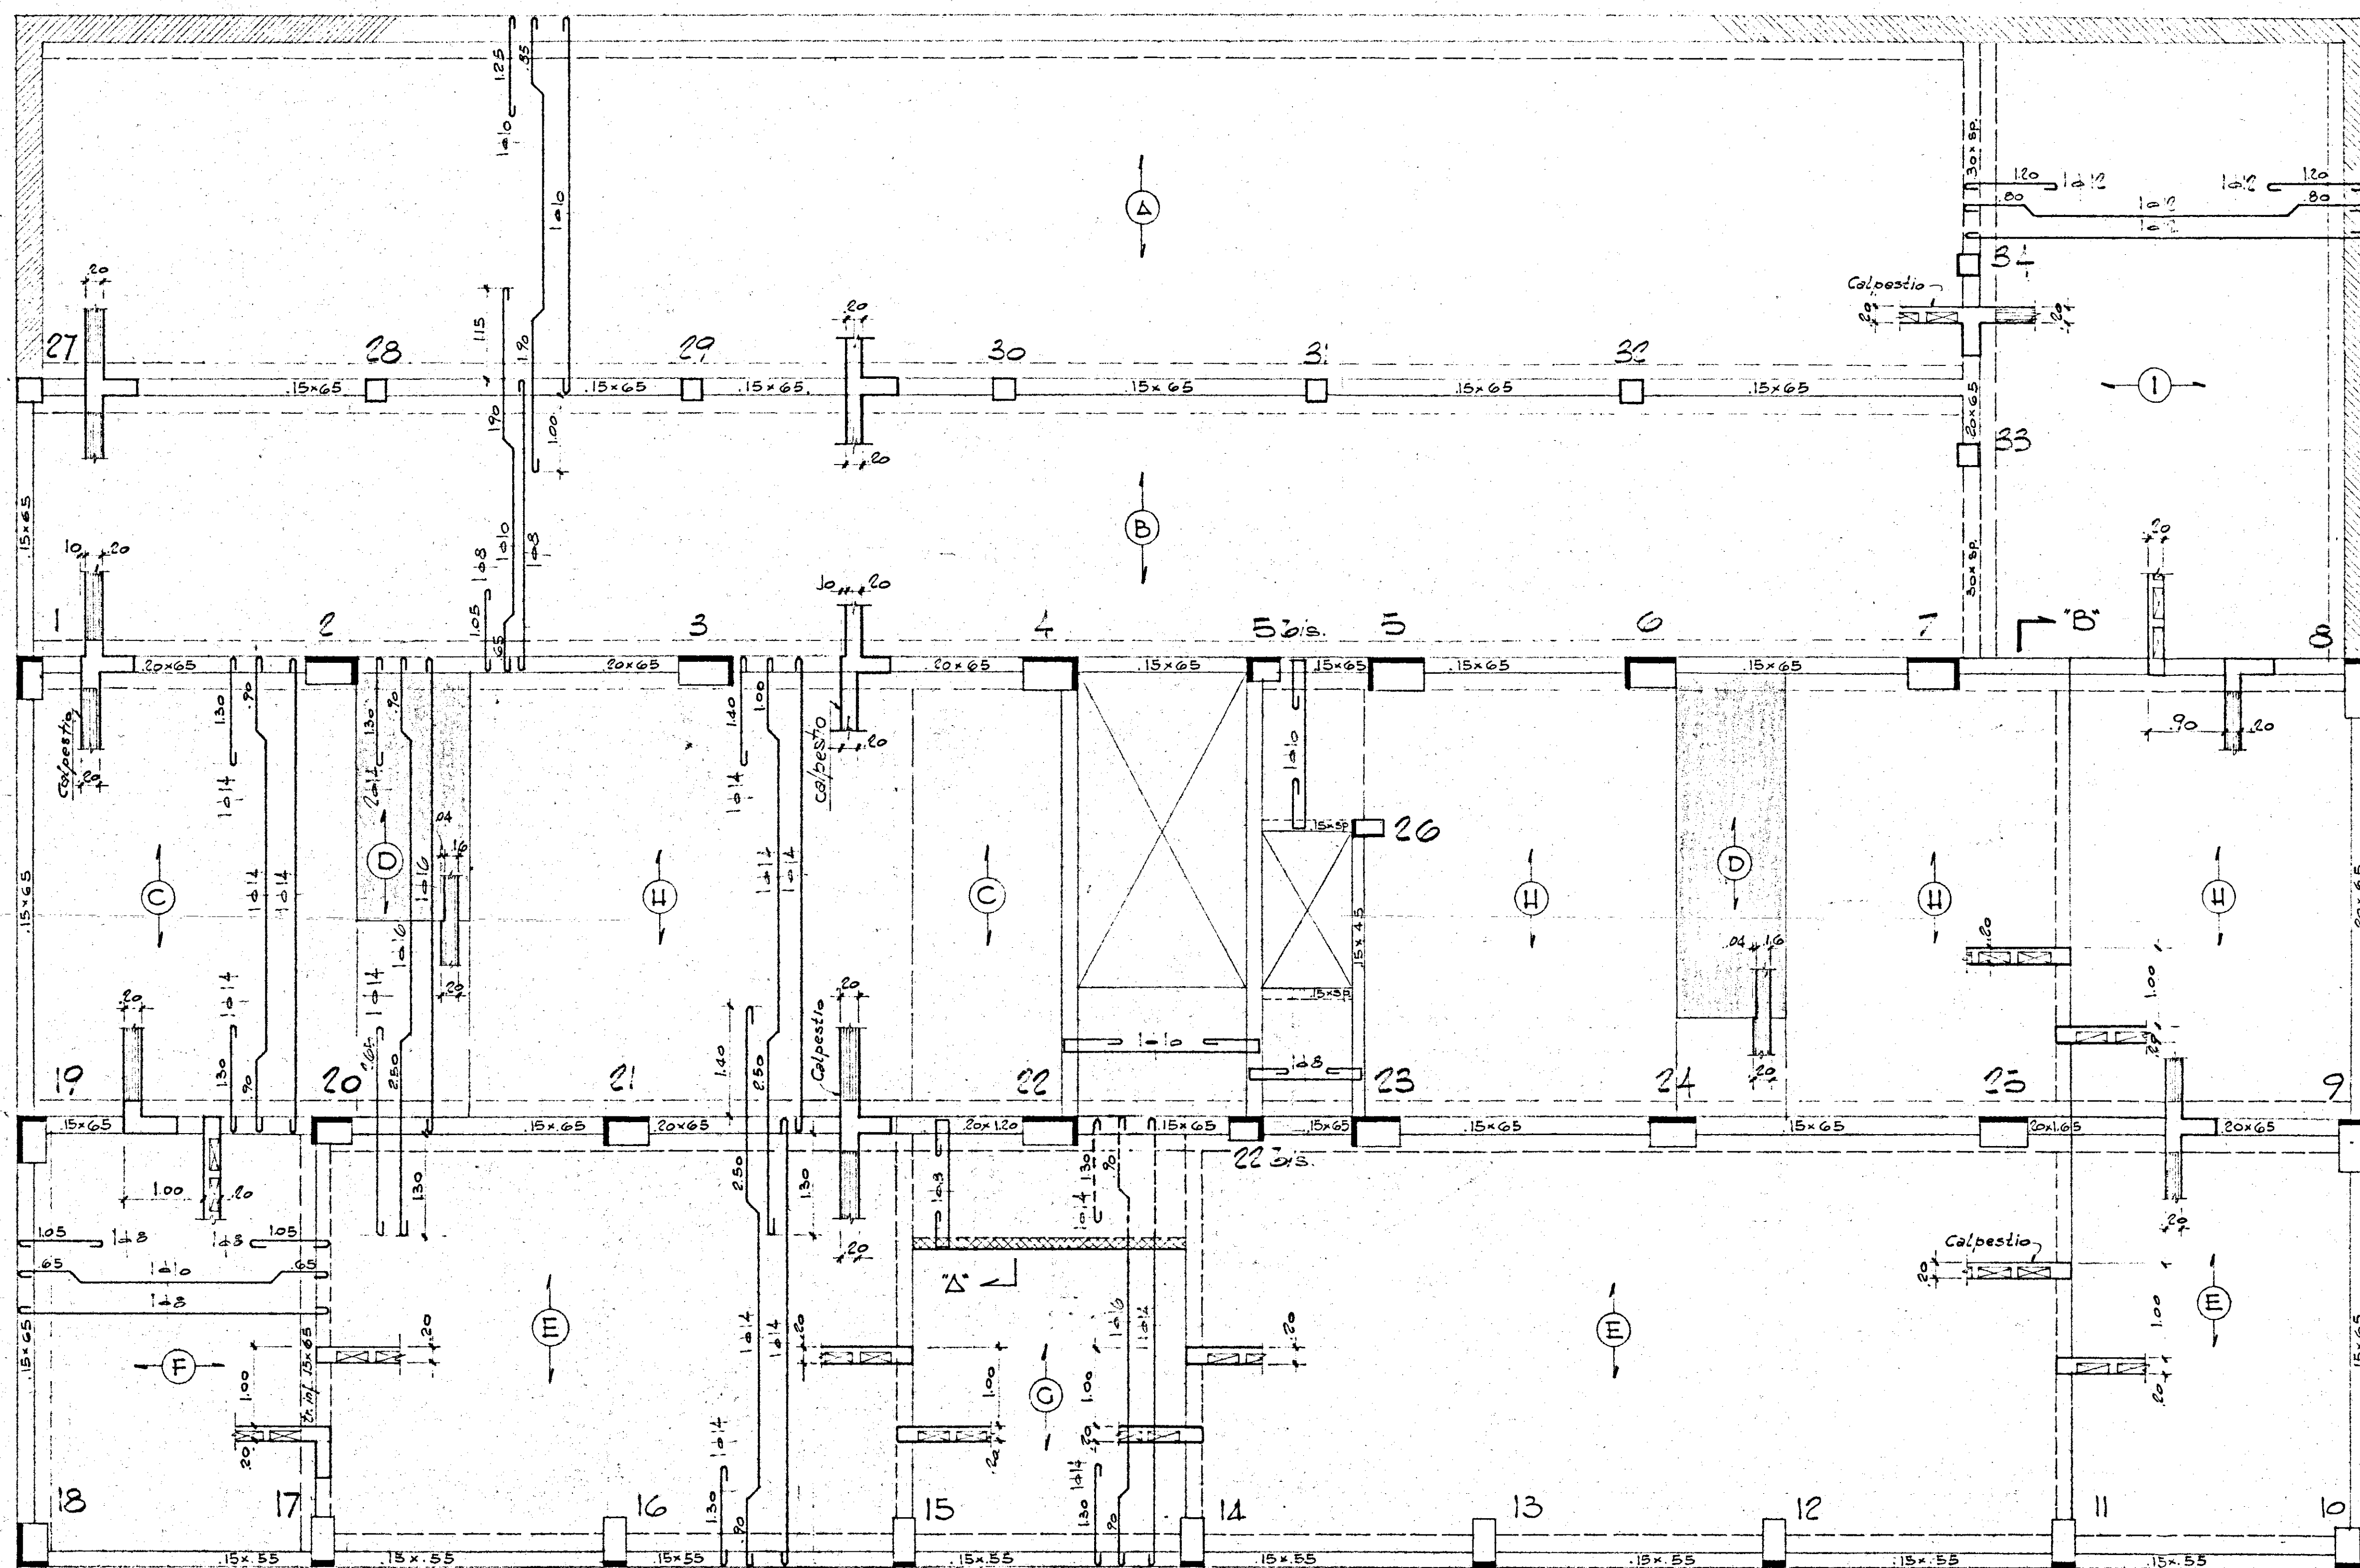


TABELLA PILASTRI			
PILASTRI	2° ORDINE		
	CM x CM	h	St.
1	30.30	4.00	1.00
2-6-7	65.30	4.00	1.00
3	70.30	3.00	1.00
4-5	70.30	3.00	1.00
8-21-24-25	60.30	3.00	1.00
9	30.30	4.00	1.00
10-18	40.30	3.00	1.00
11-12-17	30.30	3.00	1.00
13-16-19	30.30	3.00	1.00
14-15	30.30	3.00	1.00
20	50.30	3.00	1.00
22	50.30	3.00	1.00
23	50.30	3.00	1.00
26	40.30	3.00	1.00
25's - 22's	35.30	4.00	1.00

DATA	MODIFICHE	DISEGNATO
COOP. 17 MAGGIO		
CARPENTERIA + SOLO		DIS. N°
CALCESTRUZZO 250 kg/mc CEMENTO 730 A 500 kg/mc FERRO SEMIDURO 120 50+00		38/03
SCALA 1:30	DISEGNATO	
2.1.04	M. G. M.	