


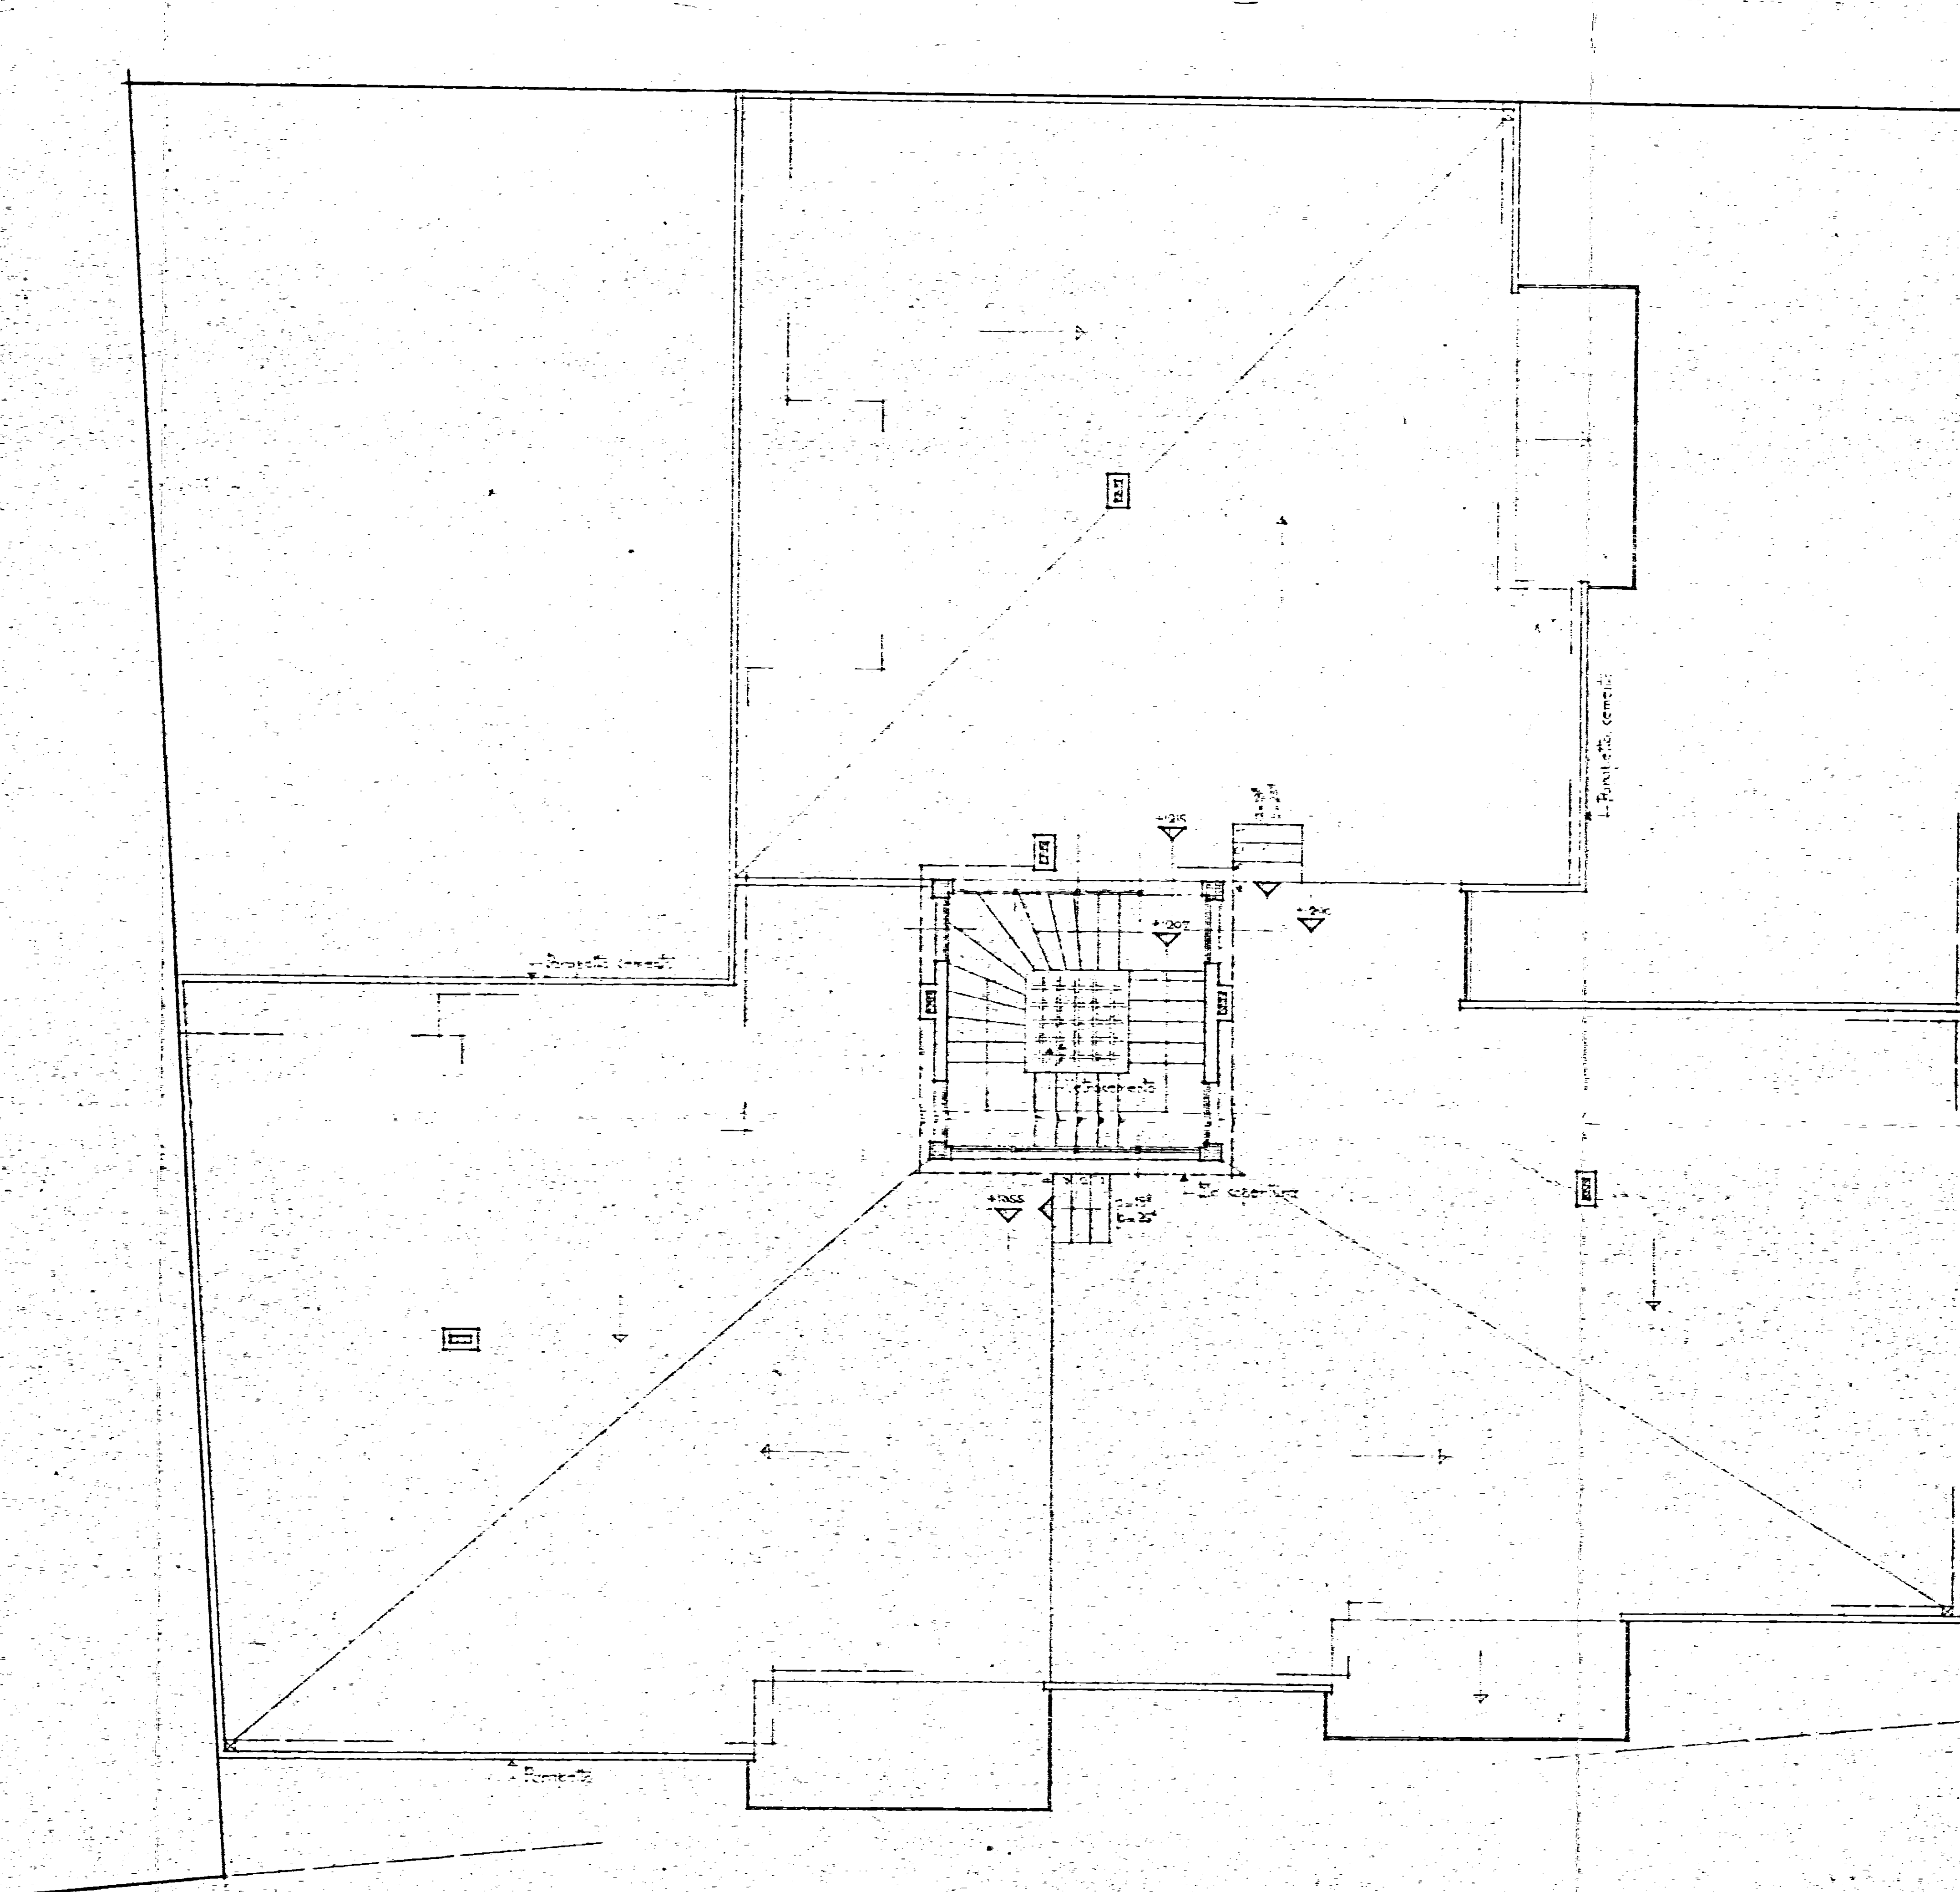

COOPERATIVA MINERVA		TAV. N°
PIANTA COPERTURE		3
PROGETT. S. L. ARCH. C. AYMONINO		Scala 1:50
ING. F. CICARILLO		DATA 15-6-1969
DTS G. MARASCO		