


Schema verticale

	VI	V	IV	III	II	I
P.Terra	3/4"	1"	1/2"	1/2"	1/2"	1/2"
P.Primo	3/4"	1"	1/2"	1/2"	1/2"	1/2"
P.Secondo	3/4"	1"	1/2"	1/2"	1/2"	1/2"
P.Terzo	3/4"	1"	1/2"	1/2"	1/2"	1/2"


COIBENTAZIONE TUBI
Spessore coppelle TEL 371

φ	Colonne	Rete orizzontale	Centrale termica
1/2"	20	—	—
3/4"	20	—	—
1"	20	—	—
1 1/4"	20	30	20
1 1/2"	20	30	—
2"	—	40	—
2 1/2"	—	40	20

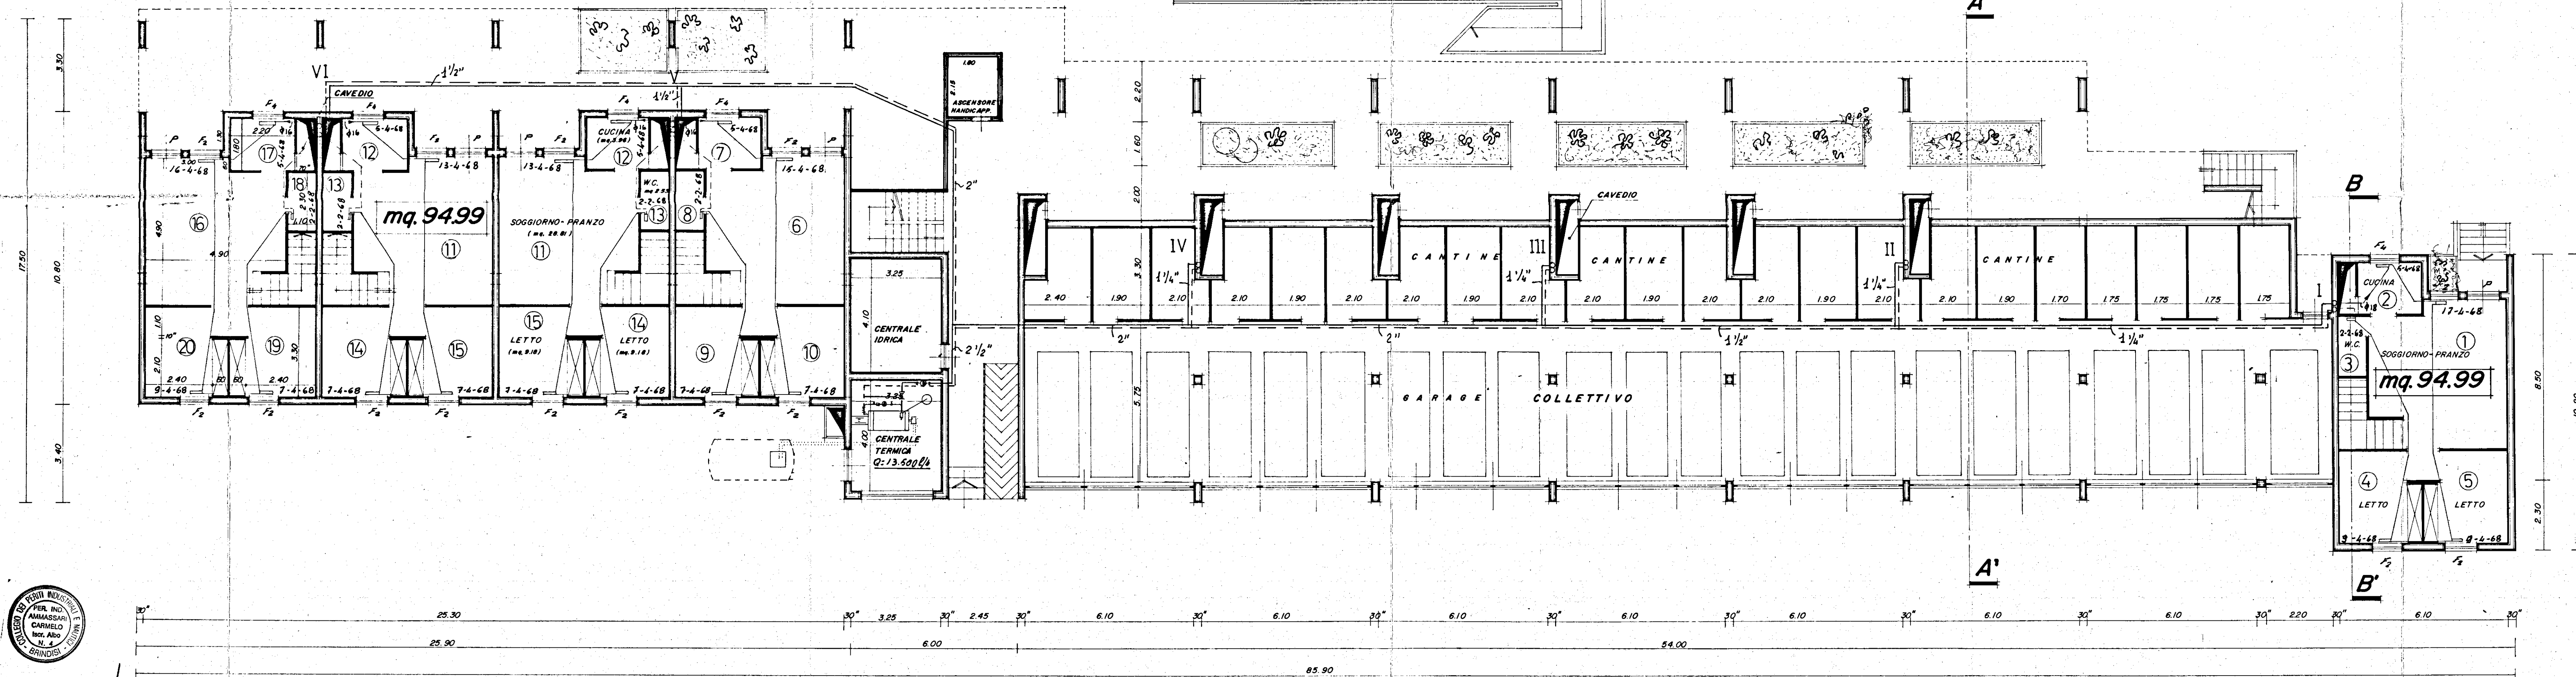

IMPRESA EDILE
STELLA ROLANDO
Via E. Mattei, 11
00100 ROMA
Tel. 06/4781111

Antonio Olivero

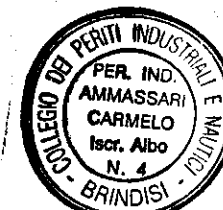

IMPIANTO DI RISCALDAMENTO	
Scala	I.A.C.P.
1:100	EDIFICIO RESIDENZIALE N.2
Data	Piano di zona 167 Comp. B
17-4-82	Rione Perrino CORPO A
Tavola	BRINDISI
1	PIANO TERRA