
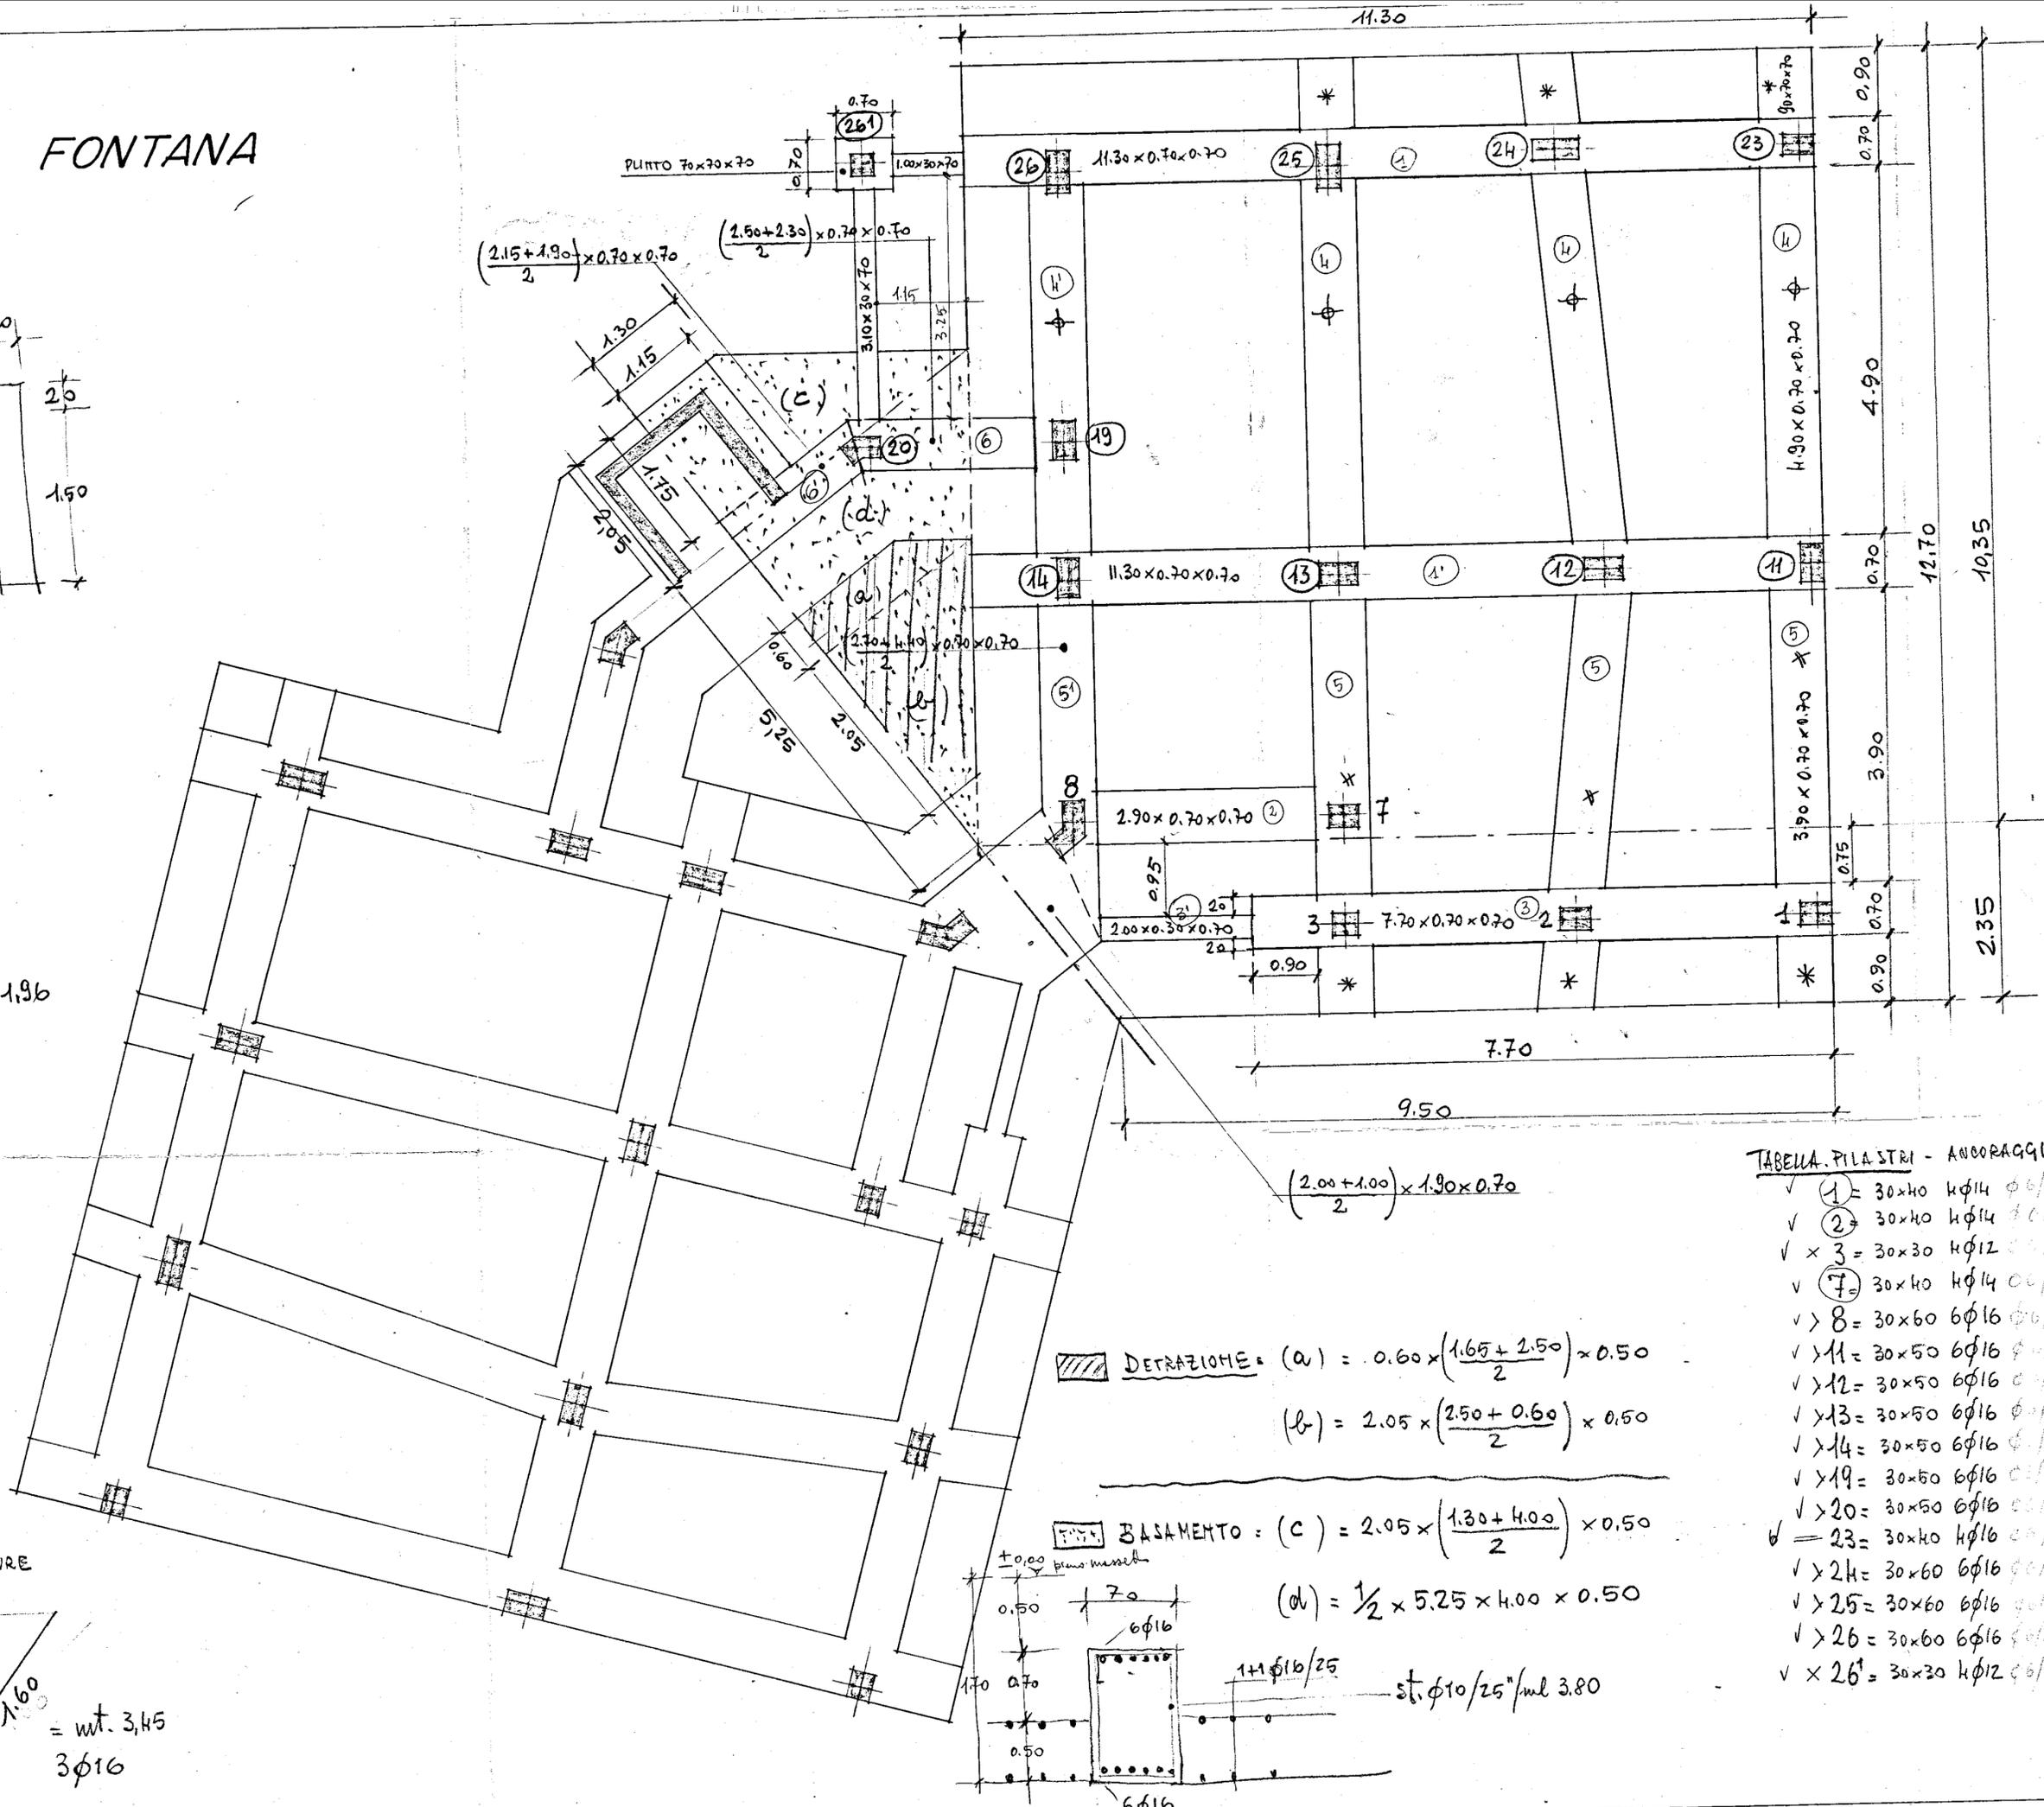
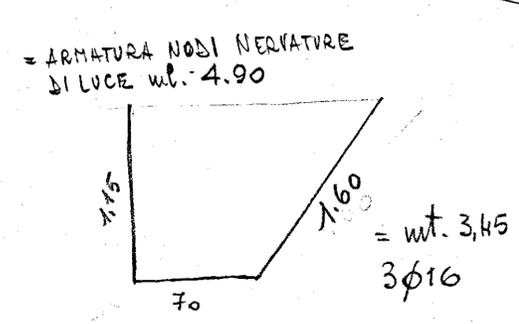
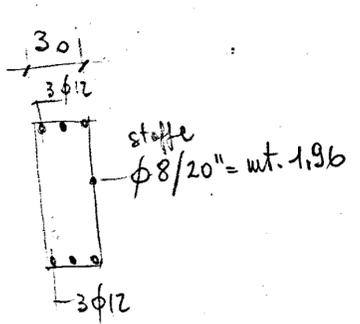


n. 60 alloggi
FRANCAVILLA FONTANA
SCALA "E"

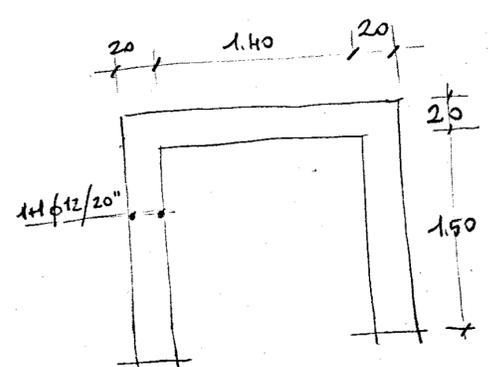

DETRAZIONE = (a) = $0.60 \times \left(\frac{1.65 + 2.50}{2}\right) \times 0.50$

(b) = $2.05 \times \left(\frac{2.50 + 0.60}{2}\right) \times 0.50$

BASAMENTO = (c) = $2.05 \times \left(\frac{1.30 + 4.00}{2}\right) \times 0.50$

(d) = $\frac{1}{2} \times 5.25 \times 4.00 \times 0.50$

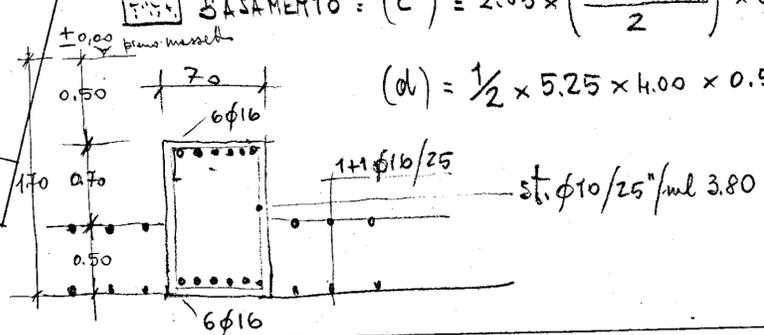


TABELLA PILASTRI - ANCORAGGI mt. 1.80

- ✓ (1) = 30x40 K phi 14 phi 6/24
- ✓ (2) = 30x40 K phi 14 phi 6/24
- ✓ x 3 = 30x30 K phi 12 phi 6/24
- ✓ (7) = 30x40 K phi 14 phi 6/24
- ✓ > 8 = 30x60 6 phi 16 phi 6/24
- ✓ > 11 = 30x50 6 phi 16 phi 6/24
- ✓ > 12 = 30x50 6 phi 16 phi 6/24
- ✓ > 13 = 30x50 6 phi 16 phi 6/24
- ✓ > 14 = 30x50 6 phi 16 phi 6/24
- ✓ > 19 = 30x50 6 phi 16 phi 6/24
- ✓ > 20 = 30x50 6 phi 16 phi 6/24
- ✓ > 23 = 30x40 K phi 14 phi 6/24
- ✓ > 24 = 30x60 6 phi 16 phi 6/24
- ✓ > 25 = 30x60 6 phi 16 phi 6/24
- ✓ > 26 = 30x60 6 phi 16 phi 6/24
- ✓ x 26' = 30x30 K phi 12 phi 6/24