


PIAZZA ROSSINI CIV. 1

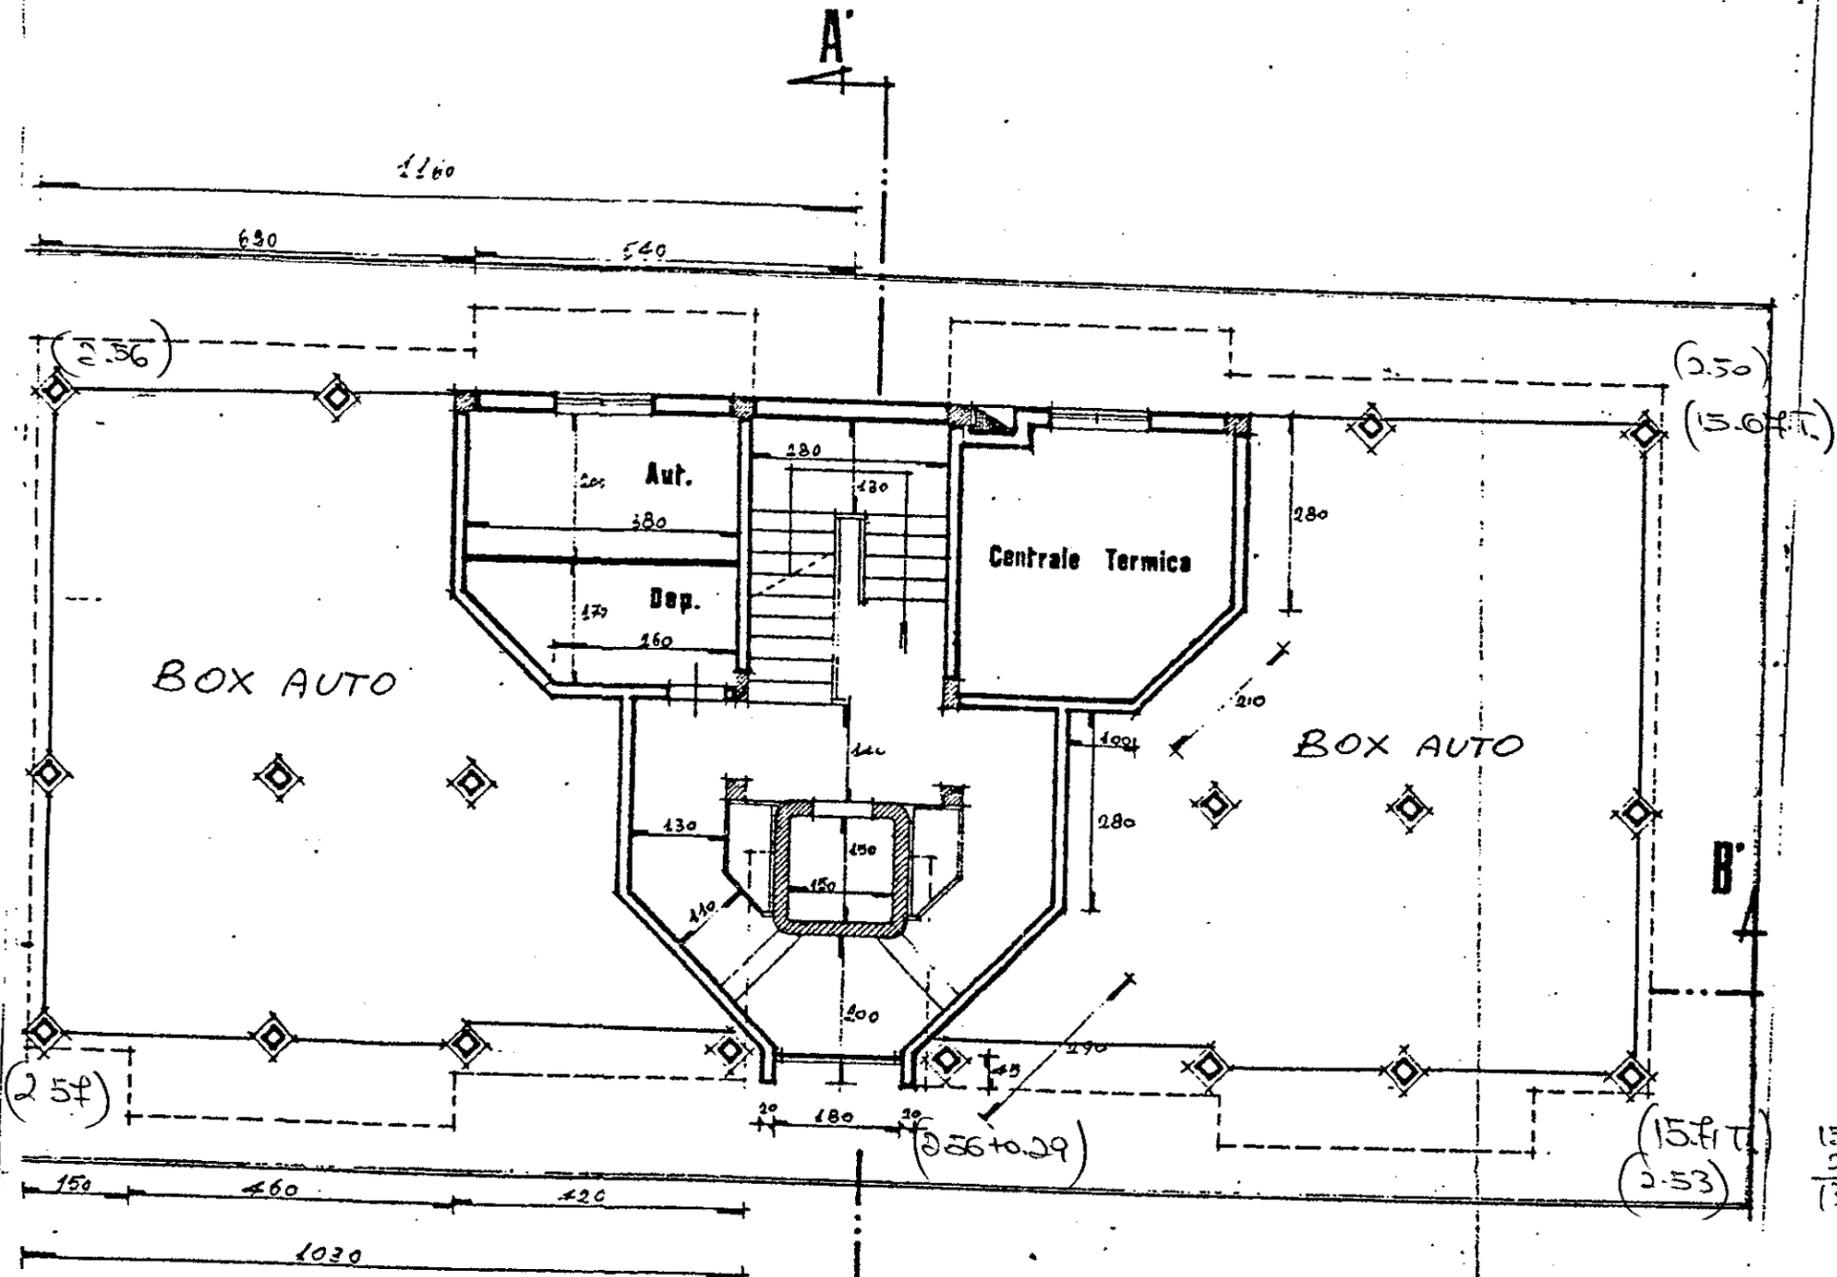

15.67 -
2.50
13.17

15.71 -
2.53
13.18

PIANO TERRA

(PALAZZINA ISOLATA)

