


Schema verticale

Piattaforma P-Secondo P-Terzo

	V1	V	IV	III	II	I

COIBENTAZIONE TUBI
Spessore cappelle TEL 371

Ø	Colonna	Acce	Central
15"	20	—	—
14"	20	—	—
13"	20	—	—
12"	20	30	20
11"	20	30	—
10"	—	40	—
9"	—	40	20

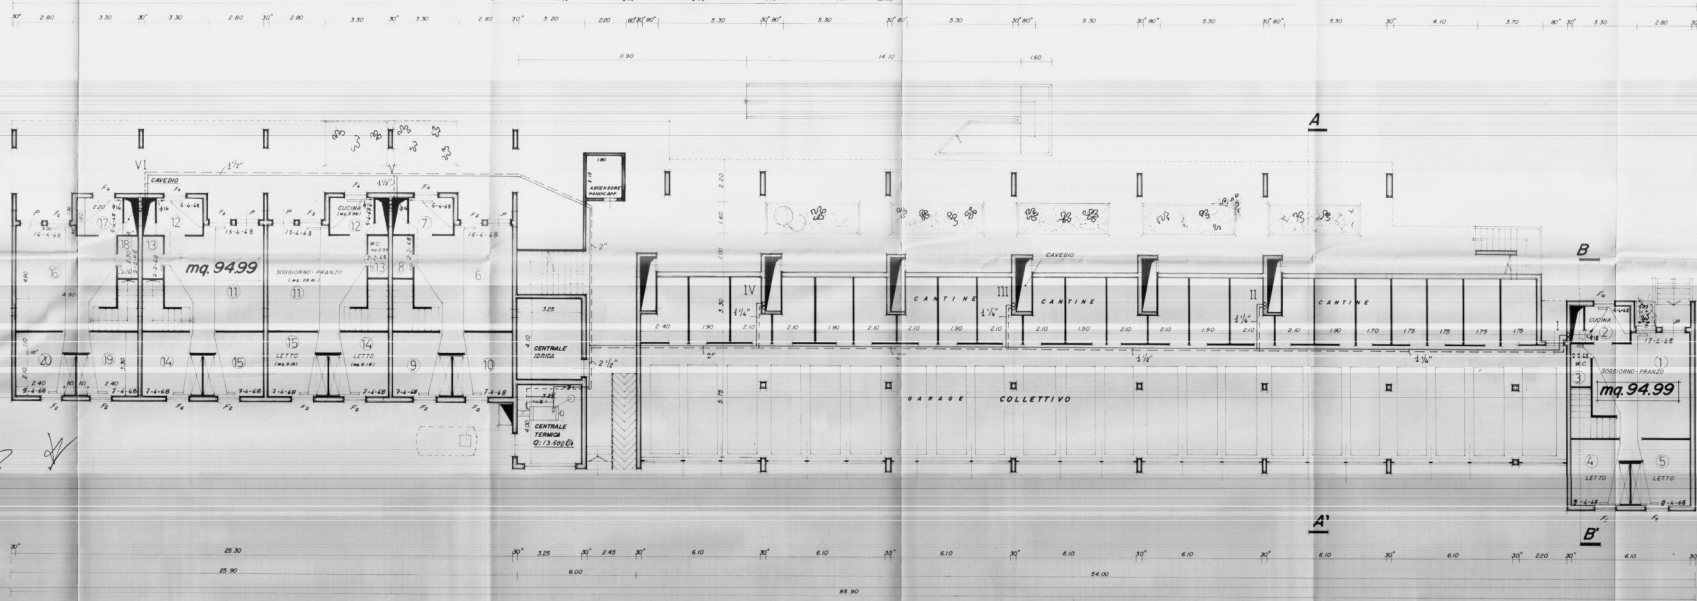

STUDIO ROLANDO
Architetti
10121



Romolo Quattrone

PIANTO DI RISCALDAMENTO

Scala	1:100
Data	17-4-82
Tavola	1
	PIANO TERRA

