


10/11 N° 8 EDIFICIO N° 1

~~PIANTA CONTINATO~~

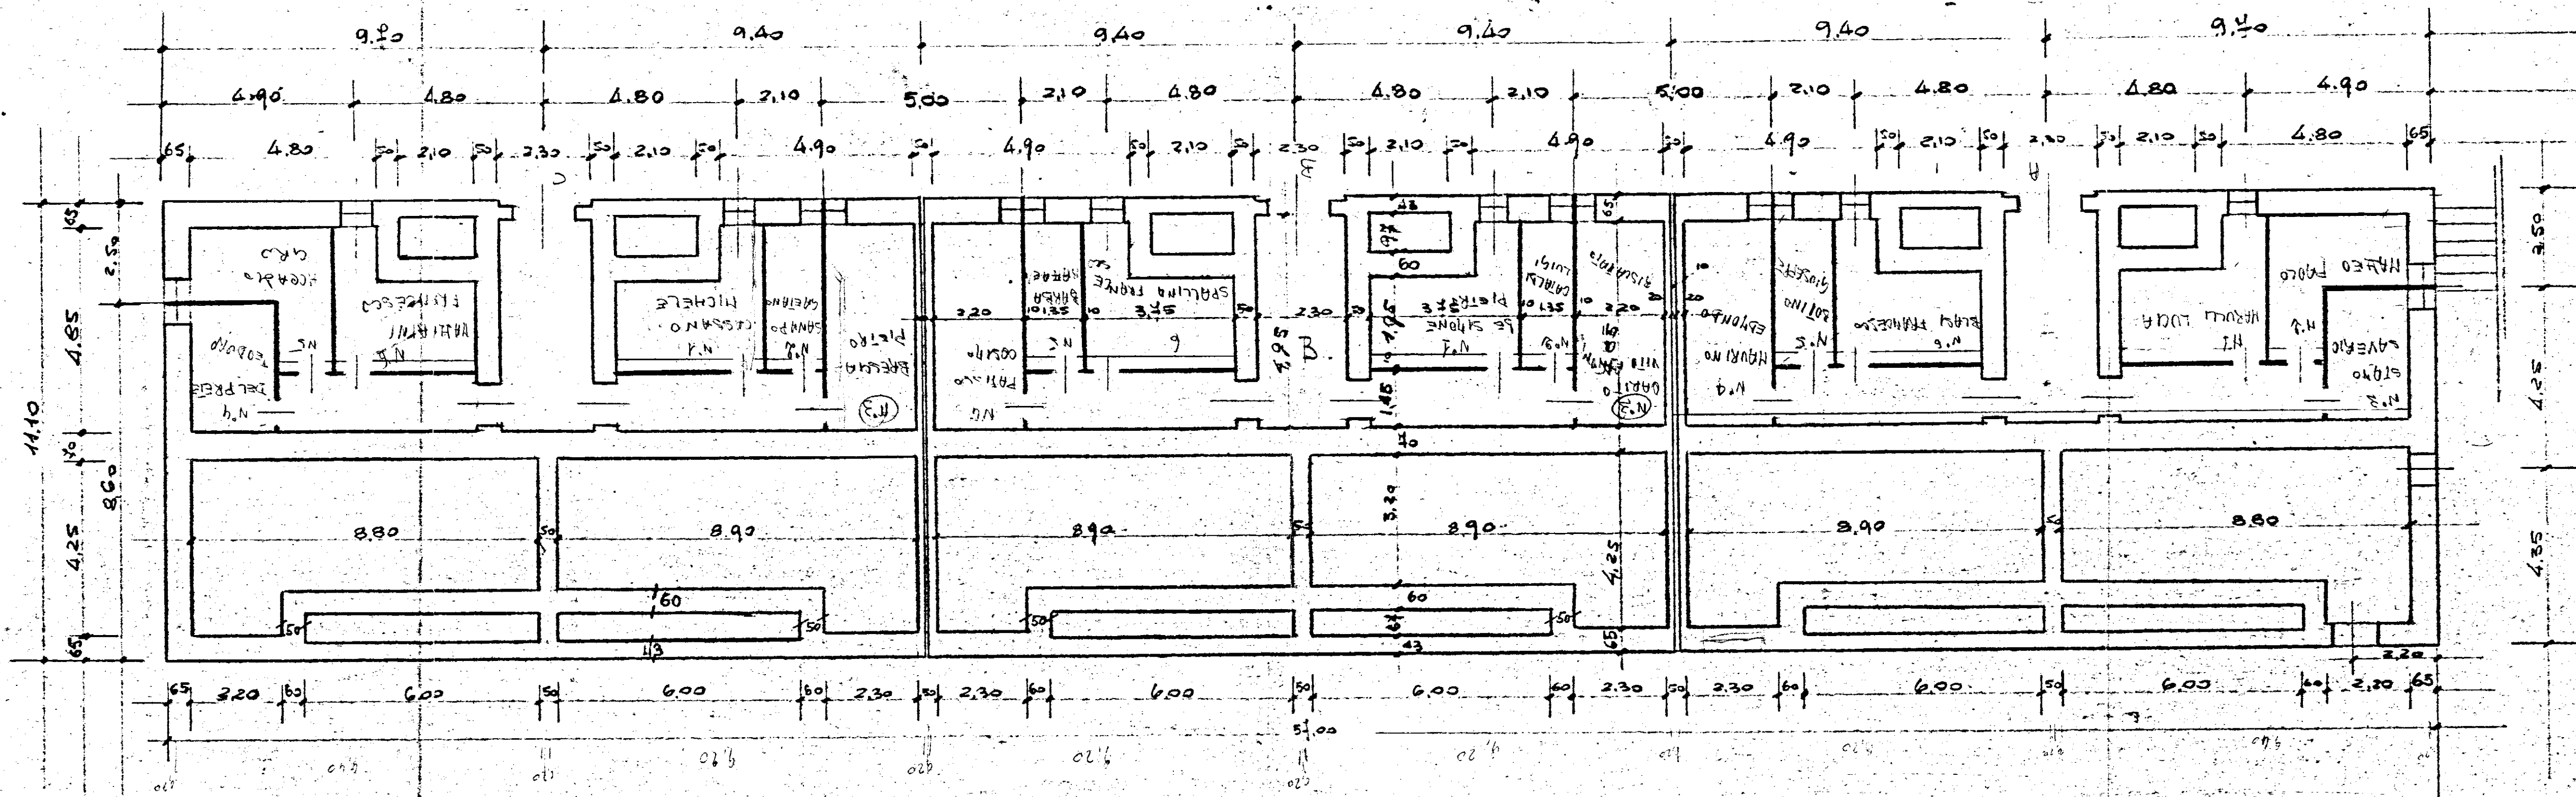

act
—
000
000
000

$$\begin{array}{r} 160 \\ 2 \\ \hline 320 \end{array}$$

$$\begin{array}{r} 160 \\ 2 \\ \hline 320 \end{array}$$