

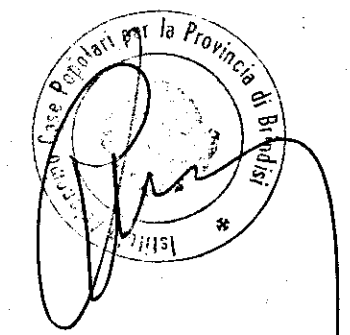


ISTITUTO AUTONOMO CASE POPOLARI PER LA PROVINCIA DI BRINDISI

TIPO DI RINGHIERE

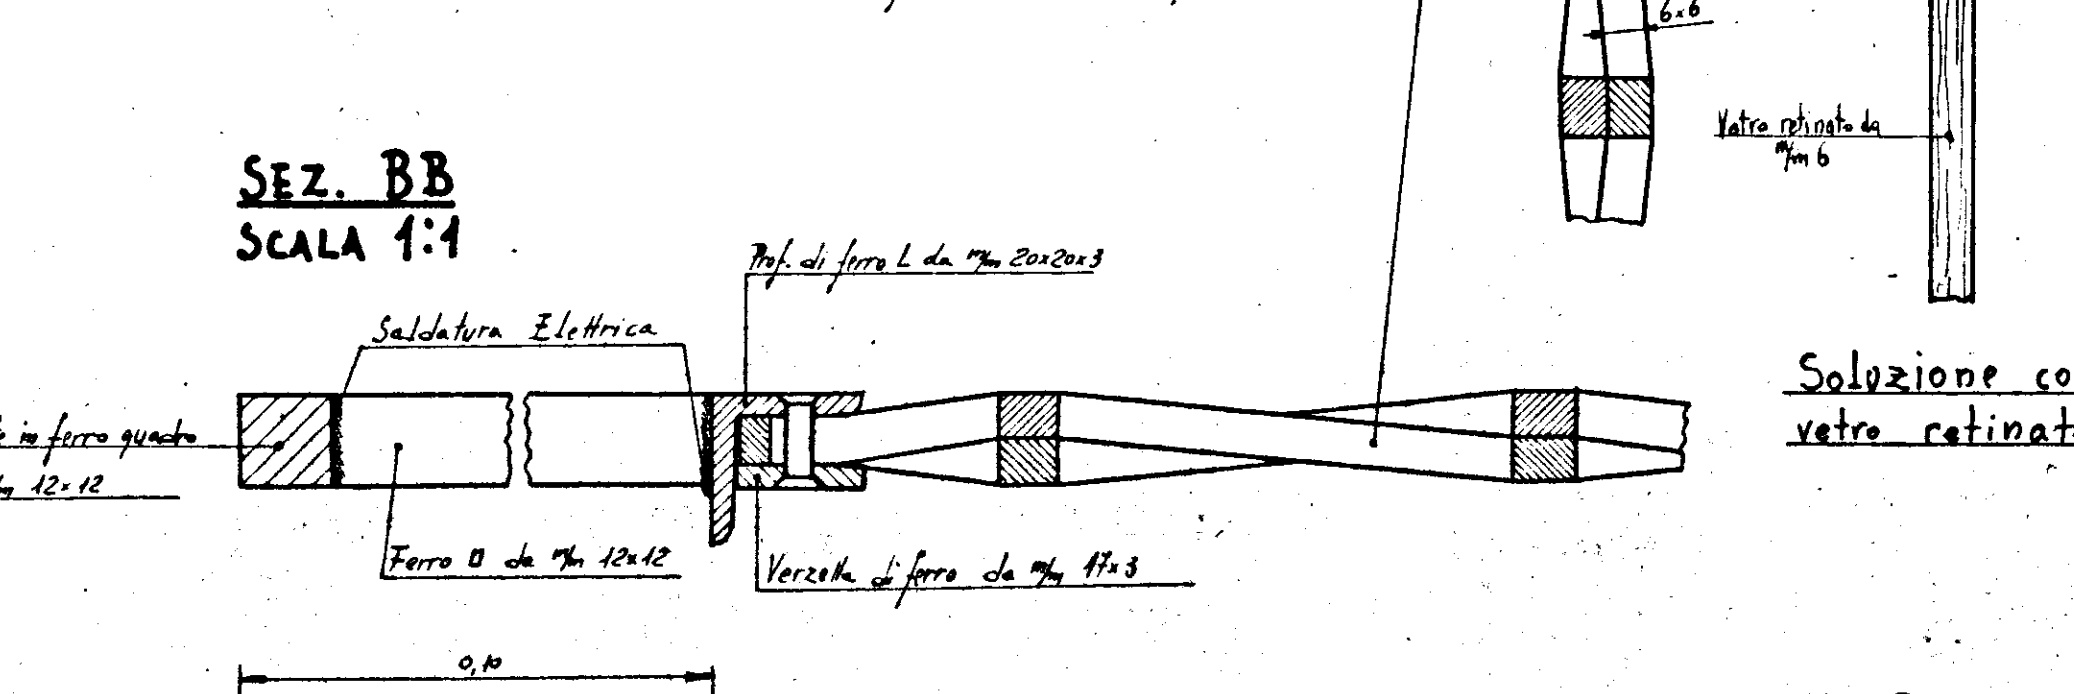


RINGHIERA PER BALCONI E VERANDE
SCALA 1:10

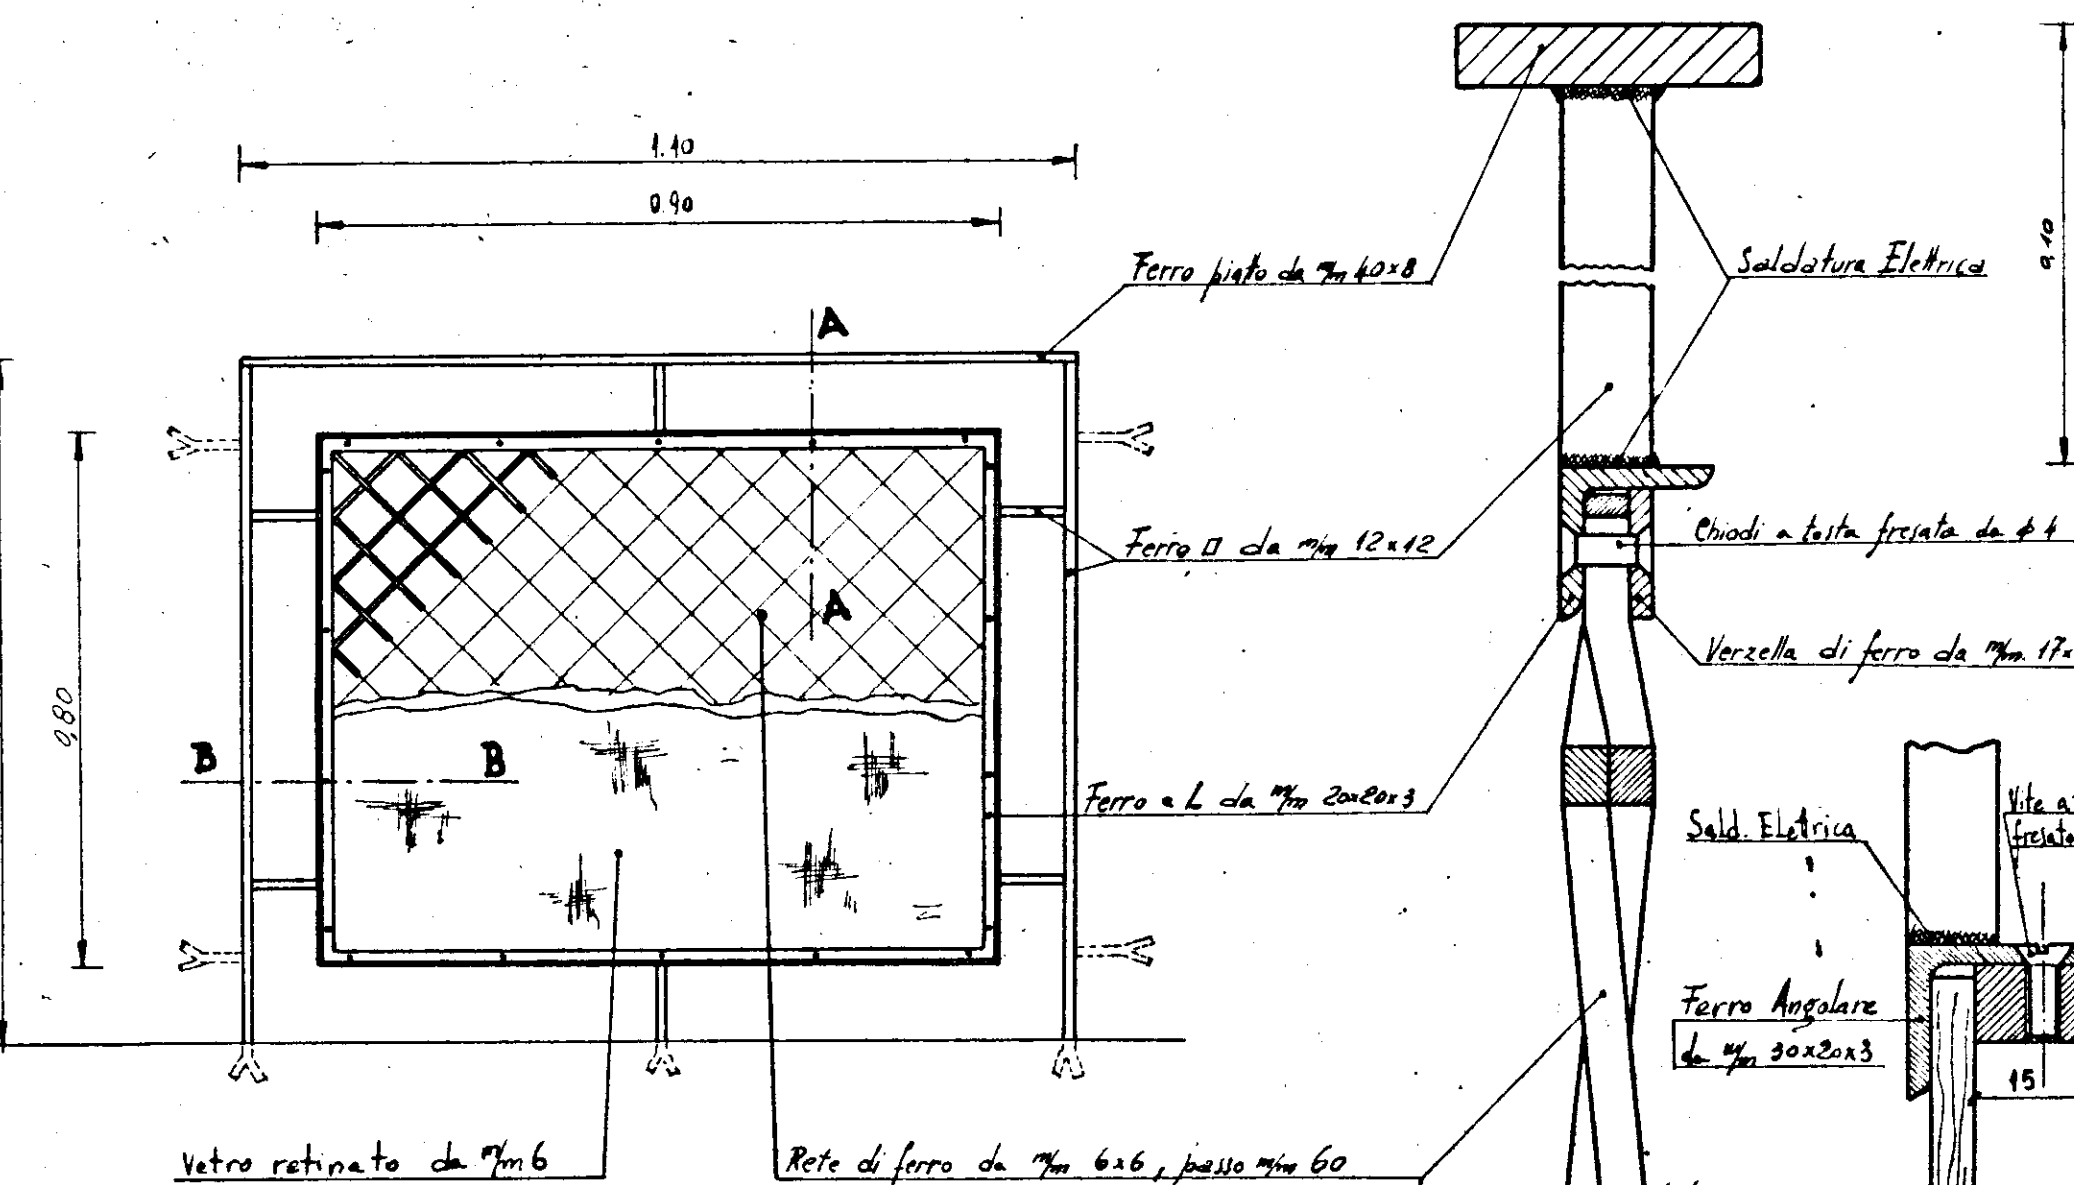

SEZ. AA
SCALA 1:1

SEZ. BB
SCALA 1:1


RINGHIERA PER SCALE
SCALA 1:20

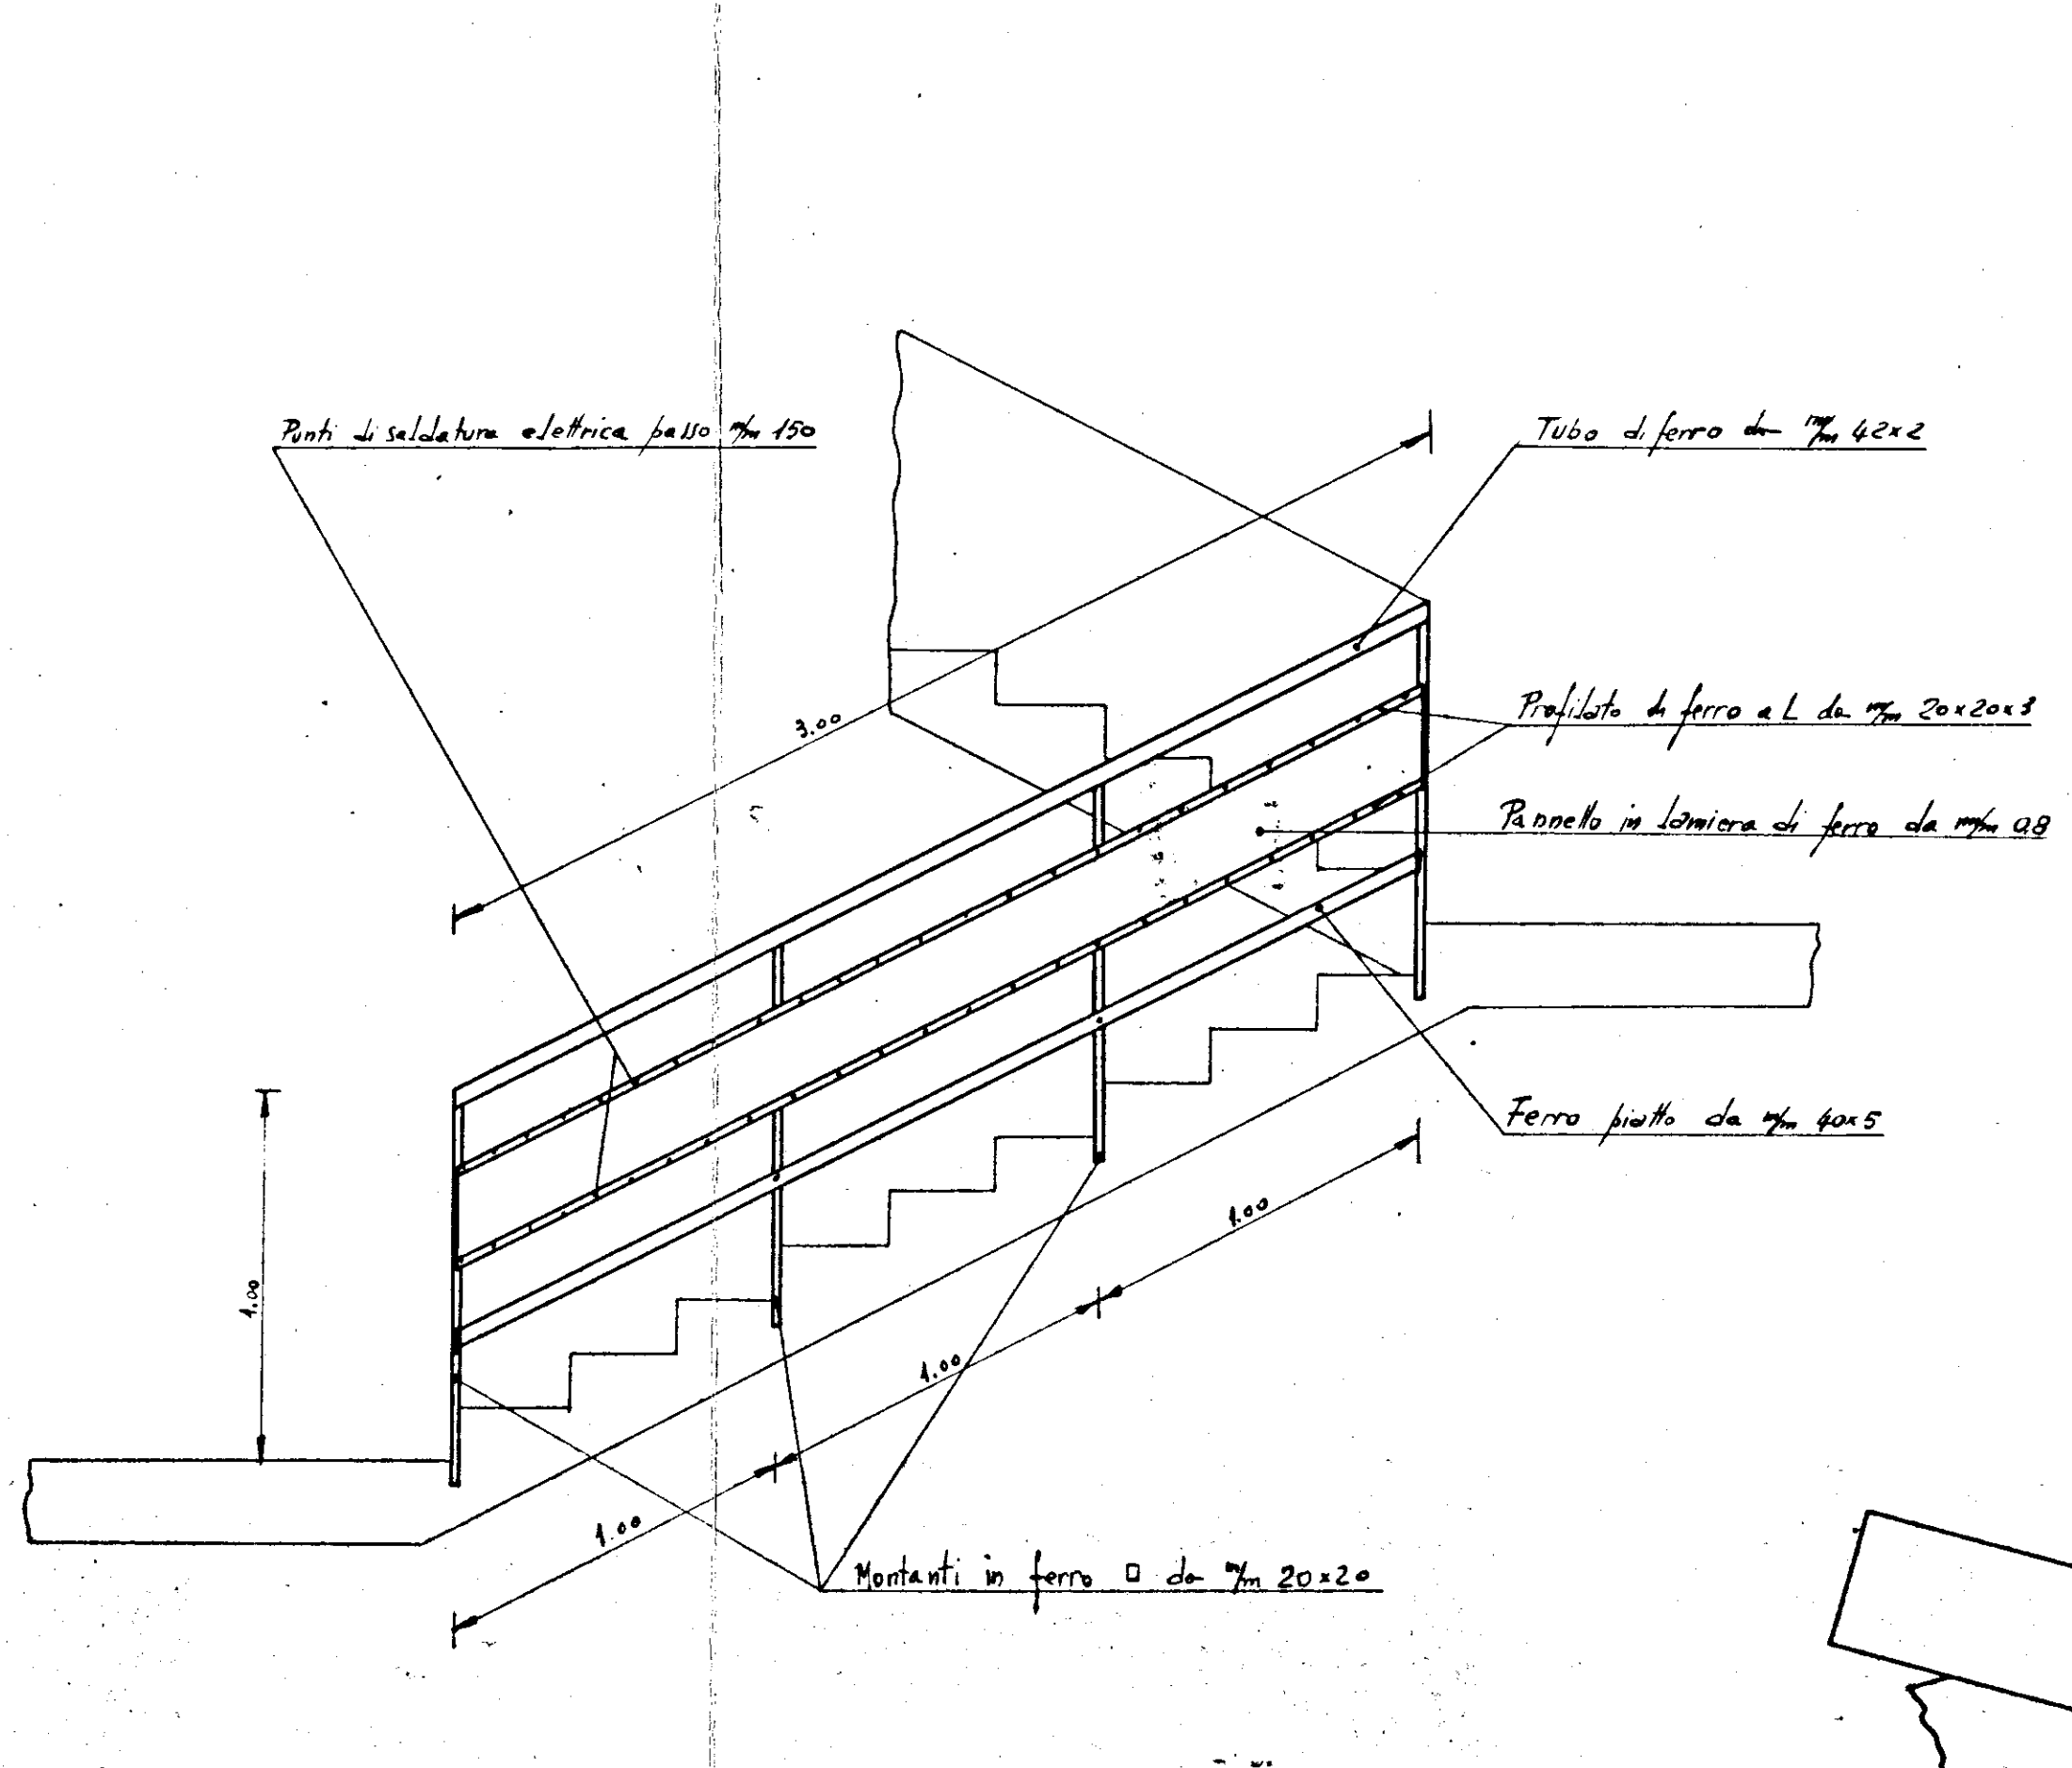



SEZ. AA
SCALA 1:1

SEZ. BB
SCALA 1:1

PARTICOLARE MONTANTE - SCALA 1:1

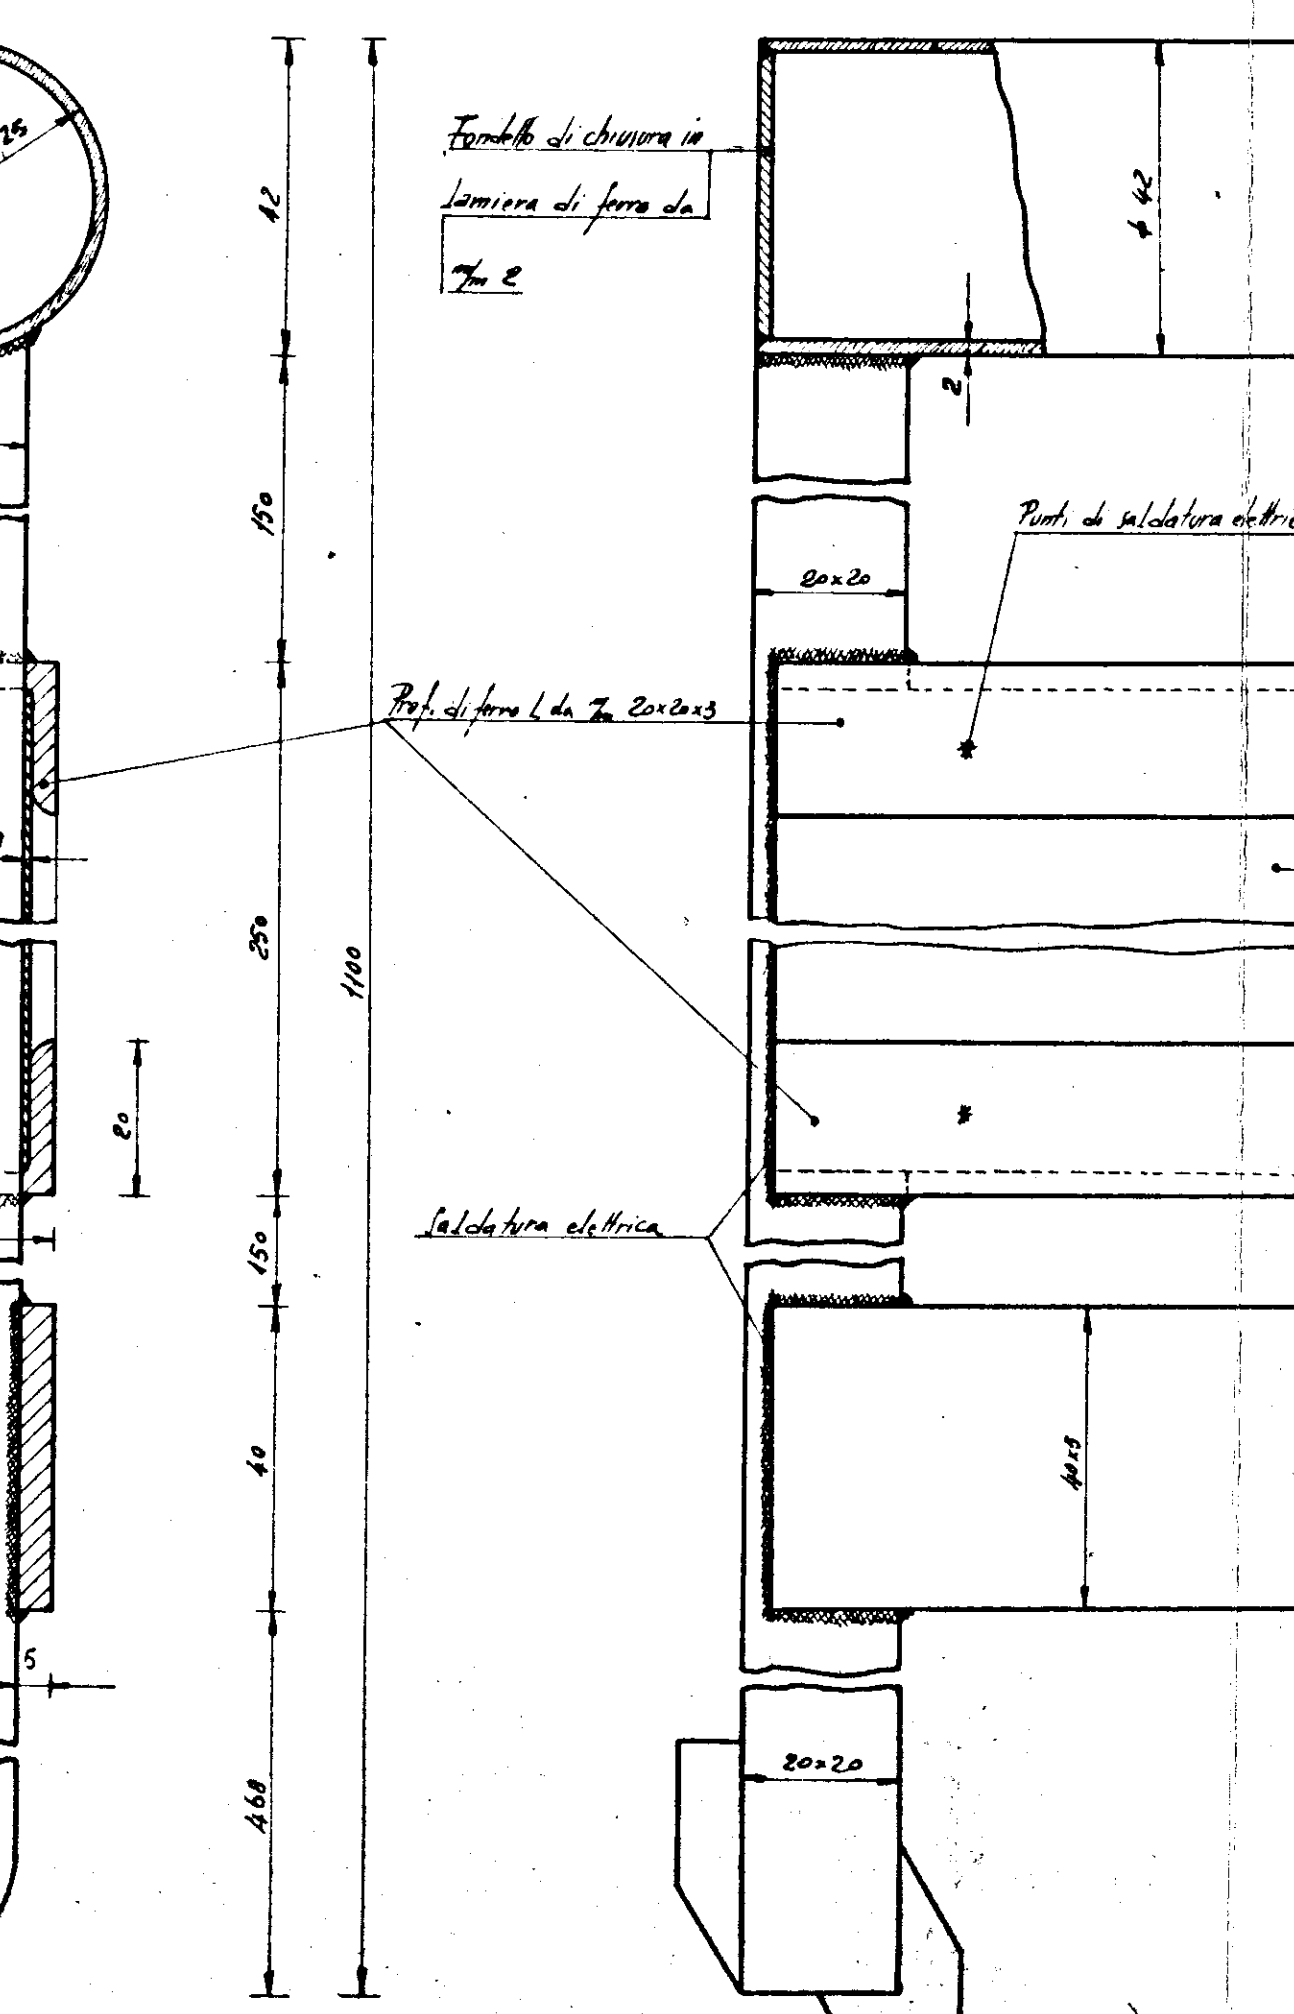

RINGHIERA PER BALCONI E VERANDE
SCALA 1:10

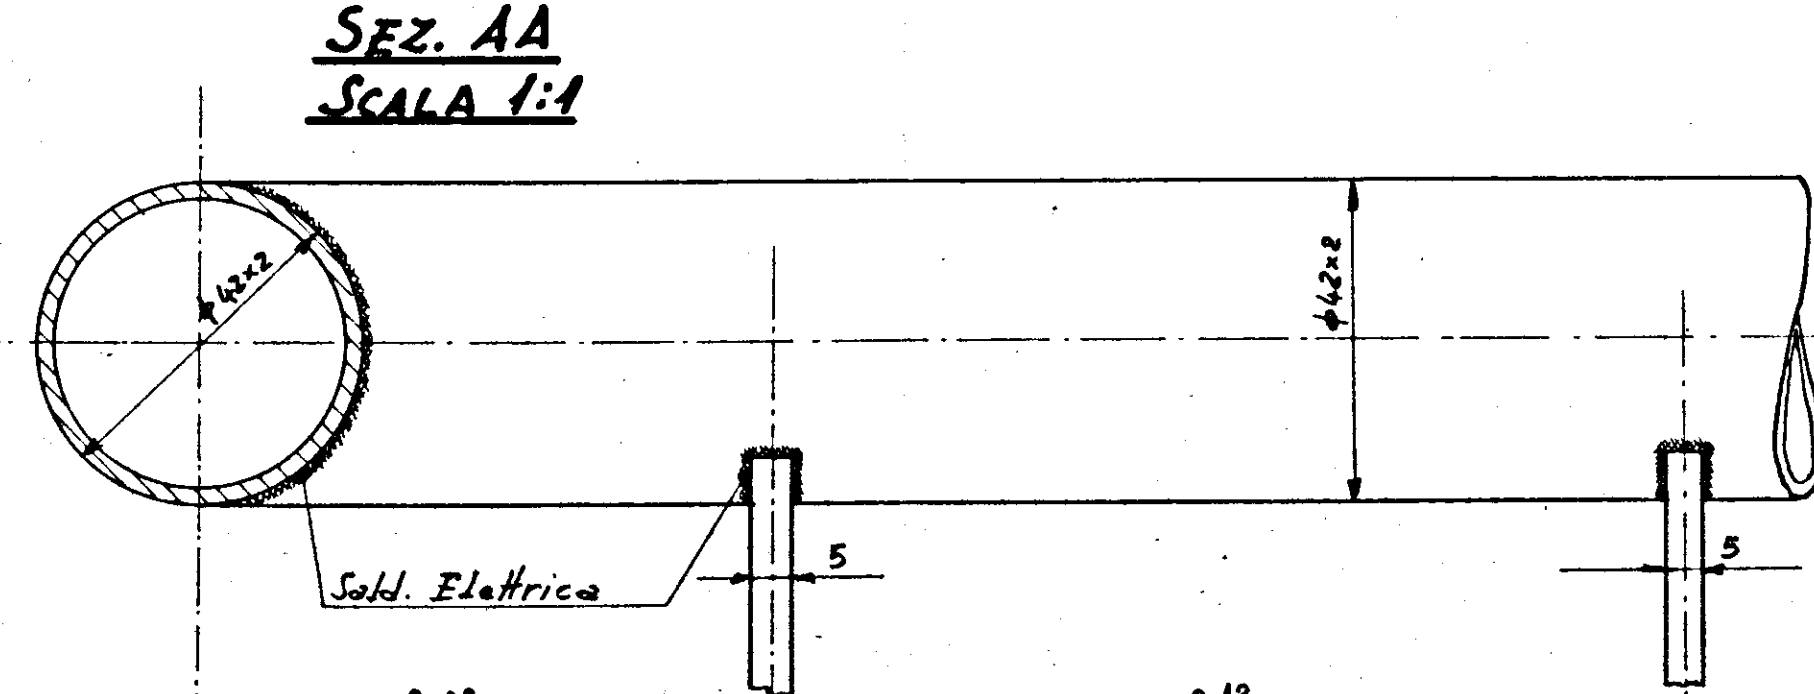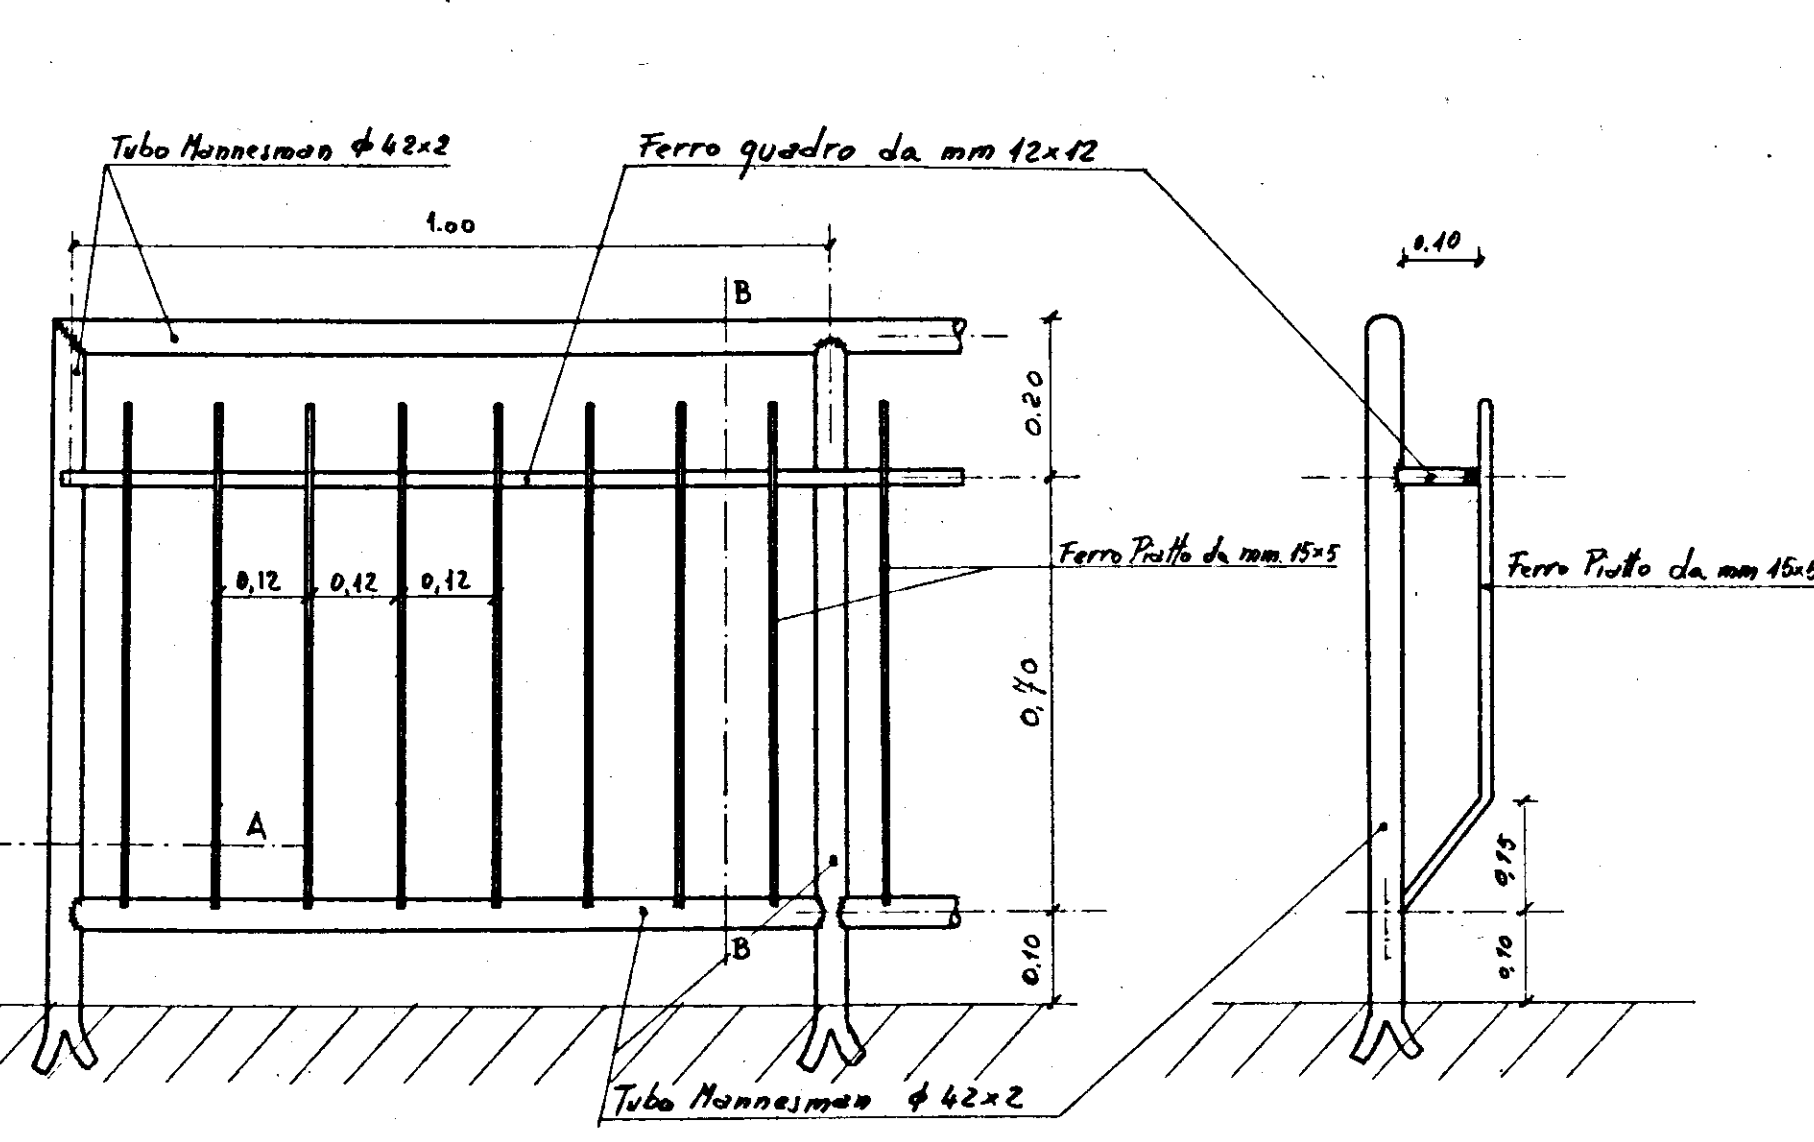

SEZ. AA
SCALA 1:1

SEZ. BB
SCALA 1:1

