

COSTRUZIONE DI CASE POPOLARI IN

OSTUNI

STRUTTURE IN C.A.

carpenteria armatura in ferro

Impresa SASSO POCO

Calcolatore dett. ing. G. Vincenzo Matarrese






dott. ing. Giovanni Matarrese

VISTO



AL DIRETTORE
(Dott. ing. Giovanni Matarrese)

[Signature]

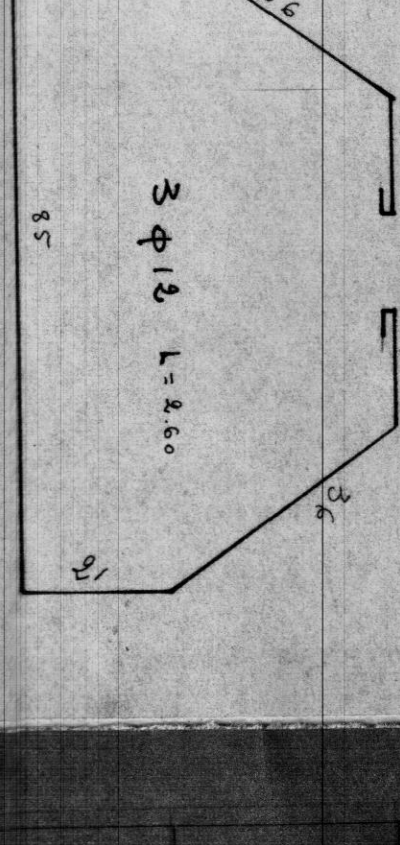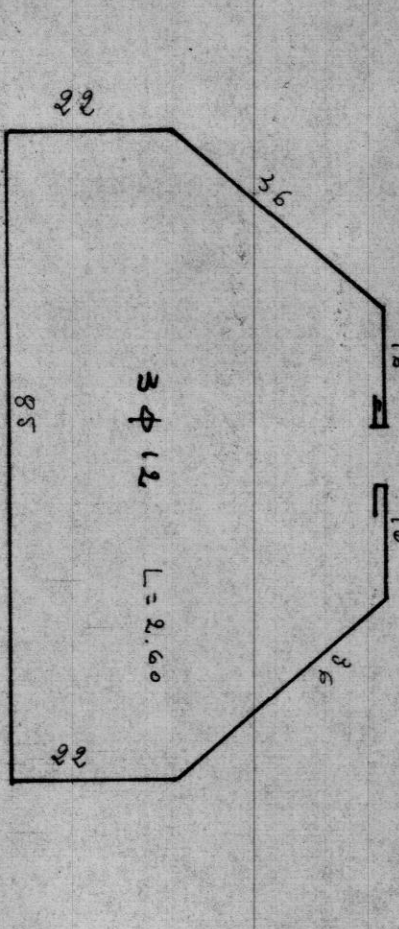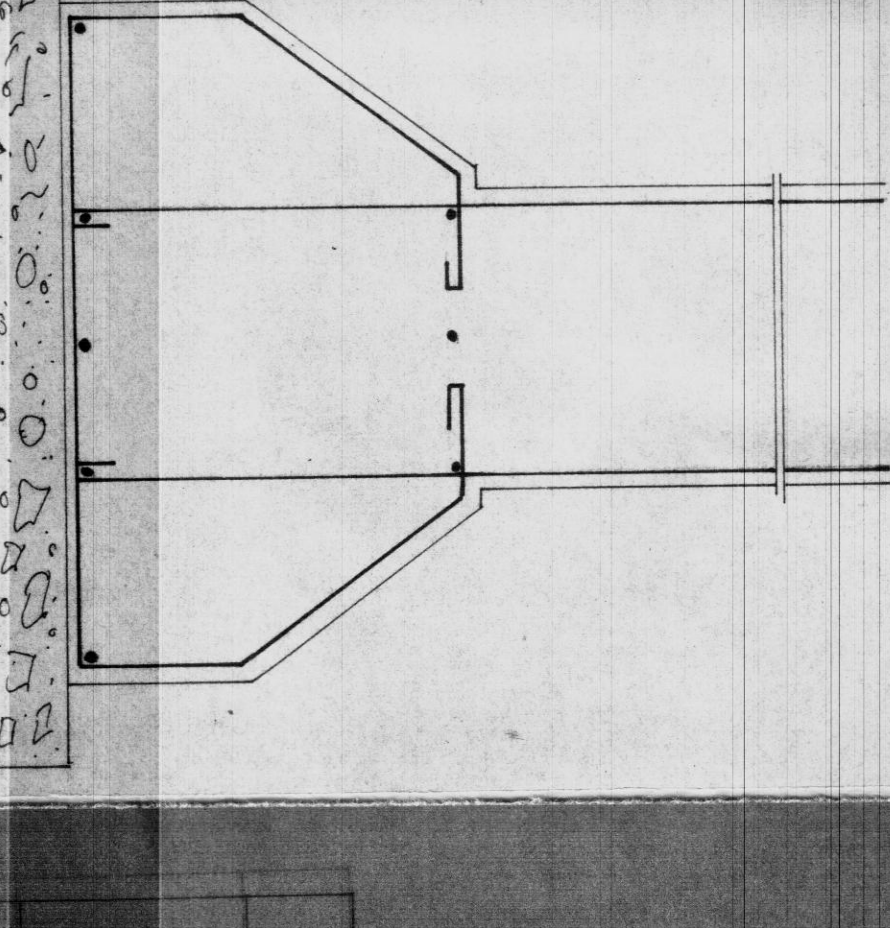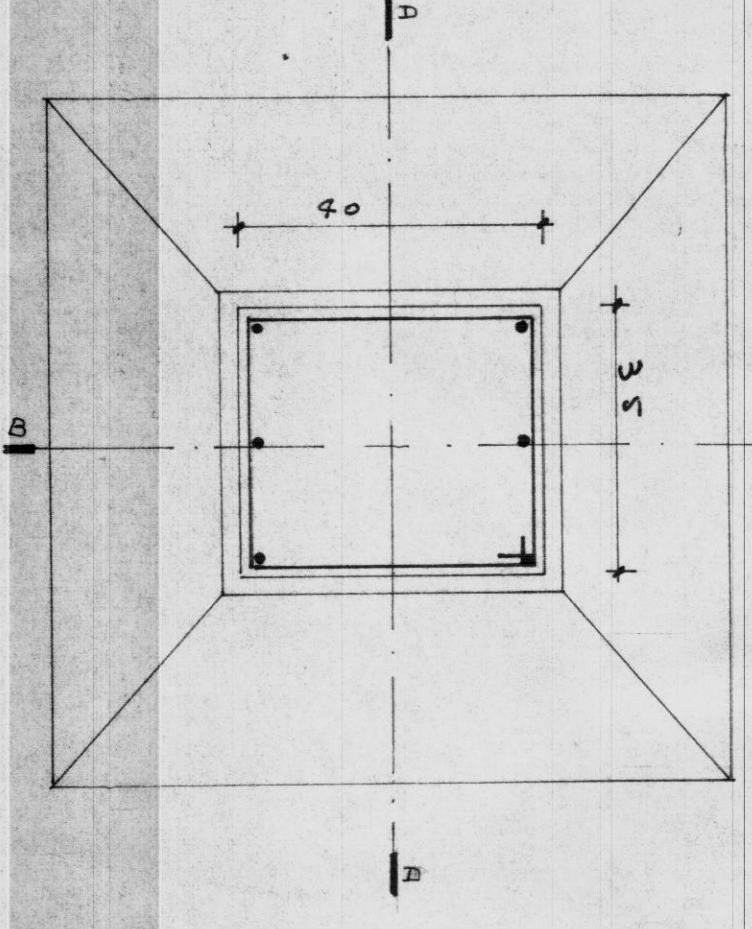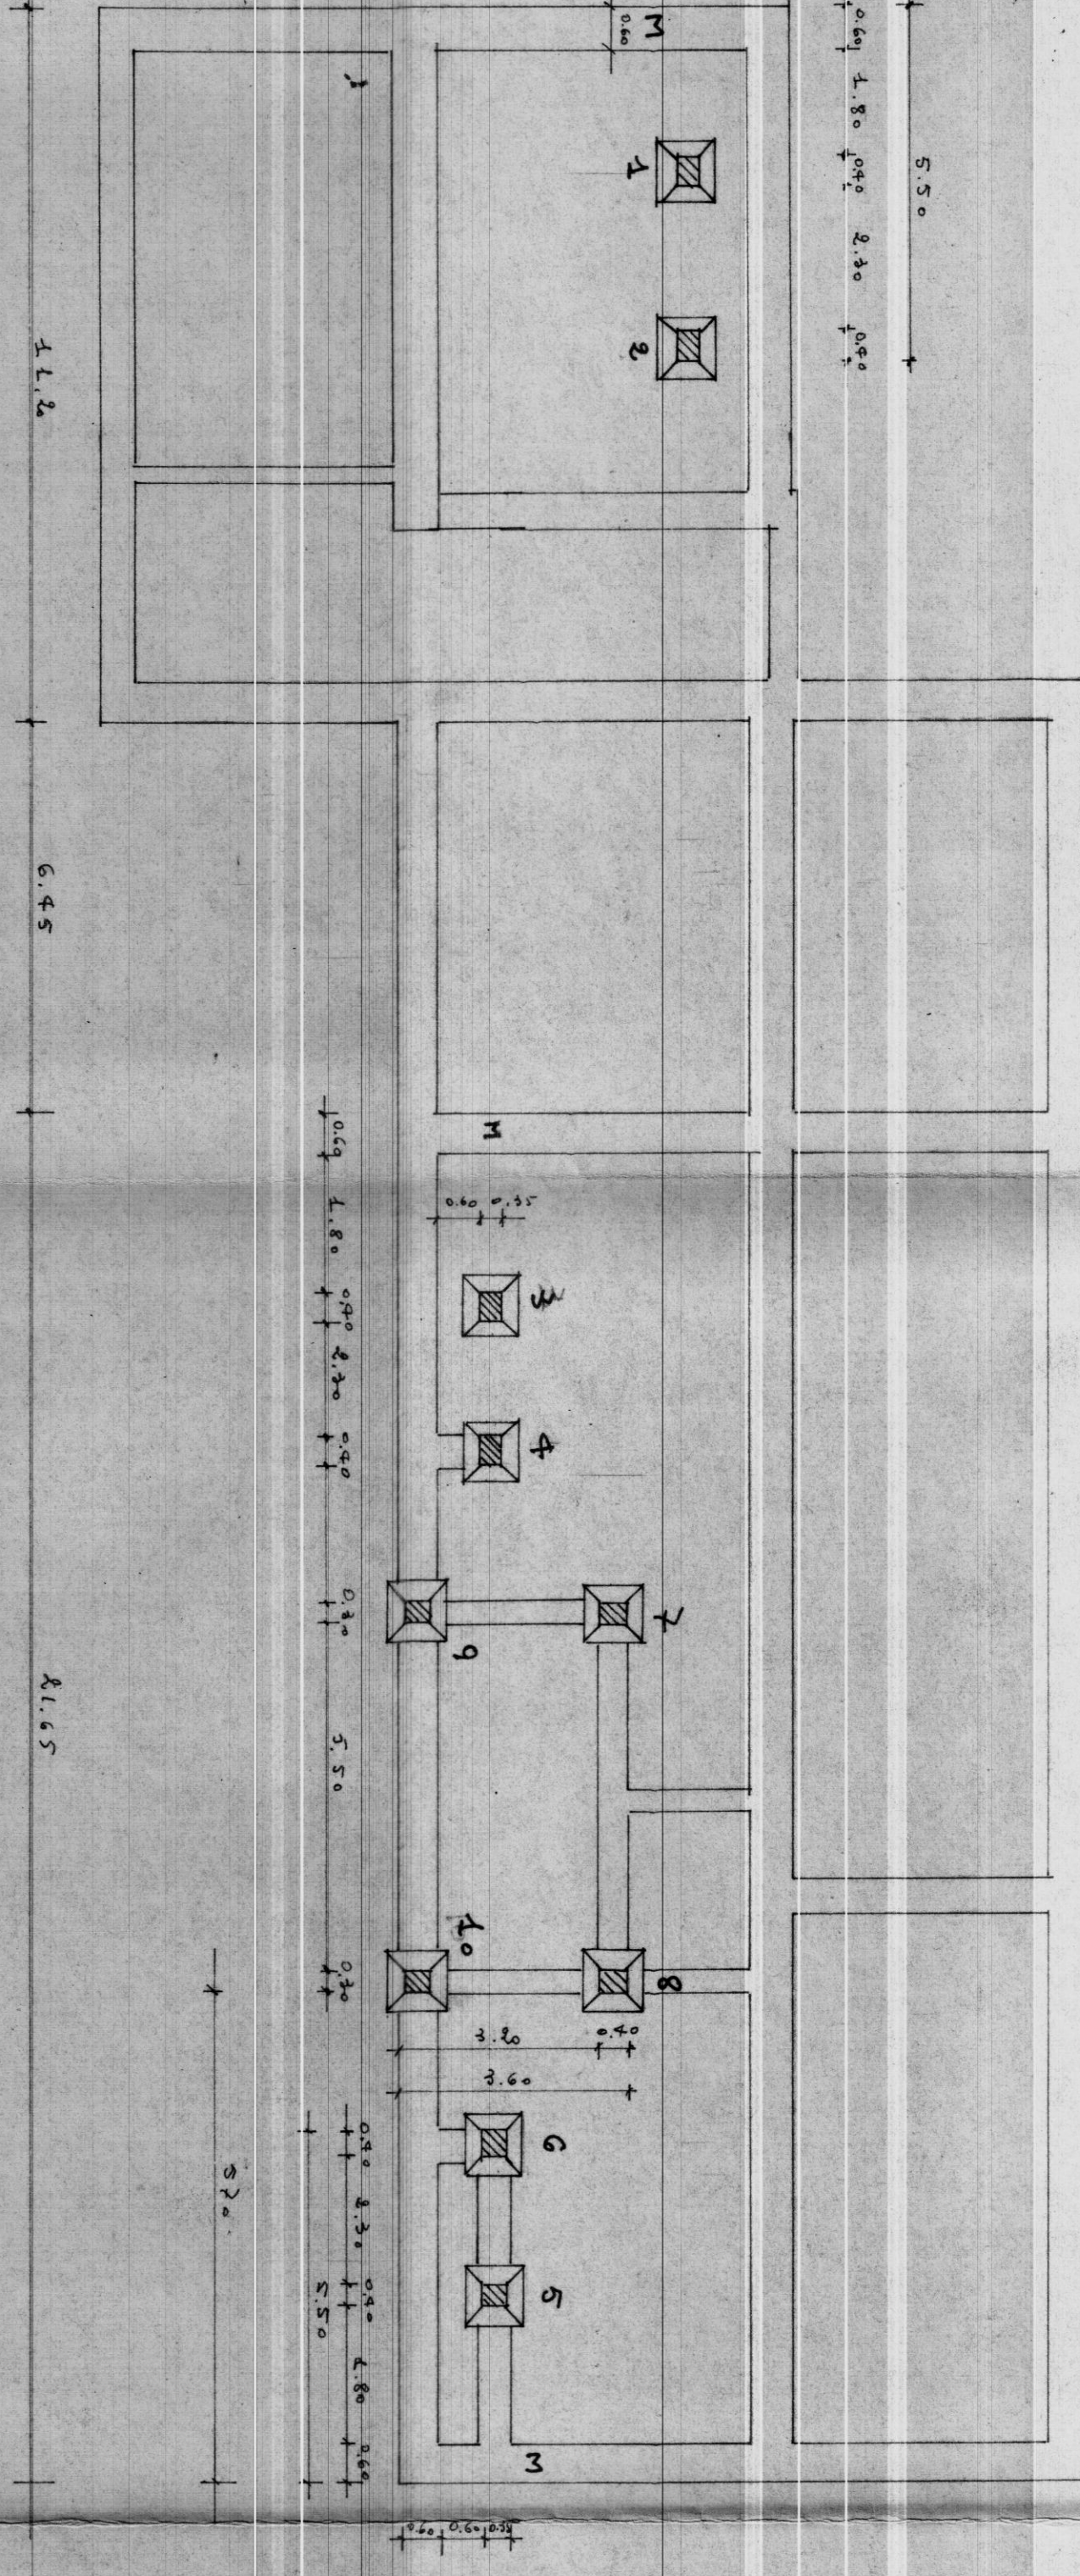


