


ISTITUTO AUTONOMO CASE POPOLARI
PER LA PROVINCIA DI BRINDISI

CONSTRUZIONE DI 620 ABITAZIONI PER
LAVORATORI AGRICOLI DIPENDENTI

DELLE CEGIE M^{sa}


PIANTINO **SCALA 1:100**

PIANTA FONDAZIONE

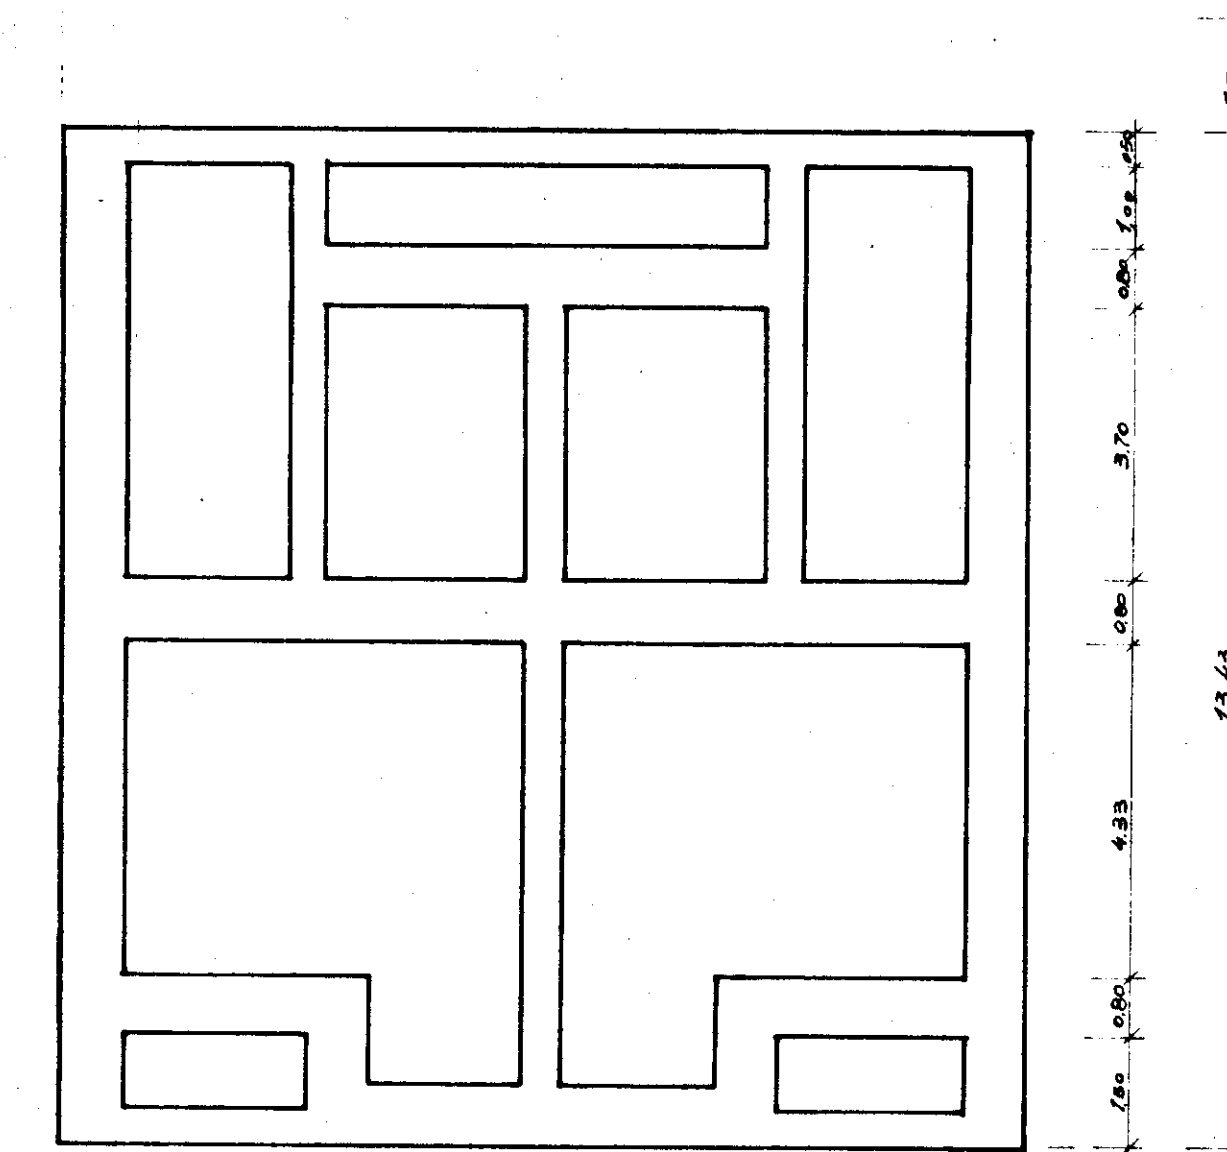


12.80
0.80 2.265 0.50 2.50 0.50 2.265 0.80
4.80 2.465 0.80 2.00 0.50 2.00 0.50 2.465 0.80

PIANO TERRA

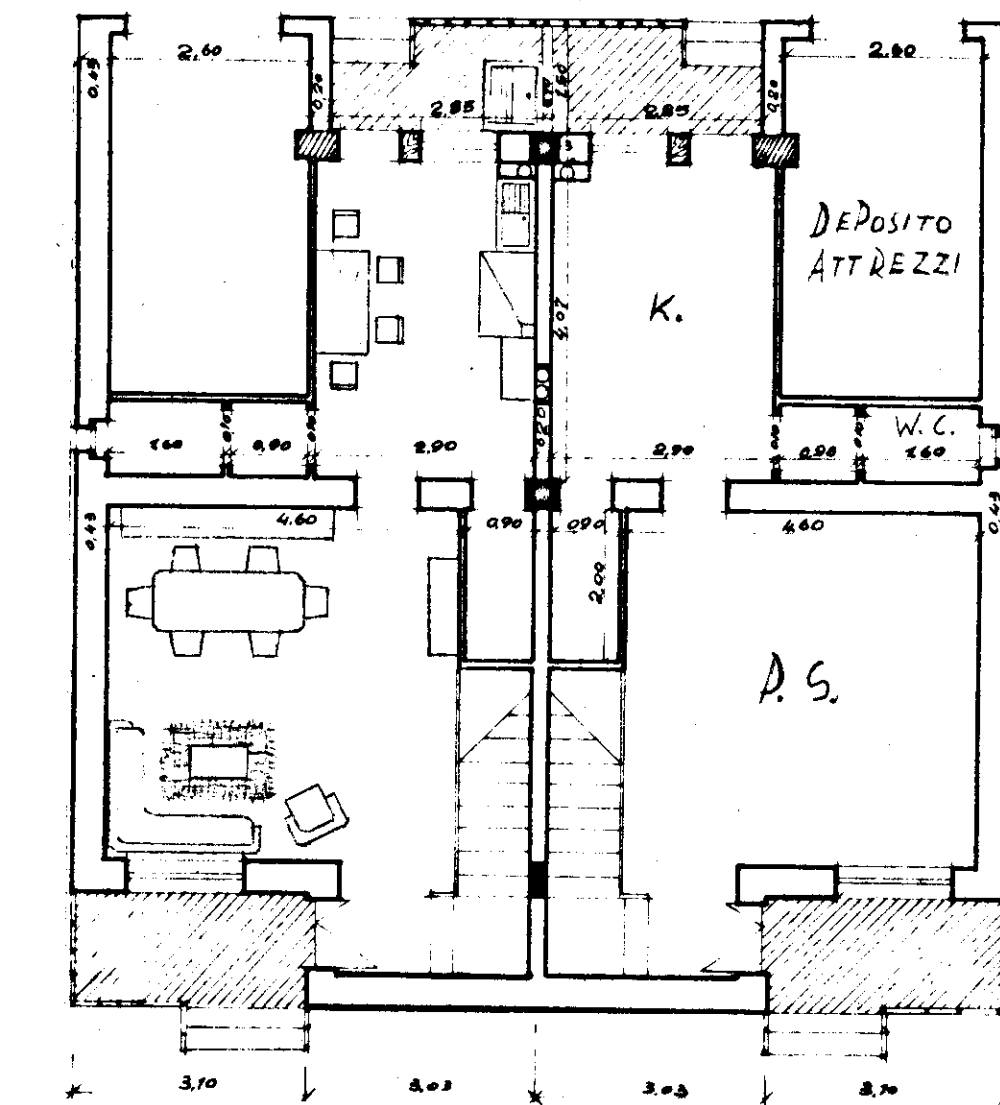

1.50
0.20
4.00
0.20
1.00
0.43
4.20
0.43
1.50

PRIMO PIANO

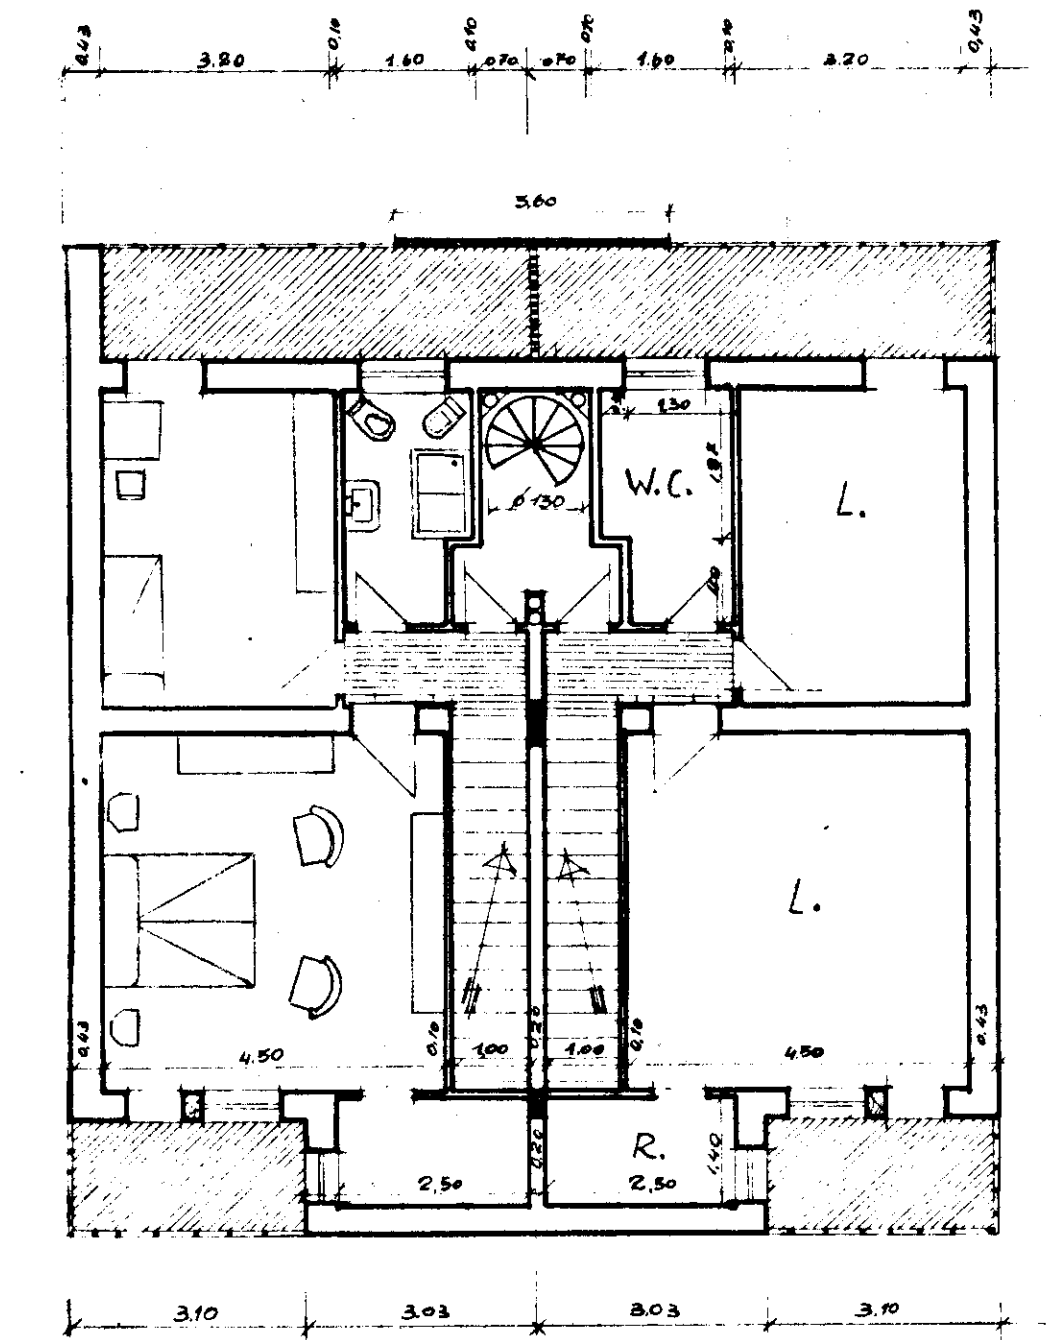

3.80 0.20 1.60 0.20 0.20 0.20 1.60 0.20 0.20
3.60
1.50
1.50
4.00
0.20
1.00
0.43
4.20
0.43
1.50
3.10 3.03 3.03 3.10
6.18 6.18
12.20

PIANTA TERRAZZI

