



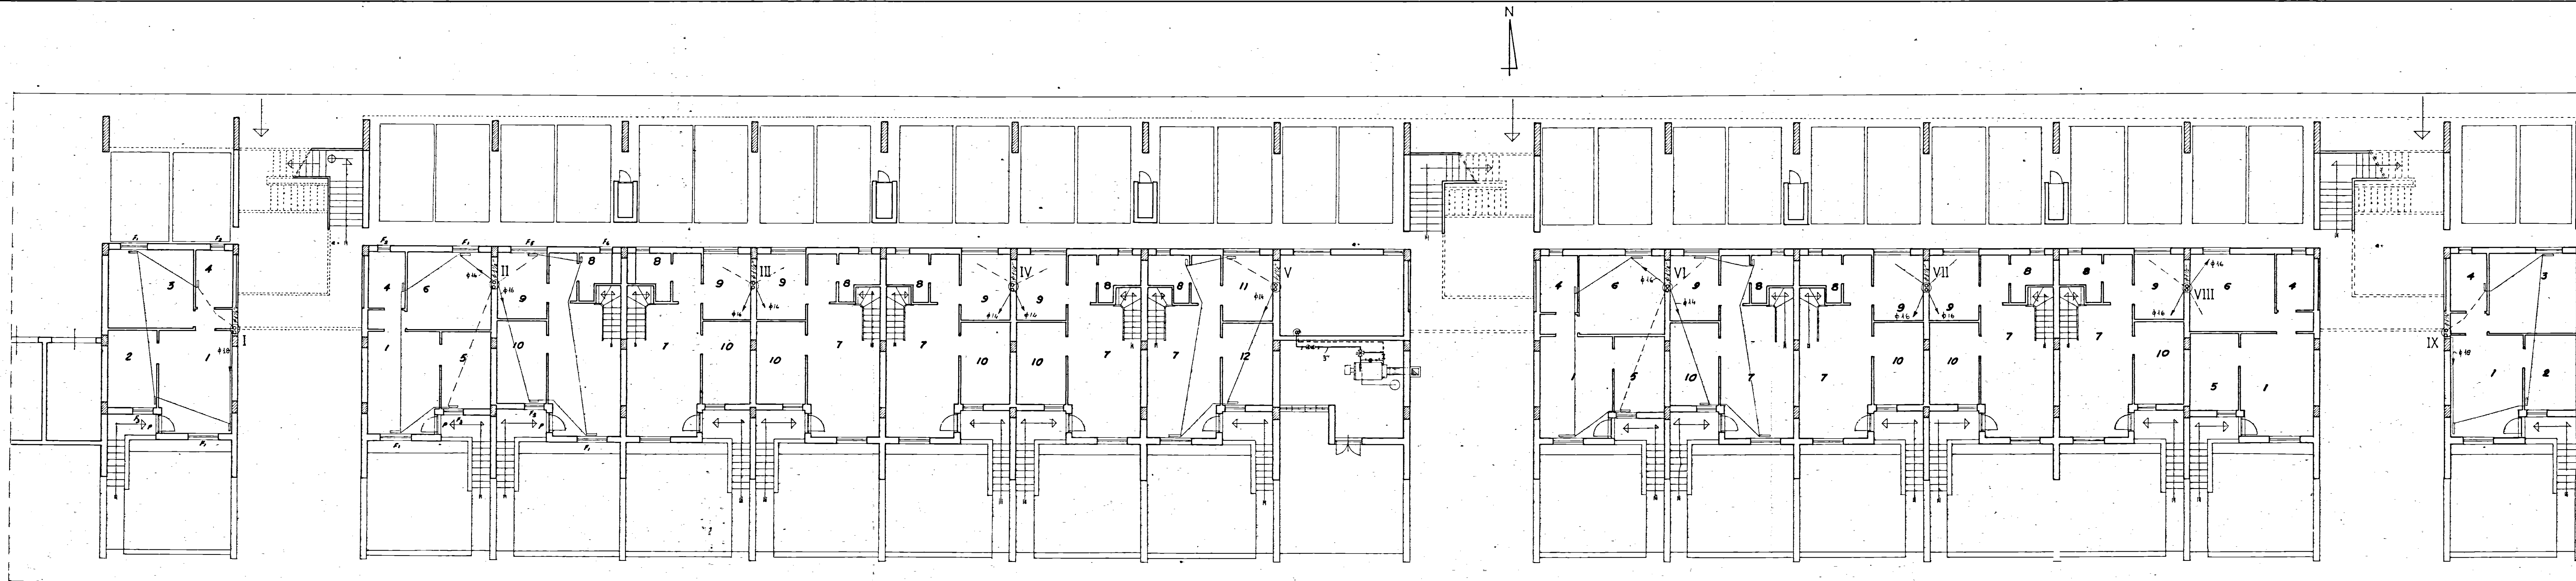

DISTINTA RADIATORI

vano	tipo
1	13-68-4
2	7-68-4
3	10-68-4
4	4-88-4
5	5-68-4
6	8-68-4
7	13-68-4
8	2-88-4
9	5-68-4
10	5-68-4
11	7-68-4
12	5-68-4

EDI.CO.M. srl
Via Devotofrancesco n. 31/C
BARI

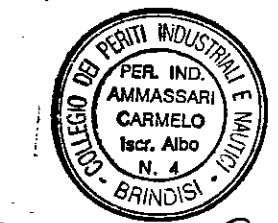

I.A.C.P. BRINDISI	Impianto di riscaldamento
scala 1:100	EDIFICI RESIDENZIALI
data 7-10-81	Rione Perrino - BRINDISI
tavola 2	Piano di zona 167
	COMPARTO F
	LOTTE 1-2-3-4
	Piano Rialzato