

4-5	6	C.E.P. BRINDISI
124		QUARTIERE COORDINATO RIONE "PARADISO"
RAPP. 120		LOTTO 4 - FABB. 124 - LOTTO 5 - FABB. 124
25-2-1958		ESECUTIVI - SEZIONI B-B' - C-C' - D-D'

PROF. ARCH. MARIO BERENZI - CAPOGAUDINO


DOTT. ARCH. ROBERTO NICOLINI

DOTT. ARCH. RAFFAELI CONTIGIANI


DOTT. ARCH. MARINO LUNGARDI

DOTT. ARCH. ANTONIO DE SANDO


DOTT. ARCH. GIUSEPPE CAMPOS. VENUTI

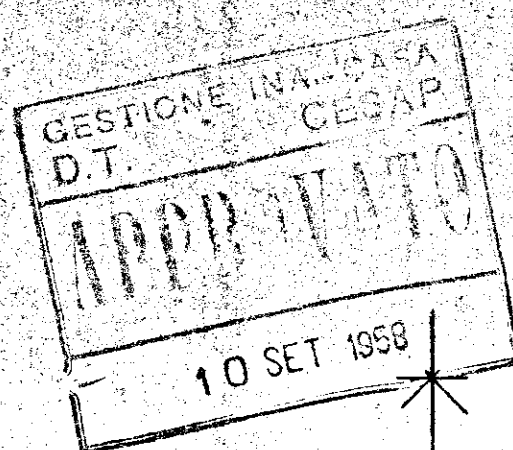

SEZ. D-D'

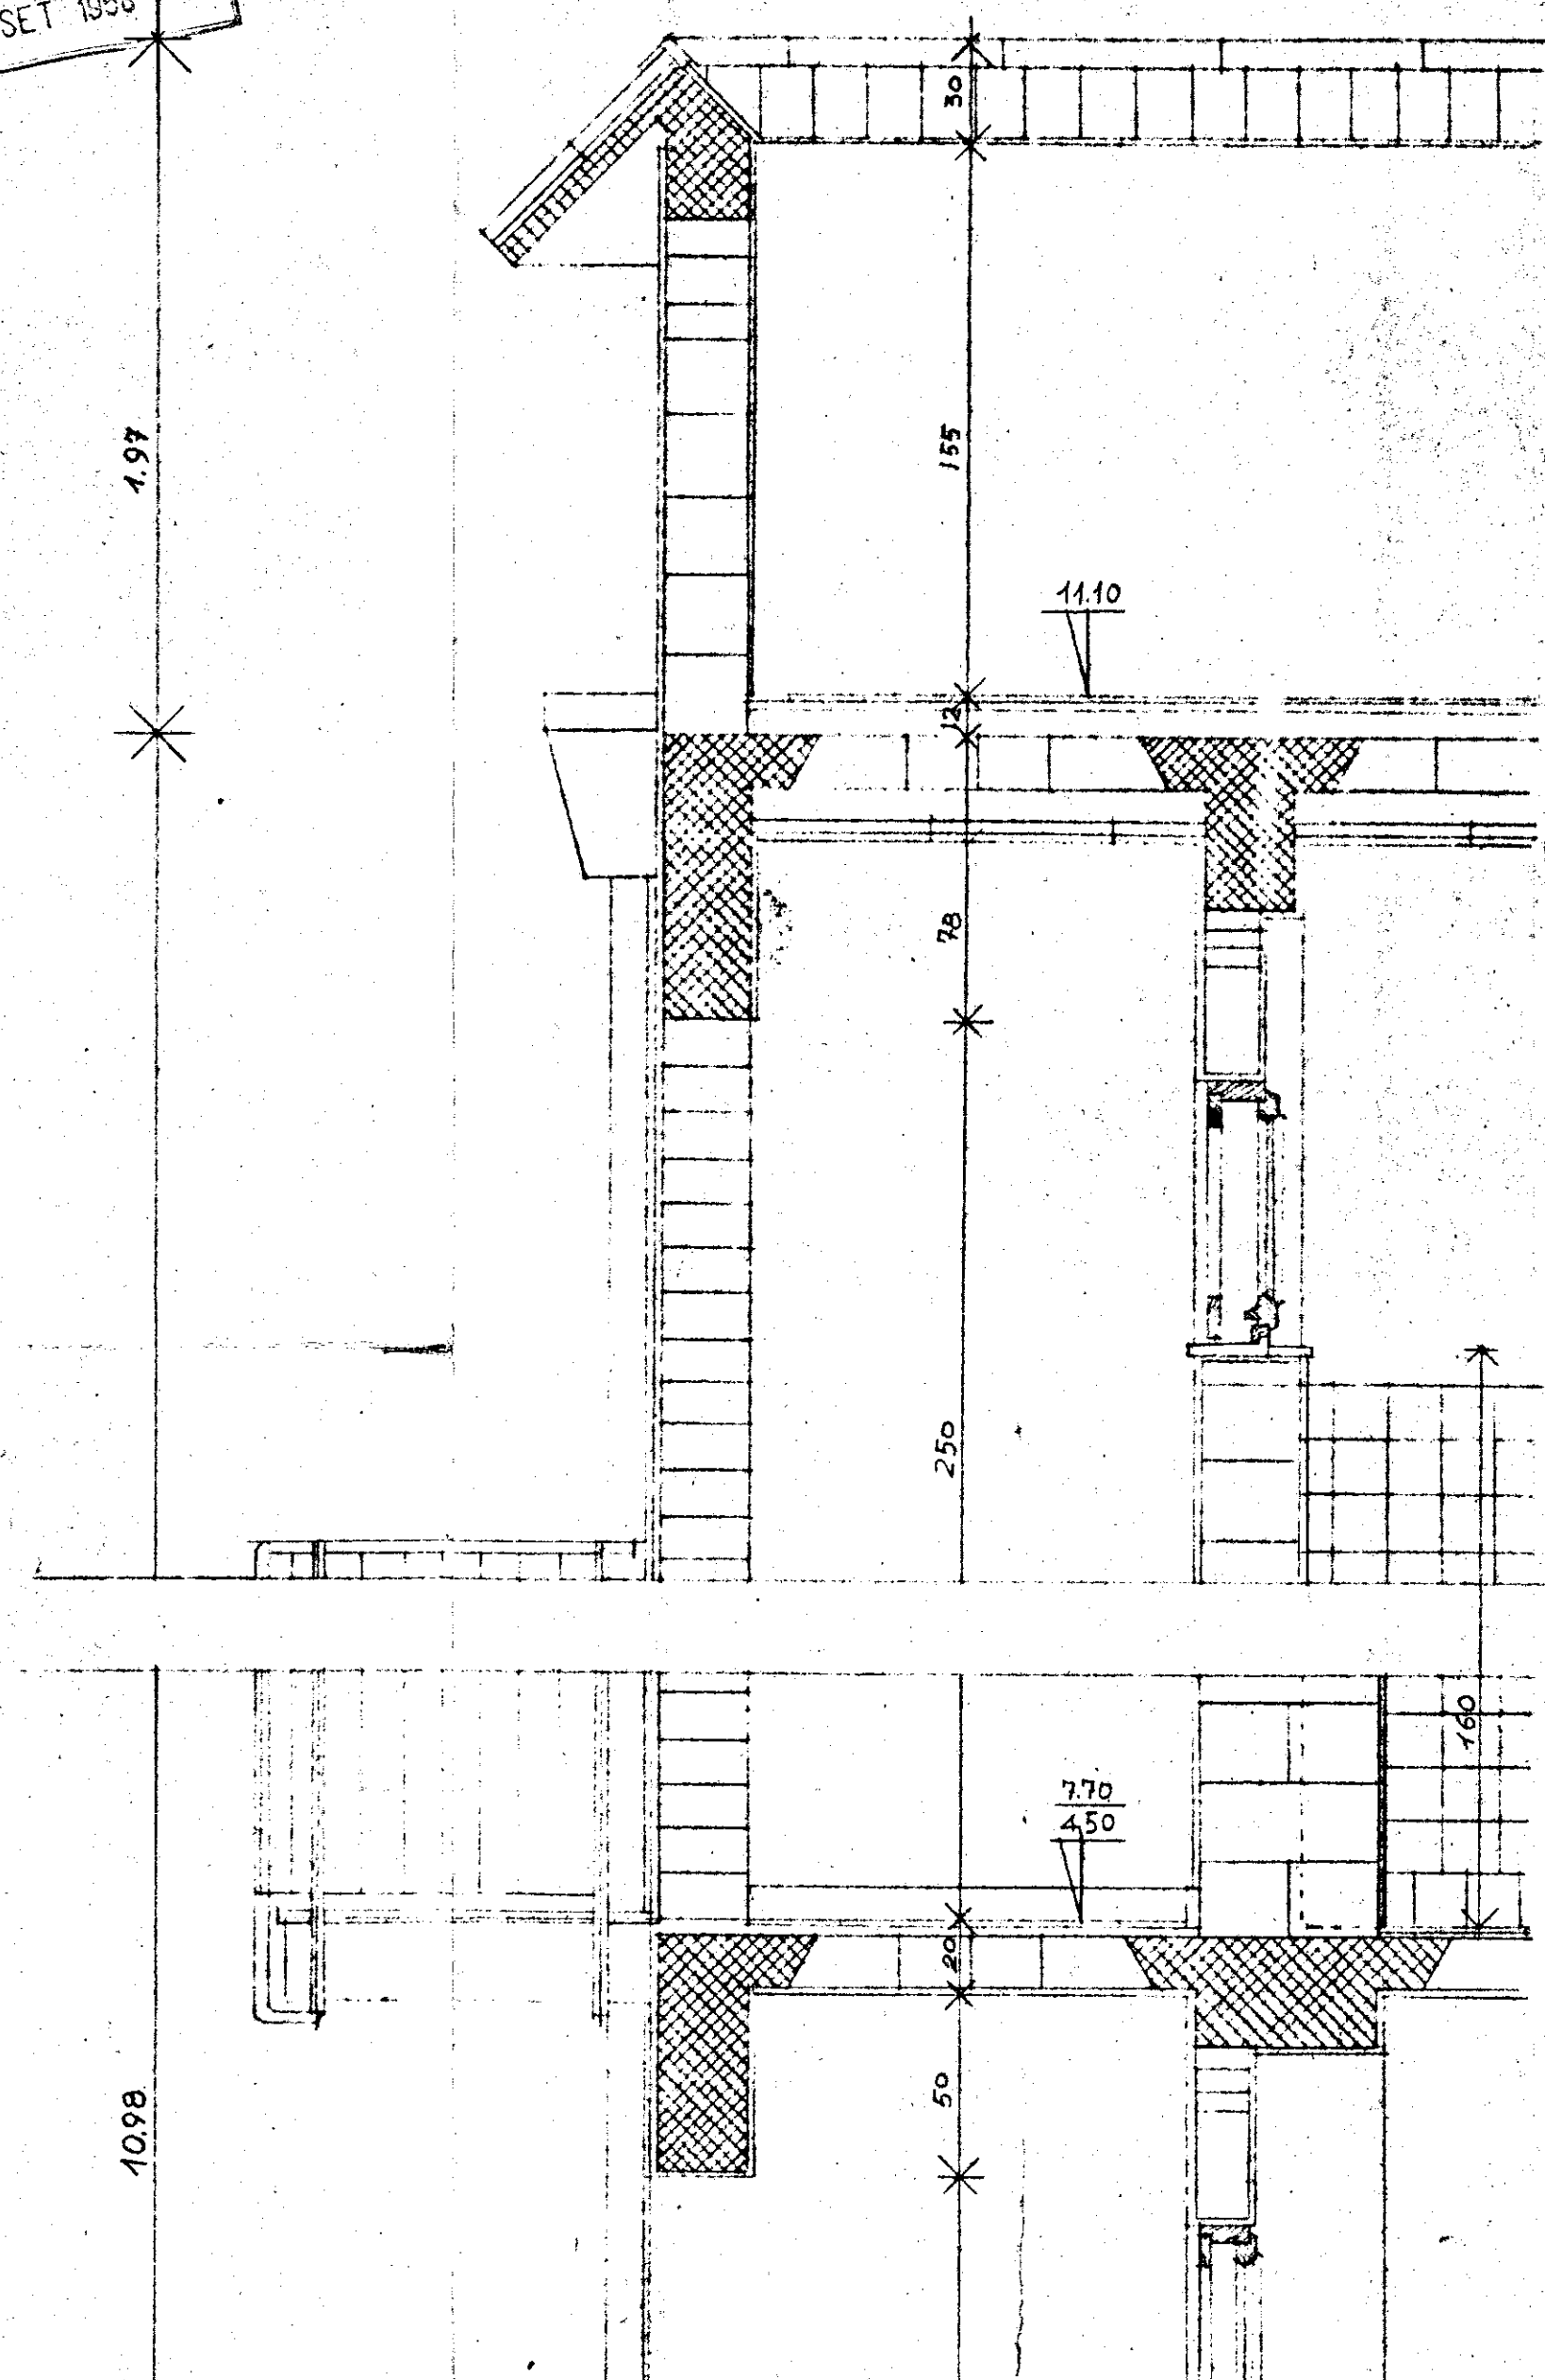

SEZ. C-C'

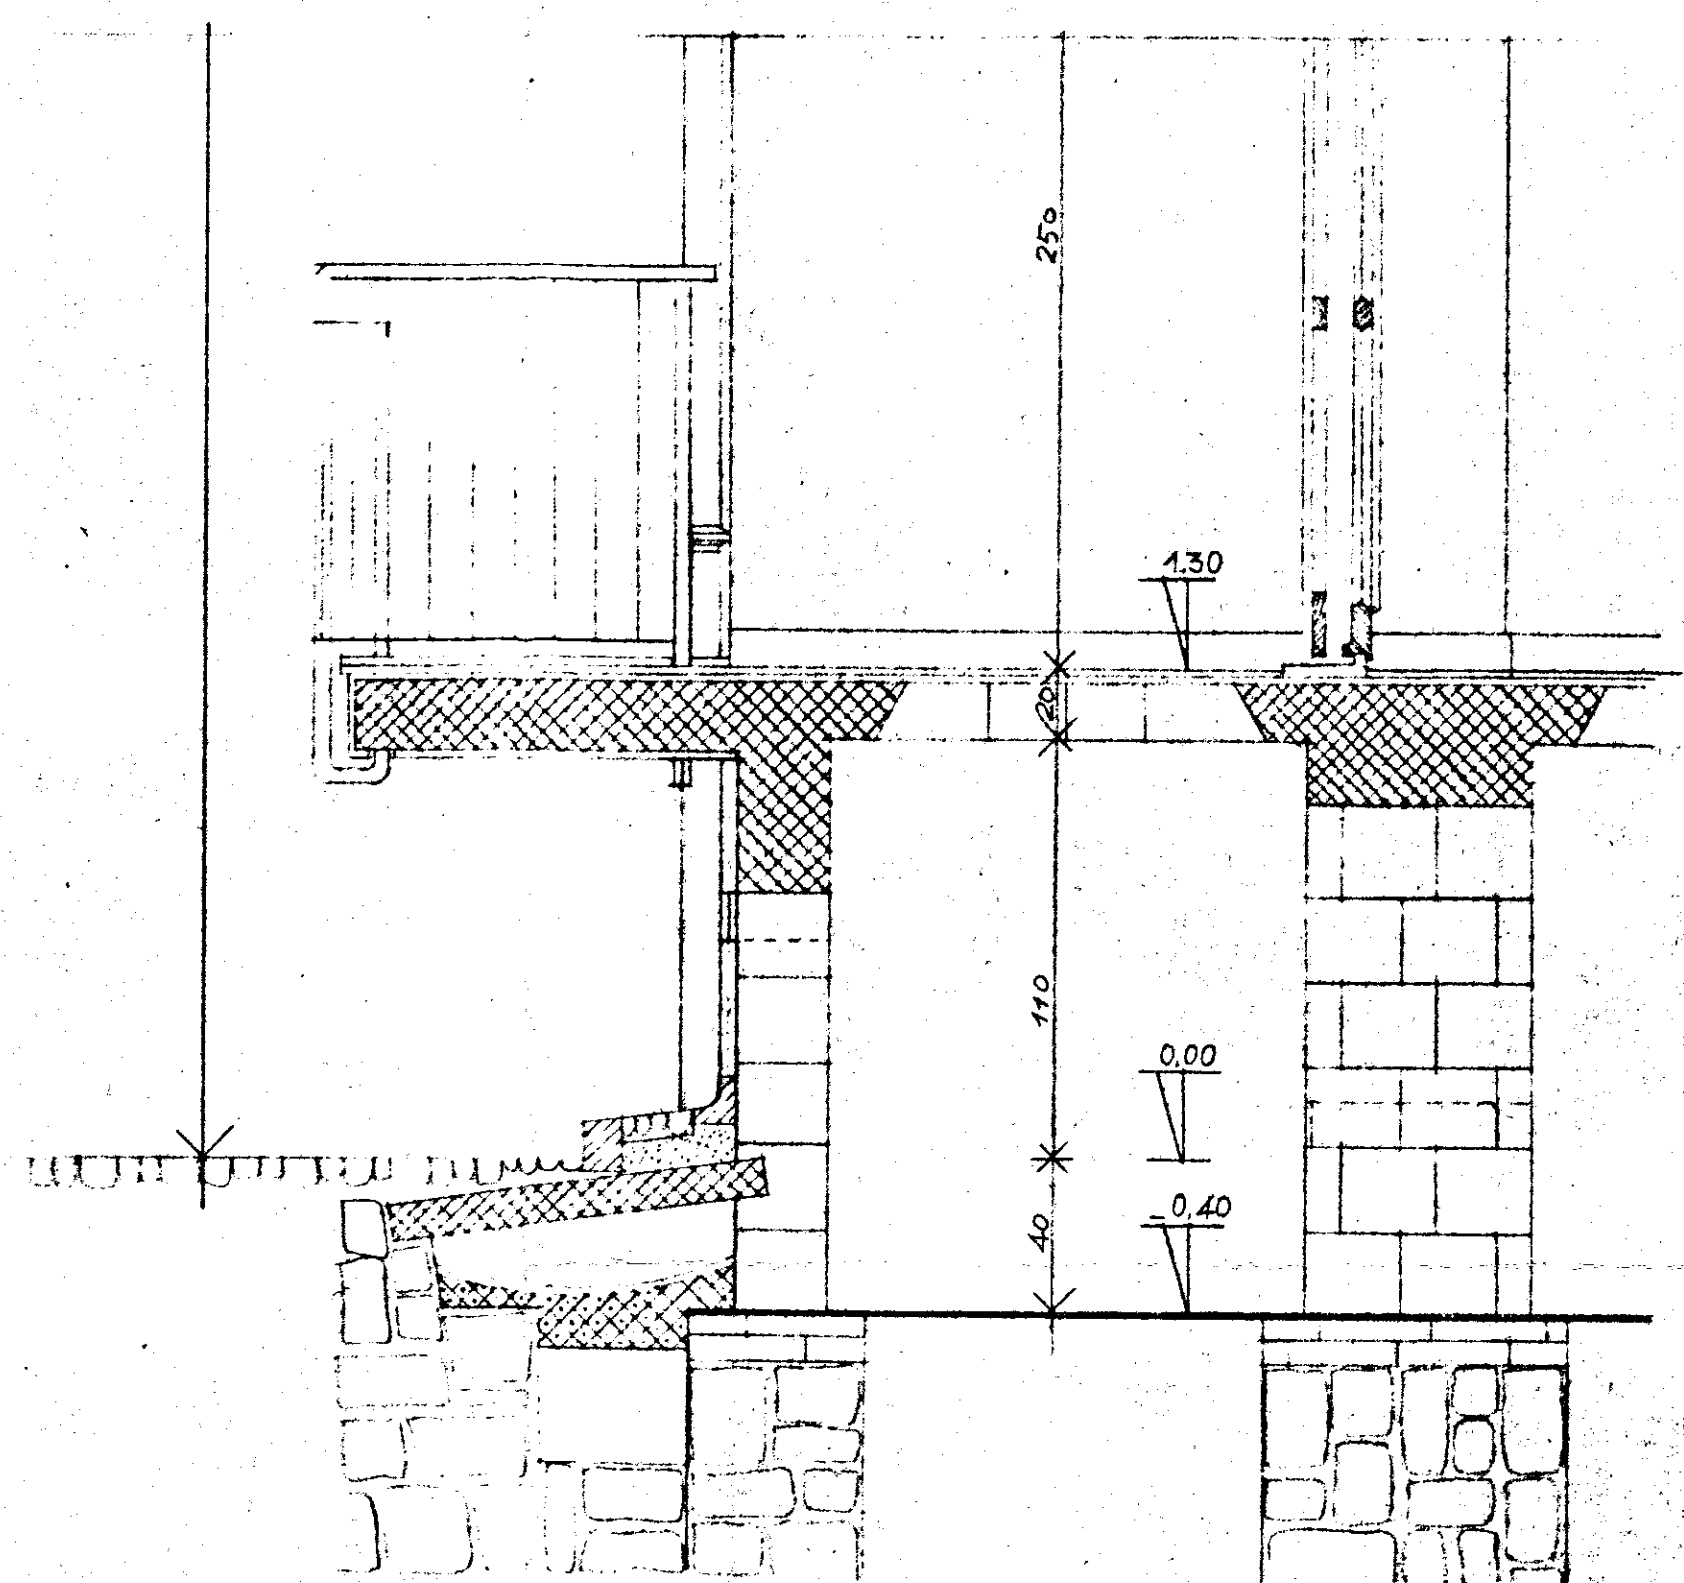

SEZ. B-B'

