


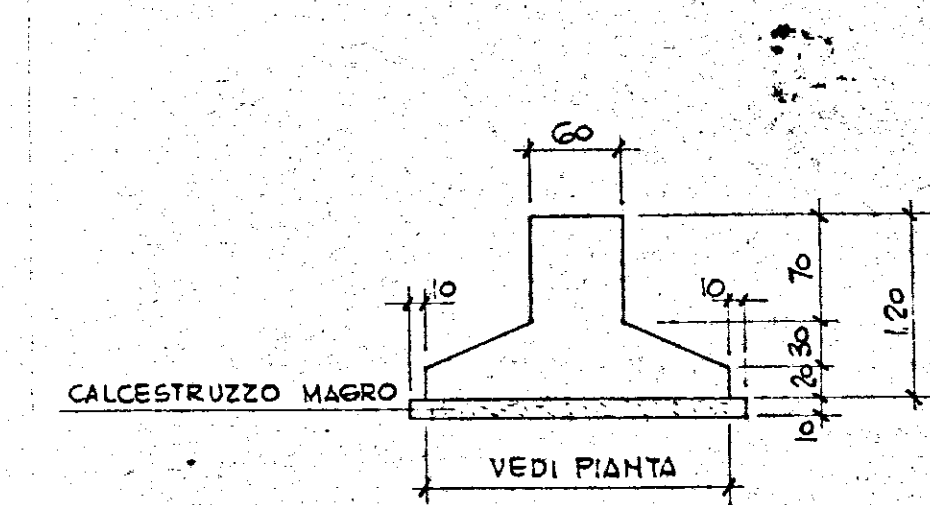

Technical drawing of a stepped profile. The profile has a total height of 120 and a base width of 60. The top edge is divided into segments of 70, 60, VAR (variable), 60, VAR (variable), and 60. The profile is labeled "V. PIANTA" (Vertical Plant) and "V. PIANTA" (Vertical Plant). The base is labeled "VARIABLE - VEDI PIANTE" (Variable - See Plants) and "VARIABLE - VEDI PIANTE" (Variable - See Plants).

Technical drawing of a stepped profile with the following dimensions and labels:

- Top horizontal segments: 70, 60, 125
- Vertical segments: 120, 70, 60
- Bottom horizontal segment: 125
- Labels: "VARIABLE VEDI PIANTA" (twice), "VARIABLE - VEDI PIANTA" (once)

PLASTICI	° ORDINE		STATTE
	DIMENSIONI	ARMATURA	
1	65 x 30	4 + 16 + 4 + 14	57. 66/20
2	70 x 30	8 + 16	
3	25 x 80	8 + 16	
4	25 x 80	8 + 16	
5	75 x 30	8 + 16	
6	75 x 30	8 + 16	
7	80 x 30	8 + 16 + 2 + 14	
8	30 x 70	8 + 16	
9	30 x 65	4 + 16 + 4 + 14	
10	50 x 40	4 + 16 + 4 + 14	
11	25 x 70	4 + 16 + 4 + 14	
12	25 x 60	4 + 16 + 2 + 14	
13	30 x 40	6 + 14	
14	20 x 50	4 + 14	
15	20 x 50	4 + 14 + 2 + 16	
16	90 x 20	10 + 16	
17	90 x 40	12 + 16	
18	40 x 80	12 + 16	
19	30 x 70	8 + 16	
20	60 x 30	4 + 16 + 4 + 14	
21	20 x 50	4 + 14	
22	20 x 50	4 + 14	
23	60 x 30	4 + 16 + 4 + 14	
24	35 x 15	6 + 16	
25	30 x 65	4 + 16 + 4 + 14	
26	75 x 30	8 + 16	
27	30 x 70	8 + 16	
28	90 x 30	10 + 16	
29	30 x 90	10 + 16	
30	30 x 55	4 + 16 + 4 + 14	
31	30 x 70	8 + 16	
32	30 x 55	6 + 16	
33	30 x 80	10 + 16	
34	45 x 65	12 + 16	
35	70 x 30	8 + 16	

1ACP.

DATA	AGGIORNAMENTI	DISEGNATO	
COOP. '17 NOVEMBRE'		BRINDISI <i>[Signature]</i>	
FILII FISSI E FONDAZIONI		DIS. N° 48101	
CALCESTRUZZO: G 28 x 200 Kg/m³	SCALA 1:50	DISEGNATO F.G.	
CEMENTO: TIPO G60 A 300 Kg/m³	DATA 19-10-66		
FERRO: Δq 50+60			