


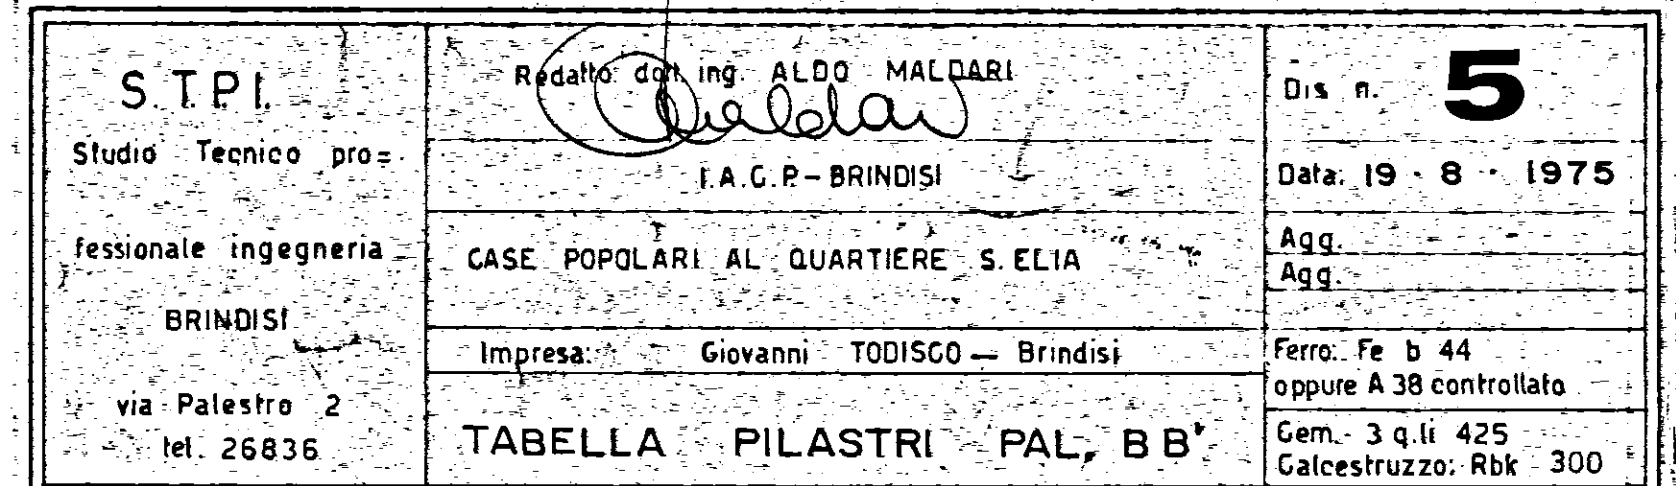

IMPRESA
TODISCO GIOVANNI
Via G. Cesare, 22
72100 BRINDISI

IL DIRETTORE DEL LAVORO

ORDINE	PILASTRO 1	PILASTRO 2	PILASTRO 3	PILASTRO 4	PILASTRO 5	PILASTRO 6	PILASTRO 7	PILASTRO 8	PILASTRI 9-16	PILASTRI 10-15	PILASTRI 11-14	PILASTRI 12-13	PILASTRI 17-24	PILASTRI 18-23	PILASTRI 19-22	PILASTRI 20-21	PILASTRI 25-26
1° ORDINE	(30x40) 4Φ16 stΦ6/24"	(30x40) 4Φ16 stΦ6/24"	(30x40) 4Φ16 stΦ6/24"	(30x40) 4Φ16 stΦ6/24"	(40x40) 4Φ20 stΦ6/25"	(30x40) 4Φ16 stΦ6/24"	(30x40) 4Φ16 stΦ6/24"	(30x40) 4Φ16 stΦ6/24"	(30x40) 4Φ16 stΦ6/24"	(30x40) 4Φ16 stΦ6/24"	(30x40) 4Φ16 stΦ6/24"	(30x40) 4Φ16 stΦ6/24"	(30x40) 4Φ16 stΦ6/24"	(30x40) 4Φ16 stΦ6/24"	(30x40) 4Φ16 stΦ6/24"	(25x90) 8Φ12 stΦ6/18"	(25x60) 6Φ16 stΦ6/24"
2° ORDINE	(30x30) 4Φ16 stΦ6/24"	(30x30) 4Φ16 stΦ6/24"	(30x30) 4Φ16 stΦ6/24"	(30x30) 4Φ16 stΦ6/24"	(30x40) 4Φ16 stΦ6/24"	(30x30) 4Φ16 stΦ6/24"	(30x30) 4Φ16 stΦ6/24"	(30x30) 4Φ16 stΦ6/24"	(30x30) 4Φ16 stΦ6/24"	(30x30) 4Φ16 stΦ6/24"	(30x30) 4Φ16 stΦ6/24"	(30x30) 4Φ16 stΦ6/24"	(30x30) 4Φ16 stΦ6/24"	(30x30) 4Φ16 stΦ6/24"	(30x30) 4Φ16 stΦ6/24"	(20x90) 8Φ12 stΦ6/18"	(20x60) 6Φ12 stΦ6/18"
3° ORDINE	(30x30) 4Φ16 stΦ6/24"	(30x30) 4Φ16 stΦ6/24"	(30x30) 4Φ16 stΦ6/24"	(30x30) 4Φ16 stΦ6/24"	(30x30) 4Φ16 stΦ6/24"	(30x30) 4Φ16 stΦ6/24"	(30x30) 4Φ16 stΦ6/24"	(30x30) 4Φ16 stΦ6/24"	(30x30) 4Φ16 stΦ6/24"	(30x30) 4Φ16 stΦ6/24"	(30x30) 4Φ16 stΦ6/24"	(30x30) 4Φ16 stΦ6/24"	(30x30) 4Φ16 stΦ6/24"	(30x30) 4Φ16 stΦ6/24"	(30x30) 4Φ16 stΦ6/24"	(20x90) 8Φ10 stΦ6/18"	(20x60) 6Φ12 stΦ6/18"
4° ORDINE	(30x30) 4Φ12 stΦ6/18"	(30x30) 4Φ12 stΦ6/18"	(30x30) 4Φ12 stΦ6/18"	(30x30) 4Φ12 stΦ6/18"	(30x30) 4Φ12 stΦ6/18"	(30x30) 4Φ12 stΦ6/18"	(30x30) 4Φ12 stΦ6/18"	(30x30) 4Φ12 stΦ6/18"	(30x30) 4Φ12 stΦ6/18"	(30x30) 4Φ12 stΦ6/18"	(30x30) 4Φ12 stΦ6/18"	(30x30) 4Φ12 stΦ6/18"	(30x30) 4Φ12 stΦ6/18"	(30x30) 4Φ12 stΦ6/18"	(30x30) 4Φ12 stΦ6/18"	(20x90) 8Φ10 stΦ6/15"	(20x60) 6Φ10 stΦ6/15"
5° ORDINE																(20x40) 4Φ10 stΦ6/15"	(20x40) 4Φ10 stΦ6/15"