

COSTRUZIONE DI CASE
POPOLARI IN OSTUNI

24° e 25° lotto
legge 4-11-1963 N°1460
SISTEMAZIONE ESTERNA


aggiornato
25/11/68

Brown

5298
056
5211
62
521



Scala 1:200

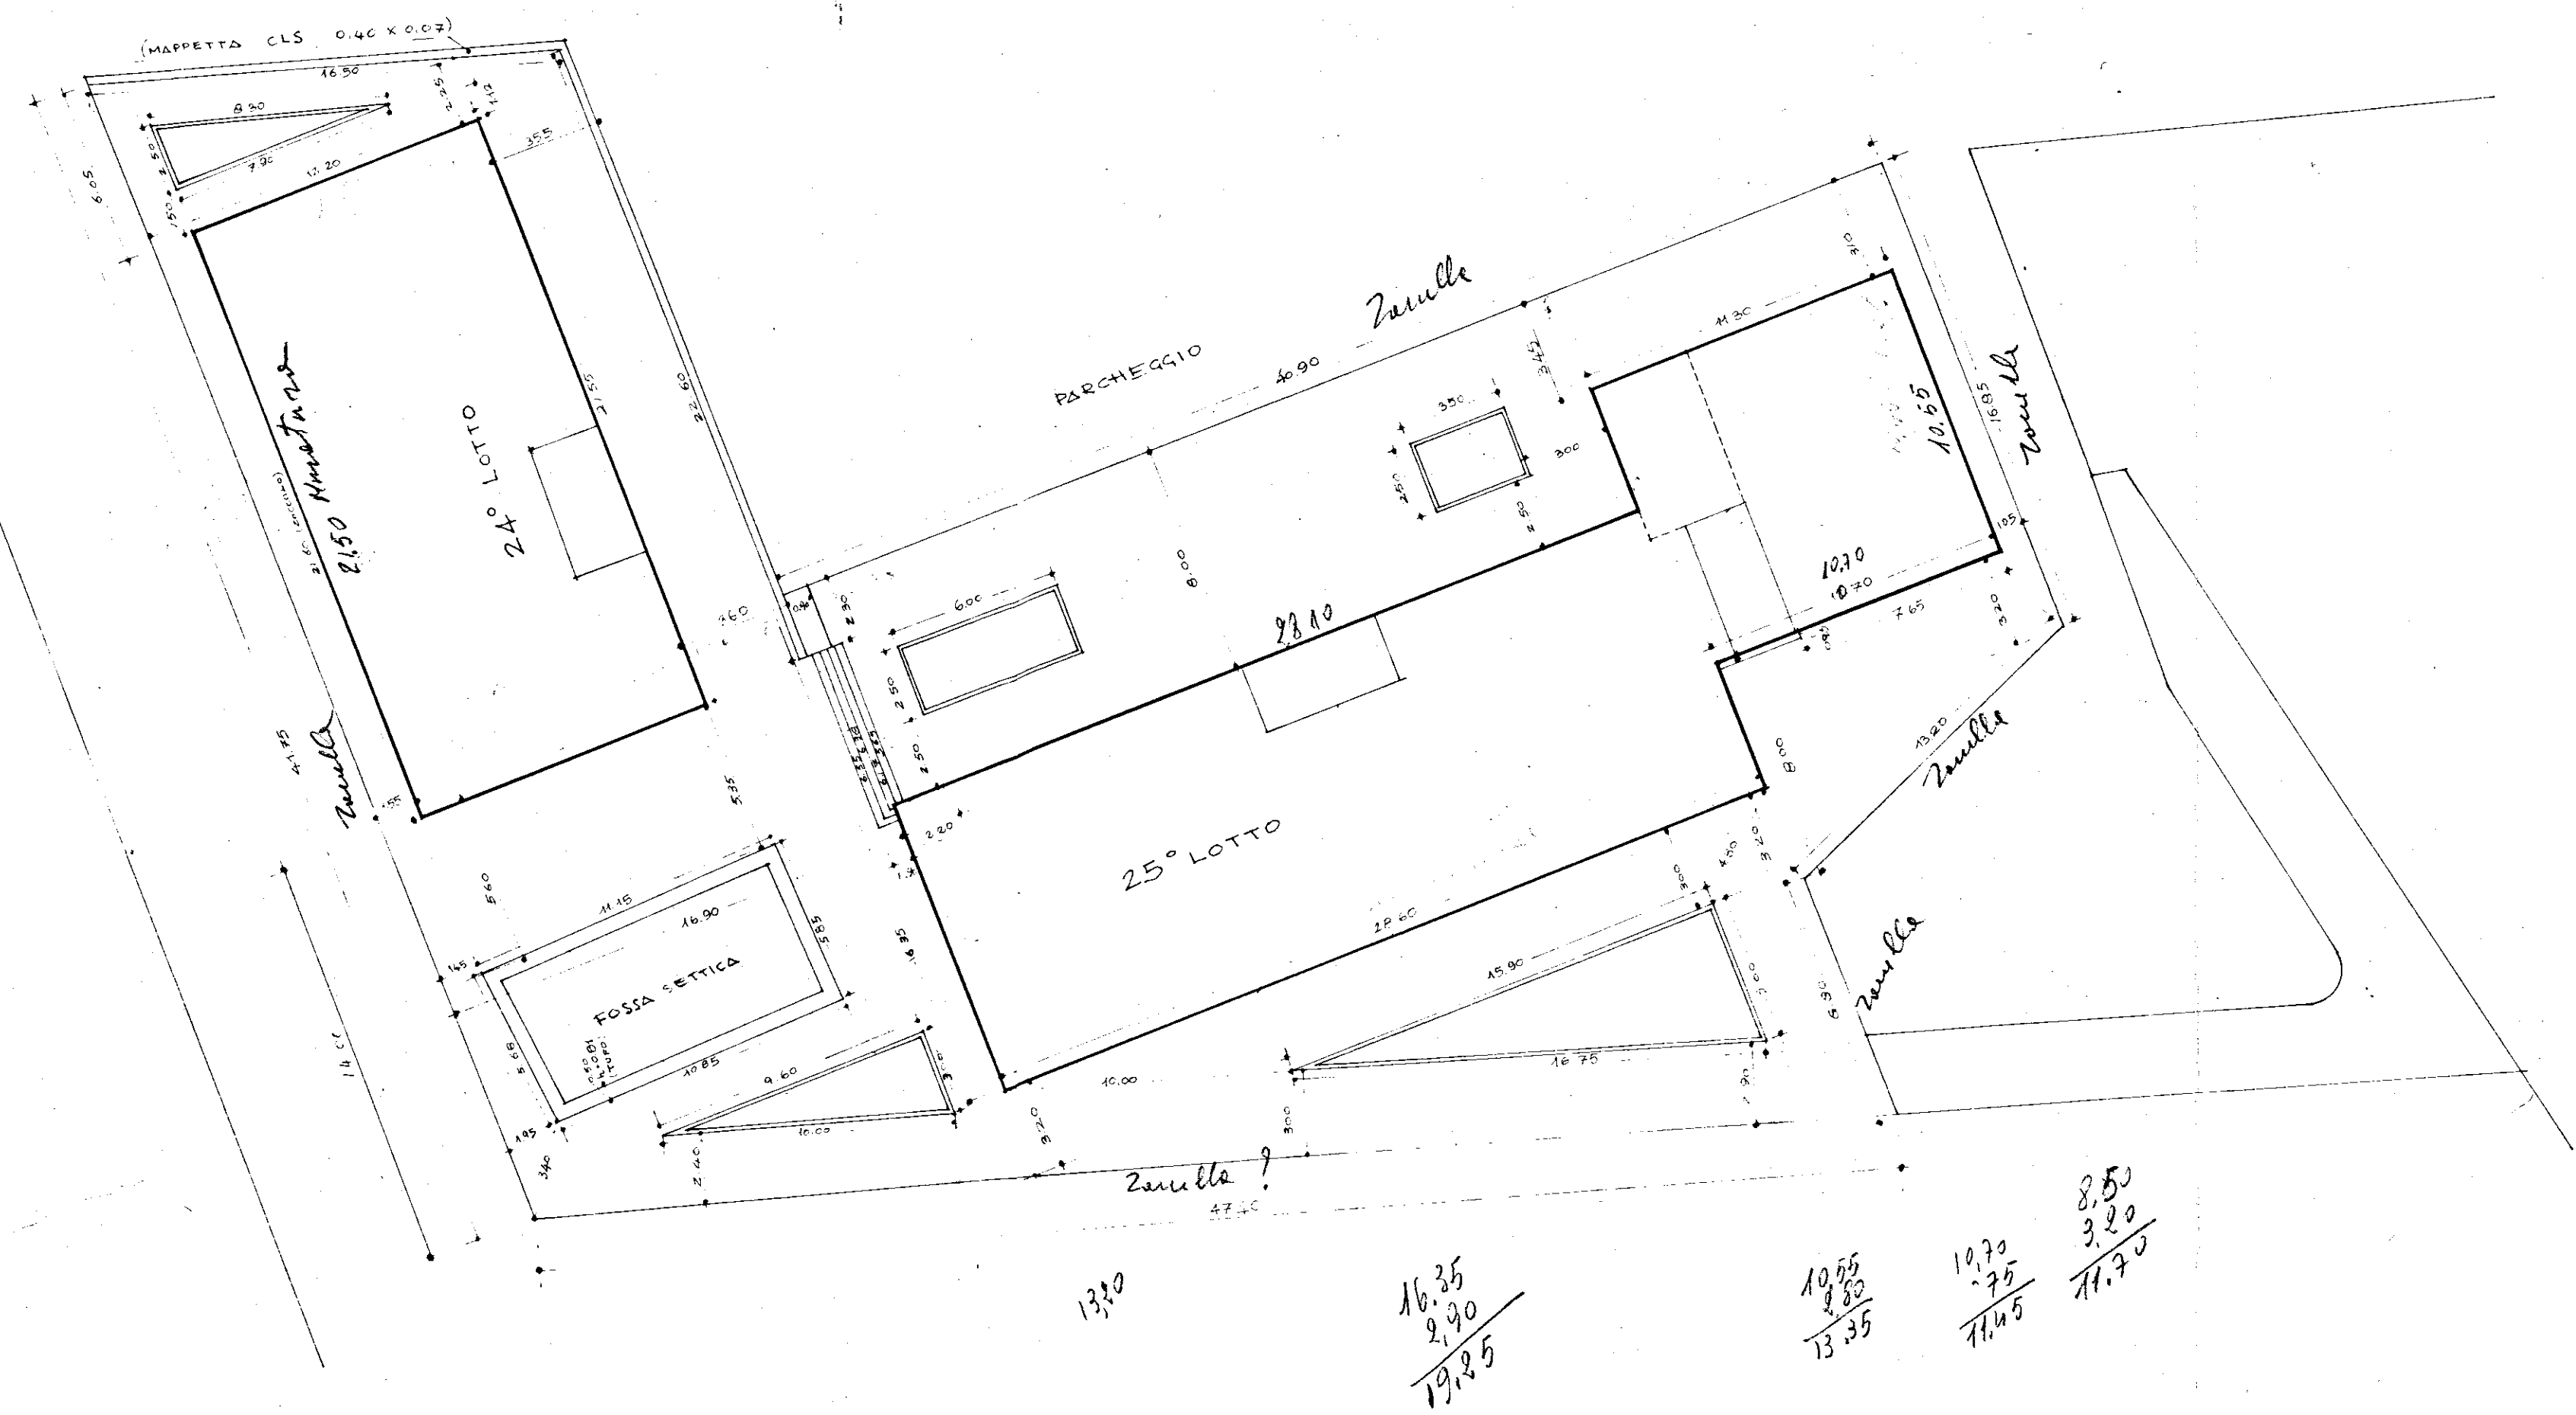

13.20

16.35
2.90
19.25

10.55
2.80
13.35

10.70
2.75
11.45

8.50
3.20
11.70