


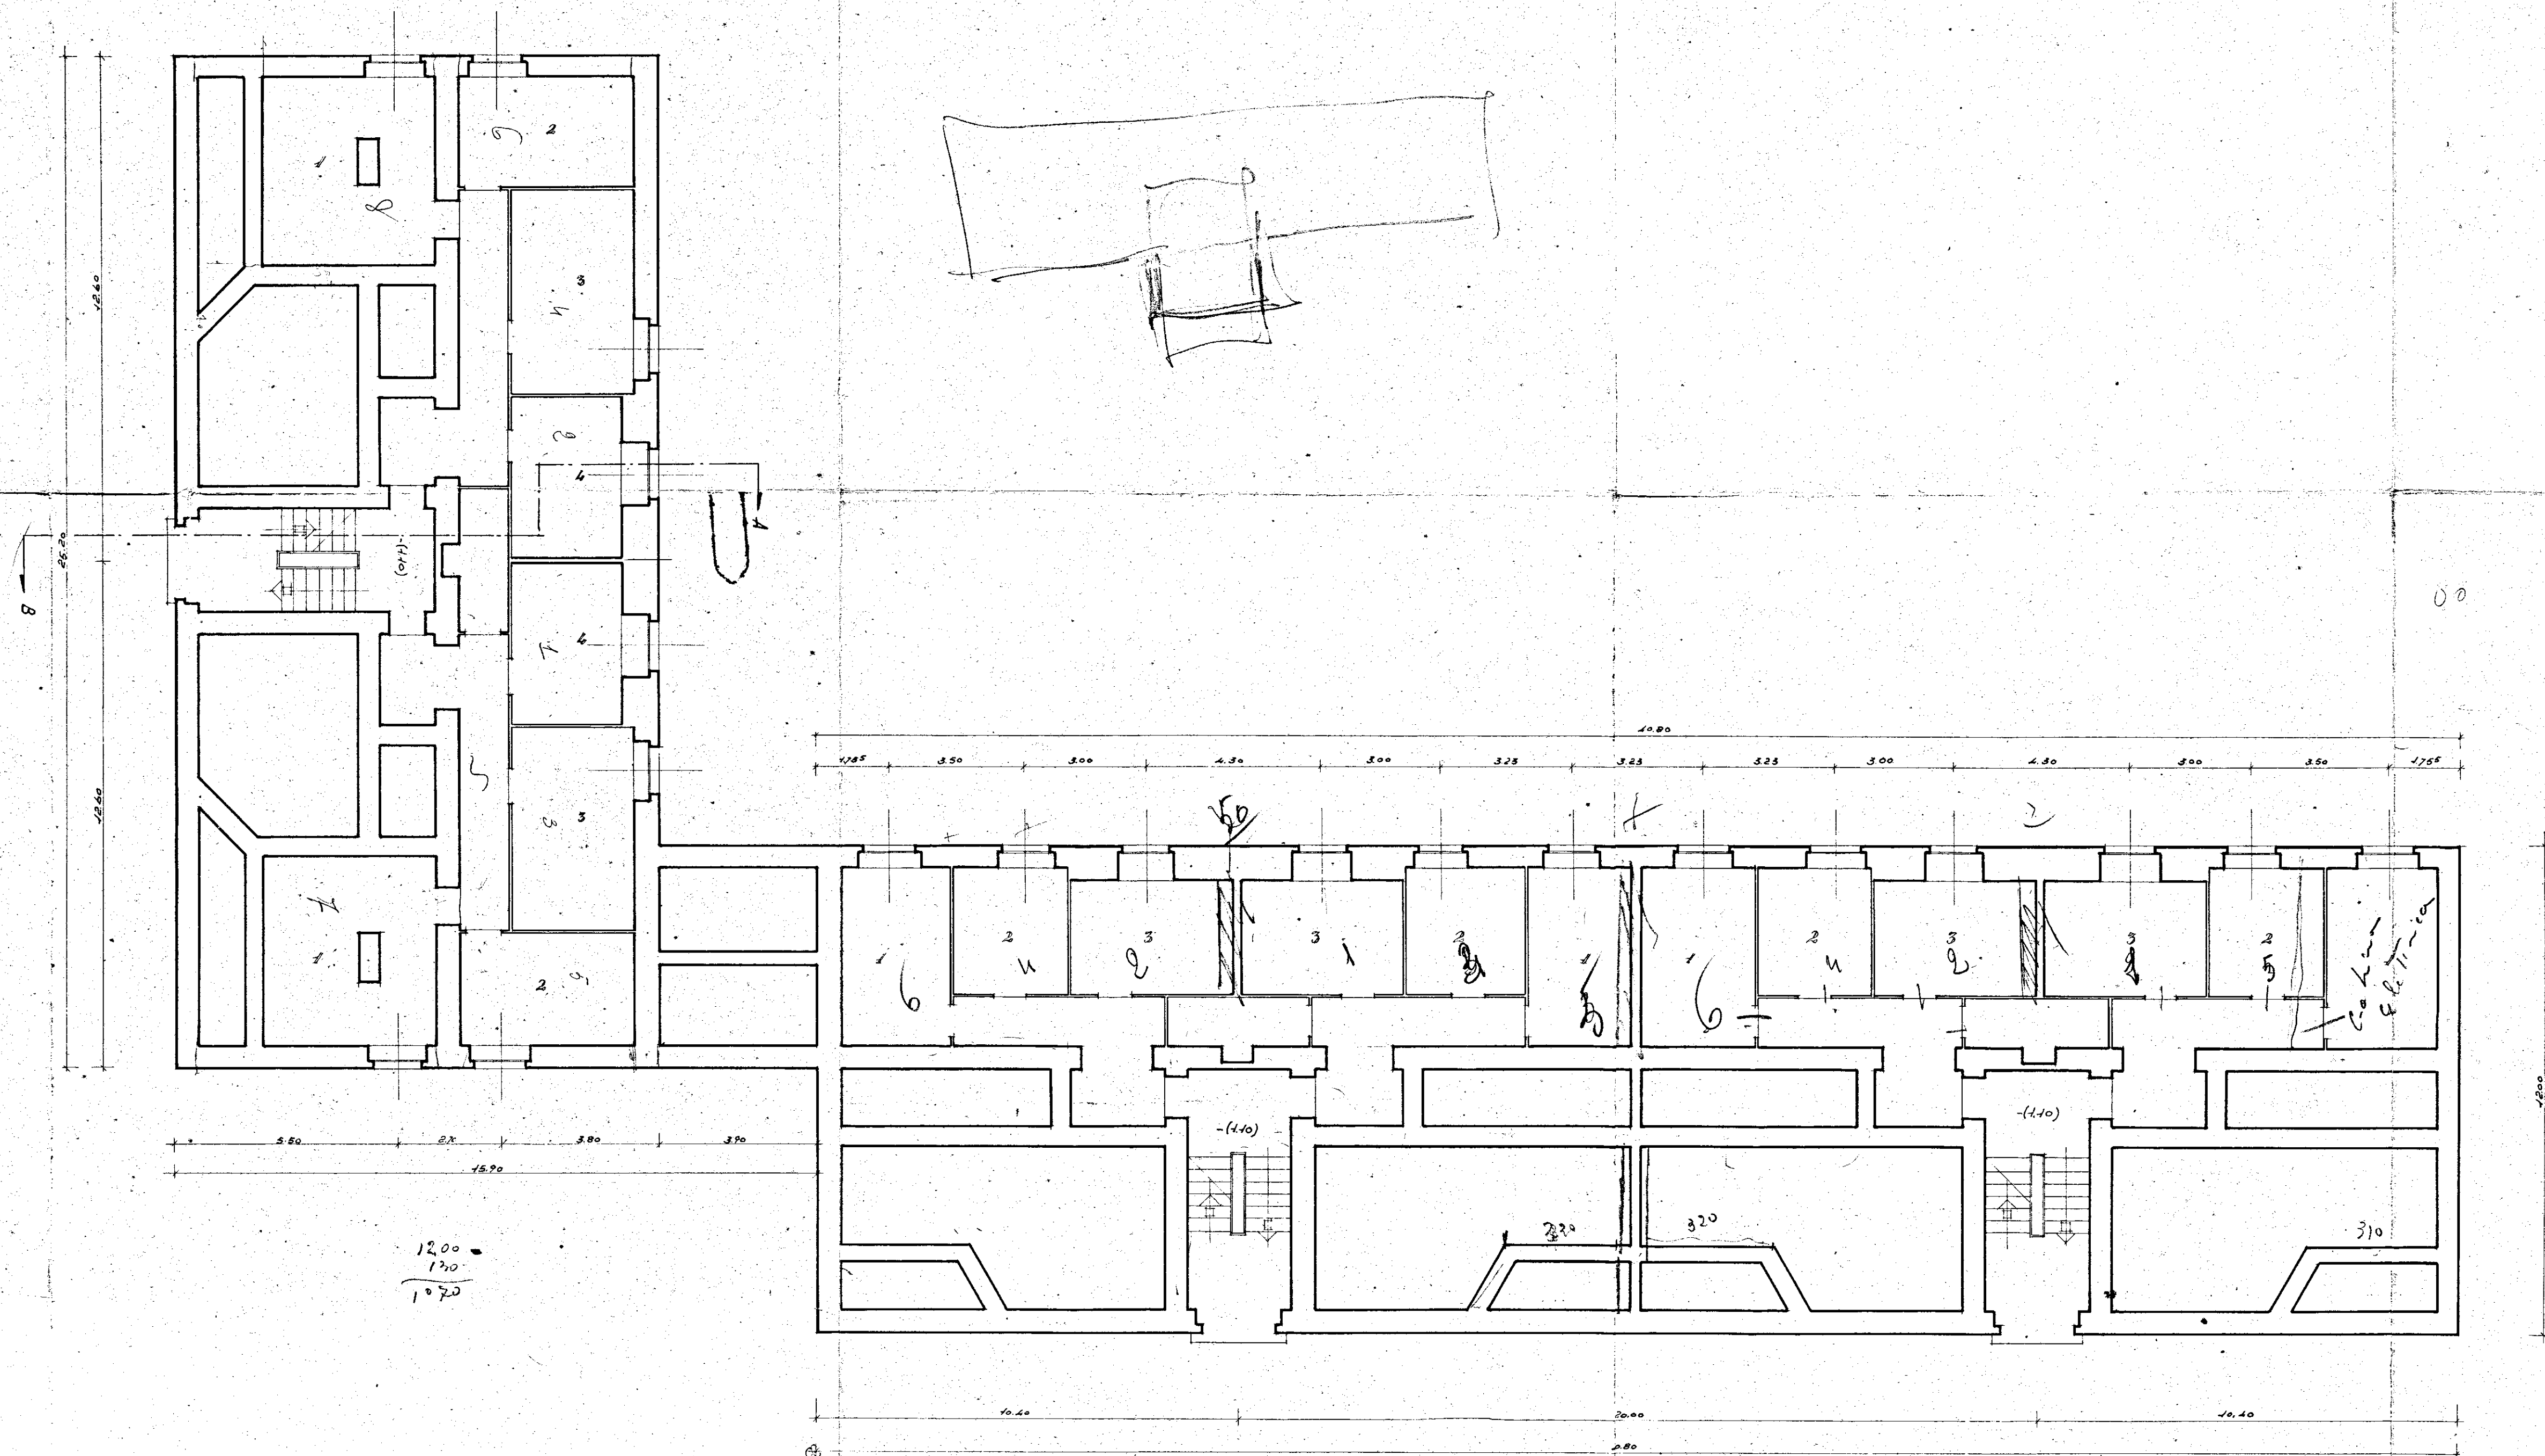

BRINDISI-ISTITUTO AUTONOMO CASE POPOLARI		RAPP. 1/100
I N A C A S A	PROGETTO CASE RIONE CASALE LOTTO D.	REV.
	PIANTA PIANO SEMINTERRATO	DATA
	STUDIO ARCH. G. MINNUCCI - ROMA	REV. 183
2		PROT. 2247