


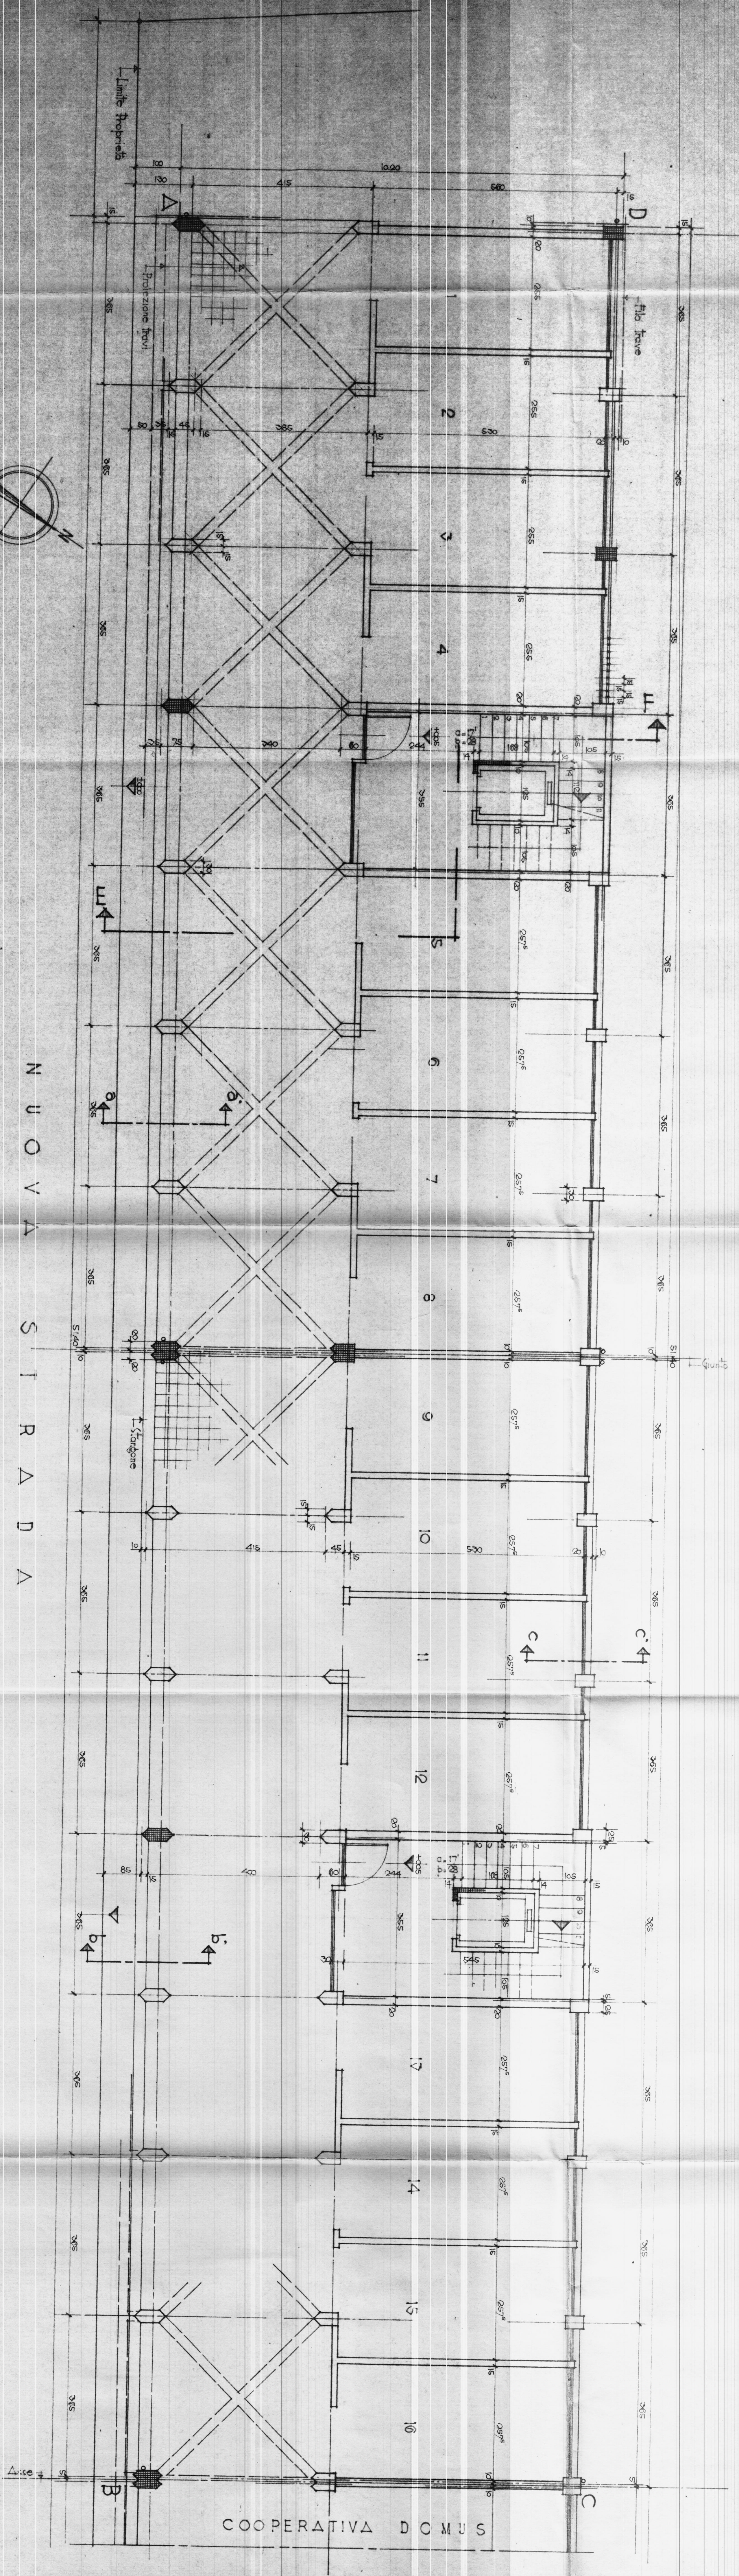

N U O V A S T R A D A

COOPERATIVA DOMUS

PIANO INCASSO	COOPERATIVA DOMUS	TAV. N°
PROGETTO	ARCH. C. AMMONINO	Scala 1:50
ING. G. MARASCO	ING. E. CICIRILLO	DATA 30-6-59