


SECC. C-C

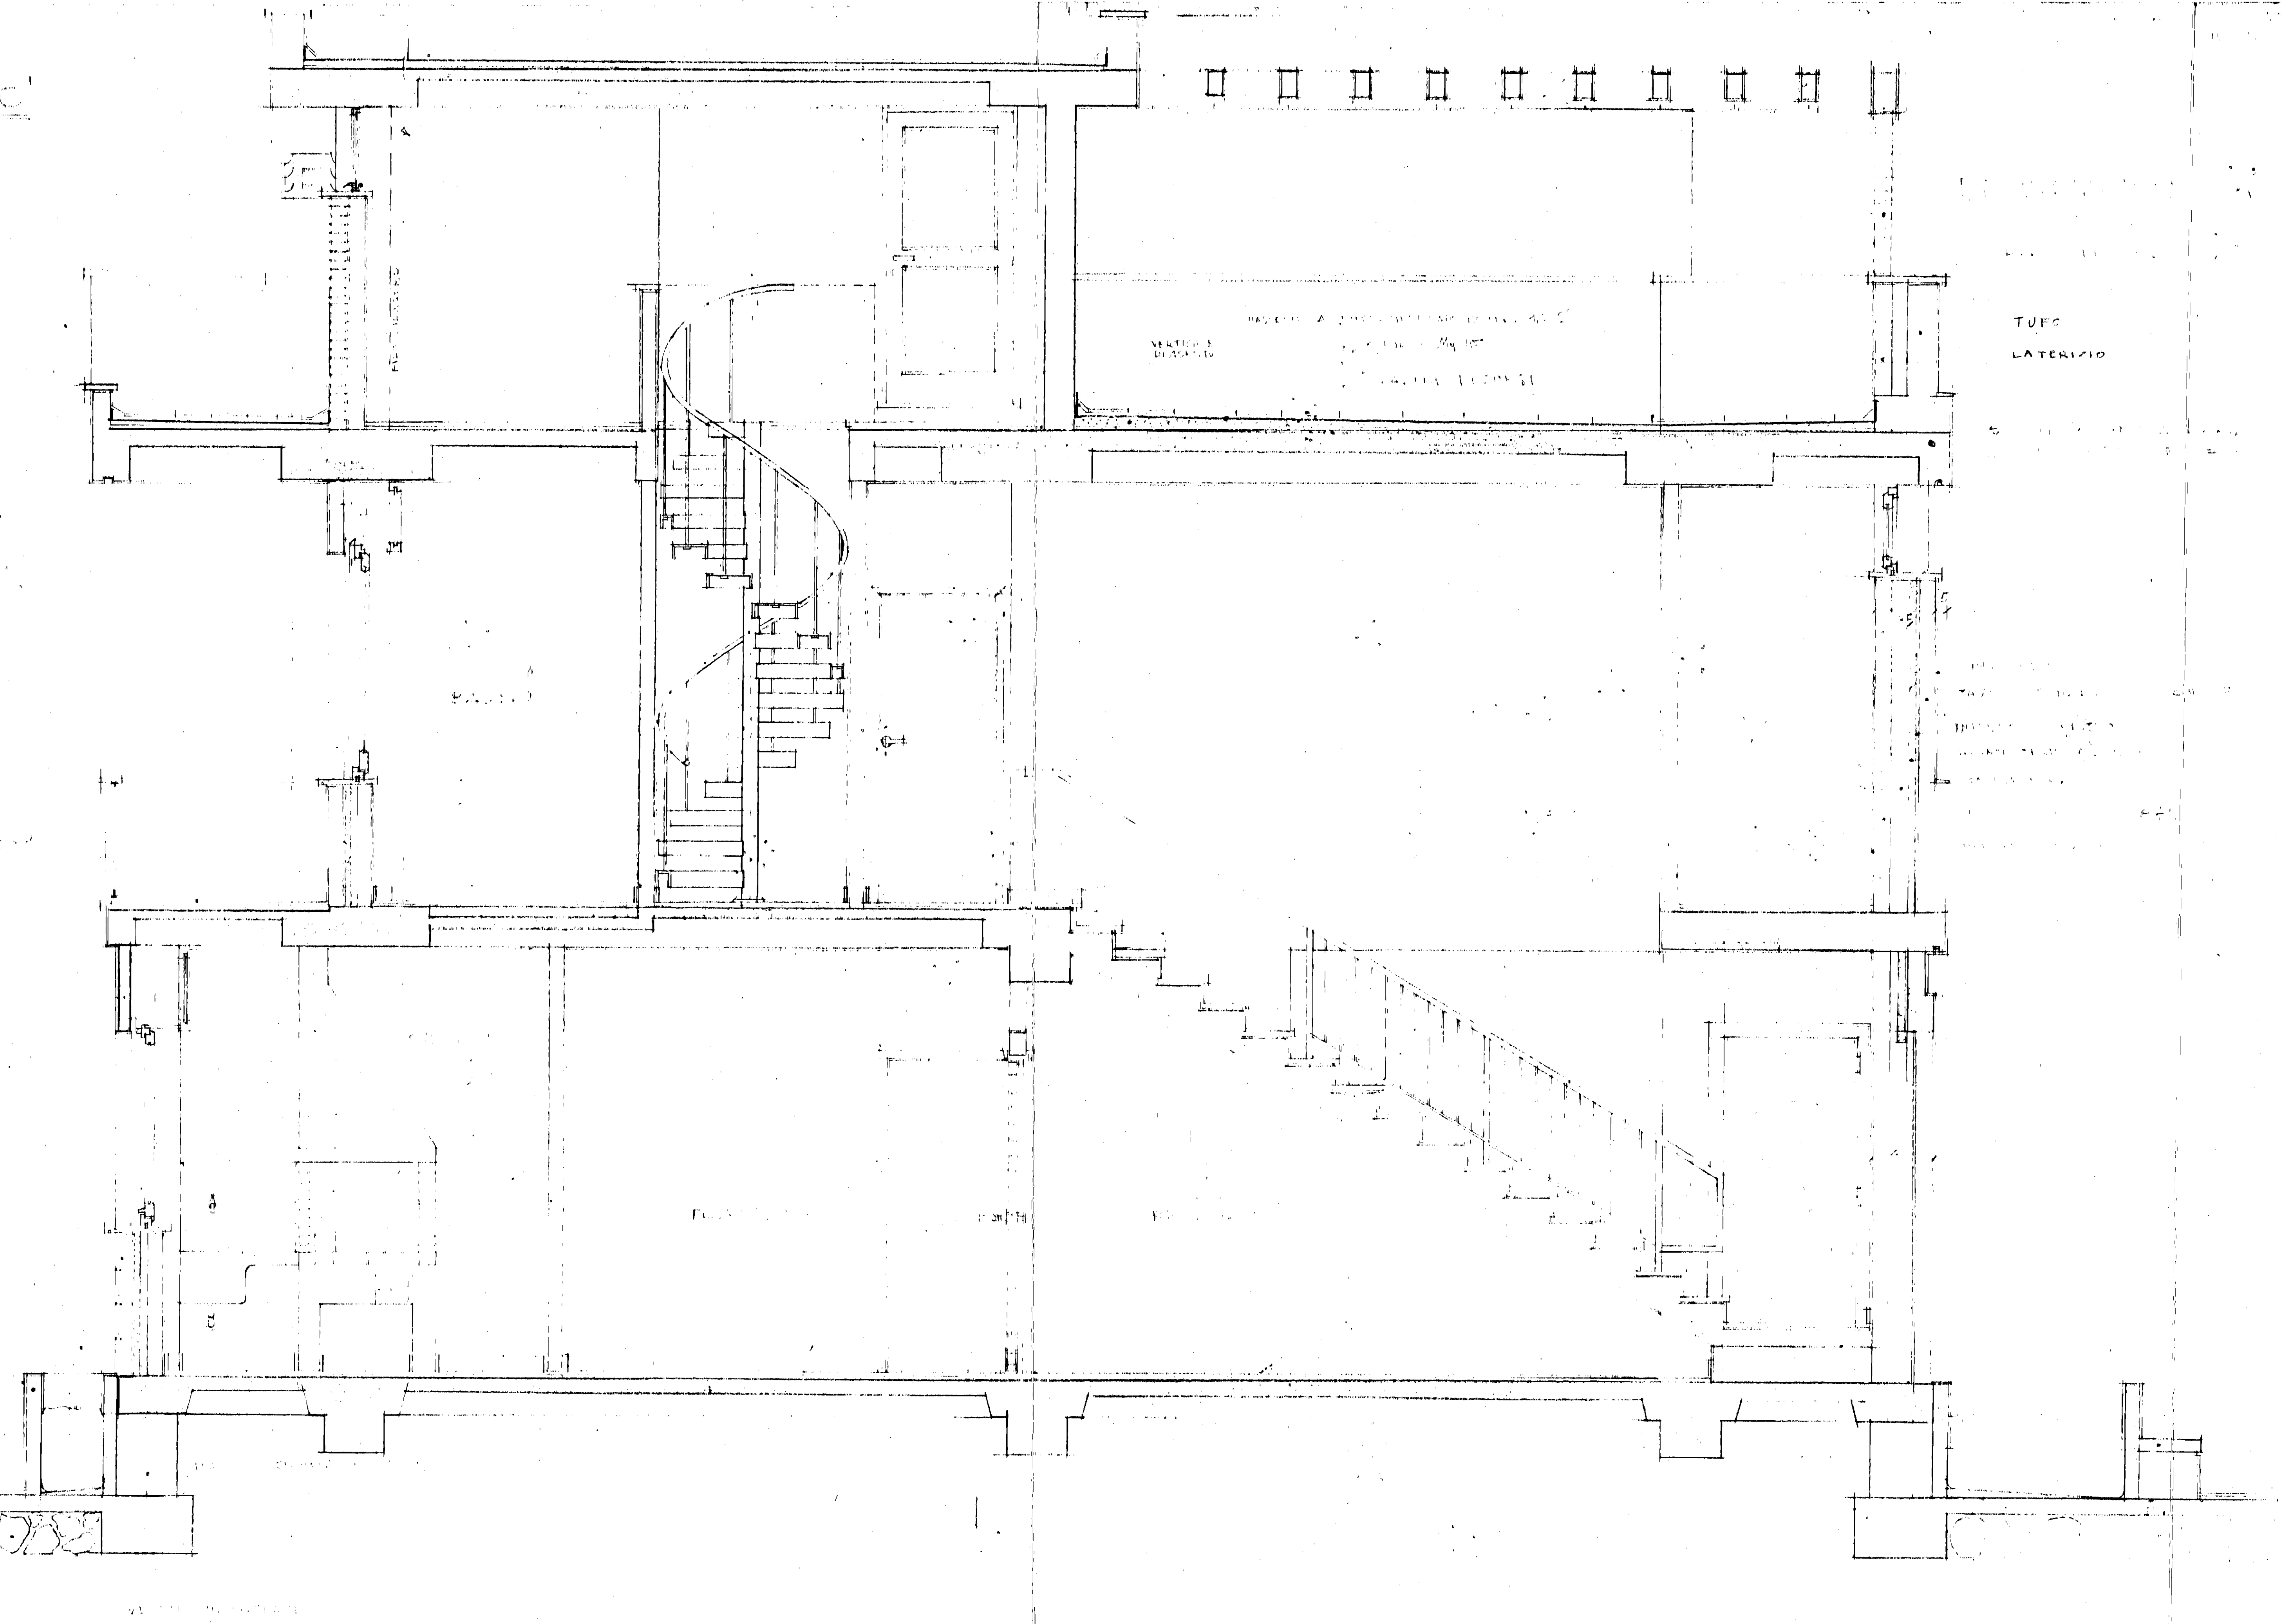

Scala 1:50