



PER COPIA CONFORME
Visto: Il Capo dei Servizi Tecnici
(dott. ing. Giuseppe Petrucci)



RAPPORTO 1:100

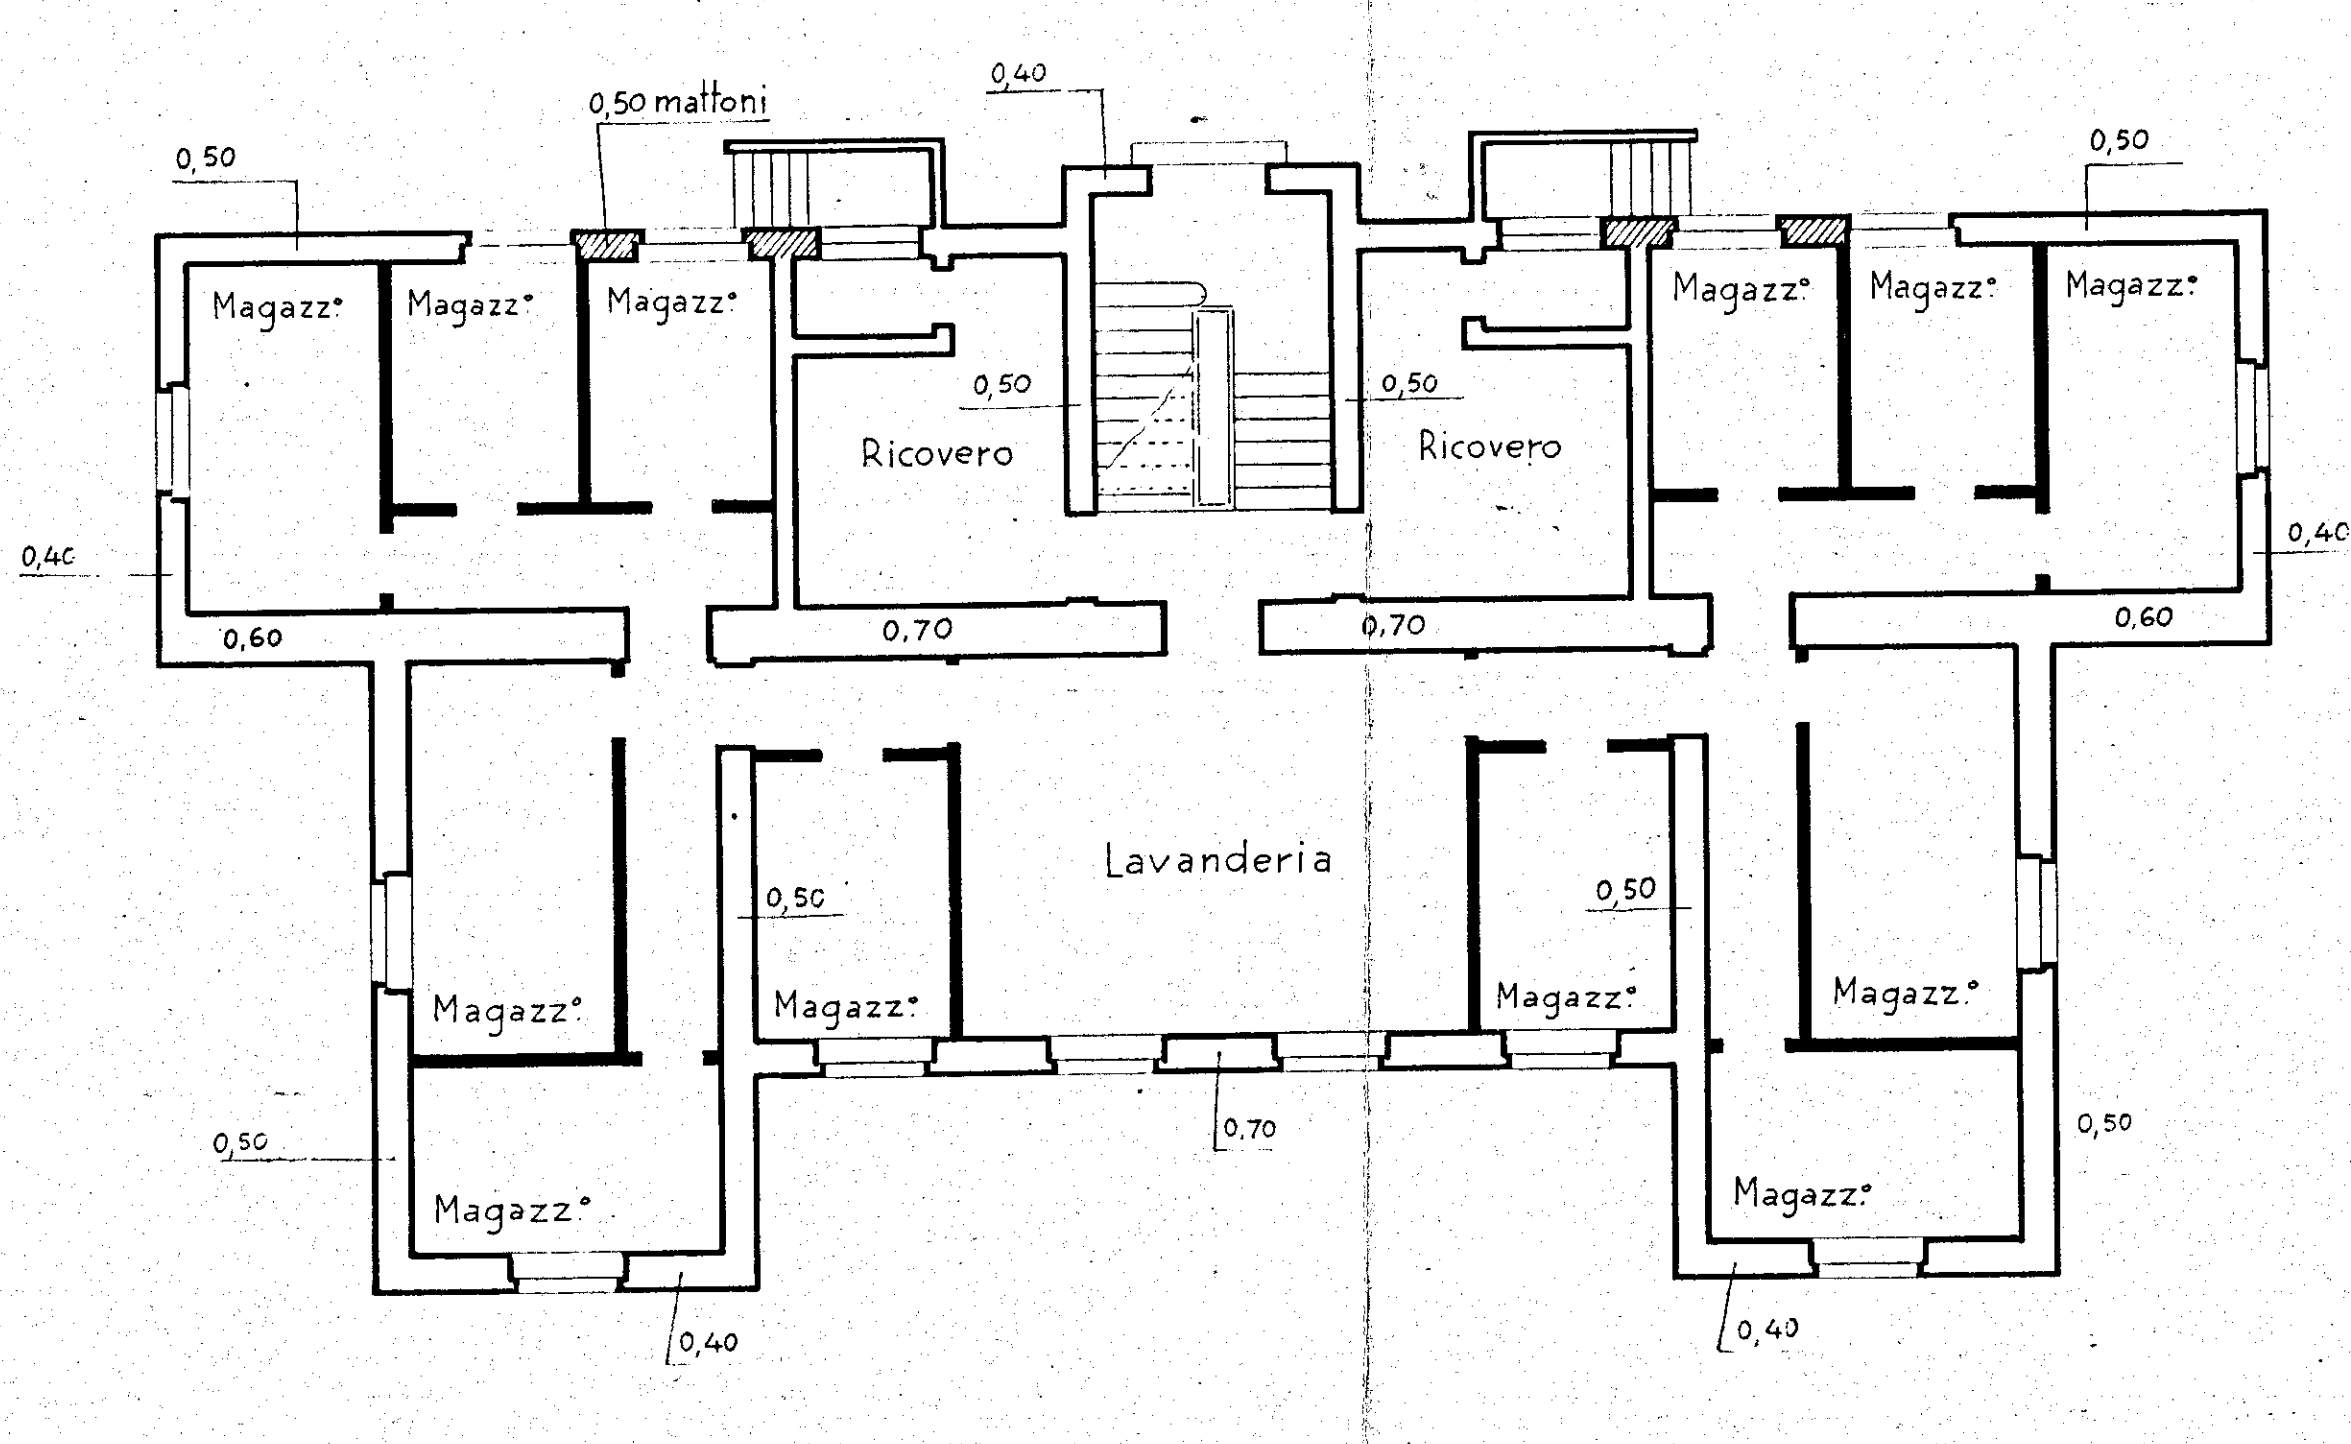

Pianta del piano seminterrato

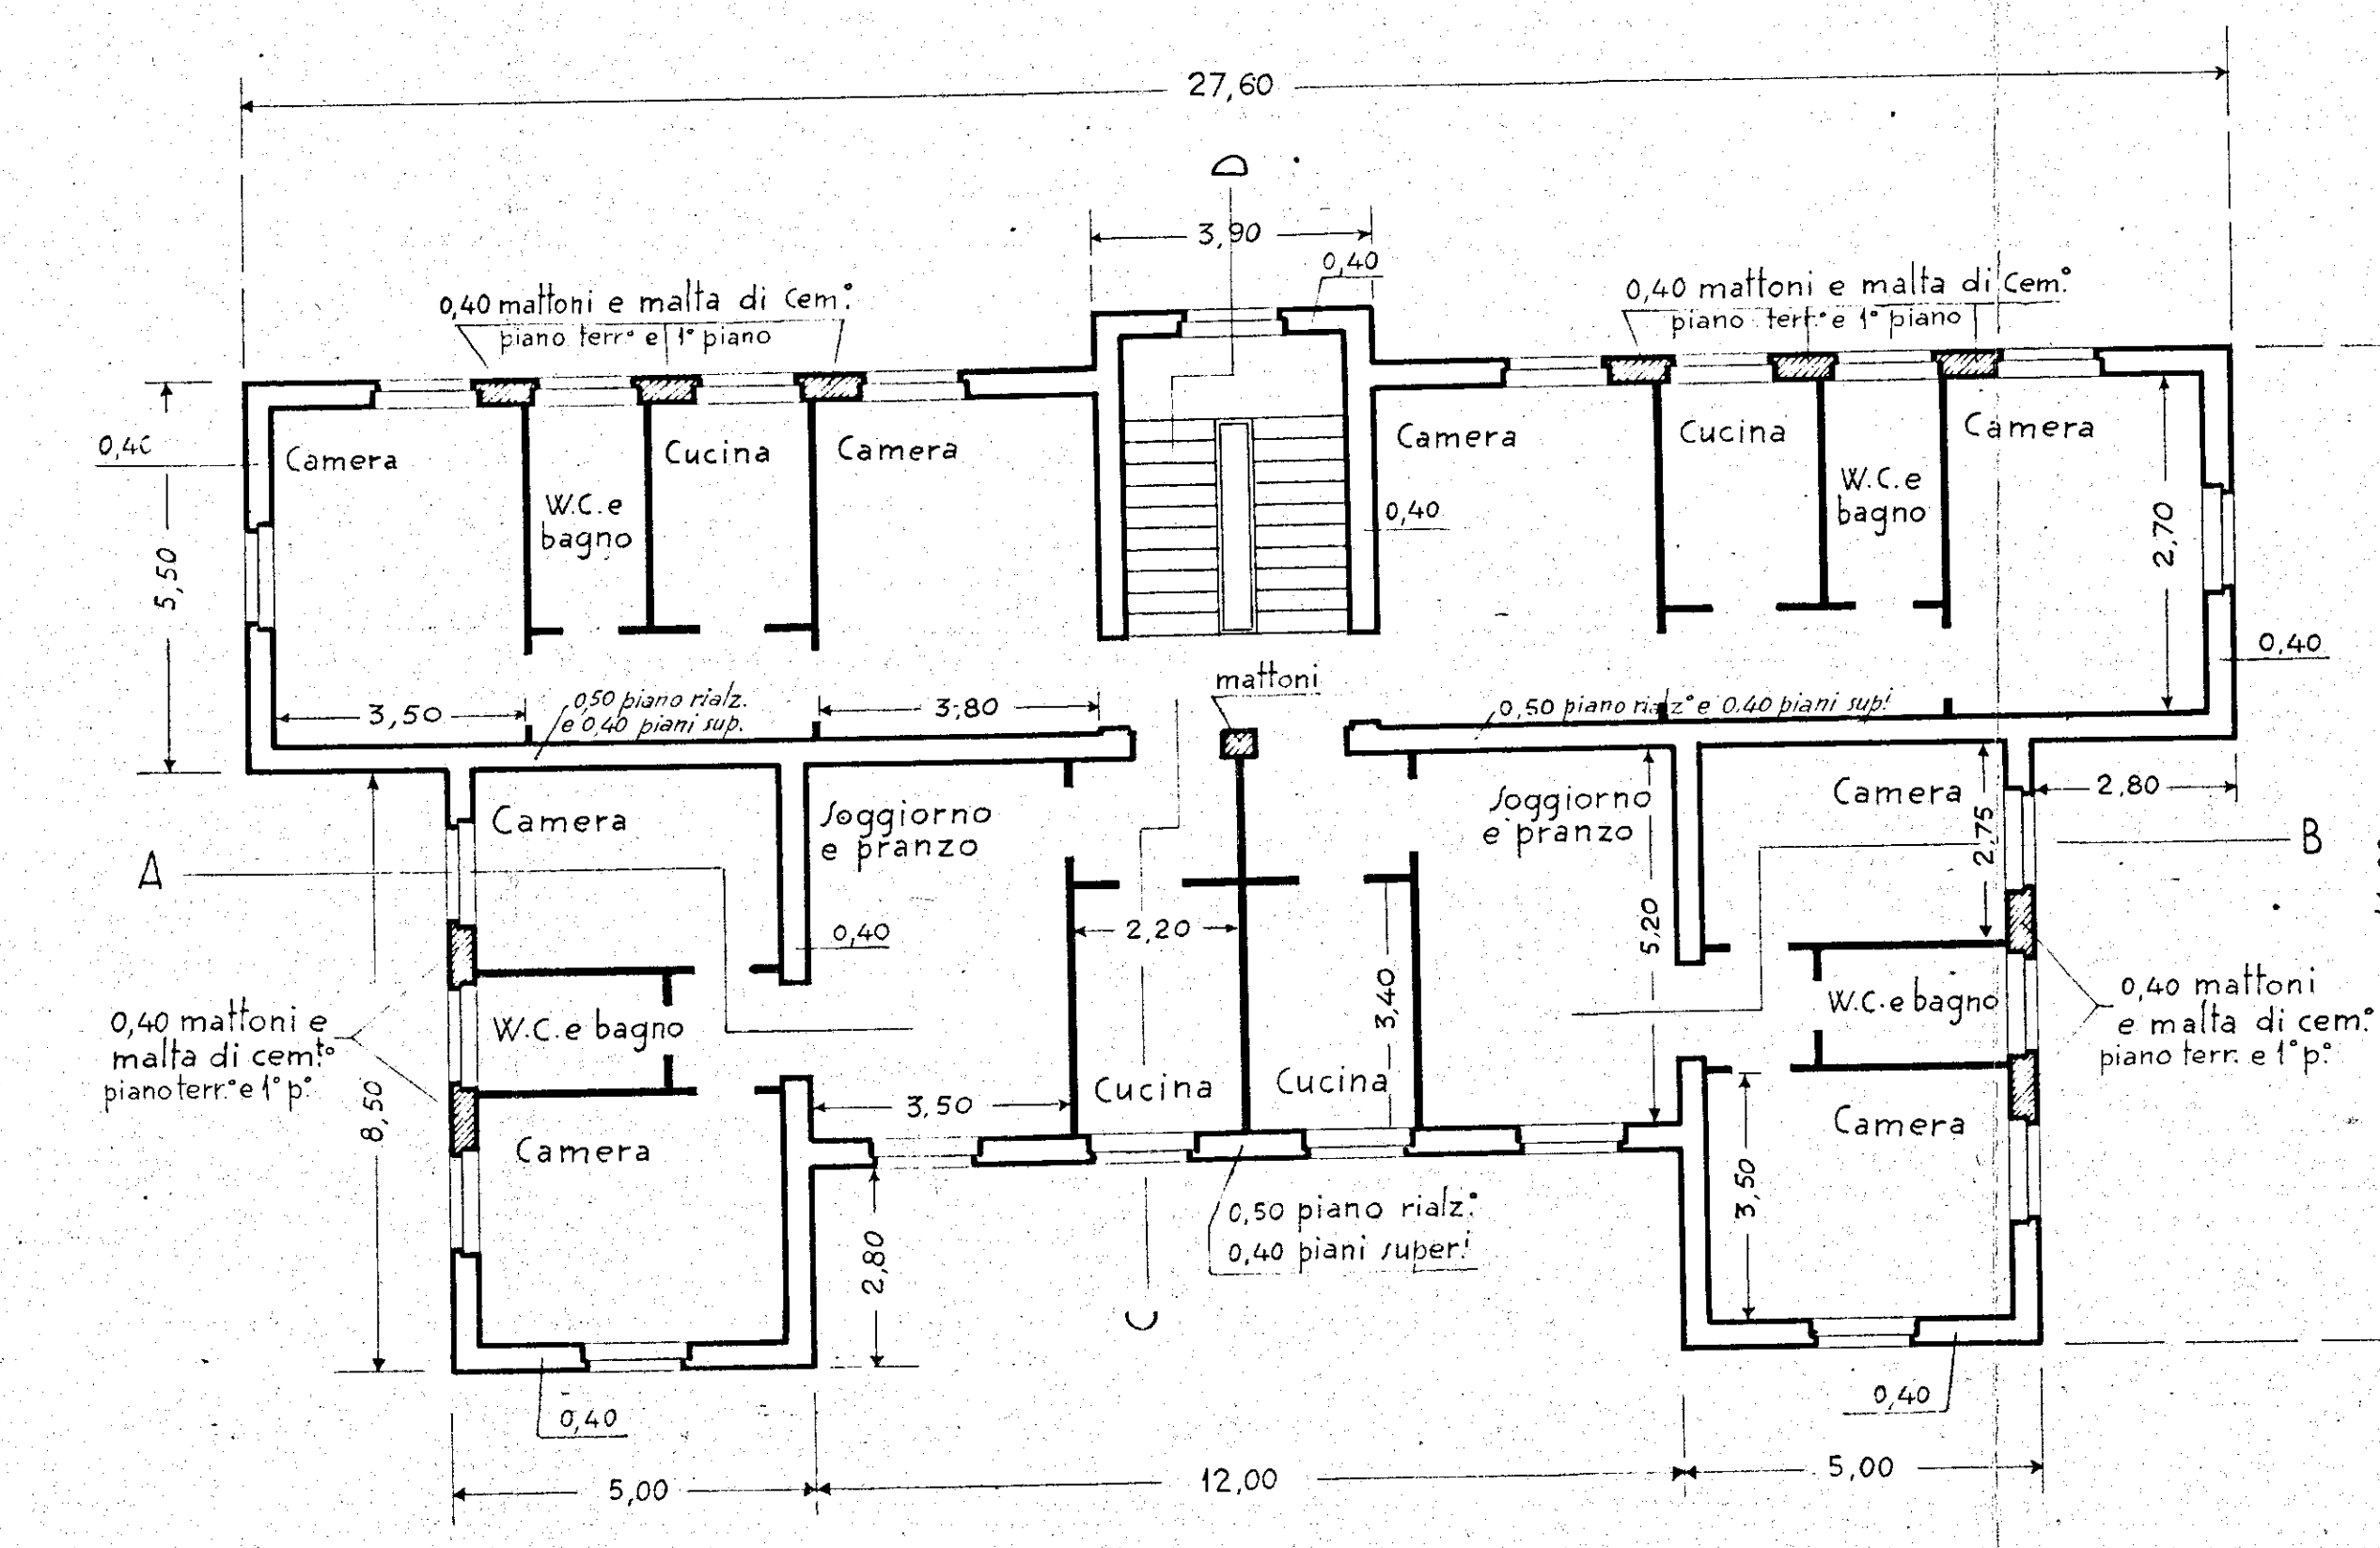

Pianta del piano rialzato e dei piani superiori

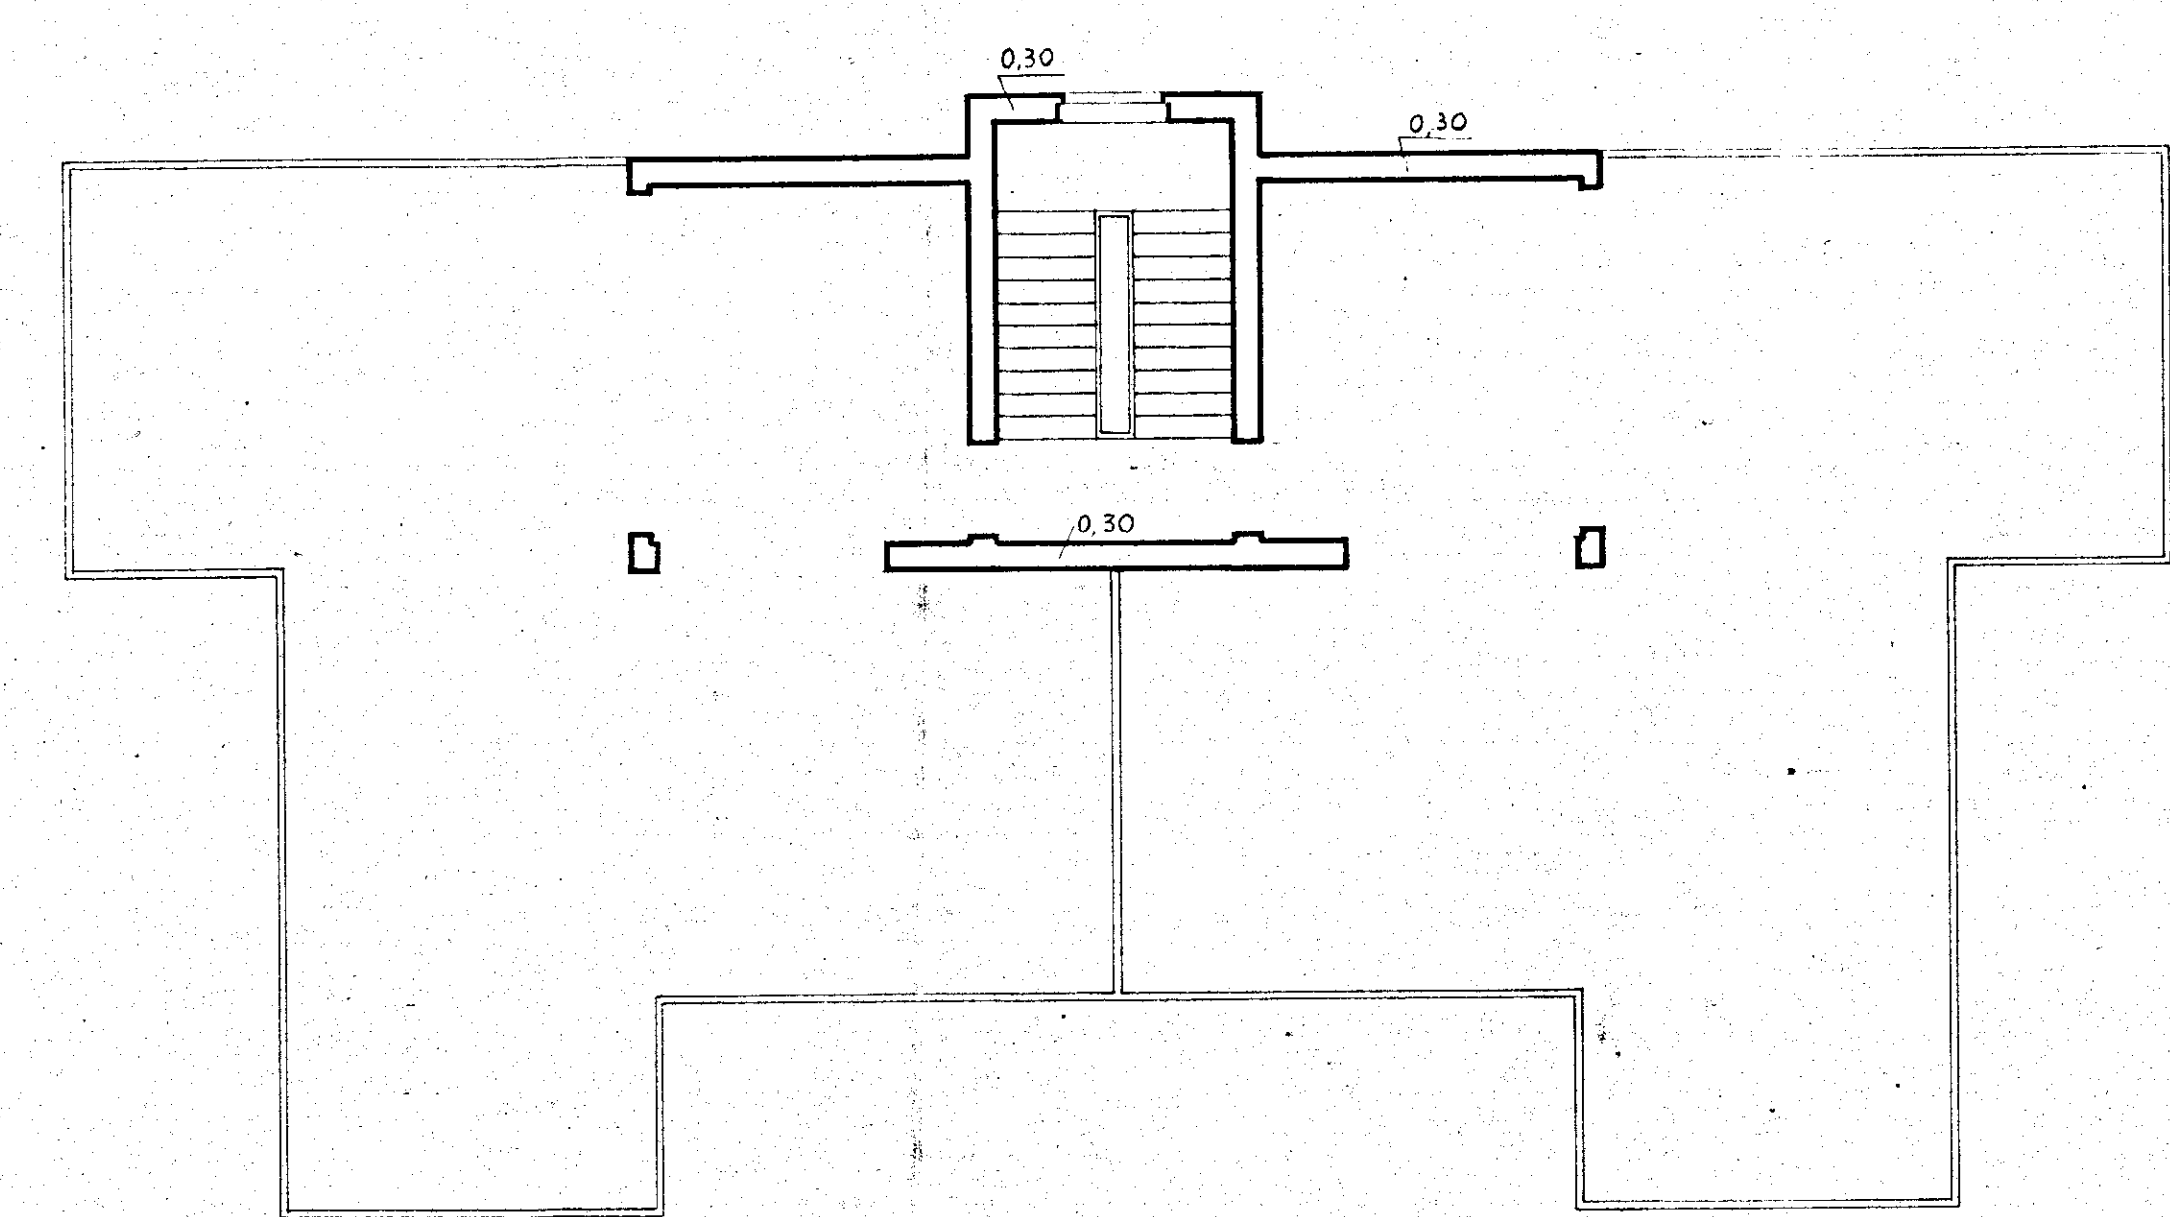

Pianta al piano delle terrazze

Studio Tecnico Ing. VIOLA Arch: SAMONÀ
Messina Roma