


G E S C A L - B R I N D I S I
Q U A R T I E R E S . E L I A

C A N T I E R E 3 1 5 1 - L O T T O A₂
P A L A Z Z I N A 5 - S C A L A E
P I A N T A P I A N O *P R I M O*
D E S T I N A Z I O N E : L O C A Z I O N E
R A P P . 1 : 1 0 0

N.

STESSA DITTA

STESSA DITTA

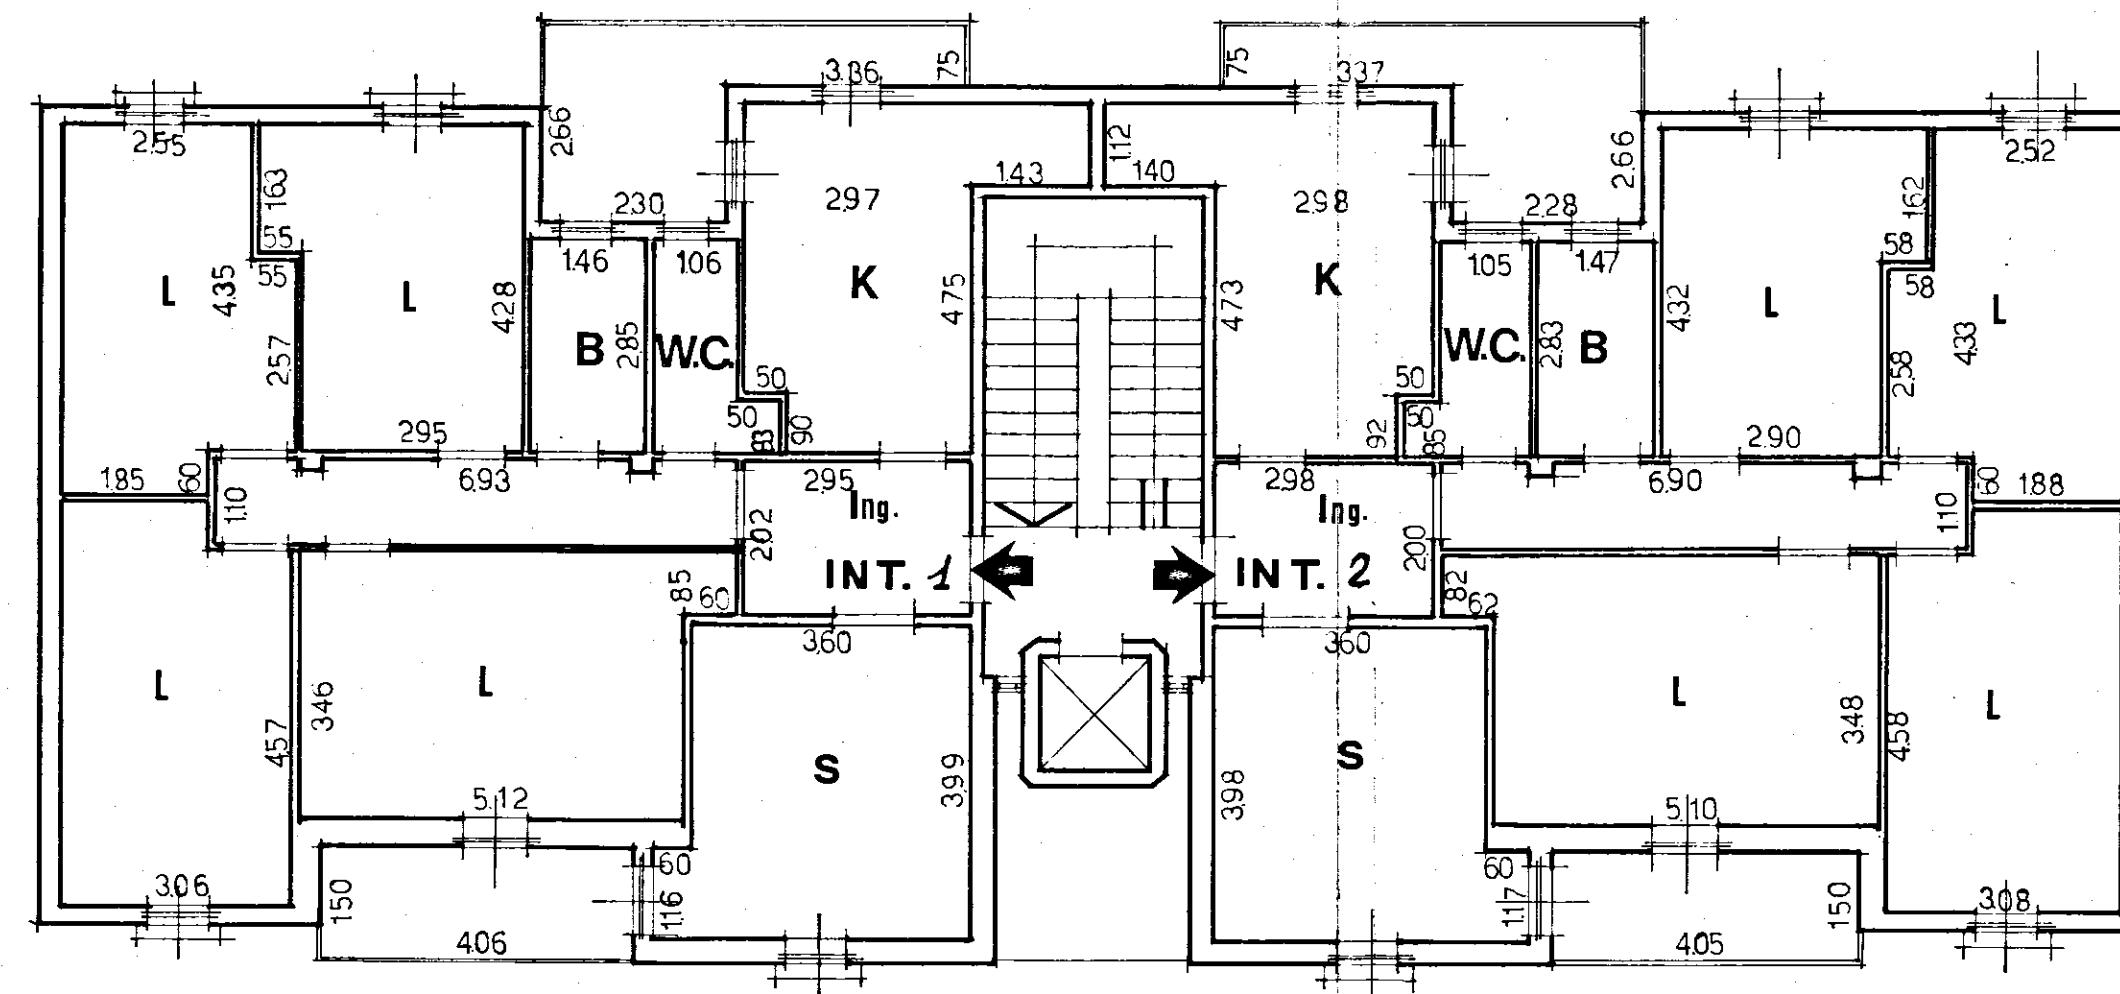

STESSA DITTA

PALAZZINA 5-SCALA E

INT. 1	
INT. 2	

STESSA DITTA - PIAZZALE INTERNO