


Istituto Autonomo Case Popolari  
per la Provincia di Brindisi


Costruzione di Case Popolari in Brindisi  
Quartiere S. Elia


Legge 6-9-1965 n. 1022 e 1° NOVEMBRE 1965 n. 1129

PIANO TERRA  
4 GEN. 1966

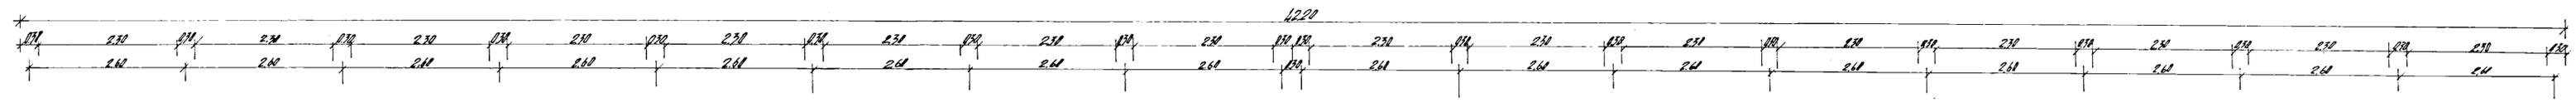

PROV. BRINDISI  
PALAZZO FAVOREVOLE

IL SINDACO  

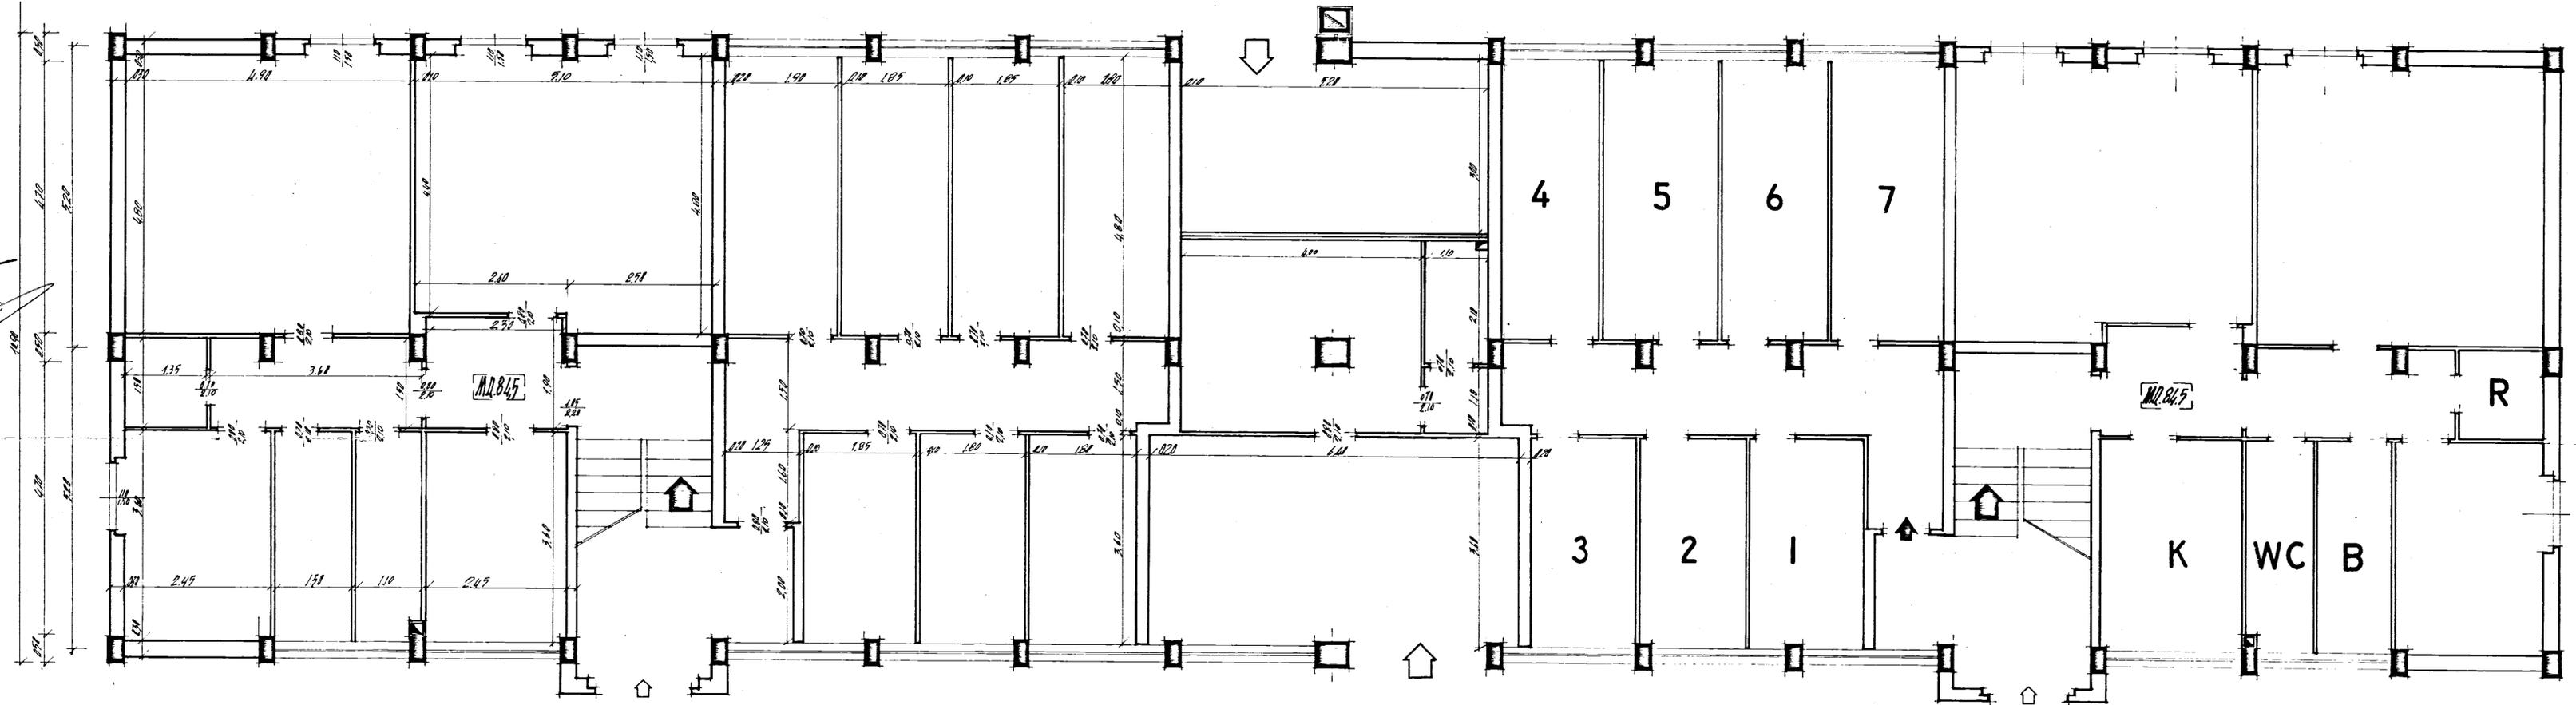

Scala 1:50