



FABBRICATO 19/b


FABBRICATO 19/a

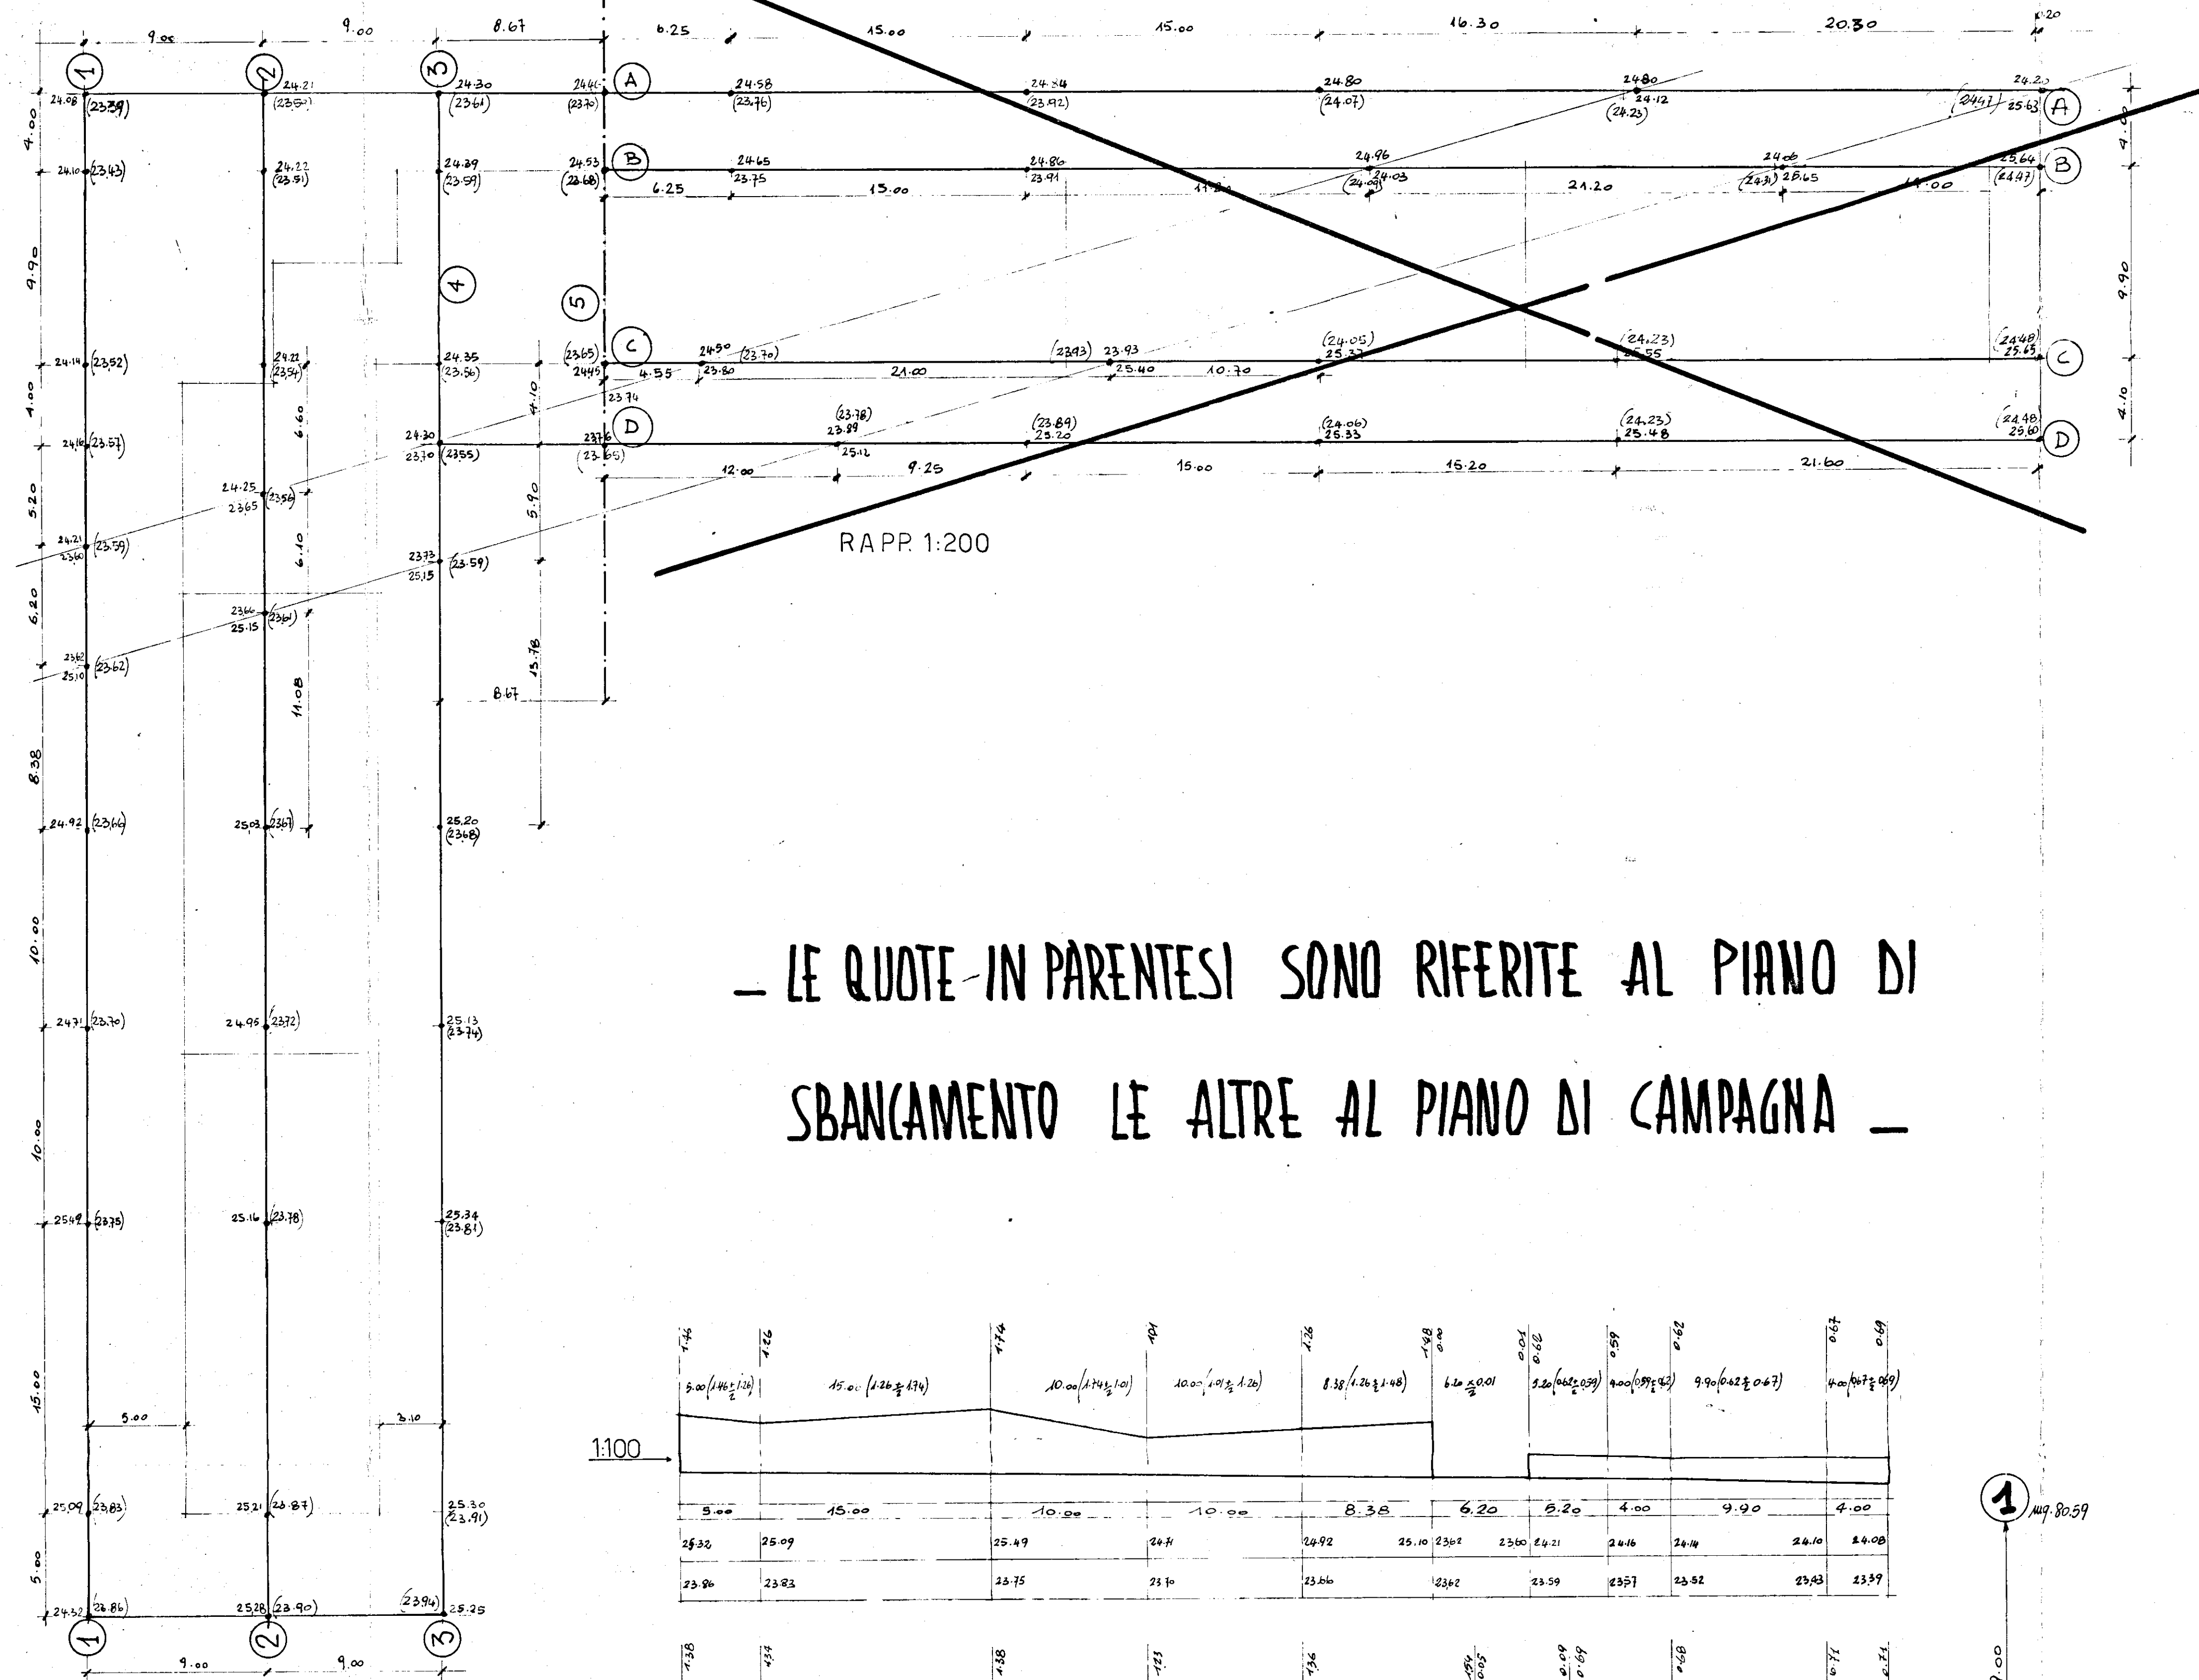


— LE QUOTE IN PARENTESI SONO RIFERITE AL PIANO DI
SBANCAMENTO LE ALTRE AL PIANO DI CAMPAGNA —

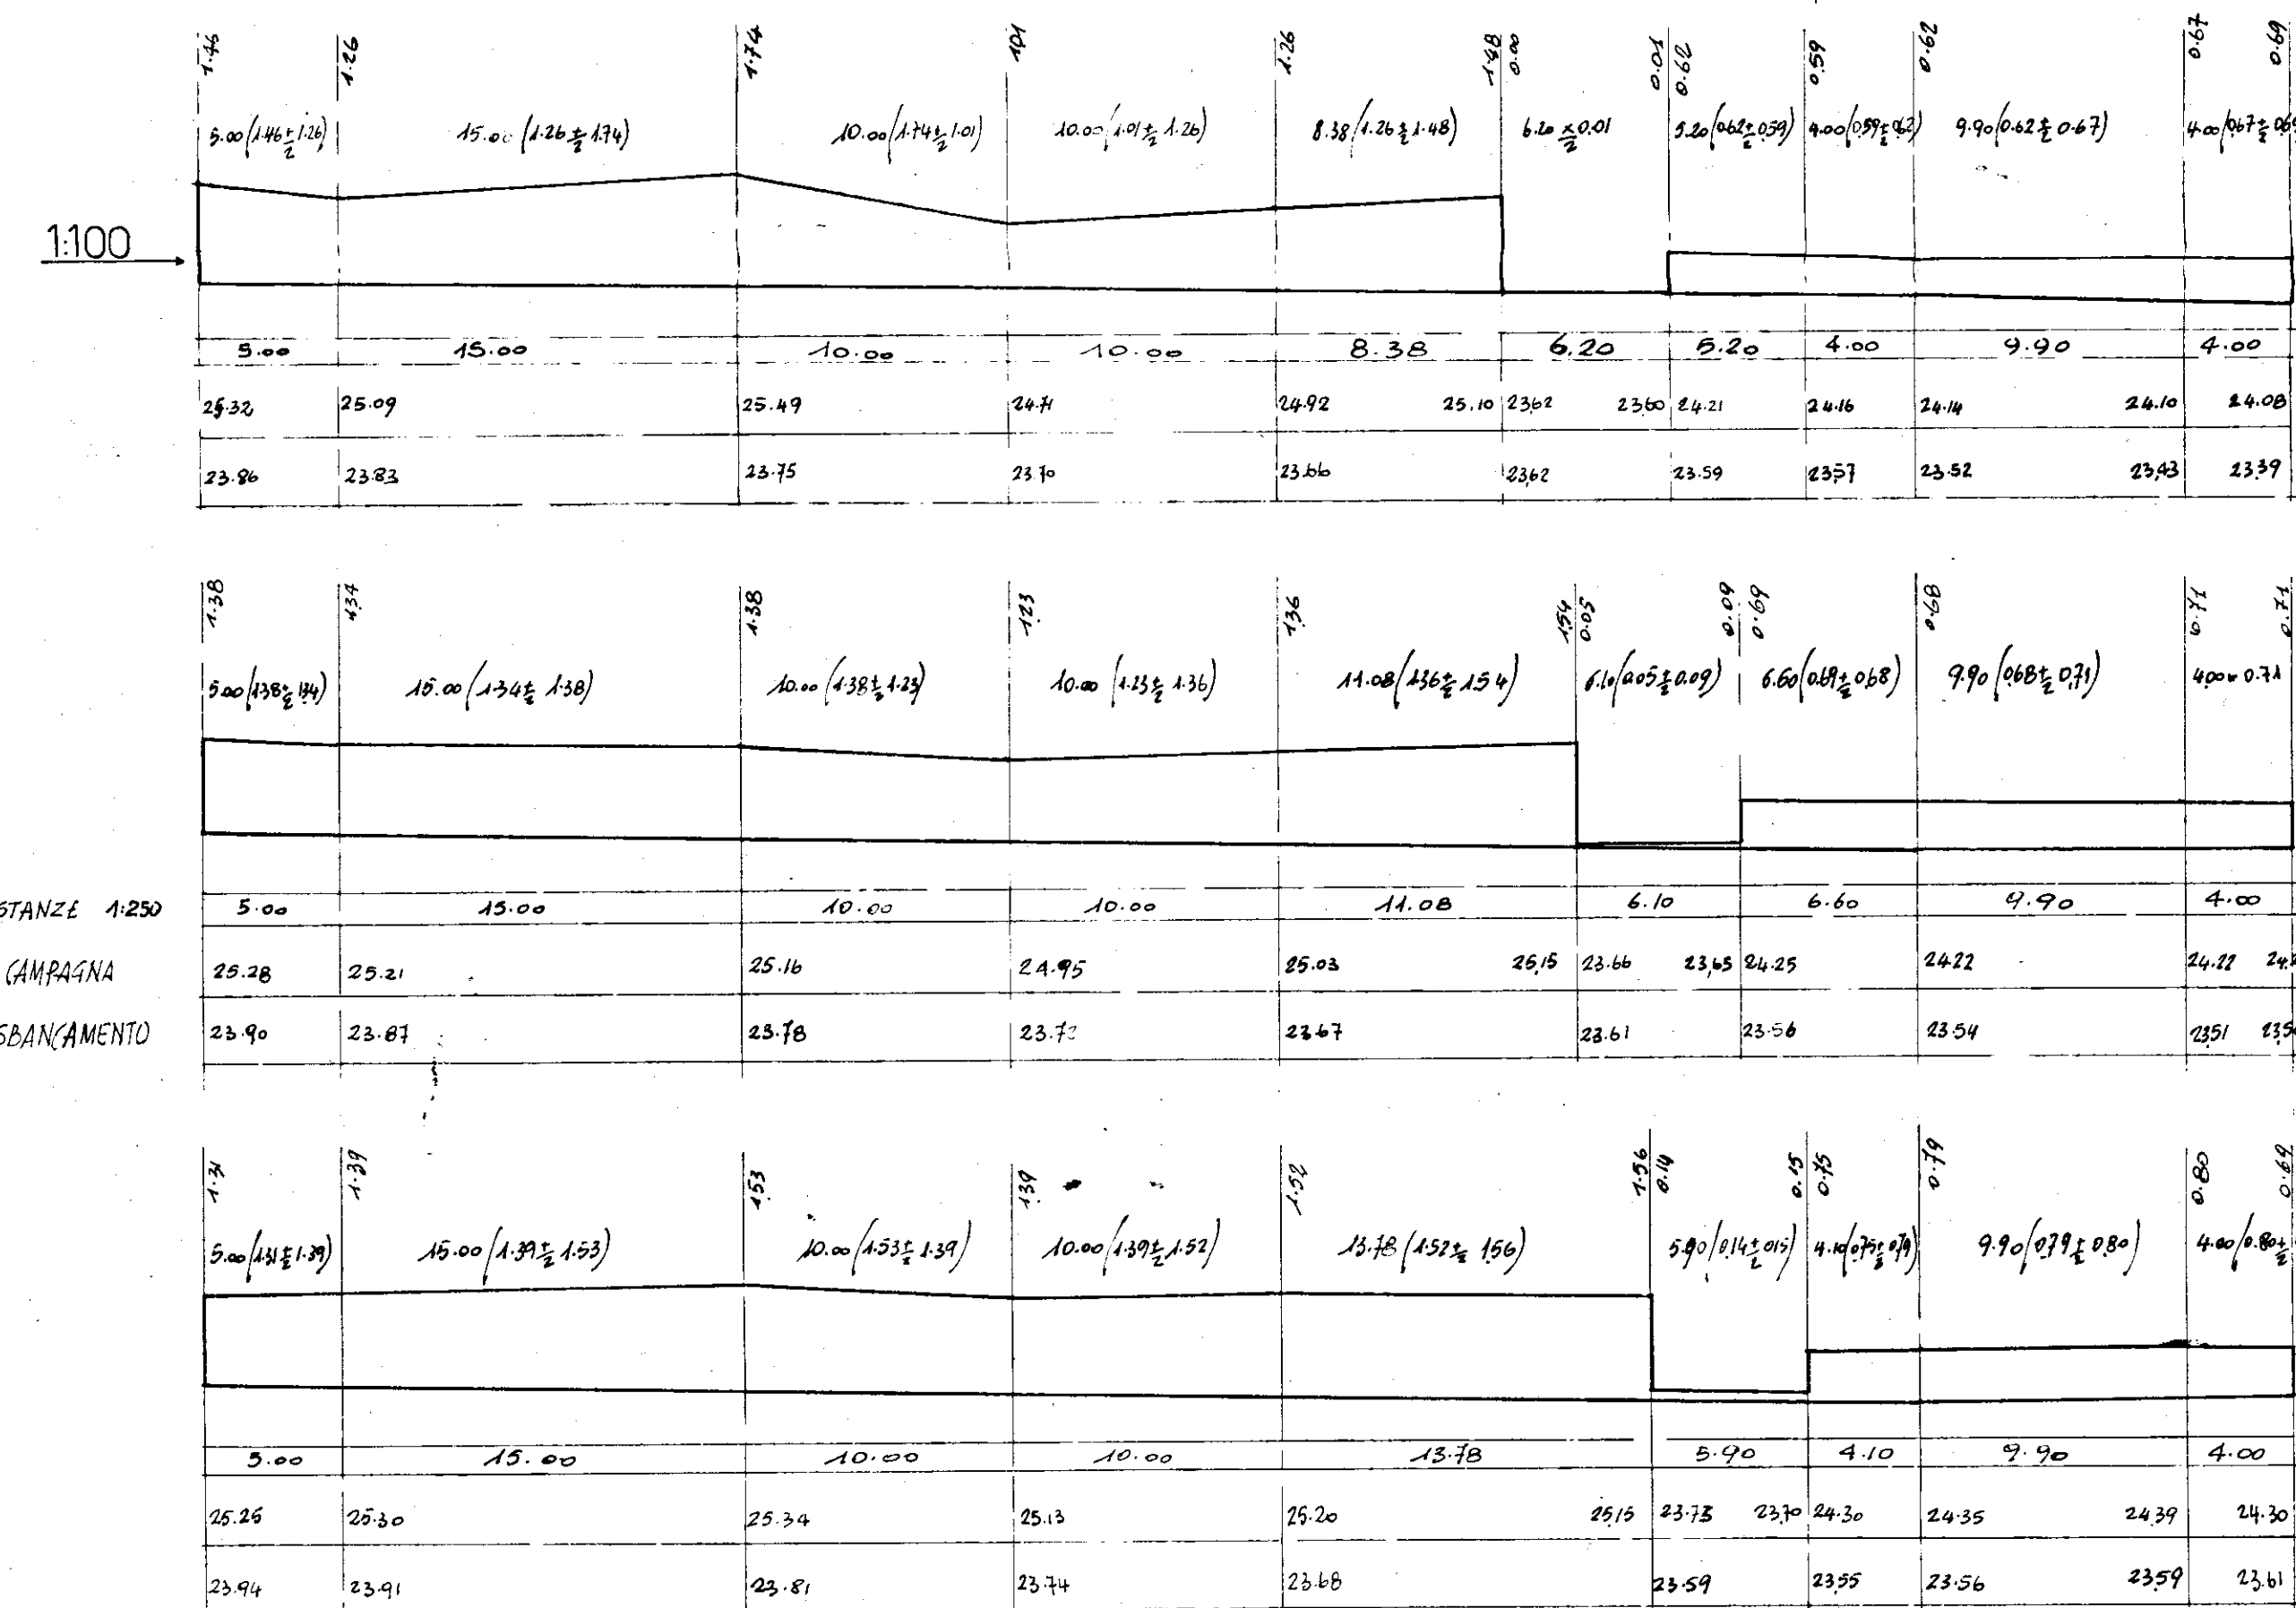


1) mp 80.59
2) mp 83.74
3) mp 93.89

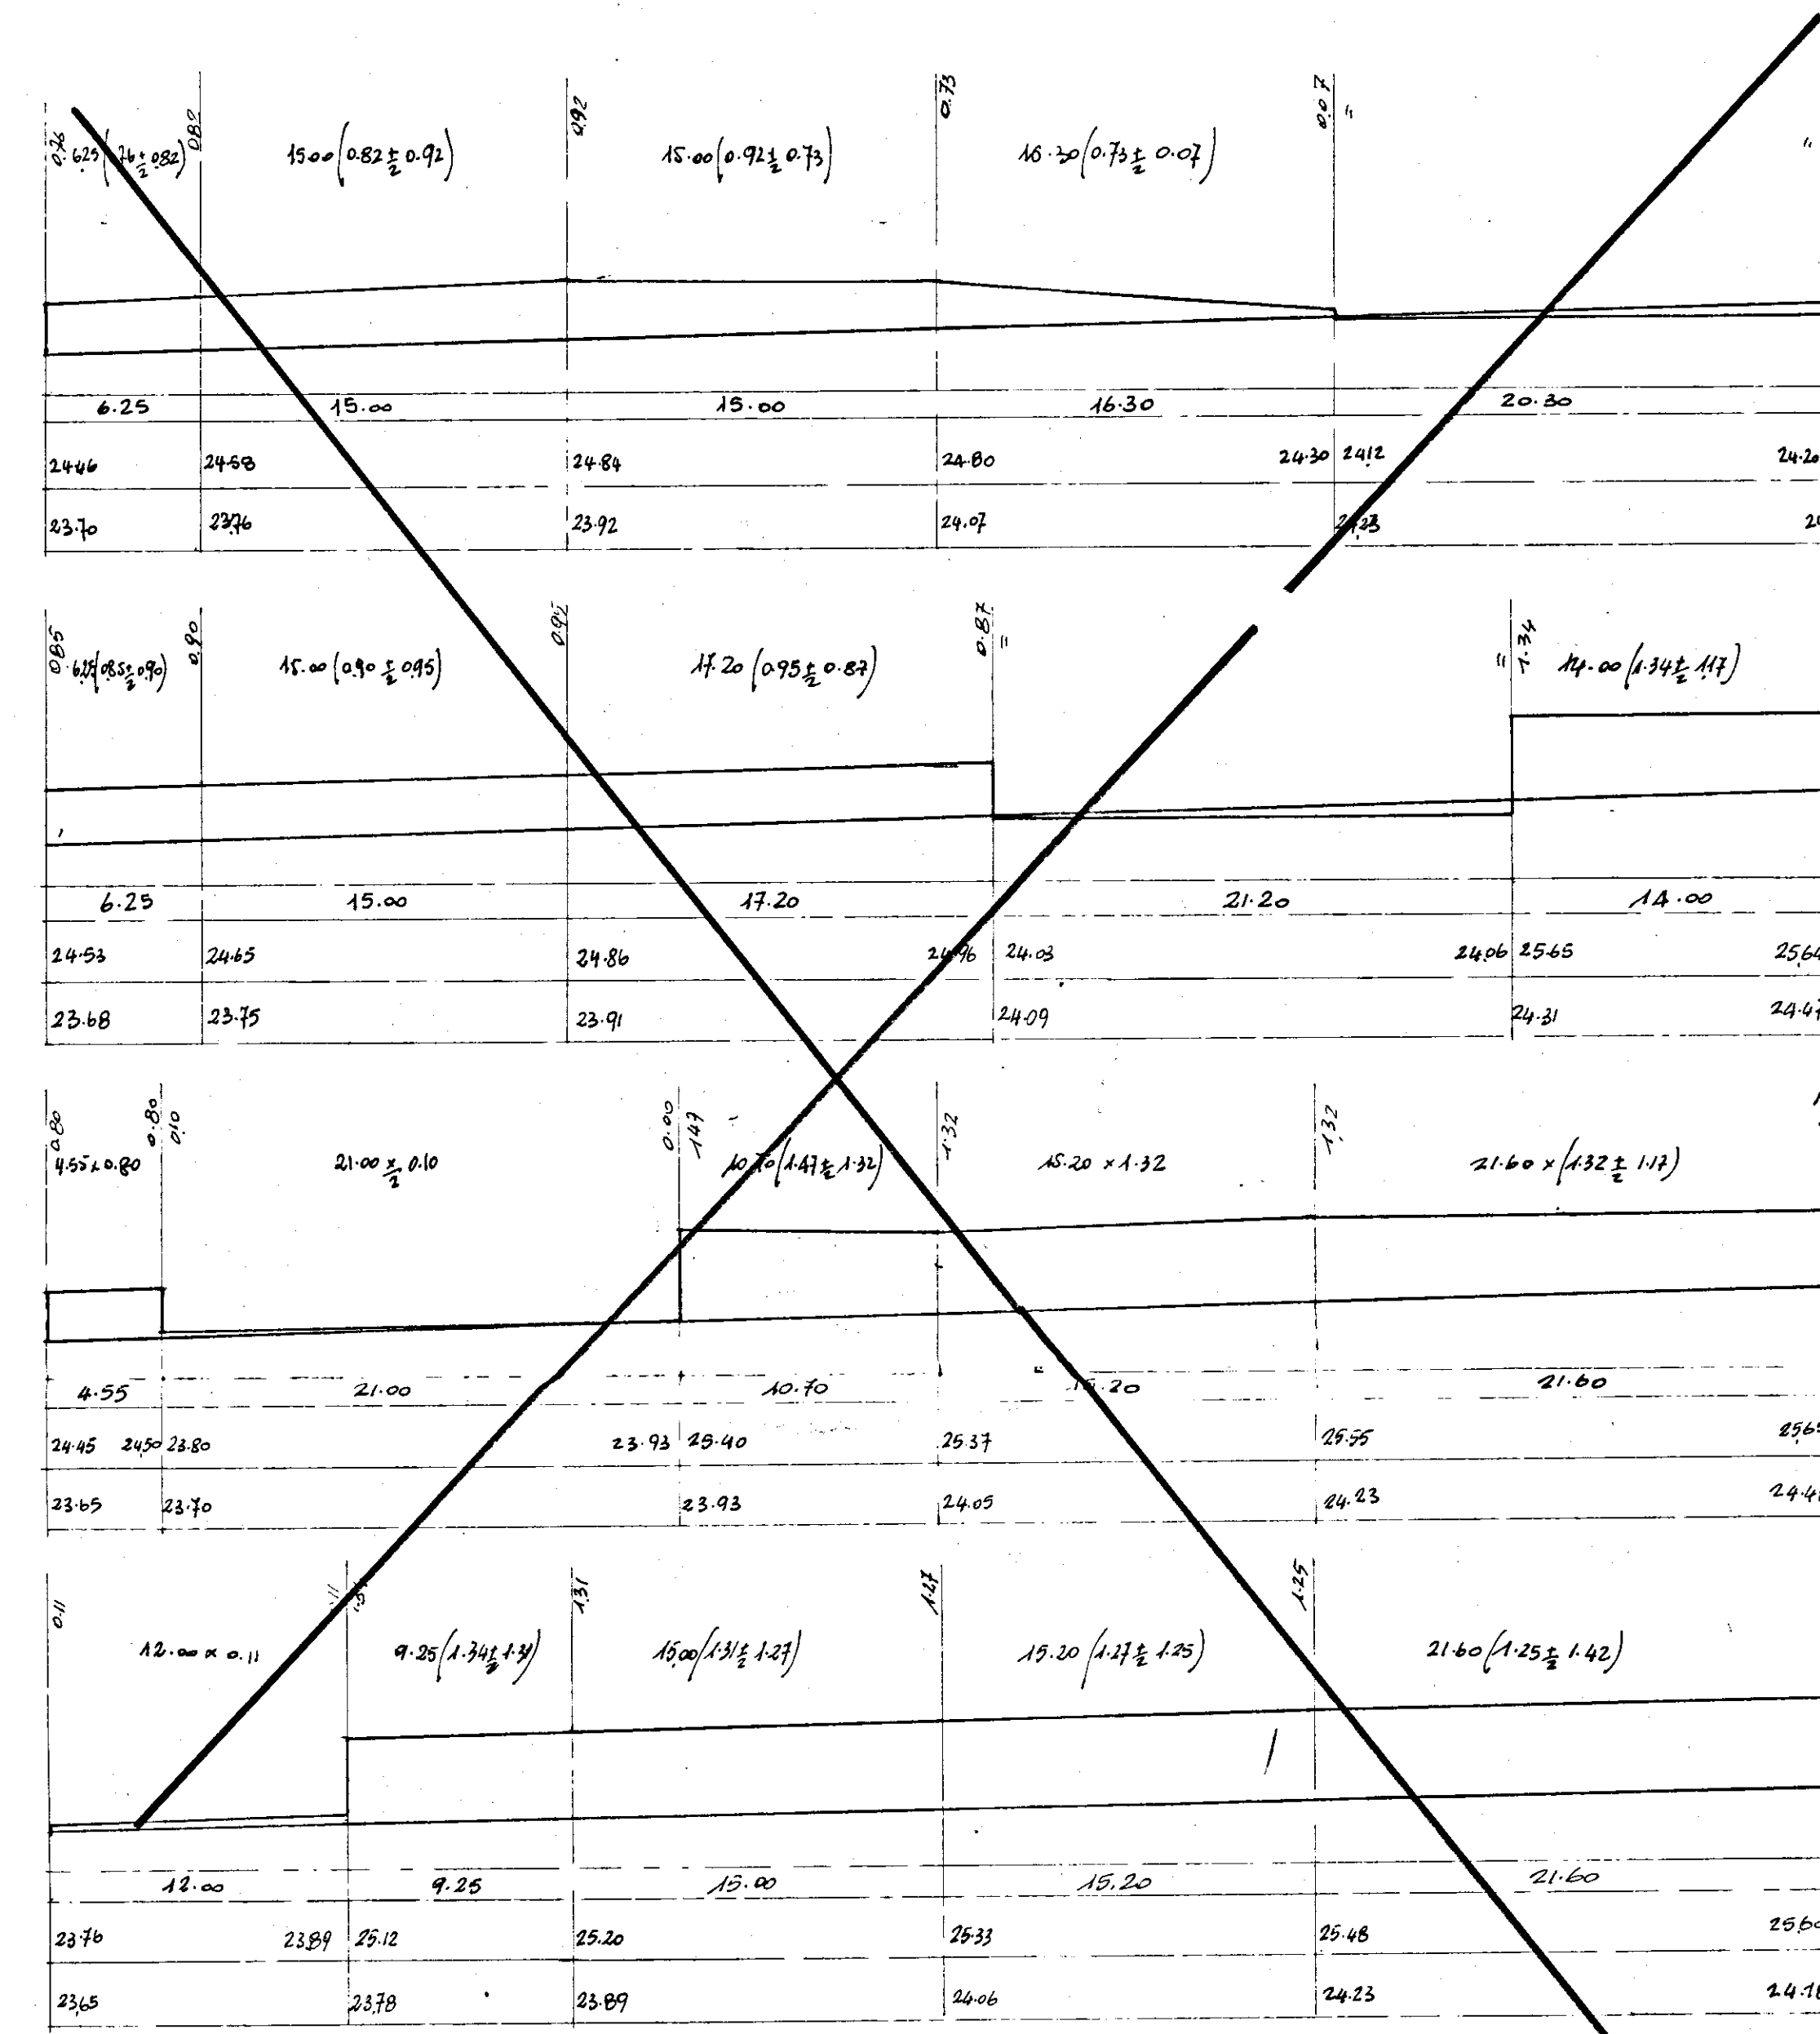

19-a

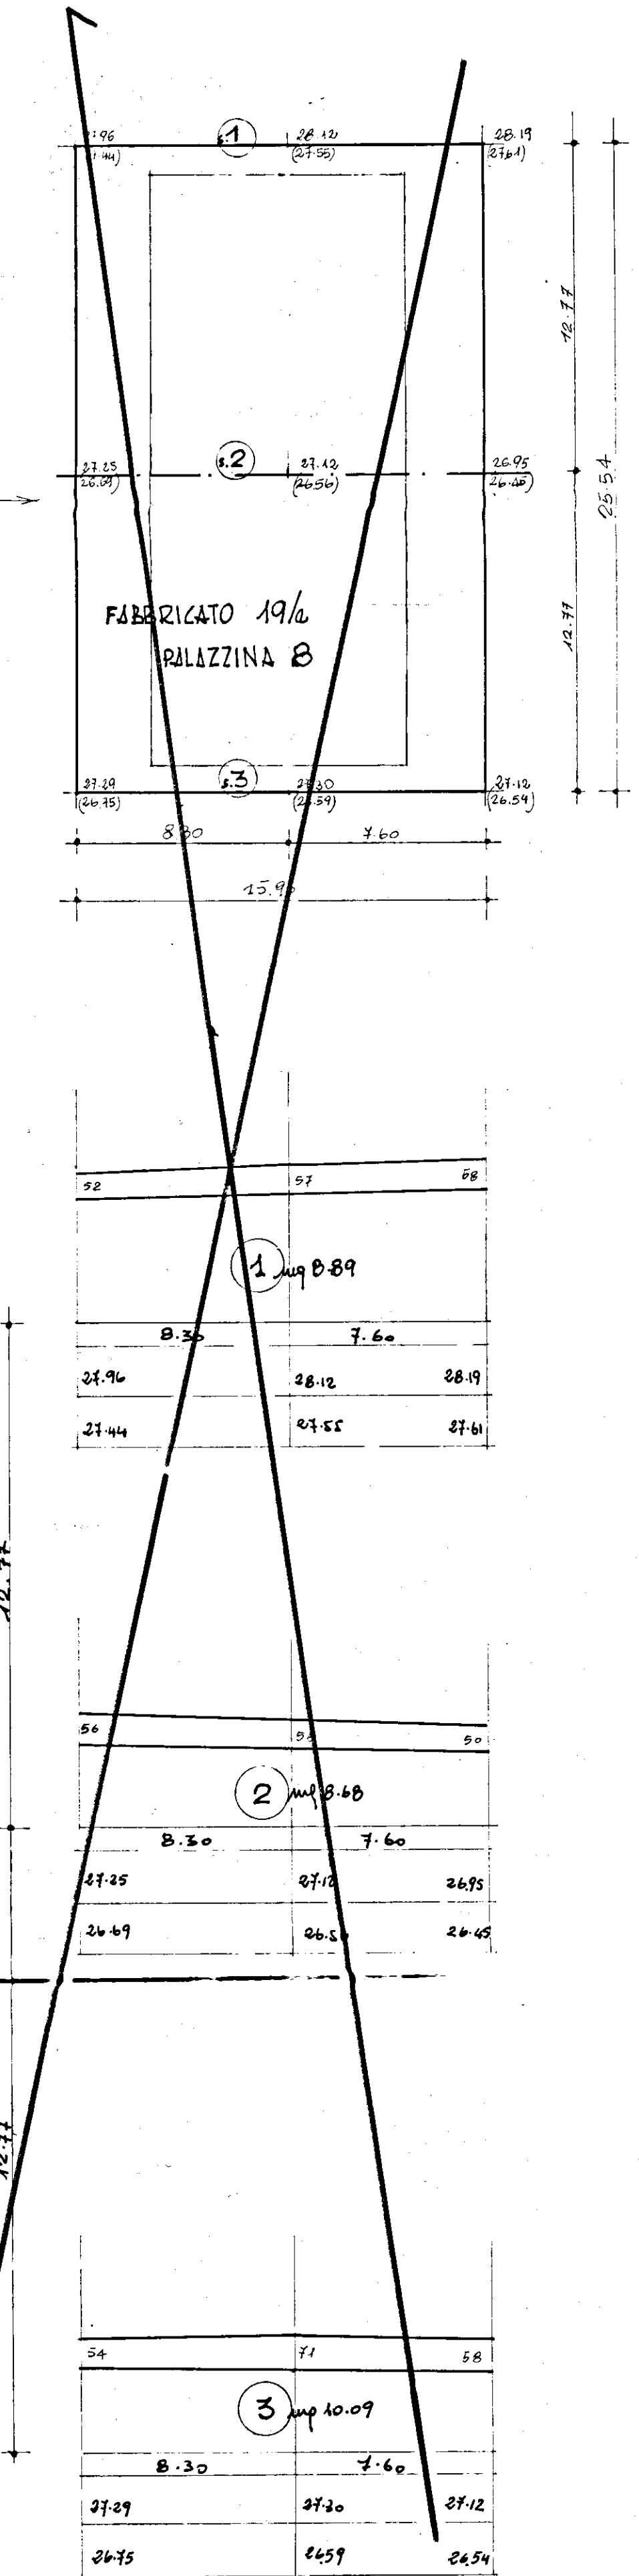

A) mp 81.11
B) mp 85.56
C) mp 86.56
D) mp 81.00

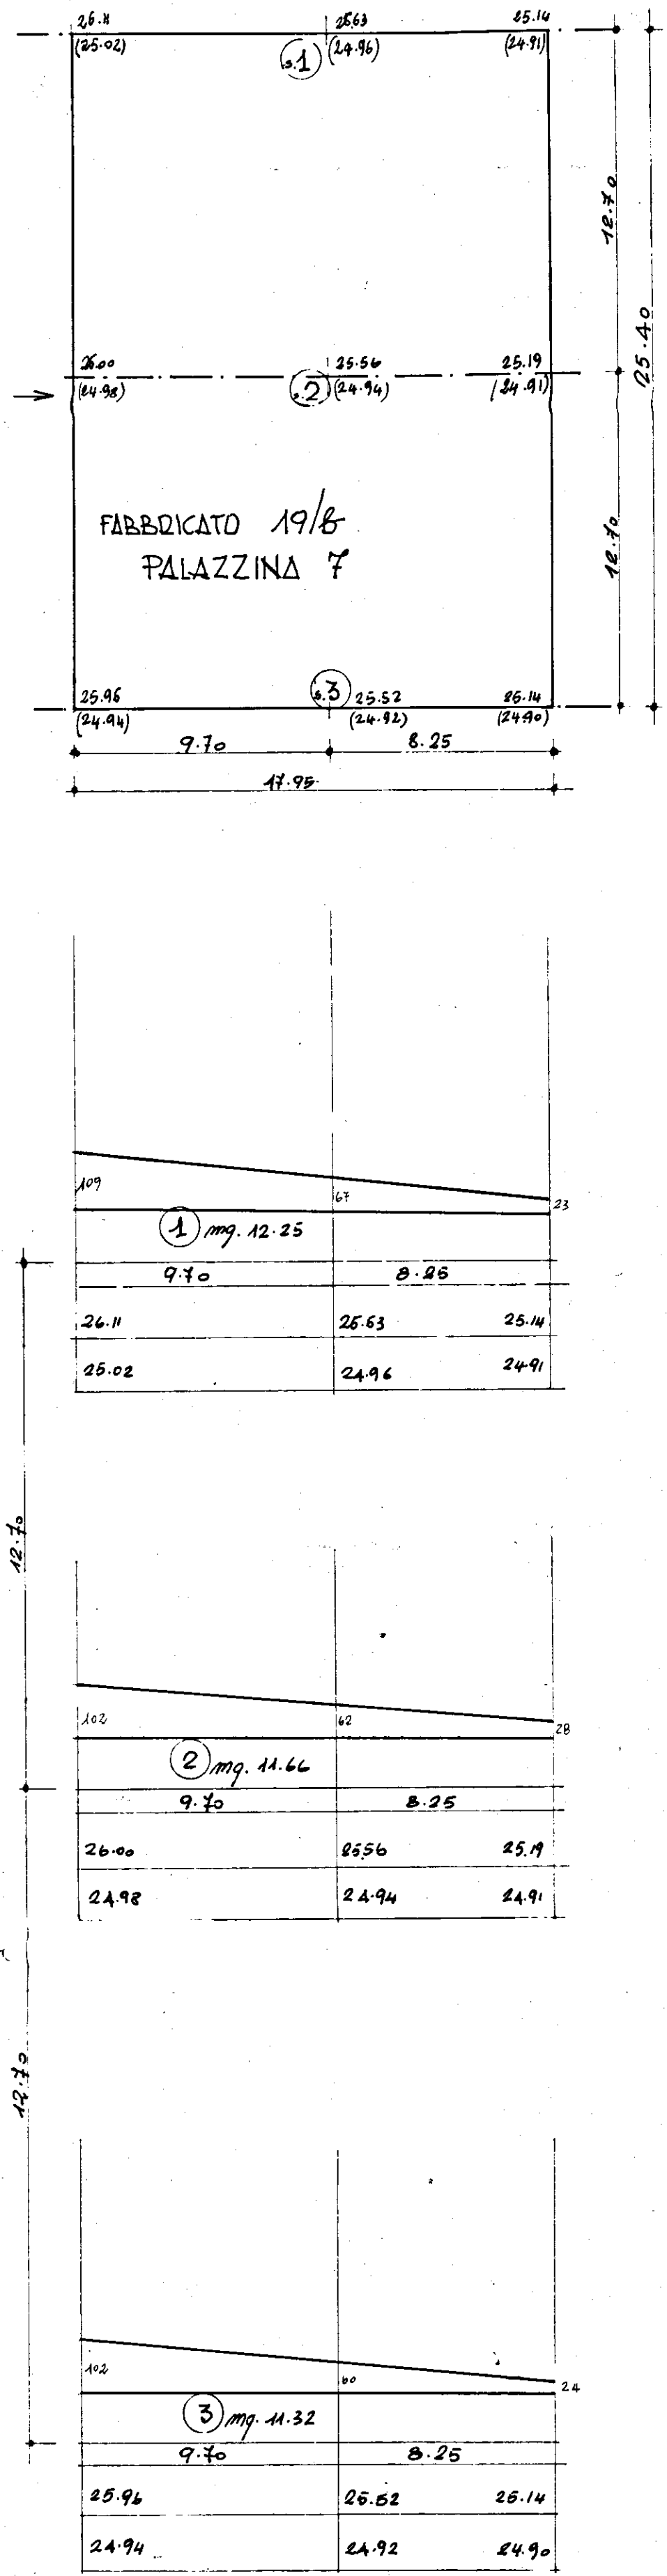

1) mp 12.25
2) mp 11.62
3) mp 11.32

I.A.C.P. BRINDISI

FABBRICATO 19-b

SCAVI DI SBANCAMENTO

1
1:200
1:250
1:100

19-b