


Proprietà INA-CASA
Canfiere 11/150

Strada interna

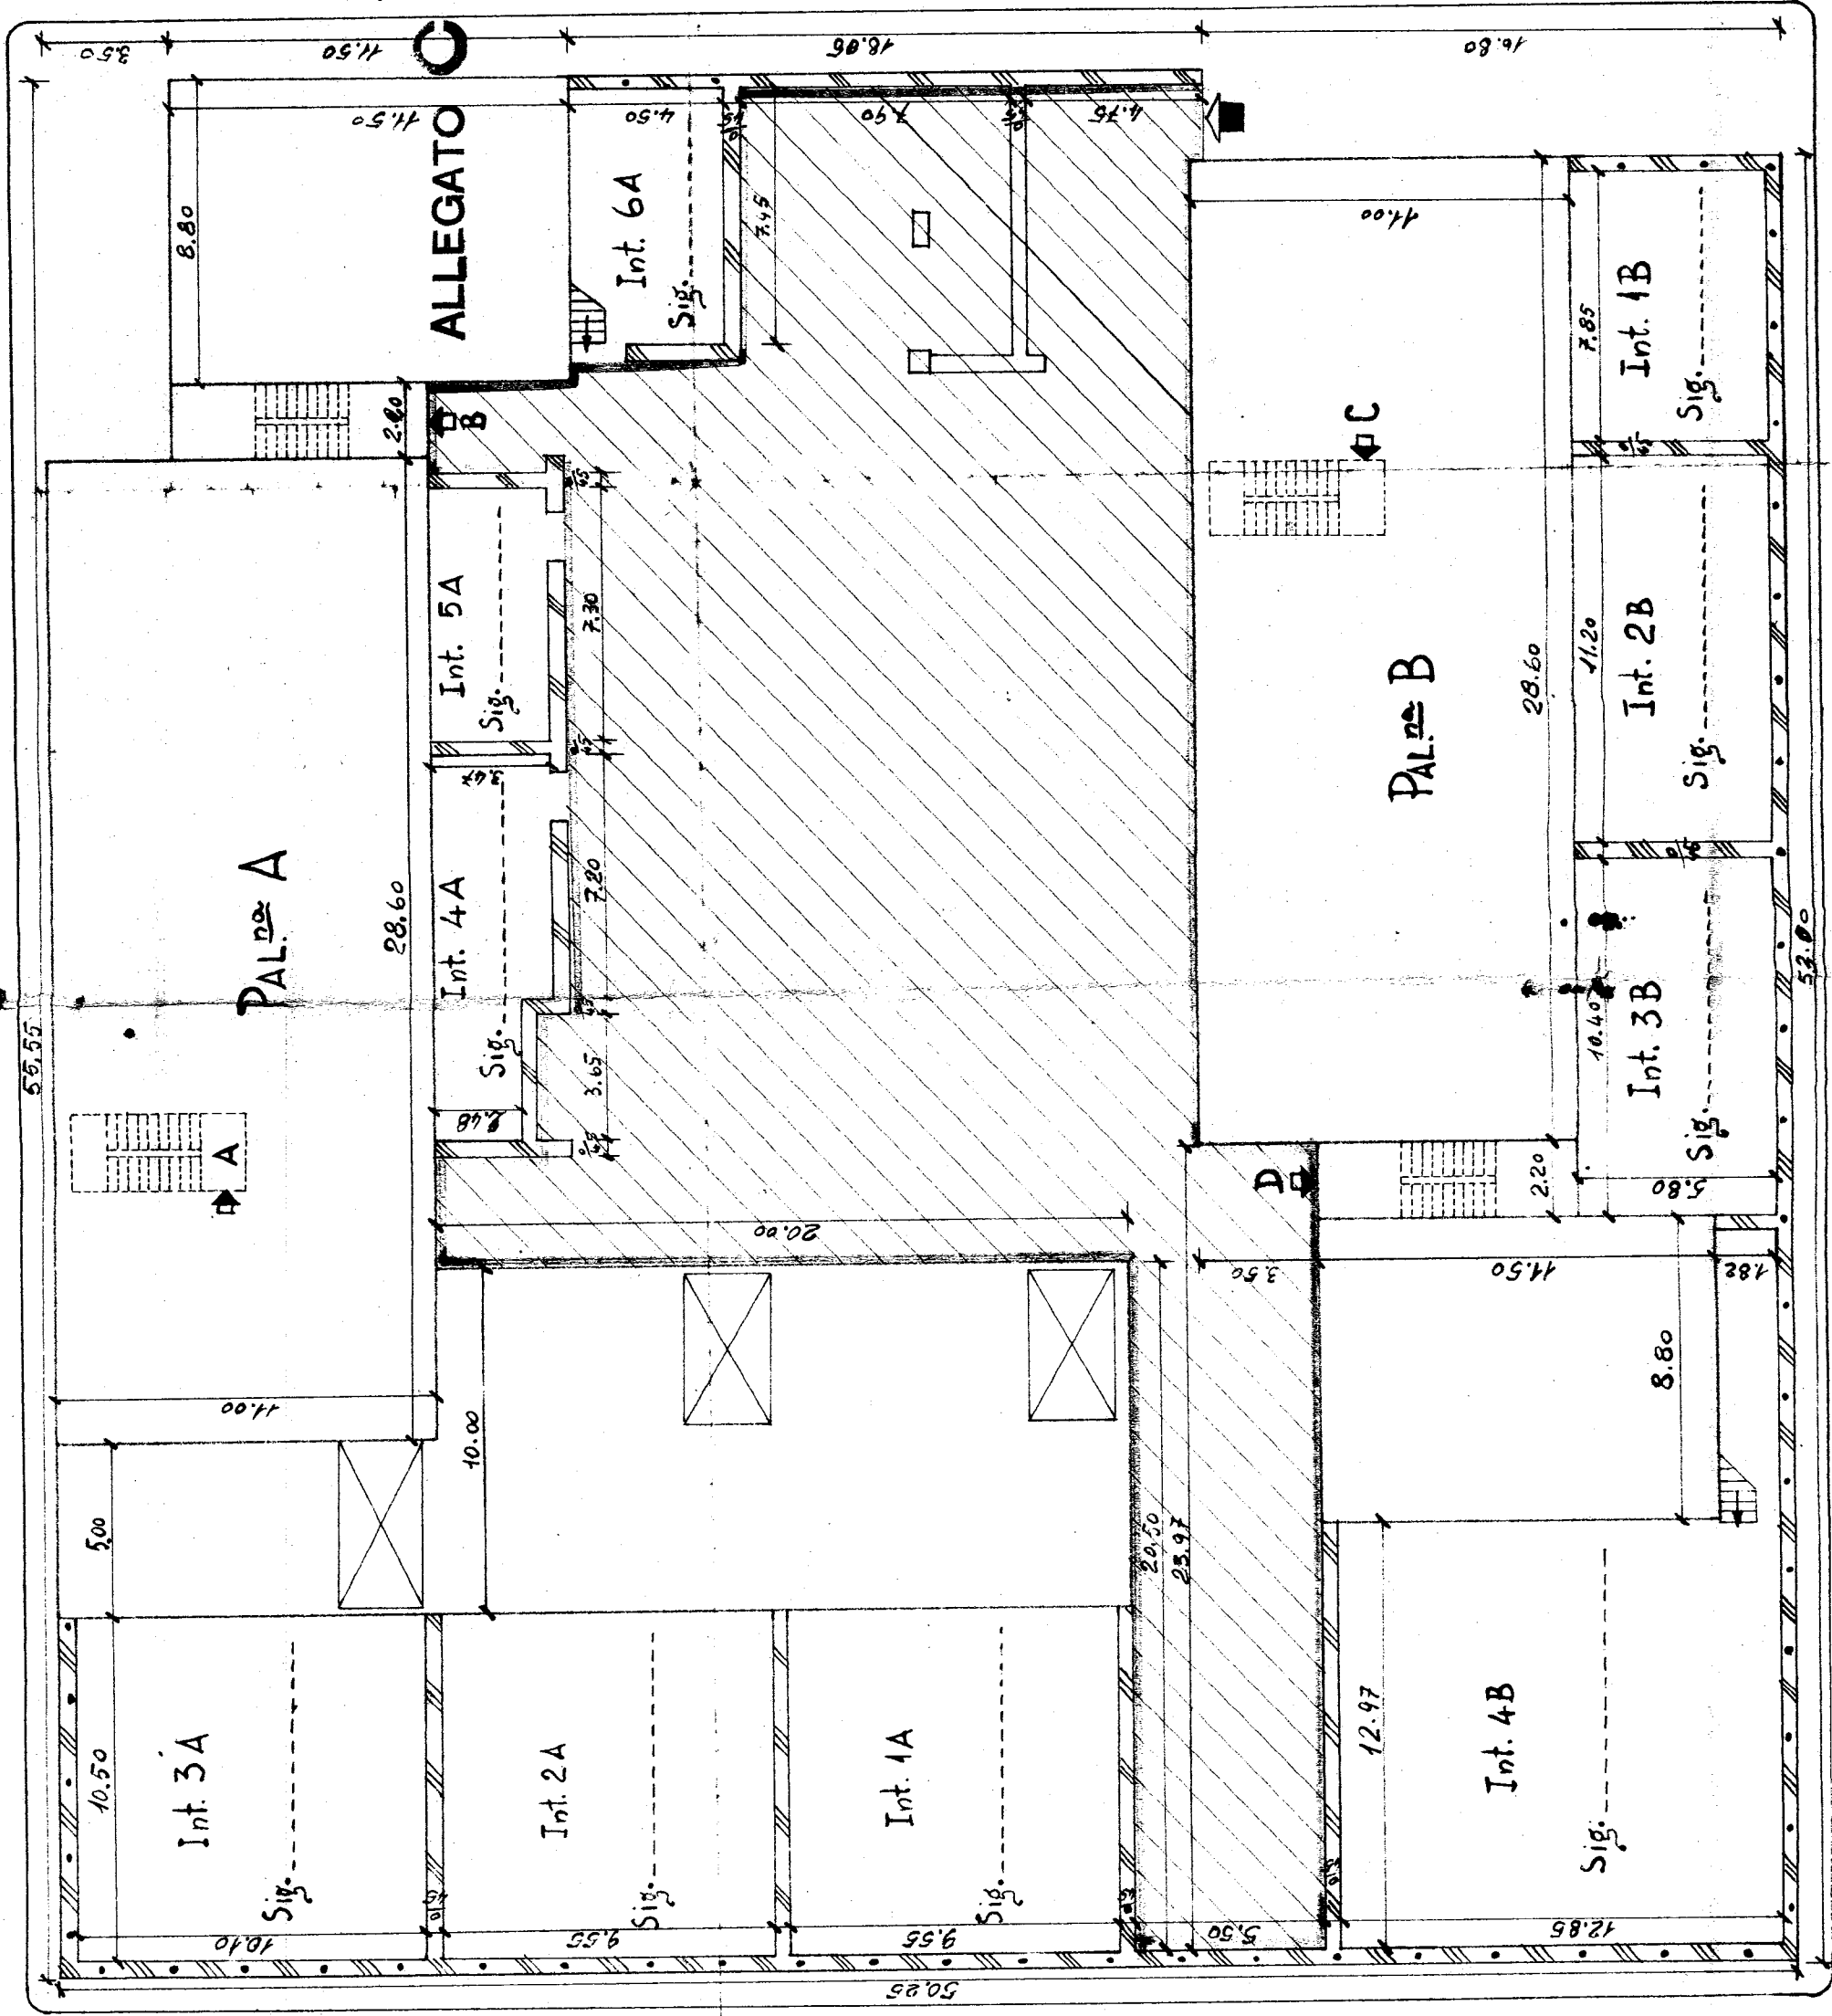

VIA PAGE BRINDISINA

Proprieta INA - Casa
Cantiere 1151 - Gruppo 2 B

James Buchanan
Daniel Barnard

AA
A

15370 Overst

ind - nociv. / A - / B - / C - D

$$\begin{array}{l} \text{H}^\circ \text{CIV} / \text{A} \left\{ \begin{array}{l} \text{Int. 11A} - \\ \text{12A} - \\ \text{13A} - \\ \text{14A} - \end{array} \right. \\ \text{H}^\circ \text{CIV} / \text{B} \left\{ \begin{array}{l} \text{Int. 11A} - \\ \text{12A} - \\ \text{13A} - \\ \text{14A} - \end{array} \right. \end{array}$$


Sub. n 93.14
Sub. n 75.30
Sub. n 79.75

10B-
11B-
12B-

PIANTA PIANO SECONDO

PAL. no. A

ALLEGATO A

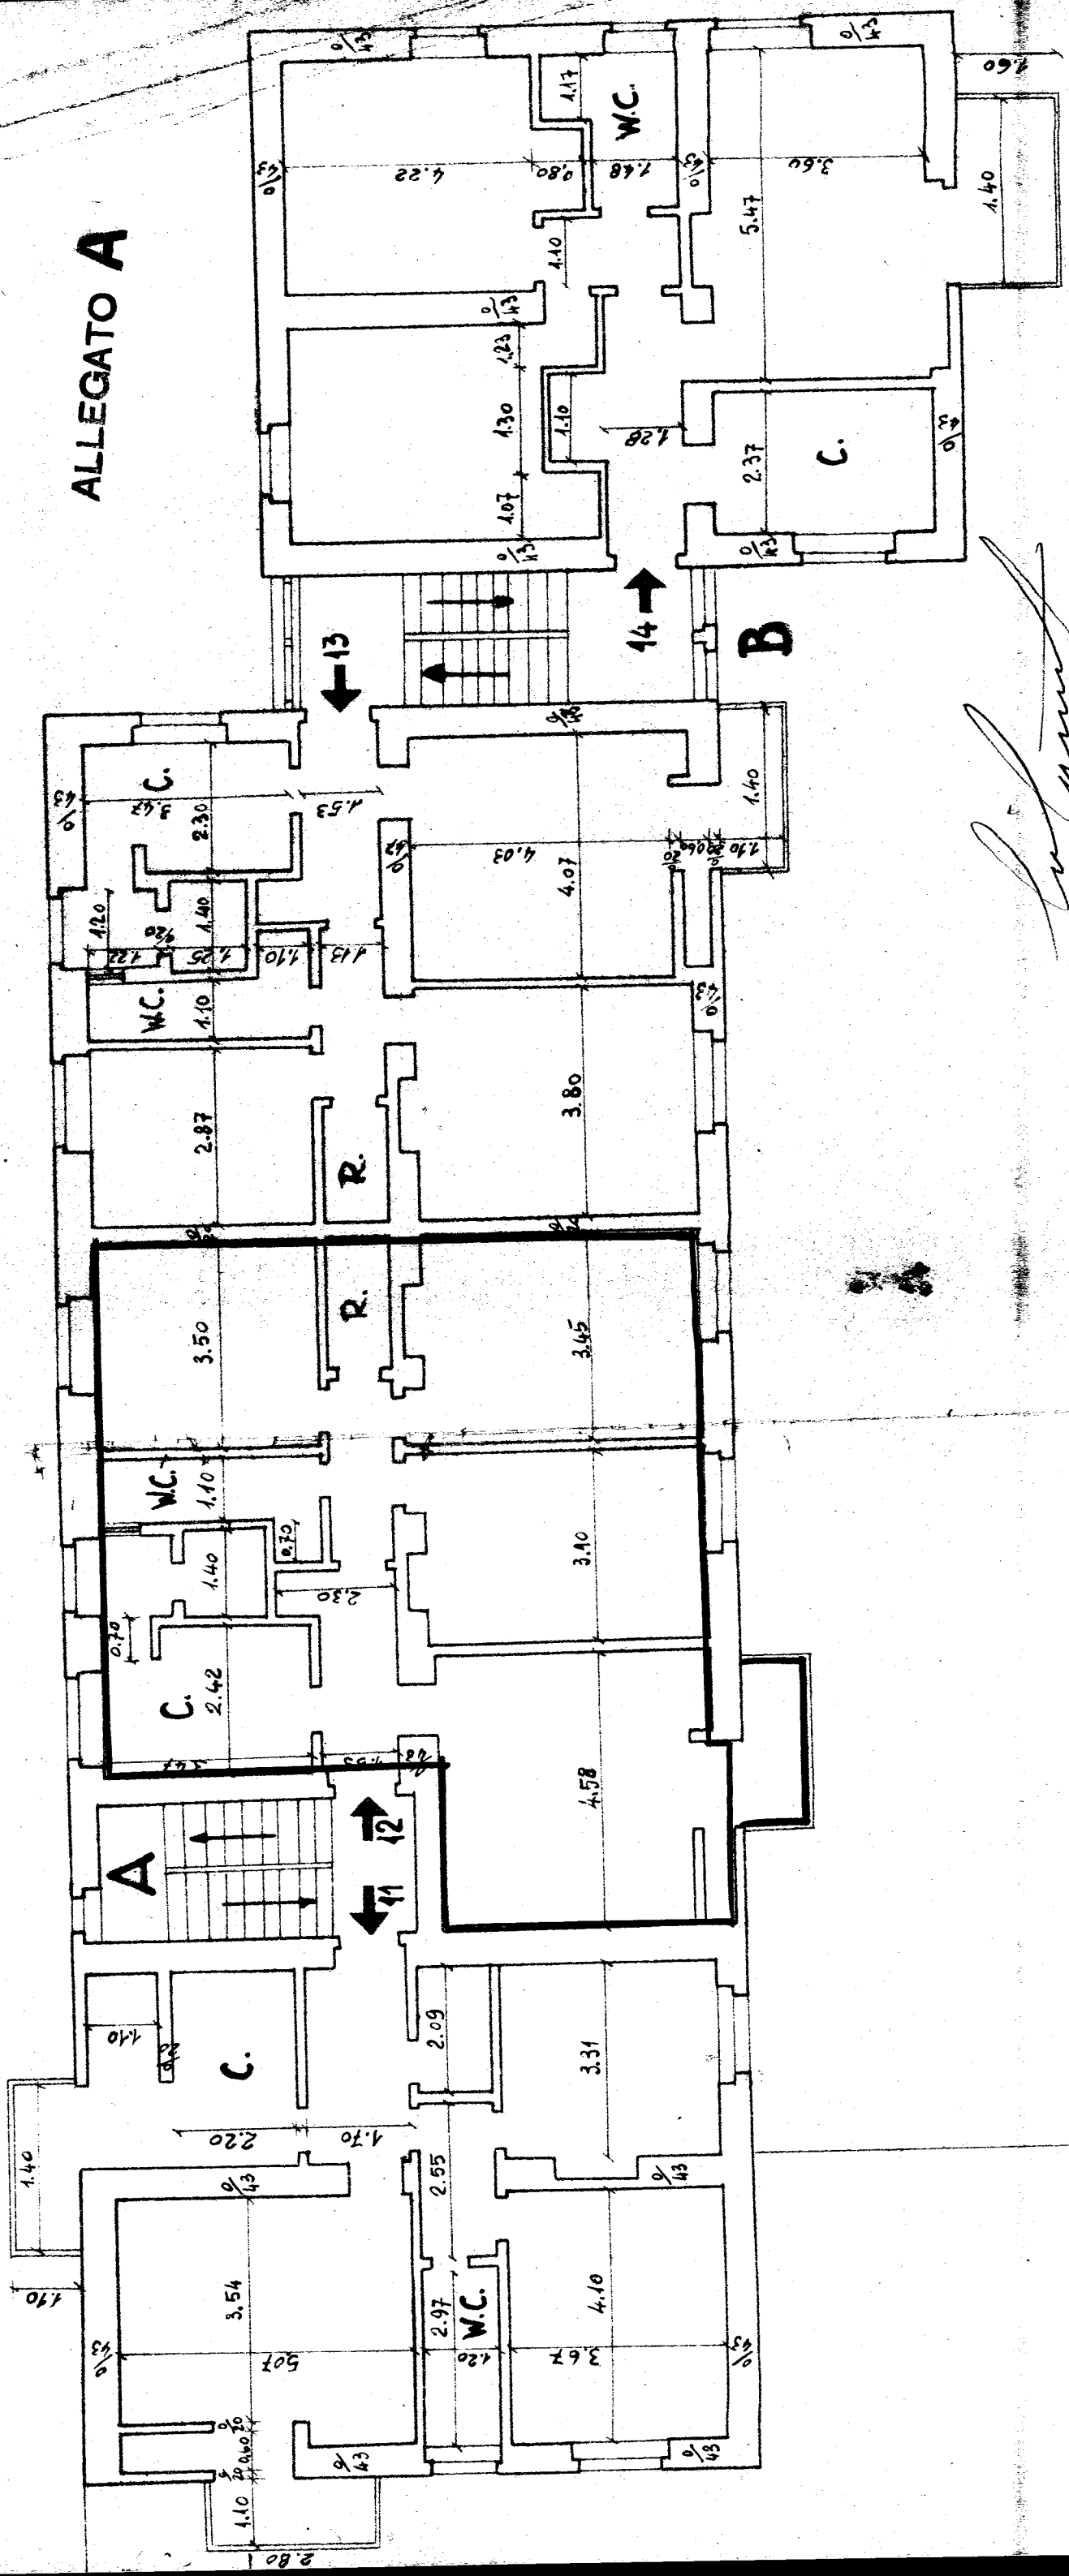

Wm. L. Garrison
Mass. Soc. Friends Ho.


386638

ALLEGATO B

Gruppo 1B

11151/A

Brindisi

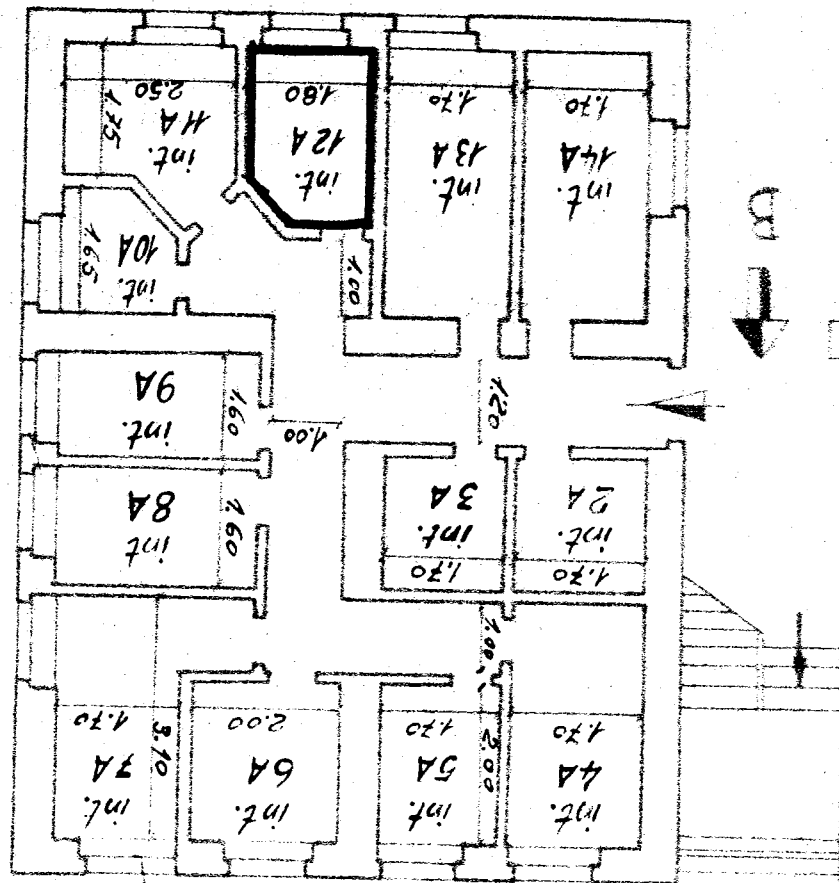

B