

381544


COMUNE DI BRINDISI

CANT. 17586

FABBR. B

Scale 1:100

PIANO TERRA

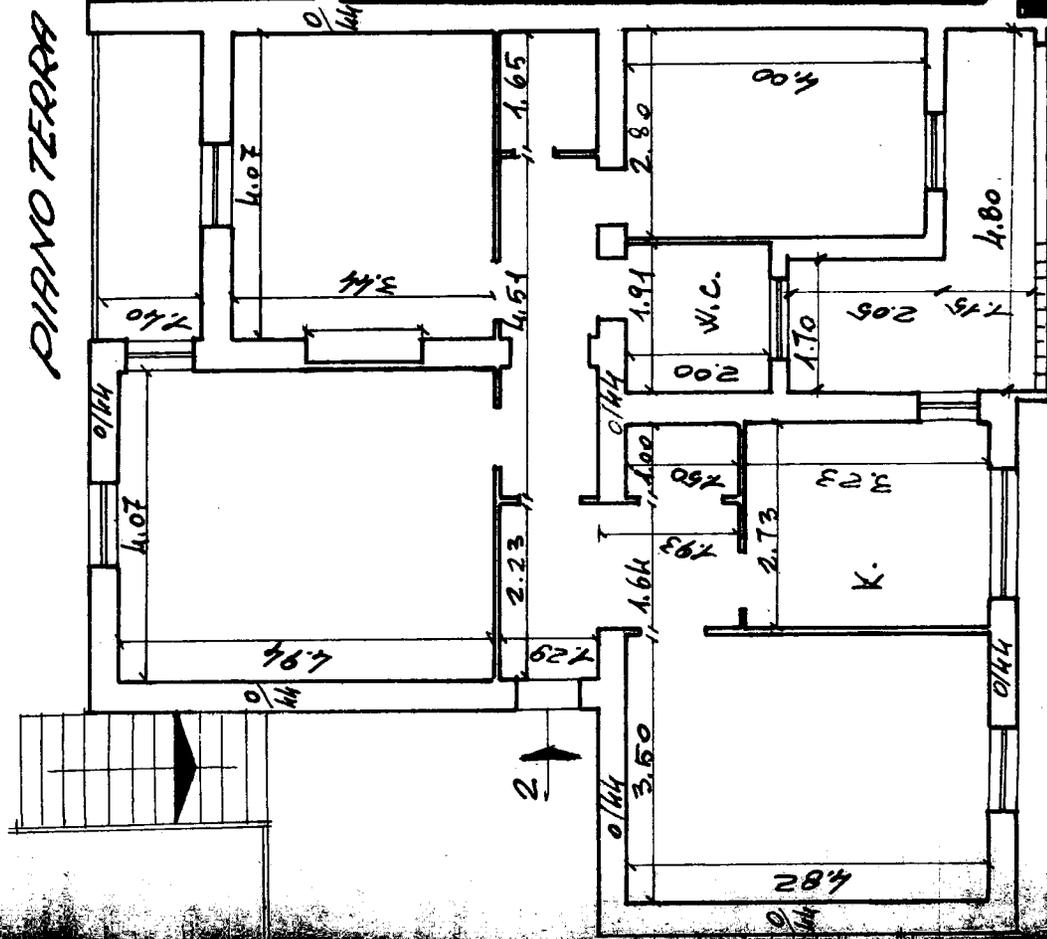


Sup. vit. mq. 118,07
" " mq. 98,63

Scanned from

3

SCALATA

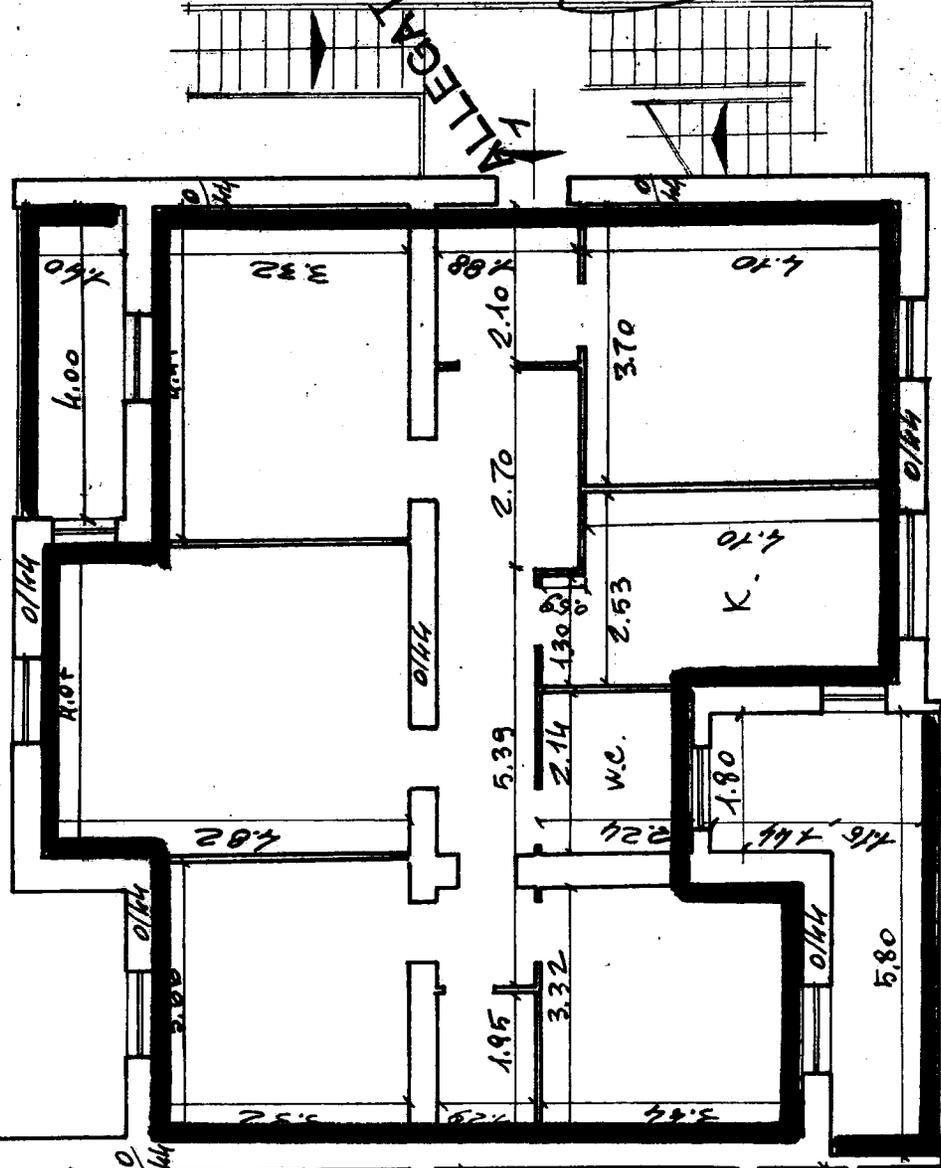

N° civ. 38 / A int. 1


Sup. vit. mq. 118,20

Scale B

Plans continue

VILLEGATO B

Handwritten signature

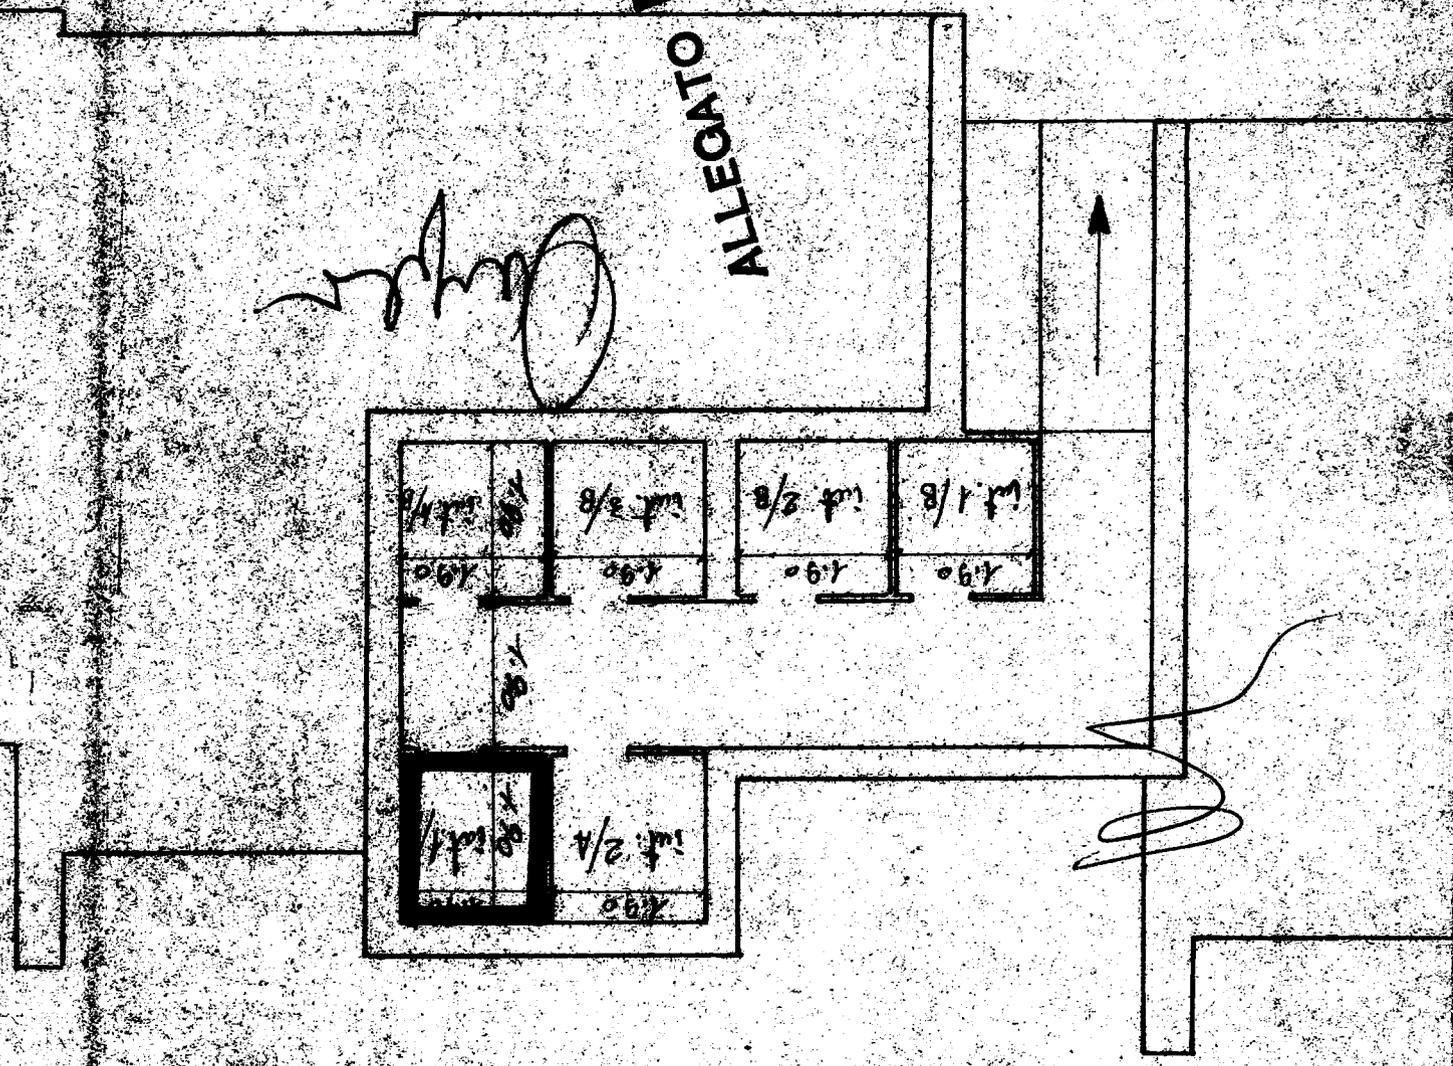

Scale B cont.



18

B D I N G S cont 1/586
 Table T. po 5

Handwritten signature

Row 1 / B int. 1
 2
 3
 4