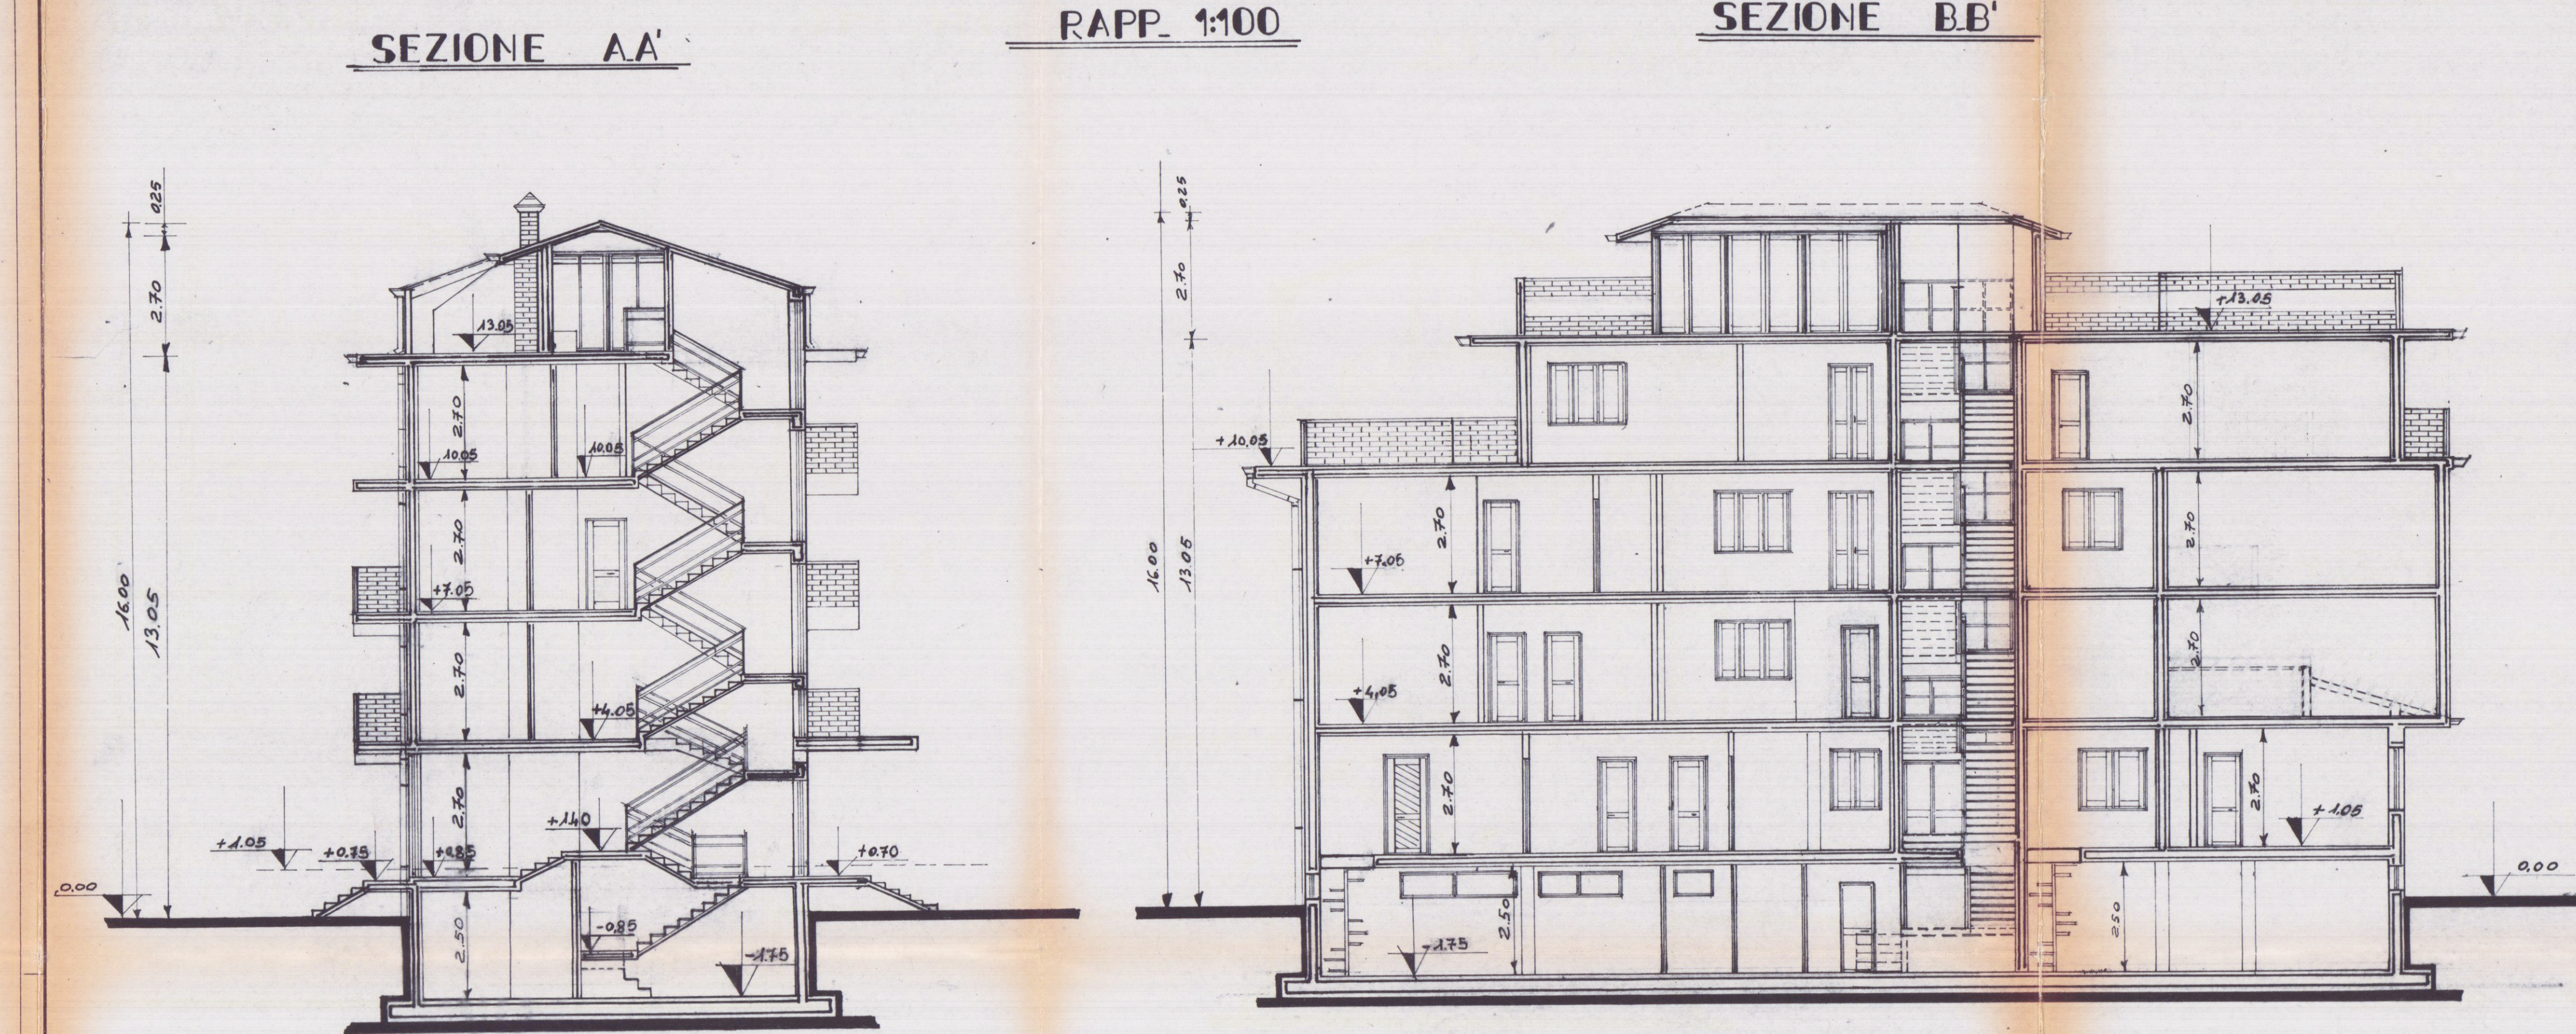


[illegible]

— SCHEMA DELLE SUPERFICI E DEI VOLUMI —

PIANA SEMINTERRATA —

RAP. DIMENSIONI	SUP.F.	X	H	VOLUME
A 24.30 x 8.70	222.30	X	1.75	389.02
B 2.70 x 2.70	222.30	X	1.06	233.44
C 8.70 x 2.70	222.30	X	1.05	22.83
TOT.	244.052			256.24 m ³

+

PIANA RILZATO

RAP. DIMENSIONI	SUP.F.	X	H	VOLUME
F 8.70 x 2.70	2.75	X	2.70	58.72
G 9.30 x 4.50	22.26	X	2.70	60.10
H 1.75 x 8.70	26.04	X	3.00	168.12
I 11.00 x 9.00	99.90	X	3.00	299.70
J 4.90 x 4.35	21.54	X	3.00	63.93
K 3.00 x 1.00	3.00	X	3.00	9.00
TOT.	224.226			659.57 m ³

+

PIANA SECONDO

RAP. DIMENSIONI	SUP.F.	X	H	VOLUME
L 8.20 x 1.00	8.20	X	3.00	24.60
M 8.20 x 1.00	8.20	X	3.00	24.60
N 3.00 x 1.00	3.00	X	3.00	9.00
O 3.00 x 1.00	3.00	X	3.00	9.00
P 8.30 x 4.80	25.44	X	3.00	76.32
Q 11.50 x 9.50	109.25	X	3.00	327.75
R 4.90 x 4.85	23.66	X	3.00	70.98
TOT.	199.622			598.95 m ³

+

PIANA TERZO

RAP. DIMENSIONI	SUP.F.	X	H	VOLUME
S 8.20 x 1.00	8.20	X	3.00	24.60
T 8.20 x 1.00	8.20	X	3.00	24.60
U 3.00 x 1.00	3.00	X	3.00	9.00
V 8.30 x 4.80	25.44	X	3.00	76.32
W 15.50 x 9.50	149.25	X	3.00	447.75
X 3.90 x 4.35	16.96	X	3.00	50.88
TOT.	204.302			608.90 m ³

+

PIANA QUARTO

RAP. DIMENSIONI	SUP.F.	X	H	VOLUME
Y 15.55 x 9.00	139.95	X	3.00	419.85
Z 4.80 x 4.50	21.60	X	3.00	64.80
TOT.	159.753			479.25 m ³

+

PIANA ATTICA

RAP. DIMENSIONI	SUP.F.	X	H	VOLUME
Z 8.80 x 2.40	26.40	X	2.40	63.88
TOT.	26.403			63.88 m ³

=

TOTALE	1055.142			2661.38 m ³
--------	----------	--	--	------------------------

TERRELLA A DISPOSIZIONE = 4450 mq	SUPERFICIE COPERTA = 22.26 mq	AREA DI COPERTURA = 4/46
IND. F.B.B. = 3 mc/mq	IND. EFFETTIVA = 2.53 m ² /m ³	
VOLUME A SATURAZIONE = 8450 MC	VOLUME DI PROGETTO = 2664.79 m ³	
VOLUME INTERRATO = 359.01 MC	VOLUME FUORI TERRA = 2305.79 m ³	