


PROGETTO DI VARIANTE A MARINA DI CARRARA
DI PROPRIETA' FONTANILI GIOVANNI
DIMENSIONI E VOLUMI DEI LOCALI

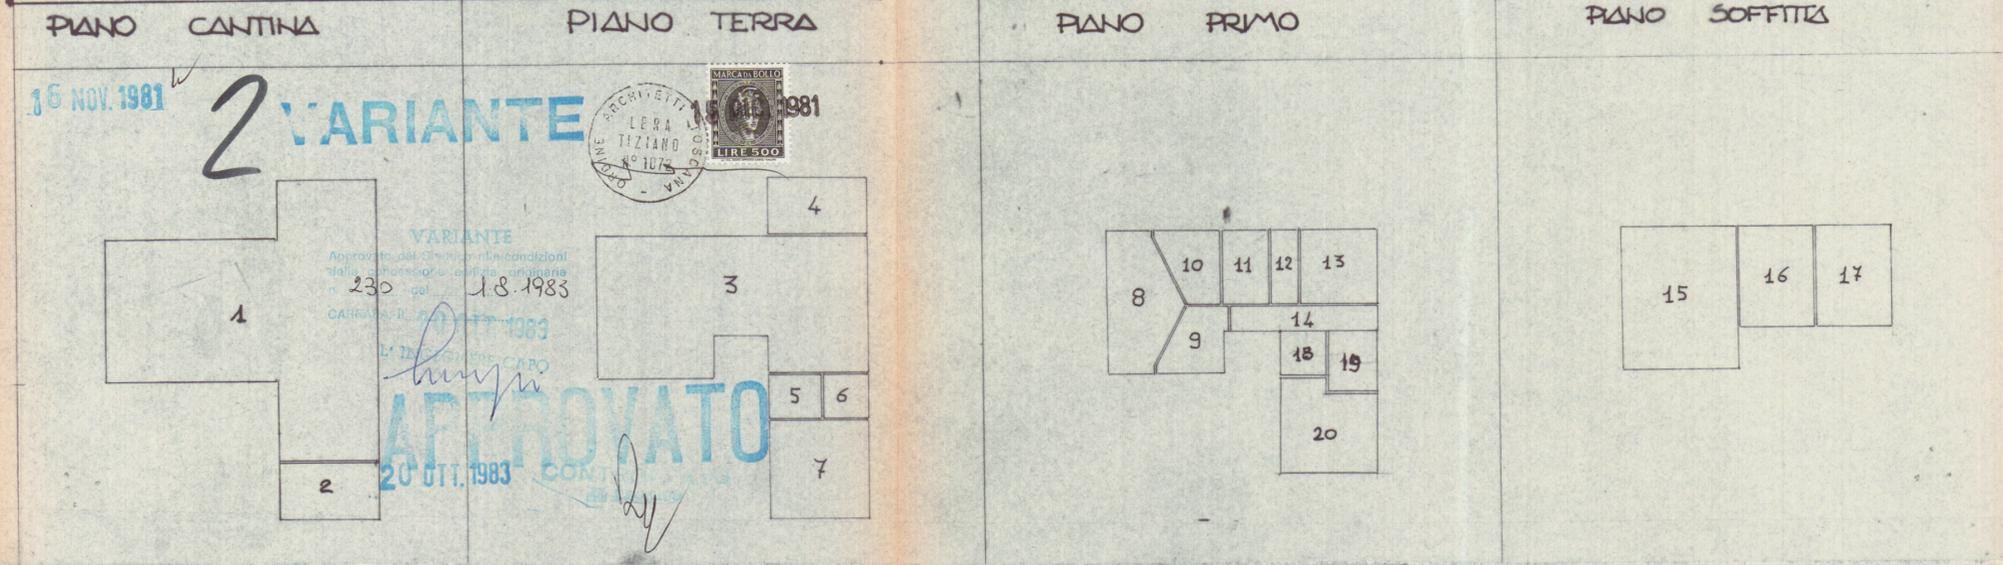

P.	LOCALI	DESTINAZIONE	SUPERFICIE	VOLUME	SUPERFICIE	H	FORTE	SUPERF.	SUP.	FORTE	m.l. x m.l.			
		LOCALI	ESTERNA	mc.	mq.	ml.	FINESTRE	FINESTRE	FIN. SUP.	FIN. SUP.		mq. x m.l.		
P. CANTINA	1	SCANTINATO	13,50 x 4,80 9,80 x 6,80 131,44	131,44 x 2,70 354,88	13,20 x 4,20 9,50 x 6,20 112,47	2,50	170x210x3 38,23	1,00x0,50 x5 2,50	40,73	210x0,80x3 2,10x0,50 6,09				
	2	BRUCIATORE CALDAIA	2,70 x 4,60 12,42	12,42 x 2,70 33,53	4,20 x 2,30 8,22	2,50	—	1,00x0,80 0,80	0,80	2,10x0,50 1,05				
P. TERRA	3	SOGGIORNO	6,80 x 5,50 6,80 x 4,80 4,80 x 2,50 81,54	81,54 x 2,90 236,47	6,20 x 5,10 4,10 x 2,50 6,30 x 4,20 78,33	2,70	2,30x1,70 x3 11,73	1,60x1,30 x3 1,60x1,00 x2 9,44	21,17	2,30x1,00 2,30				
	4	CUCINA	4,80 x 2,80 13,44	13,44 x 2,90 38,98	4,20 x 2,60 10,92	2,70	2,60x1,00 x2 5,20	—	5,20	2,30x1,00 2,30				
	5	DISIMPEGNO	2,40 x 2,20 5,28	5,28 x 2,60 13,73	2,10 x 2,00 4,20	2,70	—	1,60x1,00 1,60	1,60	2,30x1,10 2,53				
	6	BAGNO	2,40 x 2,20 5,28	5,28 x 2,60 13,73	2,00 x 2,00 4,00	2,70	—	1,60x1,00 1,60	1,60	2,30x0,60 1,38				
	7	STUDIO	4,80 x 4,80 23,04	2,30 x 2,60 59,90	4,50 x 4,20 18,90	2,70	—	2,00x1,30 x2 5,20	5,20	2,30x0,70 1,61				
P. PRIMO	8	CAMERA	6,80 x 2,50 4,90 x 1,60 24,84	24,84 x 2,90 72,04	6,20 x 2,20 4,90 x 1,50 17,31	2,70	2,30x1,20 x2 5,52	—	5,52	2,30x0,70 1,61				
	9	ARMADI	3,40 x 3,20 1,50 x 0,20 - (2,50 x 1,60) : 2 7,18	7,18 x 2,90 20,82	3,10 x 2,90 1,20 x 0,40 - (2,50 x 1,60) : 2 5,47	2,70	2,30x1,00 2,30	—	2,30	2,30x0,60 1,38				
	10	BAGNO	3,20 x 3,20 - (2,50 x 1,60) : 2 6,24	6,24 x 2,90 18,10	3,00 x 2,90 - (2,50 x 1,60) : 2 6,70	2,70	—	1,80x0,90 1,62	1,62	2,30x0,70 1,61	18	VESTIBOLO	3,00 x 2,30 mq 6,90	h.270 mc 18,63
	11	BAGNO	3,20 x 2,10 6,72	6,72 x 2,90 19,49	2,90 x 2,00 5,80	2,70	—	1,80x0,90 1,62	1,62	2,30x0,70 1,61	19	BAGNO	3,40 x 1,80 mq 6,12	h.270 mc 16,52
	12	VANO SCALE	3,20 x 1,30 4,16	4,16 x 2,90 12,06	3,00 x 1,20 3,60	2,70	—	—	—	—	20	CAMERA	3,60 x 4,20 2,30 x 0,60 mq 16,50	h.270 mc 44,55
	13	CAMERA	3,70 x 3,20 11,84	11,84 x 2,90 34,34	3,50 x 2,90 10,15	2,70	2,30x1,20 2,76	—	2,76	2,30x0,70 1,61				
P. SOFFITTA	14	CORRIDOIO VANO SCALE	6,90 x 1,50 10,35	10,35 x 2,90 30,01	6,60 x 1,20 7,92	2,70	—	1,90x1,60 x3 1,70x1,10 10,99	10,99	—				
	15	SOFFITTA	5,50 x 6,80 - 3,20 x 1,70 31,96	31,96 x 1,80 (31,96 x 1,10) : 2 75,11	6,20 x 3,70 - 4,50 x 1,50 x 2 27,44	2,70	1,90x0,80 x2 1,90x0,70 x2 5,70	—	5,70	2,10x1,00 2,10				
	16	VANO SCALE E DISIMPEGNO	4,80 x 3,50 16,80	16,80 x 1,80 (16,80 x 1,10) : 2 39,48	3,50 x 4,10 14,35	2,70	—	—	—	—				
	17	SOFFITTA	4,80 x 3,70 17,76	17,76 x 1,80 (17,76 x 1,10) : 2 41,74	3,50 x 4,10 14,35	2,70	—	—	—	—				
TOTALE			mq. 410,29	mc. 1114,41	mq. 350,13	253	71,44	35,37	106,81	27,18				
					SUPERFICIE TERRAZZI	mq. 33,00			SUPERFICIE VERANDA COPERTA	mq. 37,75				