


21 GEN. 1983

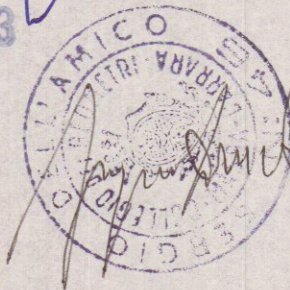

APPROVATO

17 FEB. 1987

Indicate nella Concessione Edilizia

N. **31** del **10 GIU. 1986**

PLANIMETRIA SCALA 1:2000
FOGLIO 39



ZONA PAESISTICA A

PIANI N° 2

ALTEZZA h m. 4,50
RAPPORTO 1/10

DISTANZA W. 10.00

ZONA EDILIZIA D

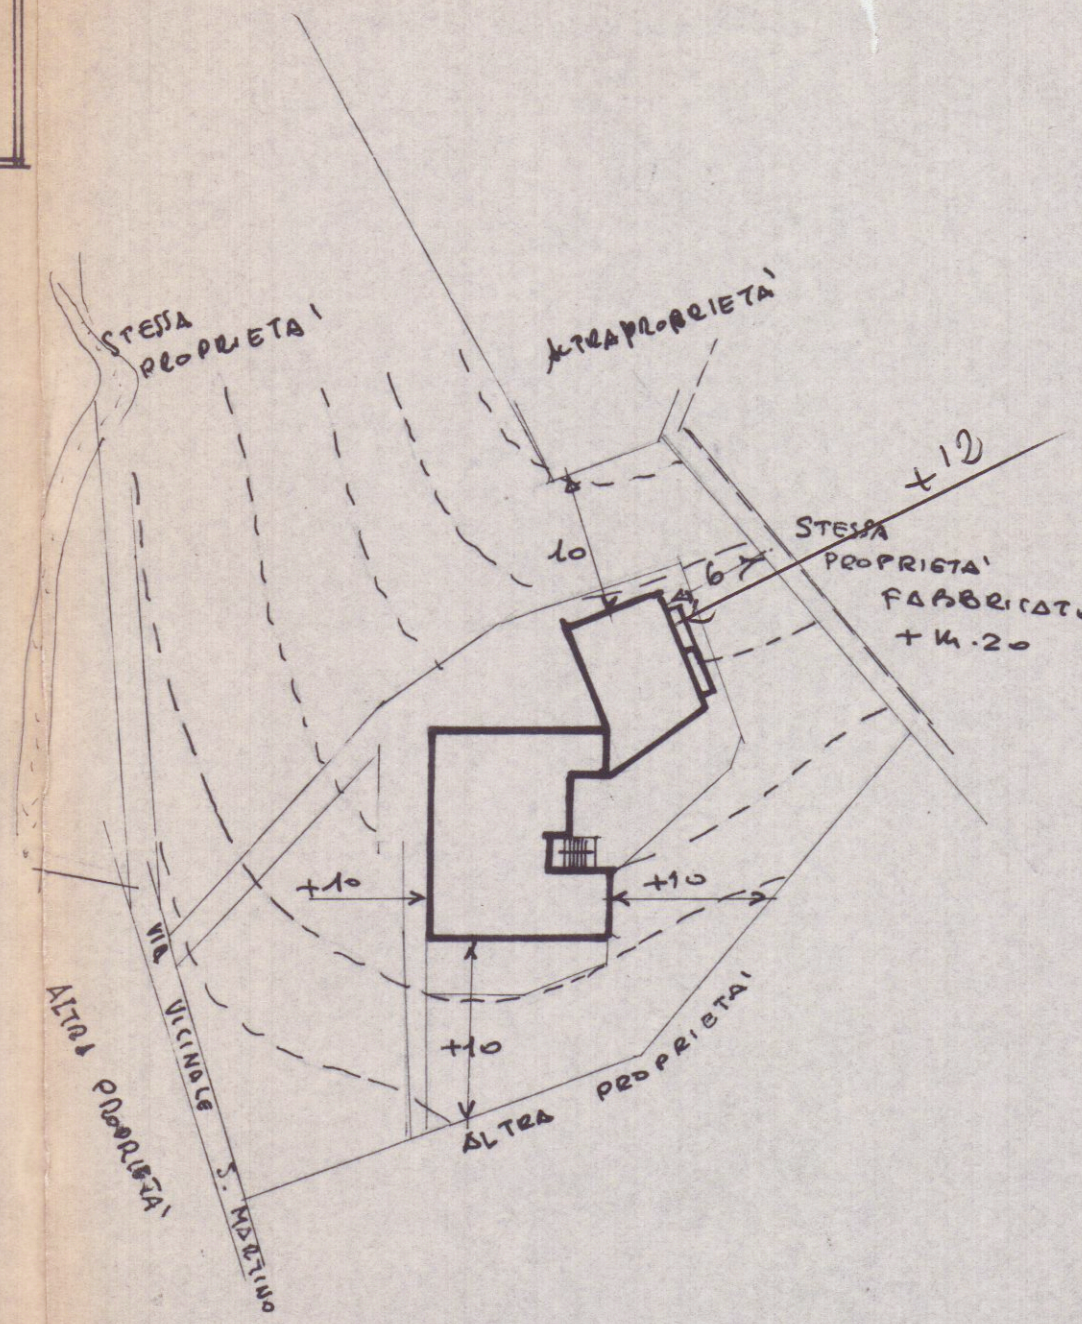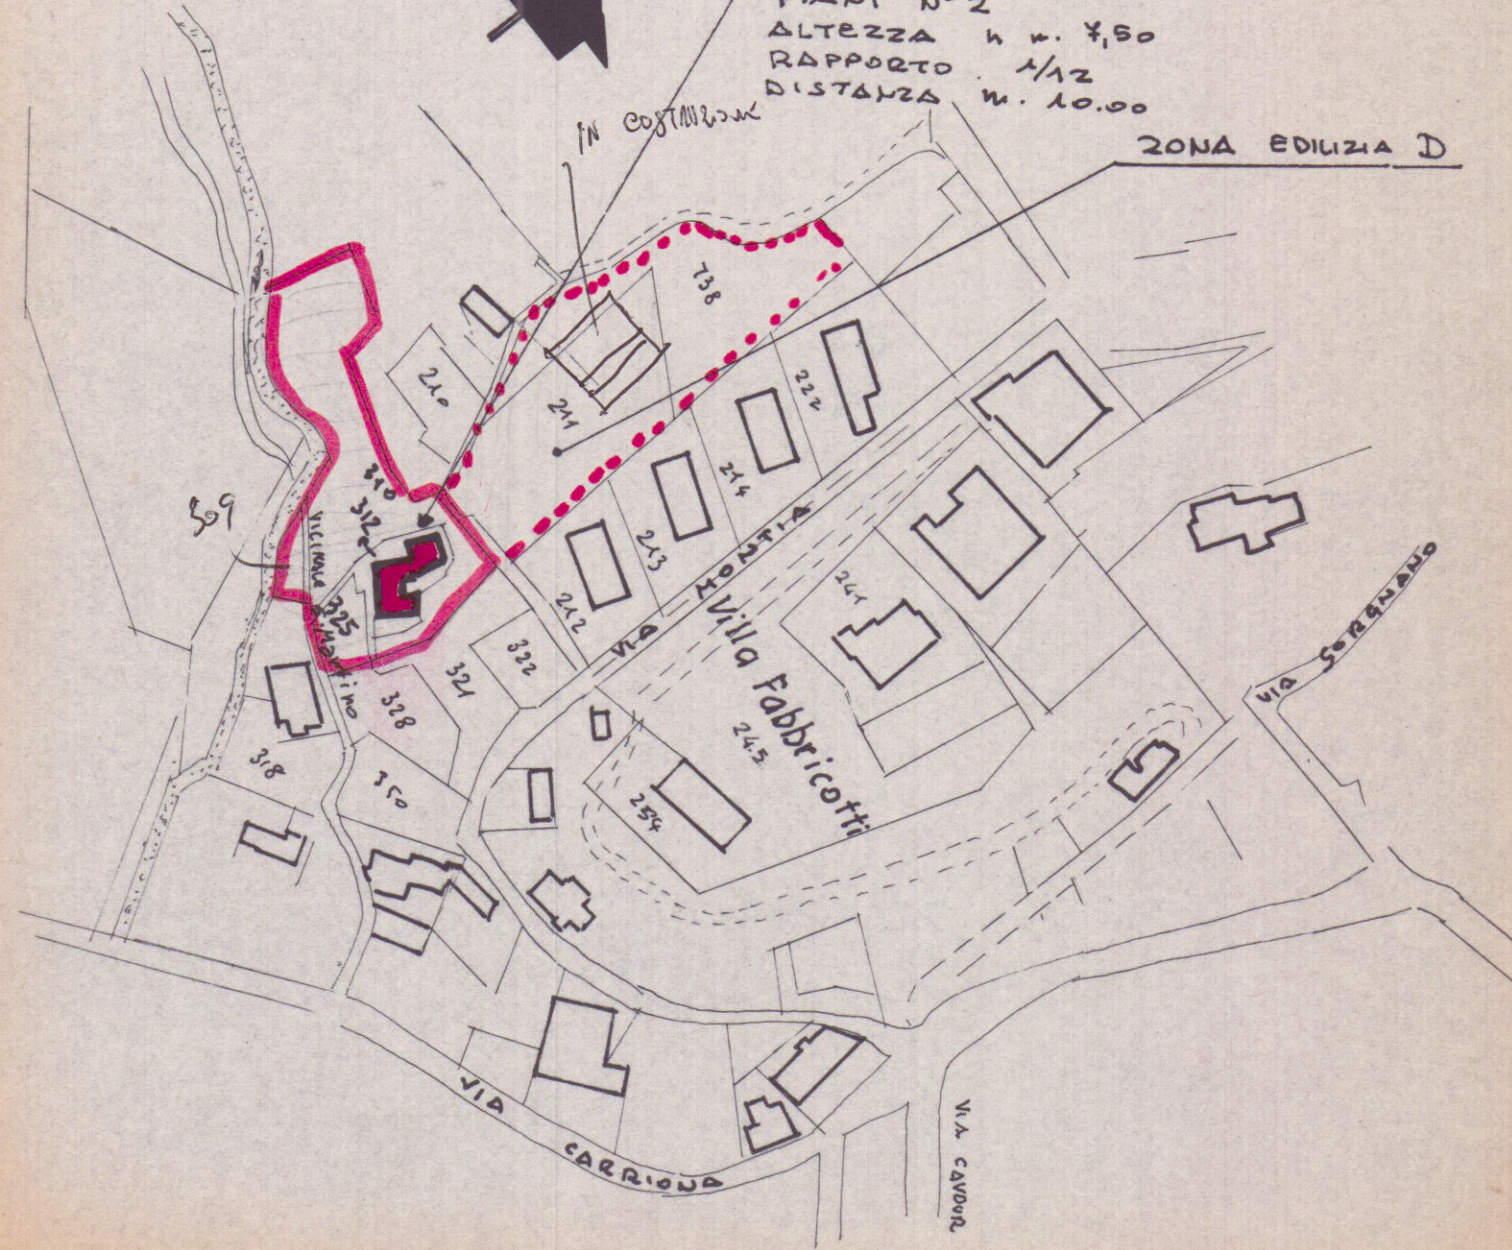

PLANIMETRIA SCALA 1:500

1	12.50 x 5.20 = mq	65.00 x 11.40 = mc	741.000	
2	5.20 x 2.00 = mq	10.40 x 7.40 = mc	76.960	
3	7.70 x 3.50 = mq	26.95 x 7.40 = mc	199.430	
4	11.80 x 3.30 = mq	38.94 x 7.40 = mc	288.156	
5	8.90 x 6.80 = mq	60.52 x 8.55 = mc	517.446	
6	3.20 x 1.20 = mq	3.84 x 8.55 = mc	32.832	} MODIFICATO
7	4.30 x 1.20 = mq	5.16 x 8.55 = mc	28.638	
		<u>mq. 210.31</u>	<u>mc 1884.462</u>	
	(SUP. COPERTA)		(VOLUME TOTALE)	

