
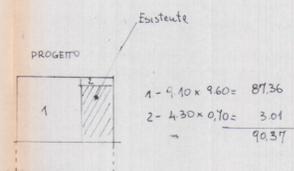



PIANO TERRA

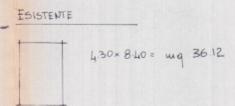


VOL. ESIST. $8.40 \times 4.30 \times 2.50 = 90.30$ MC
 VOL. TOT. $13.90 \times 9.10 \times 3.30 = 411.41$ MC

N°	VANO	DIMENSIONI	SUP. MQ	NOTE
1	SOGGIORNO	6.50 x 4.90	31.85	
2	CAMERA	2.90 x 3.60	10.44	
3	DISPENSA	3.60 x 1.20	4.32	
4	CAMERA	4.00 x 3.50	14.00	
5	CAMERA	4.00 x 3.50	14.00	
6	BAGNO	2.40 x 3.50	8.40	
7	BAGNO	2.40 x 2.30	5.52	
8	DIS. RIPOST.		2.78	
9	CUCINA	4.00 x 3.50	14.00	
TOTALE SUP. MQ			107.56	


INFORMATIVA DI P.R.G.C.
 ZONA RURALE
 indice 0,25 mc/mq
 dist. con. ml 1000
 h. max. ml 7,00

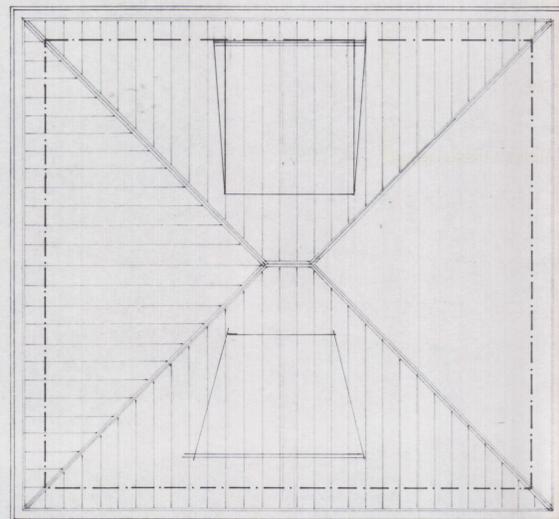


COPERTURA

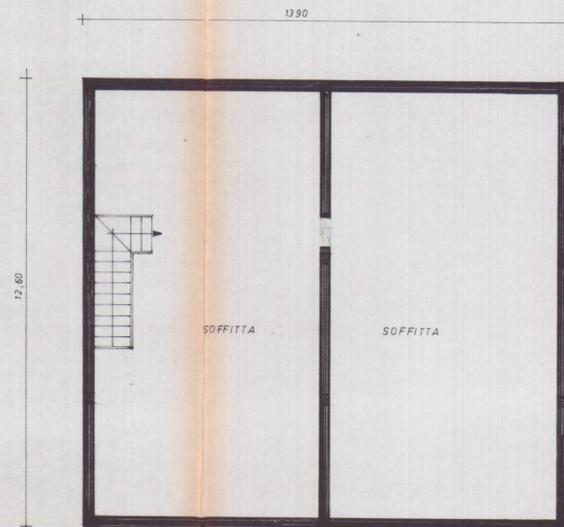

PIANO SOTTOTETTO

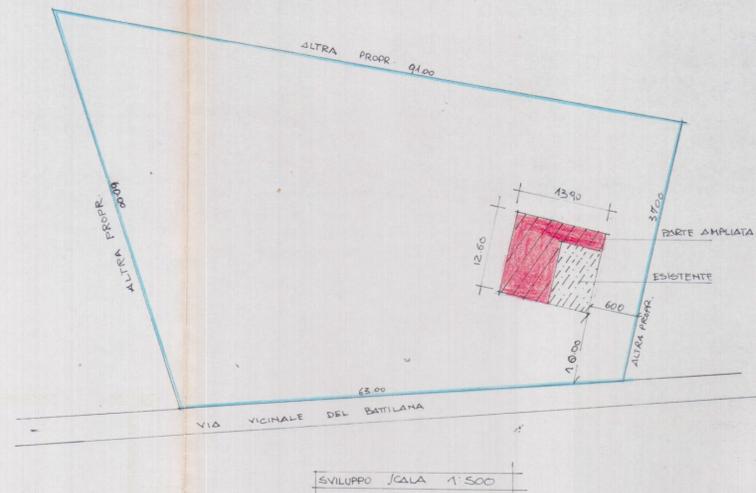

SVILUPPO SCALA 1:500

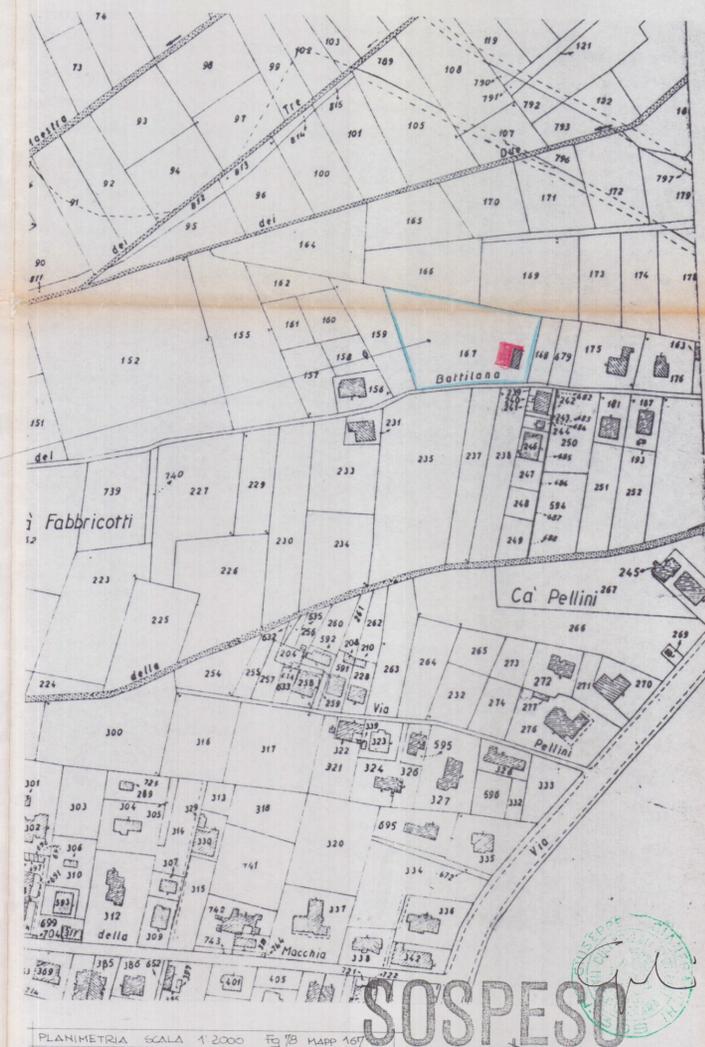

SOSPESO

STUDIO ASSOCIATO
 GEOM. GIUSEPPE GIANFRANCHI
 GEOM. ROBERTO MARTELLI

COMMITTENTE
 AMBROGI PIETRINO MILIO
 RAGALINI GIULIELMA

OGGETTO
 AMPLIAMENTO DI FABBRICATO
 IN LOC. BATTILANO

TAV. DATA Febbraio UBICAZIONE Battilano DISEGNATORE M.C. RIF. PLANIMETRIE SCHEMI