



FOSSA SETTICA A QUATTRO CAMERE

N° FAMI	N° PERSONE	CONSUMO MEDIO GIOR. LITRI	DIMENSIONI SUGGERITE							VOLUME UTILE				VOLUME TOTALE		
			LUNGHEZZE				Largh.	APPE. Liquide	Mtt. Tot. Inferno	Litri				Litri		
			1° Cam.	2° Cam.	3° Cam.	4° Cam.				1° Camera	2° Camera	3° Camera	4° Camera	1° Camera	2° Camera	3° Camera
a	b	c	d	L	h	H										
14	20	2000	220	110	110	165	110	140	175	3390	1695	1695	2540	4235	2120	2120
27	40	4000	250	125	125	190	150	155	190	5815	2910	2910	4345	7120	3560	3560
40	60	6.000	300	150	150	225	180	160	195	8640	4320	4320	6480	10530	5265	5265
54	80	8000	350	175	175	260	200	160	195	11200	5600	5600	8320	13650	6820	6820

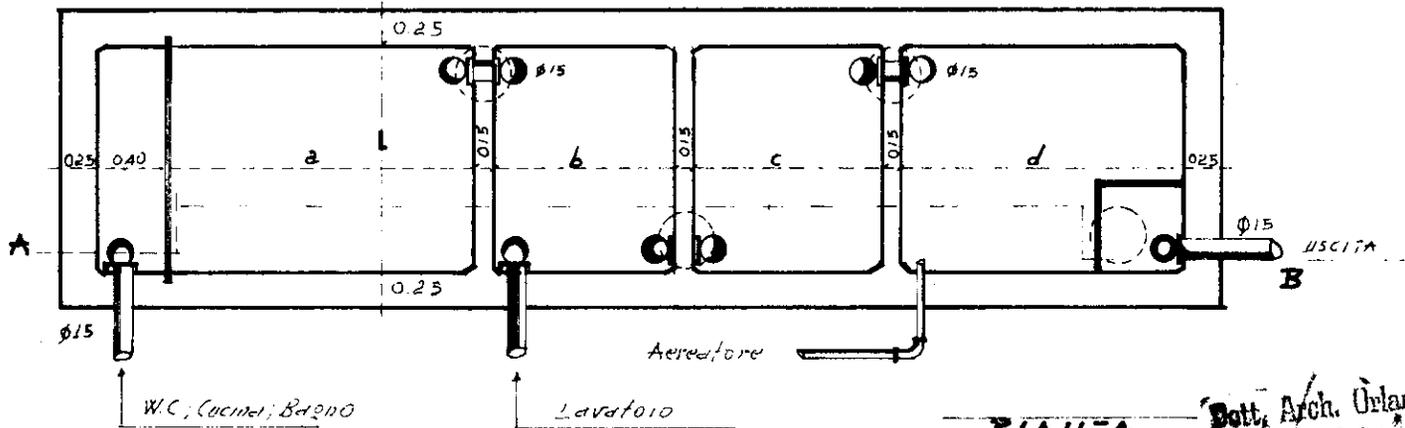

PIANTA Dott. Arch. Orlando GRIGOLI

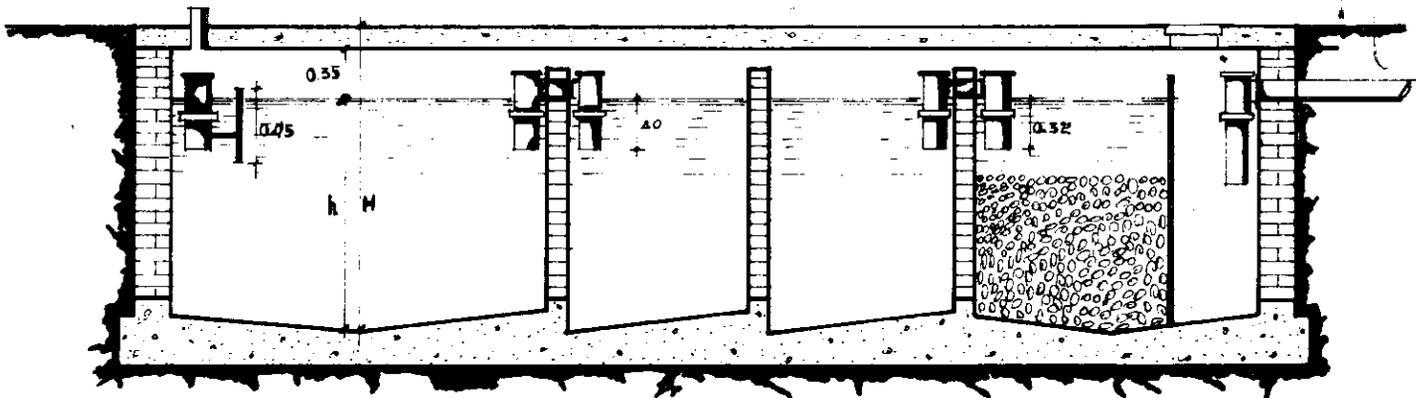

SEZIONE A-B