

26 NOV. 1982
Luci d'emergenza
Companeppi d'armerie

ORDINE DEGLI ARCHITETTI DI MASSA CARRARA	
dott. arch. MENCONI FRANCO	42
FEE. MNC. ENC. 27P20. 0333E	

[illegible]

Il Presidente *la*

CARRARA *31 MAG 1983*

L'INGEGNERE CAMO *165*

via


229

A hand-drawn sketch of a vertical structure, possibly a wall or a column, divided into several rectangular sections. The sections are numbered as follows: 183 (top left), 182 (top right), 184 (middle left), 180 (bottom right), 181 (bottom left), and 179 (bottom right, next to 180). The drawing is done in pencil on a light-colored background.



A hand-drawn sketch of a building layout on a piece of paper. The sketch shows a rectangular building with several internal divisions. Dimensions are written in numbers: '133' at the top left, '131' at the top right, '130' in the center, '161' on the left side, and '162' at the bottom left. A vertical line on the right side is labeled 'Rino'. There is a circular mark with a cross through it in the bottom right corner.

FOG. 102 RAPP. 1:


A hand-drawn sketch of a rectangular box, possibly representing a piece of furniture or a container. The box is drawn with simple lines, and the word "RIPOST." is written inside it in capital letters. The sketch is located on the right side of the page, with a vertical line to its left.

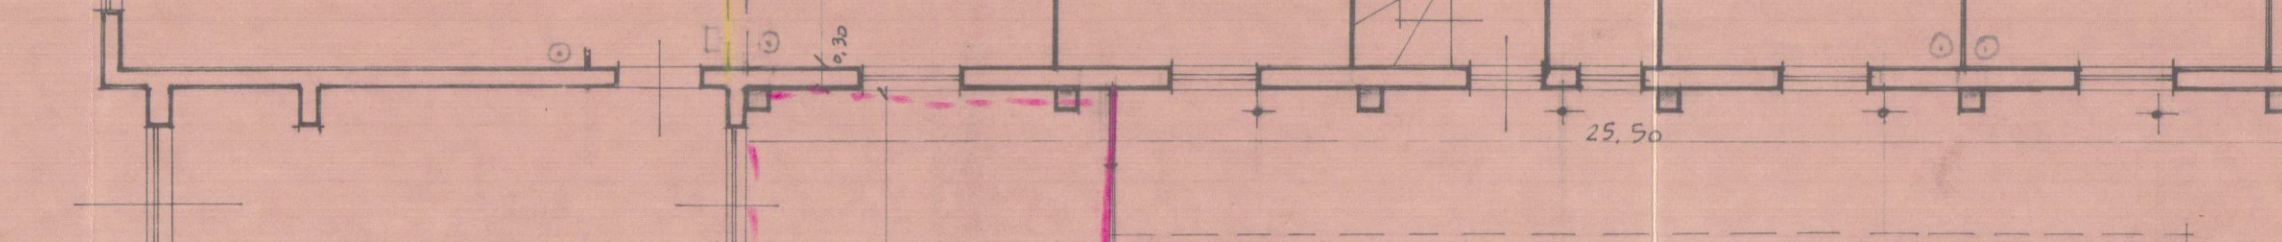

A hand-drawn floor plan of a building. The plan features a central staircase with a landing area. To the left of the staircase is a room labeled 'WC'. To the right of the staircase is a long corridor or hallway. Along the right wall of this corridor, there are five rooms, each labeled 'WC'. The drawing is done in black ink on a light-colored background.

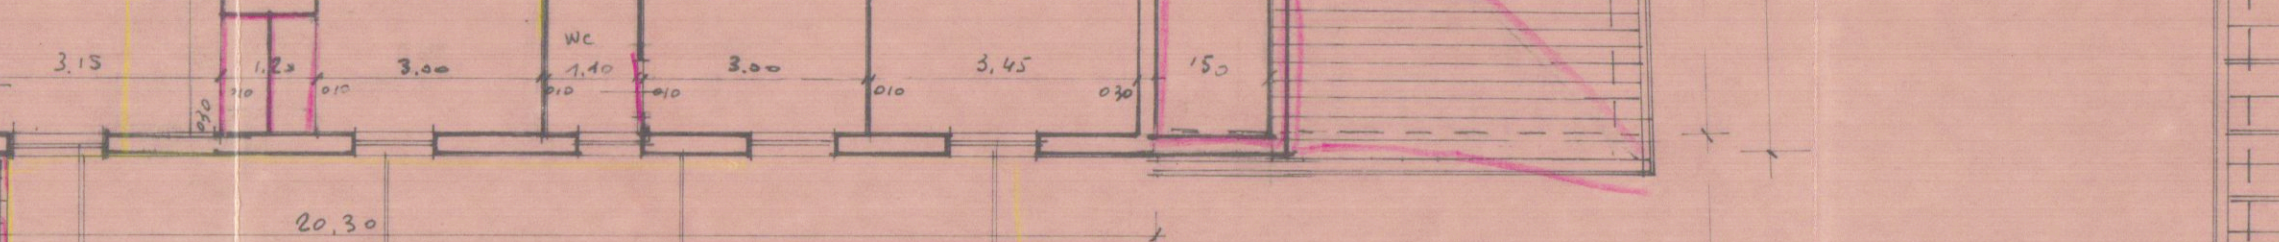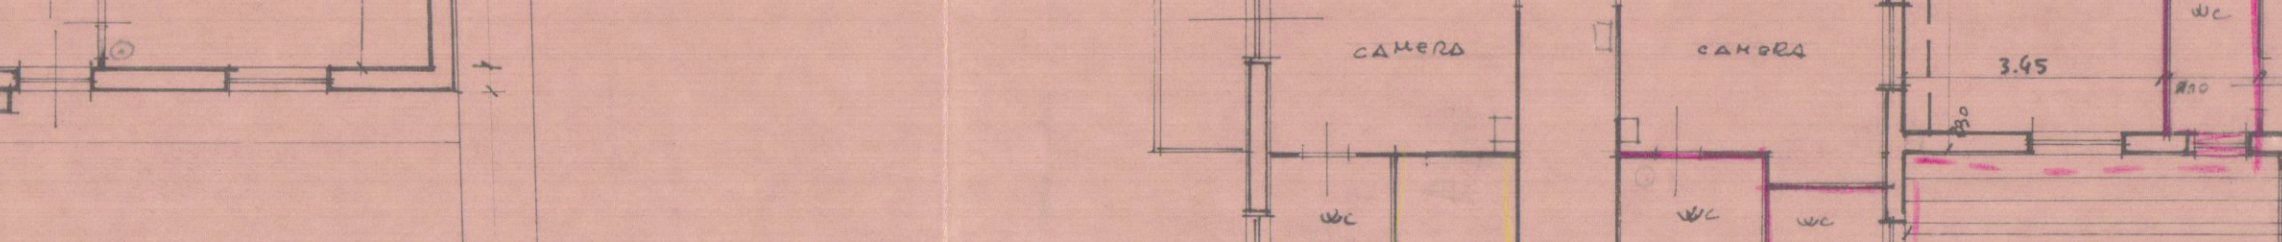

Hand-drawn floor plan of a building. The plan shows a rectangular layout with several rooms and corridors. Dimensions are given in feet and inches. Labels include 'WC' (Water Closet), 'ST' (Stair), and 'WC' (Water Closet). A yellow highlight is present on a wall section. The plan is oriented with a north arrow pointing towards the top-left corner.

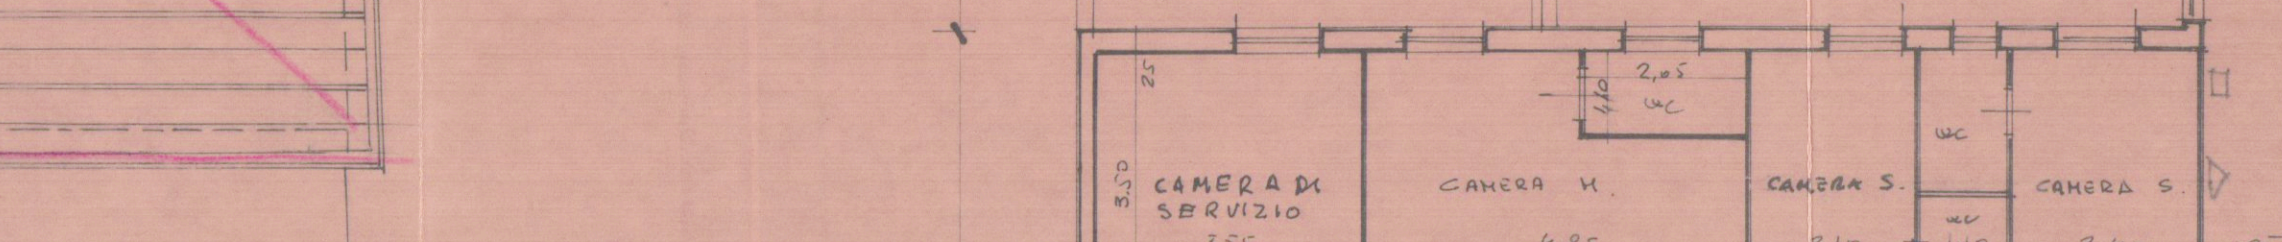

Hand-drawn floor plan of a building with four rooms labeled CAMERA 4, CAMERA 3, CAMERA 2, and CAMERA 1. Dimensions are provided for each room and the corridors. The building is 9.10m wide and 2.40m deep. Room 4 is 3.50m x 1.20m, Room 3 is 3.20m x 1.20m, Room 2 is 2.50m x 1.20m, and Room 1 is 2.90m x 1.20m. Corridors are 1.00m wide.