


13 GIU. 1979
 Variante al tetto di un fabbricato in Marina di Carrara
 via Battilano per conto della Signora Barattini Gabriella
 scala 1:100

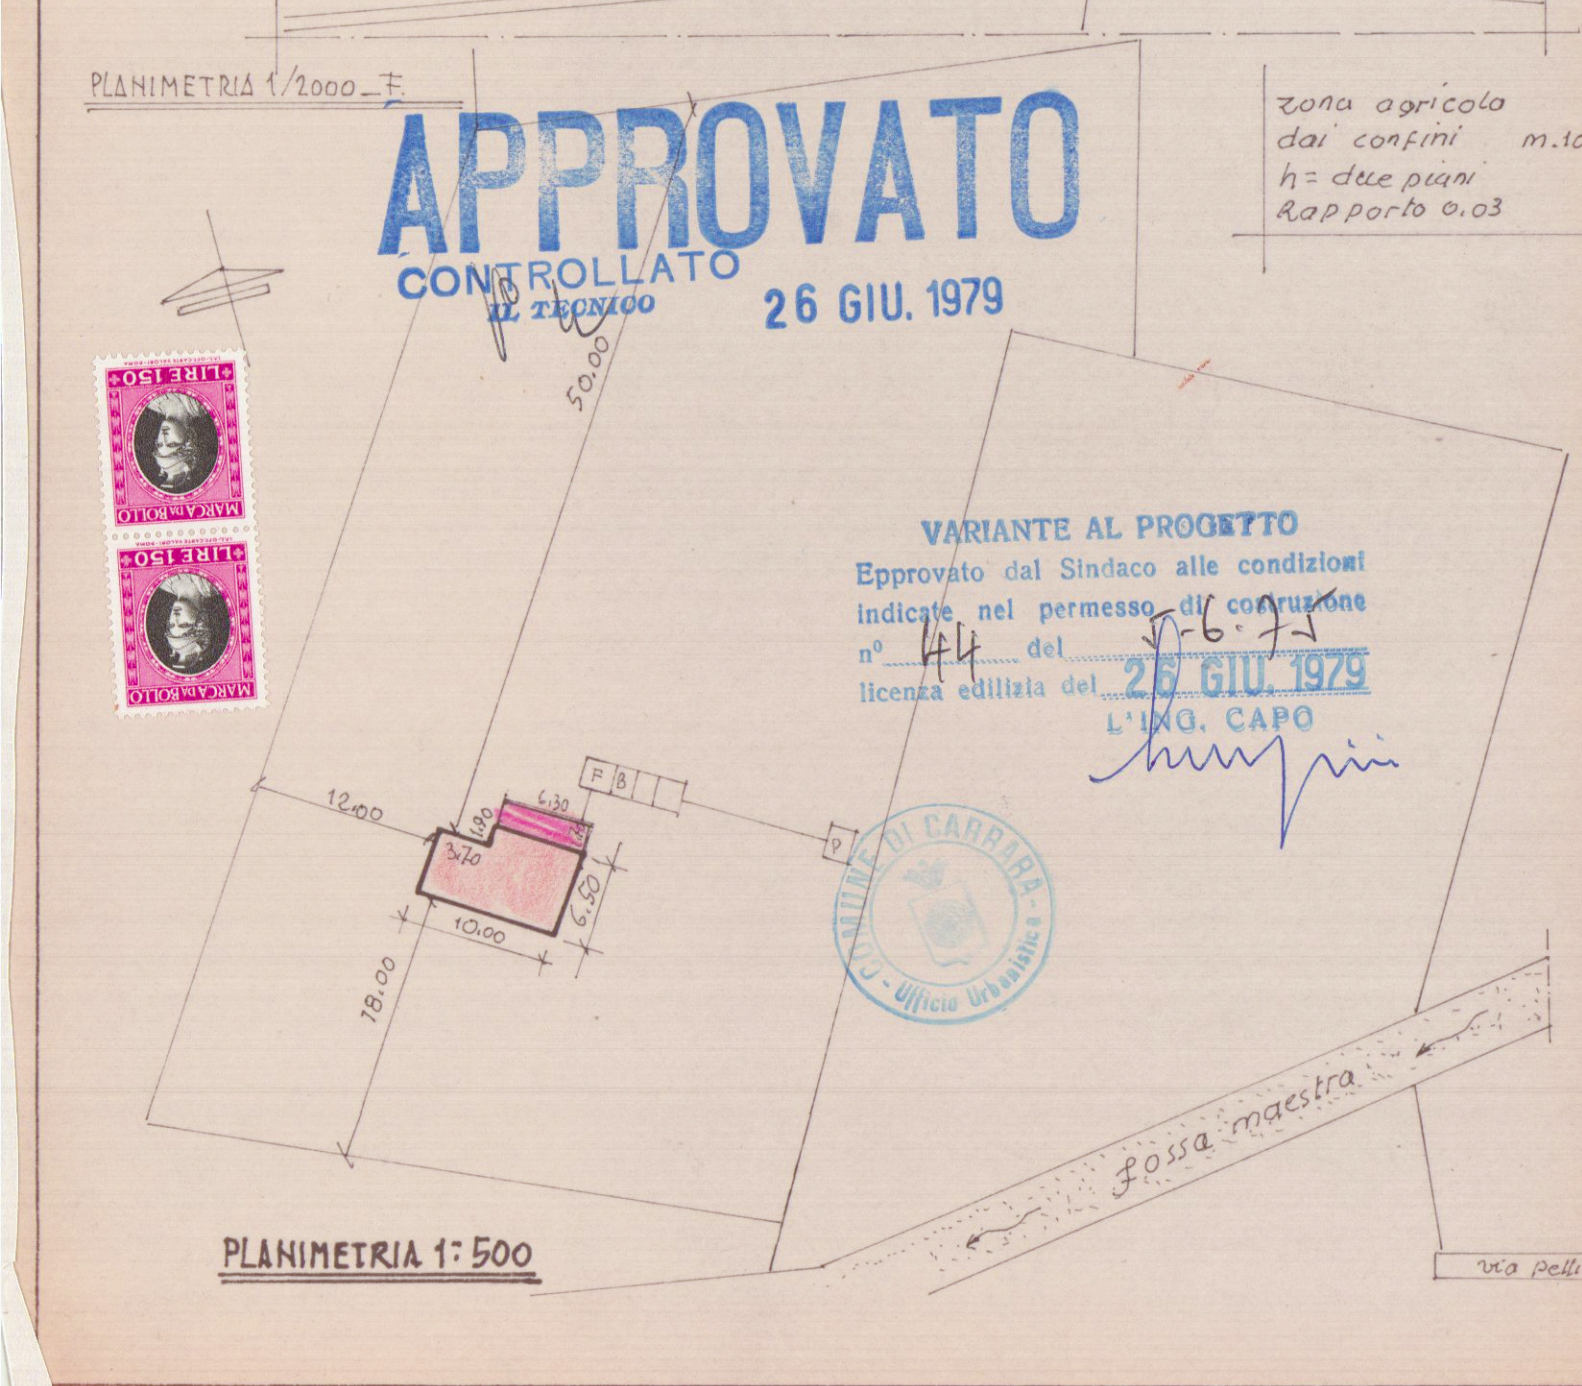





1	3.70 X 4.60 = mq.	17.02	2.70 = mc.	45.95
2	6.30 X 6.50 = mq.	40.95	2.70 = mc.	110.57
3	6.30 X 1.70 = mq.	10.71	2.70 = mc.	28.91
		mq. 68.68	mc. 185.43	


terreno a disposizione 5.677:0.03 = mc. 170.31 aspettanti
 mc. 28.91 in progetto

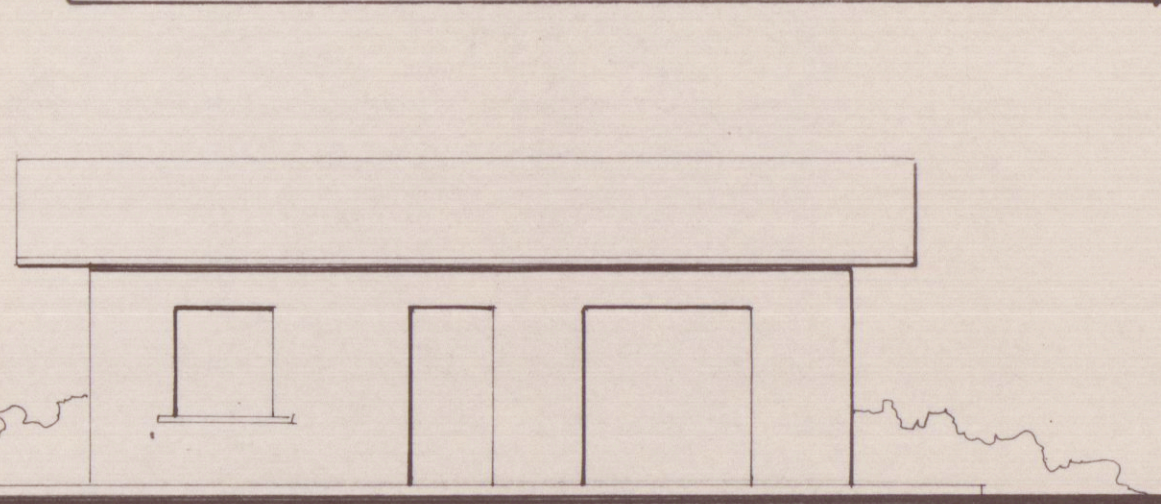


Prospetto Esistente

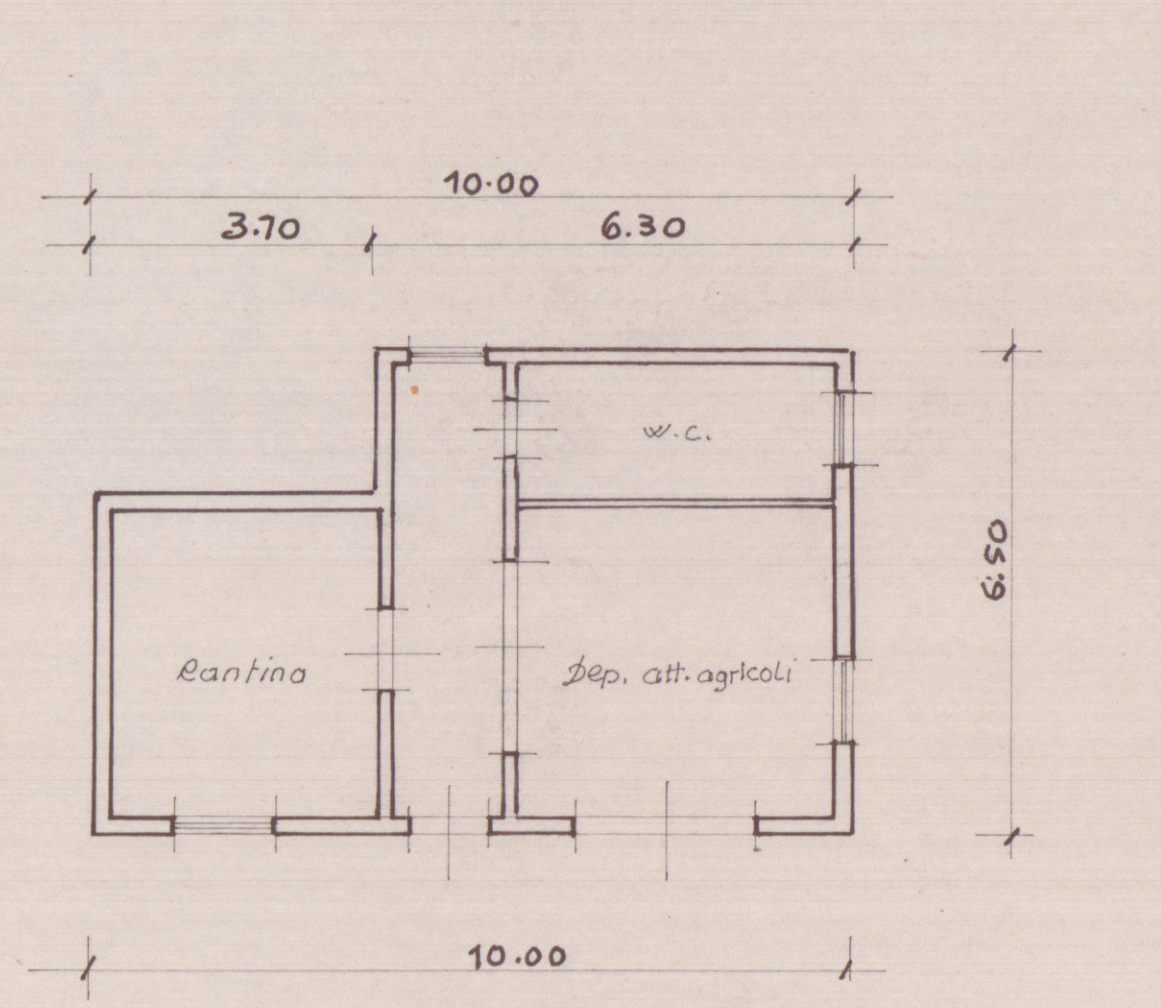


Pianta Esistente

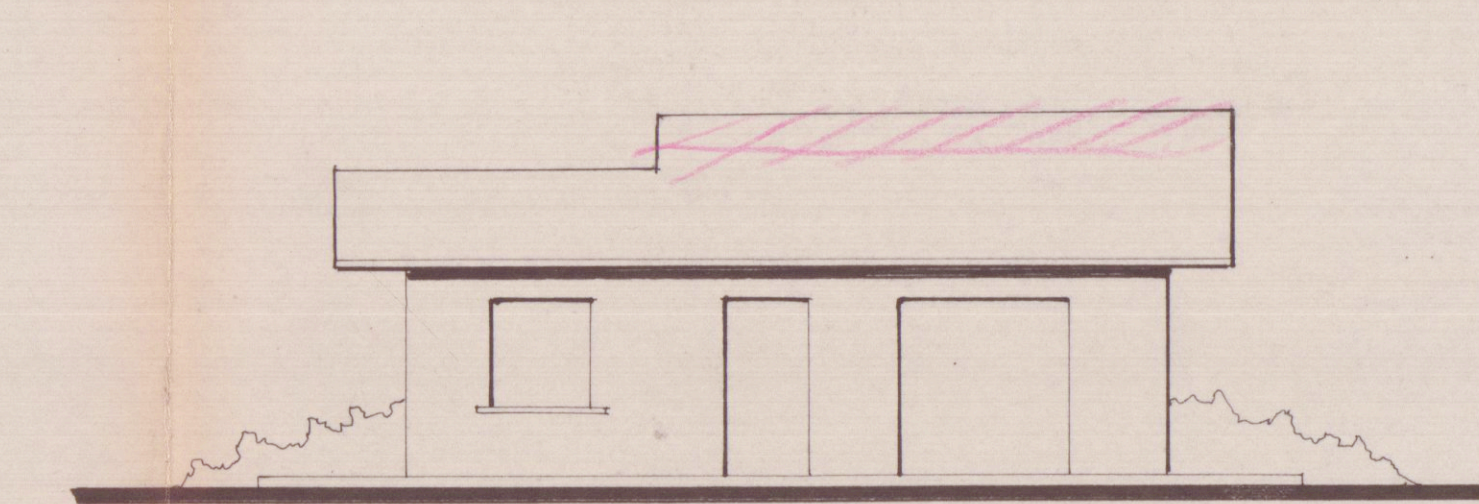


Prospetto Nuovo

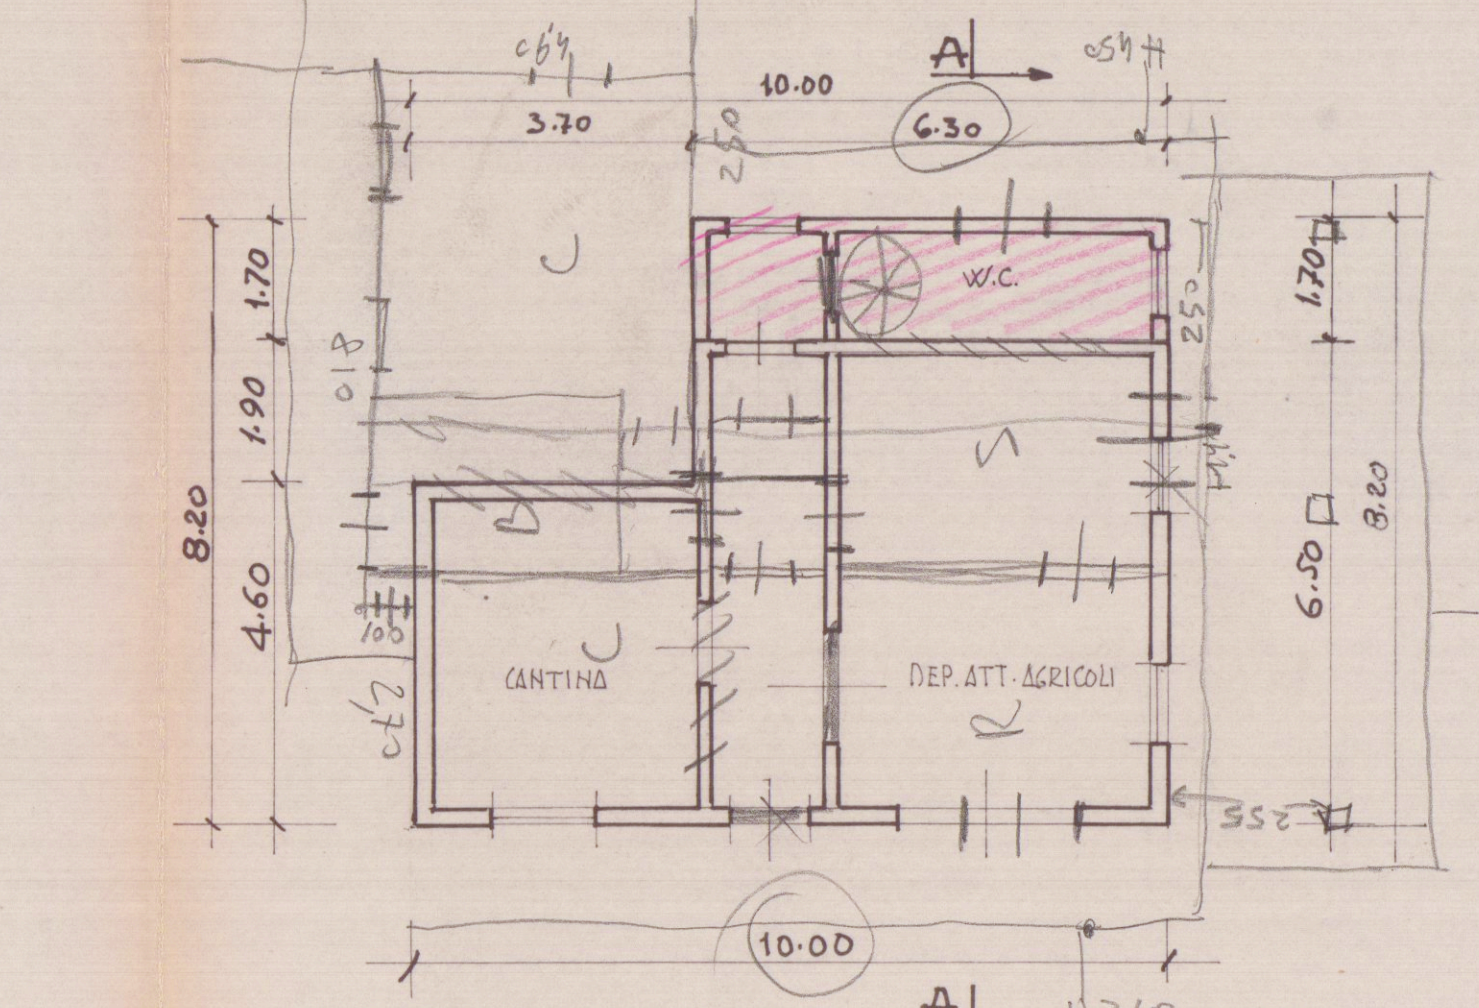


Nuova Pianta

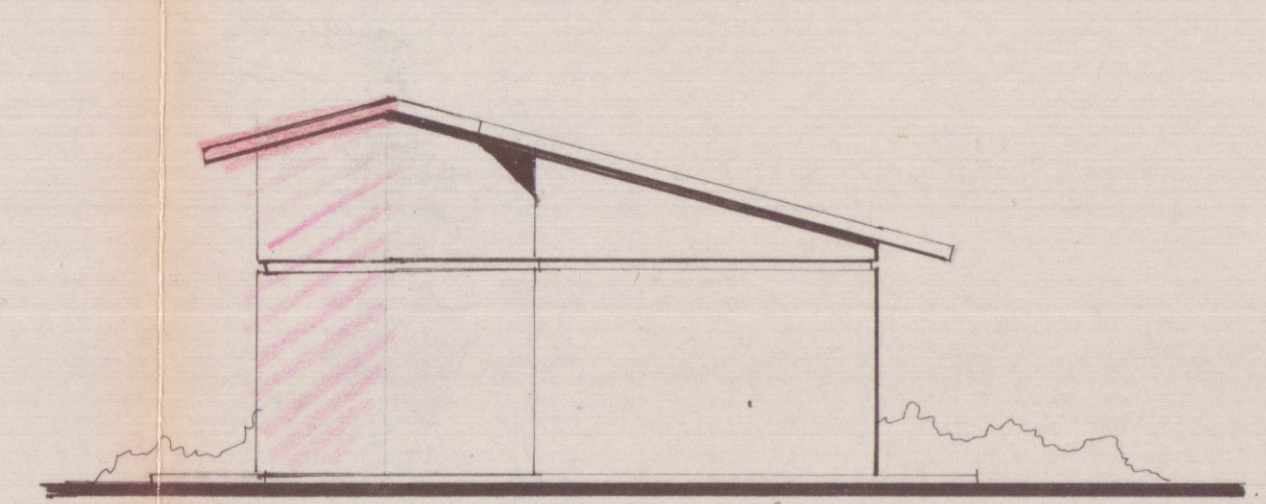


Lato Sinistro

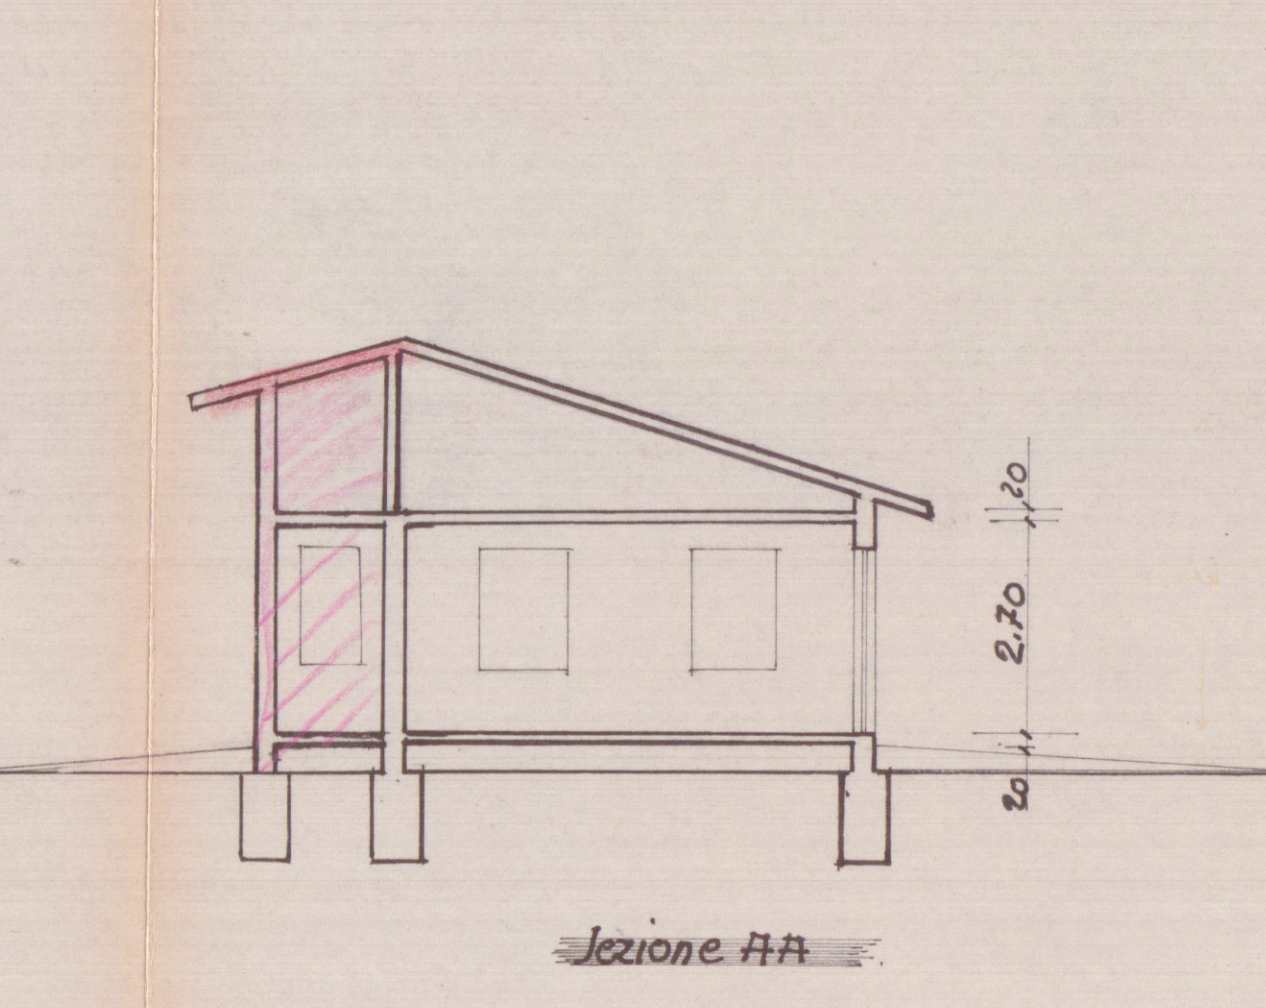


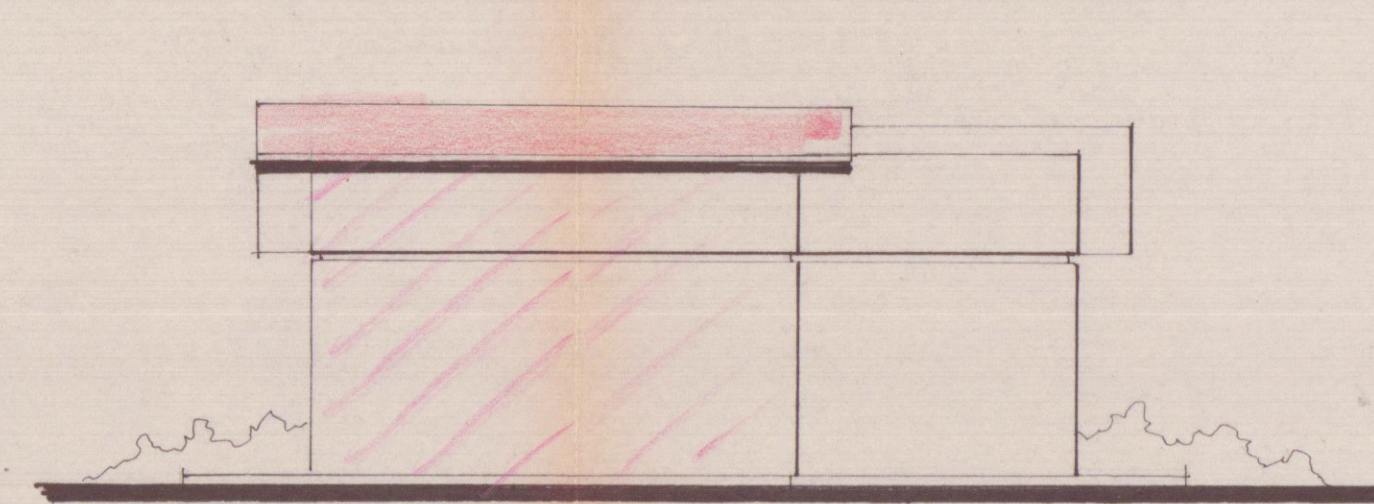


Retro

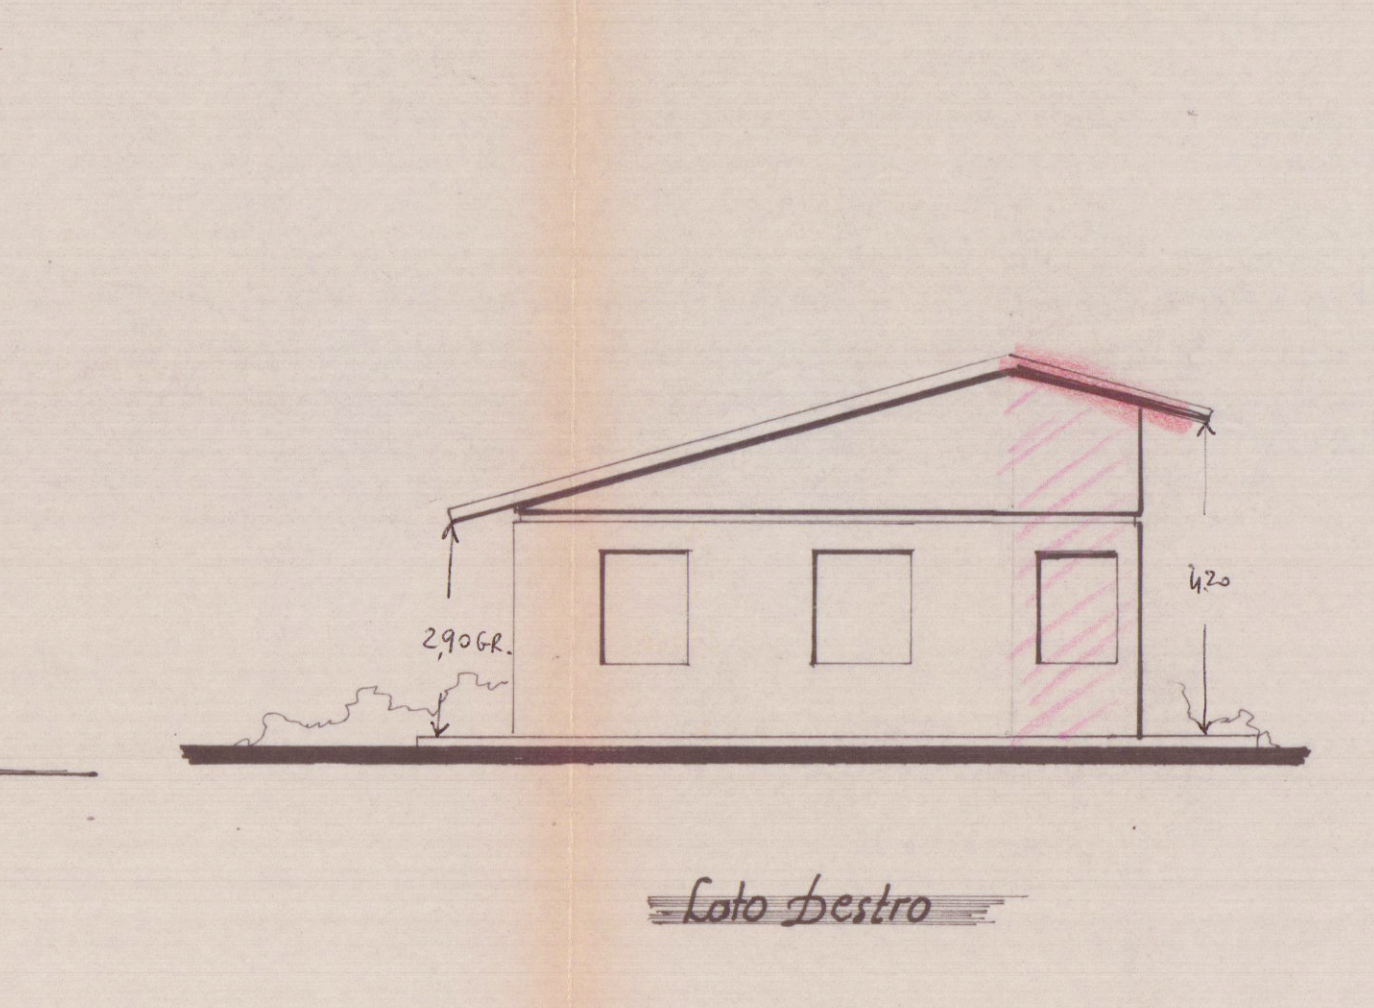




Apertura

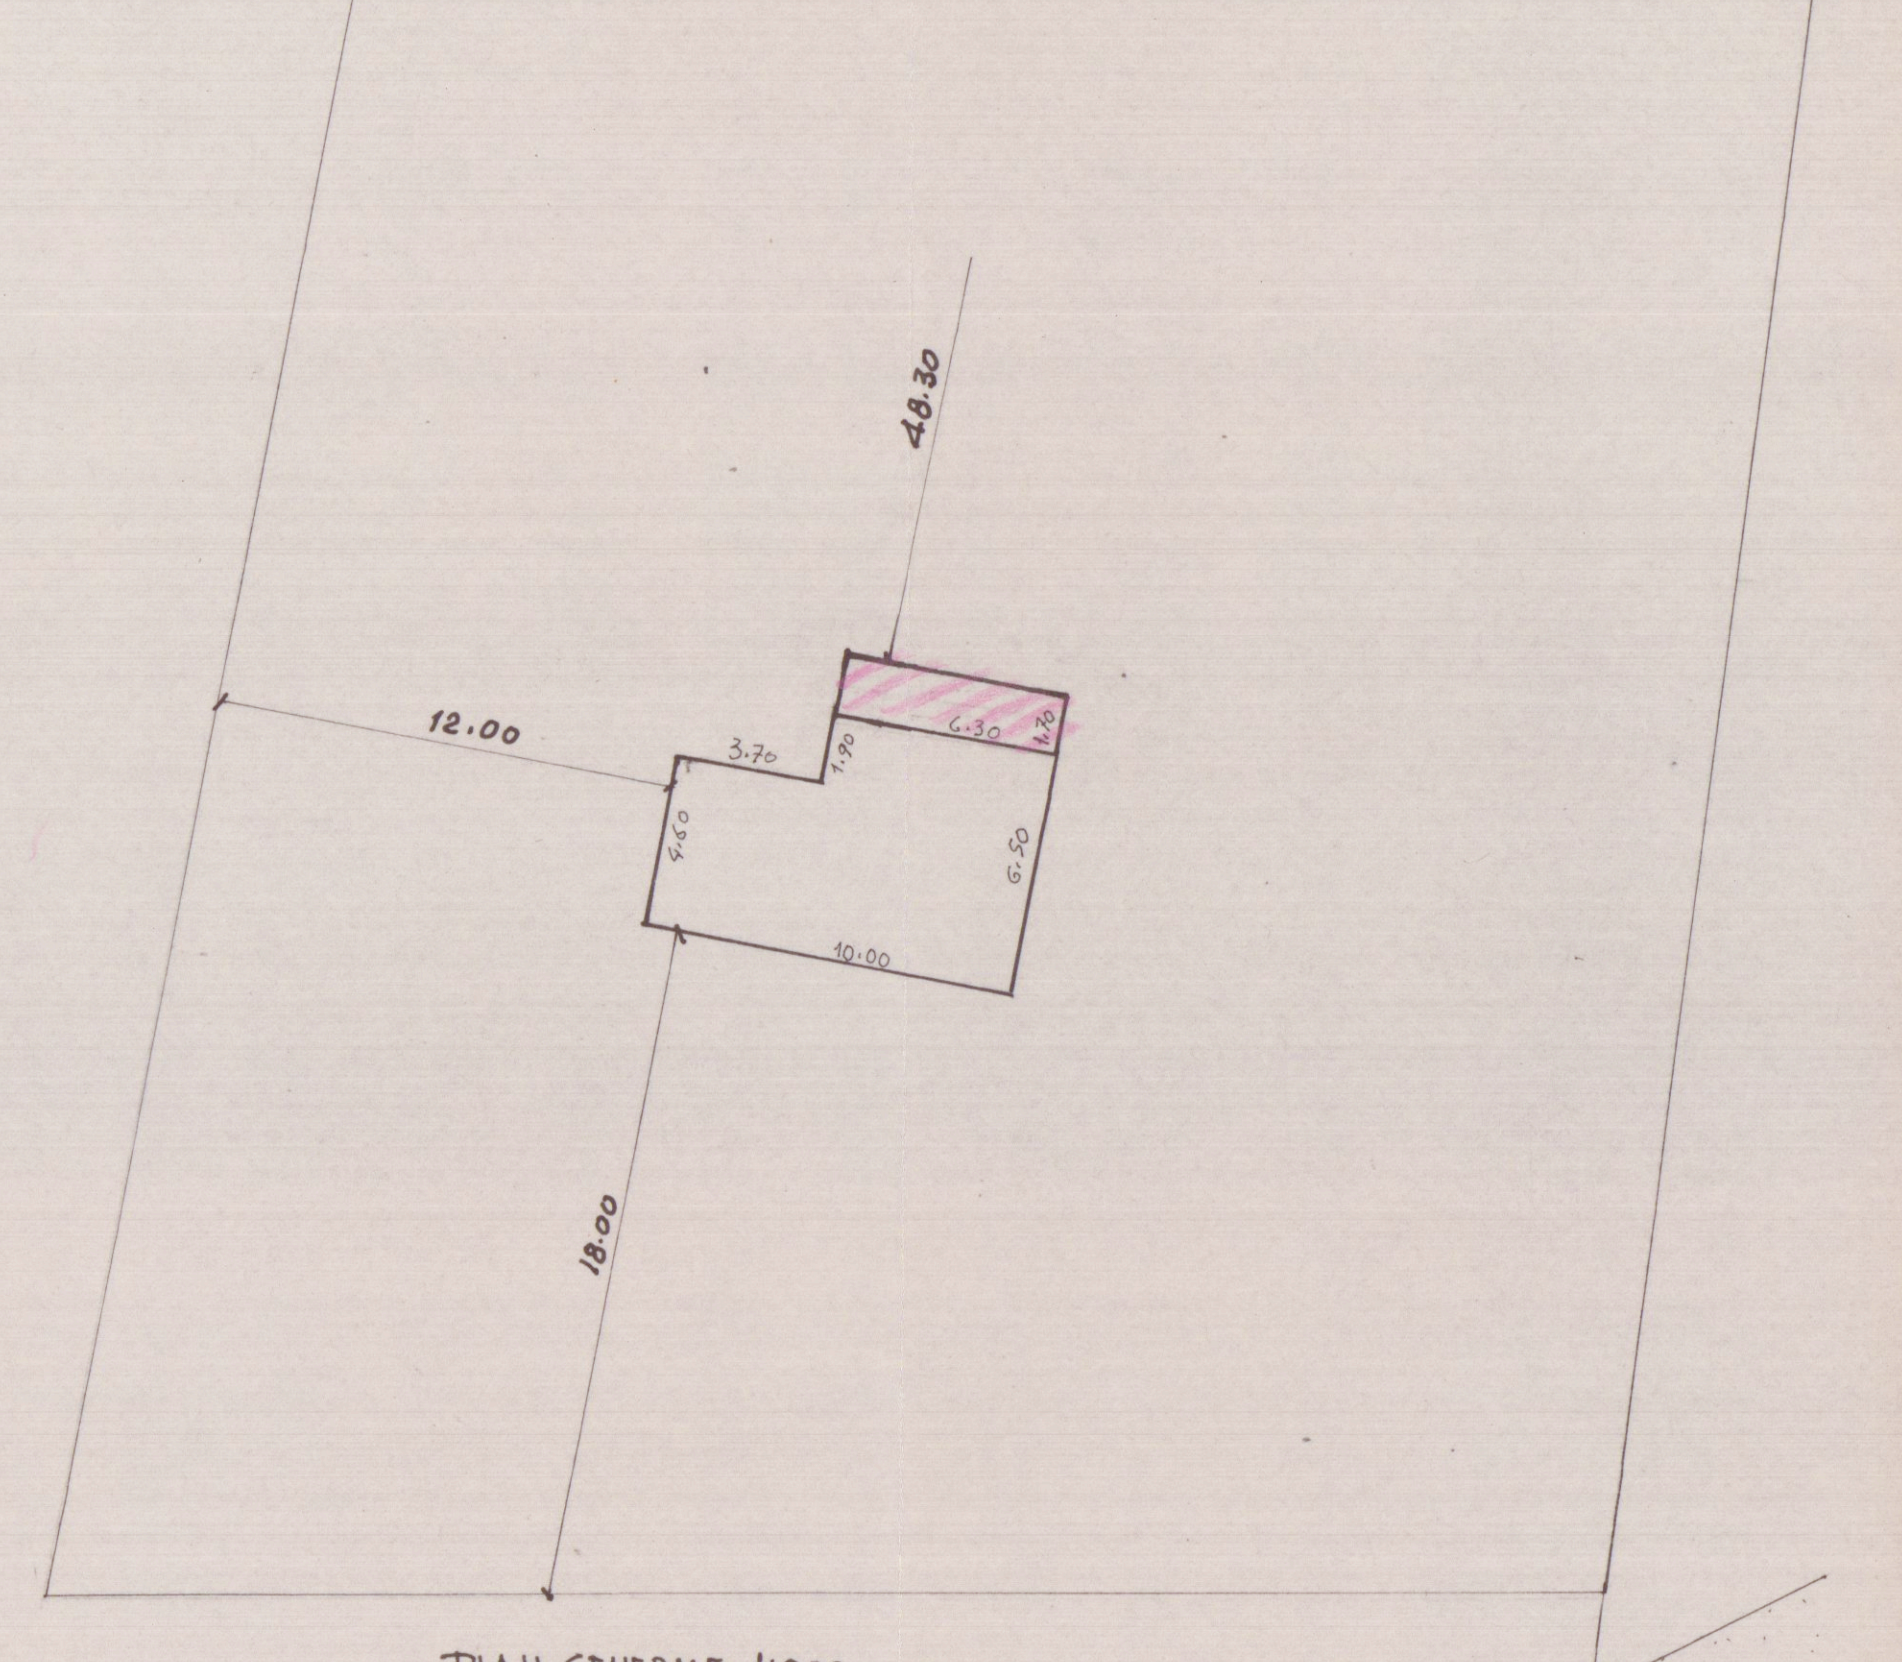

Fossa Maestra