




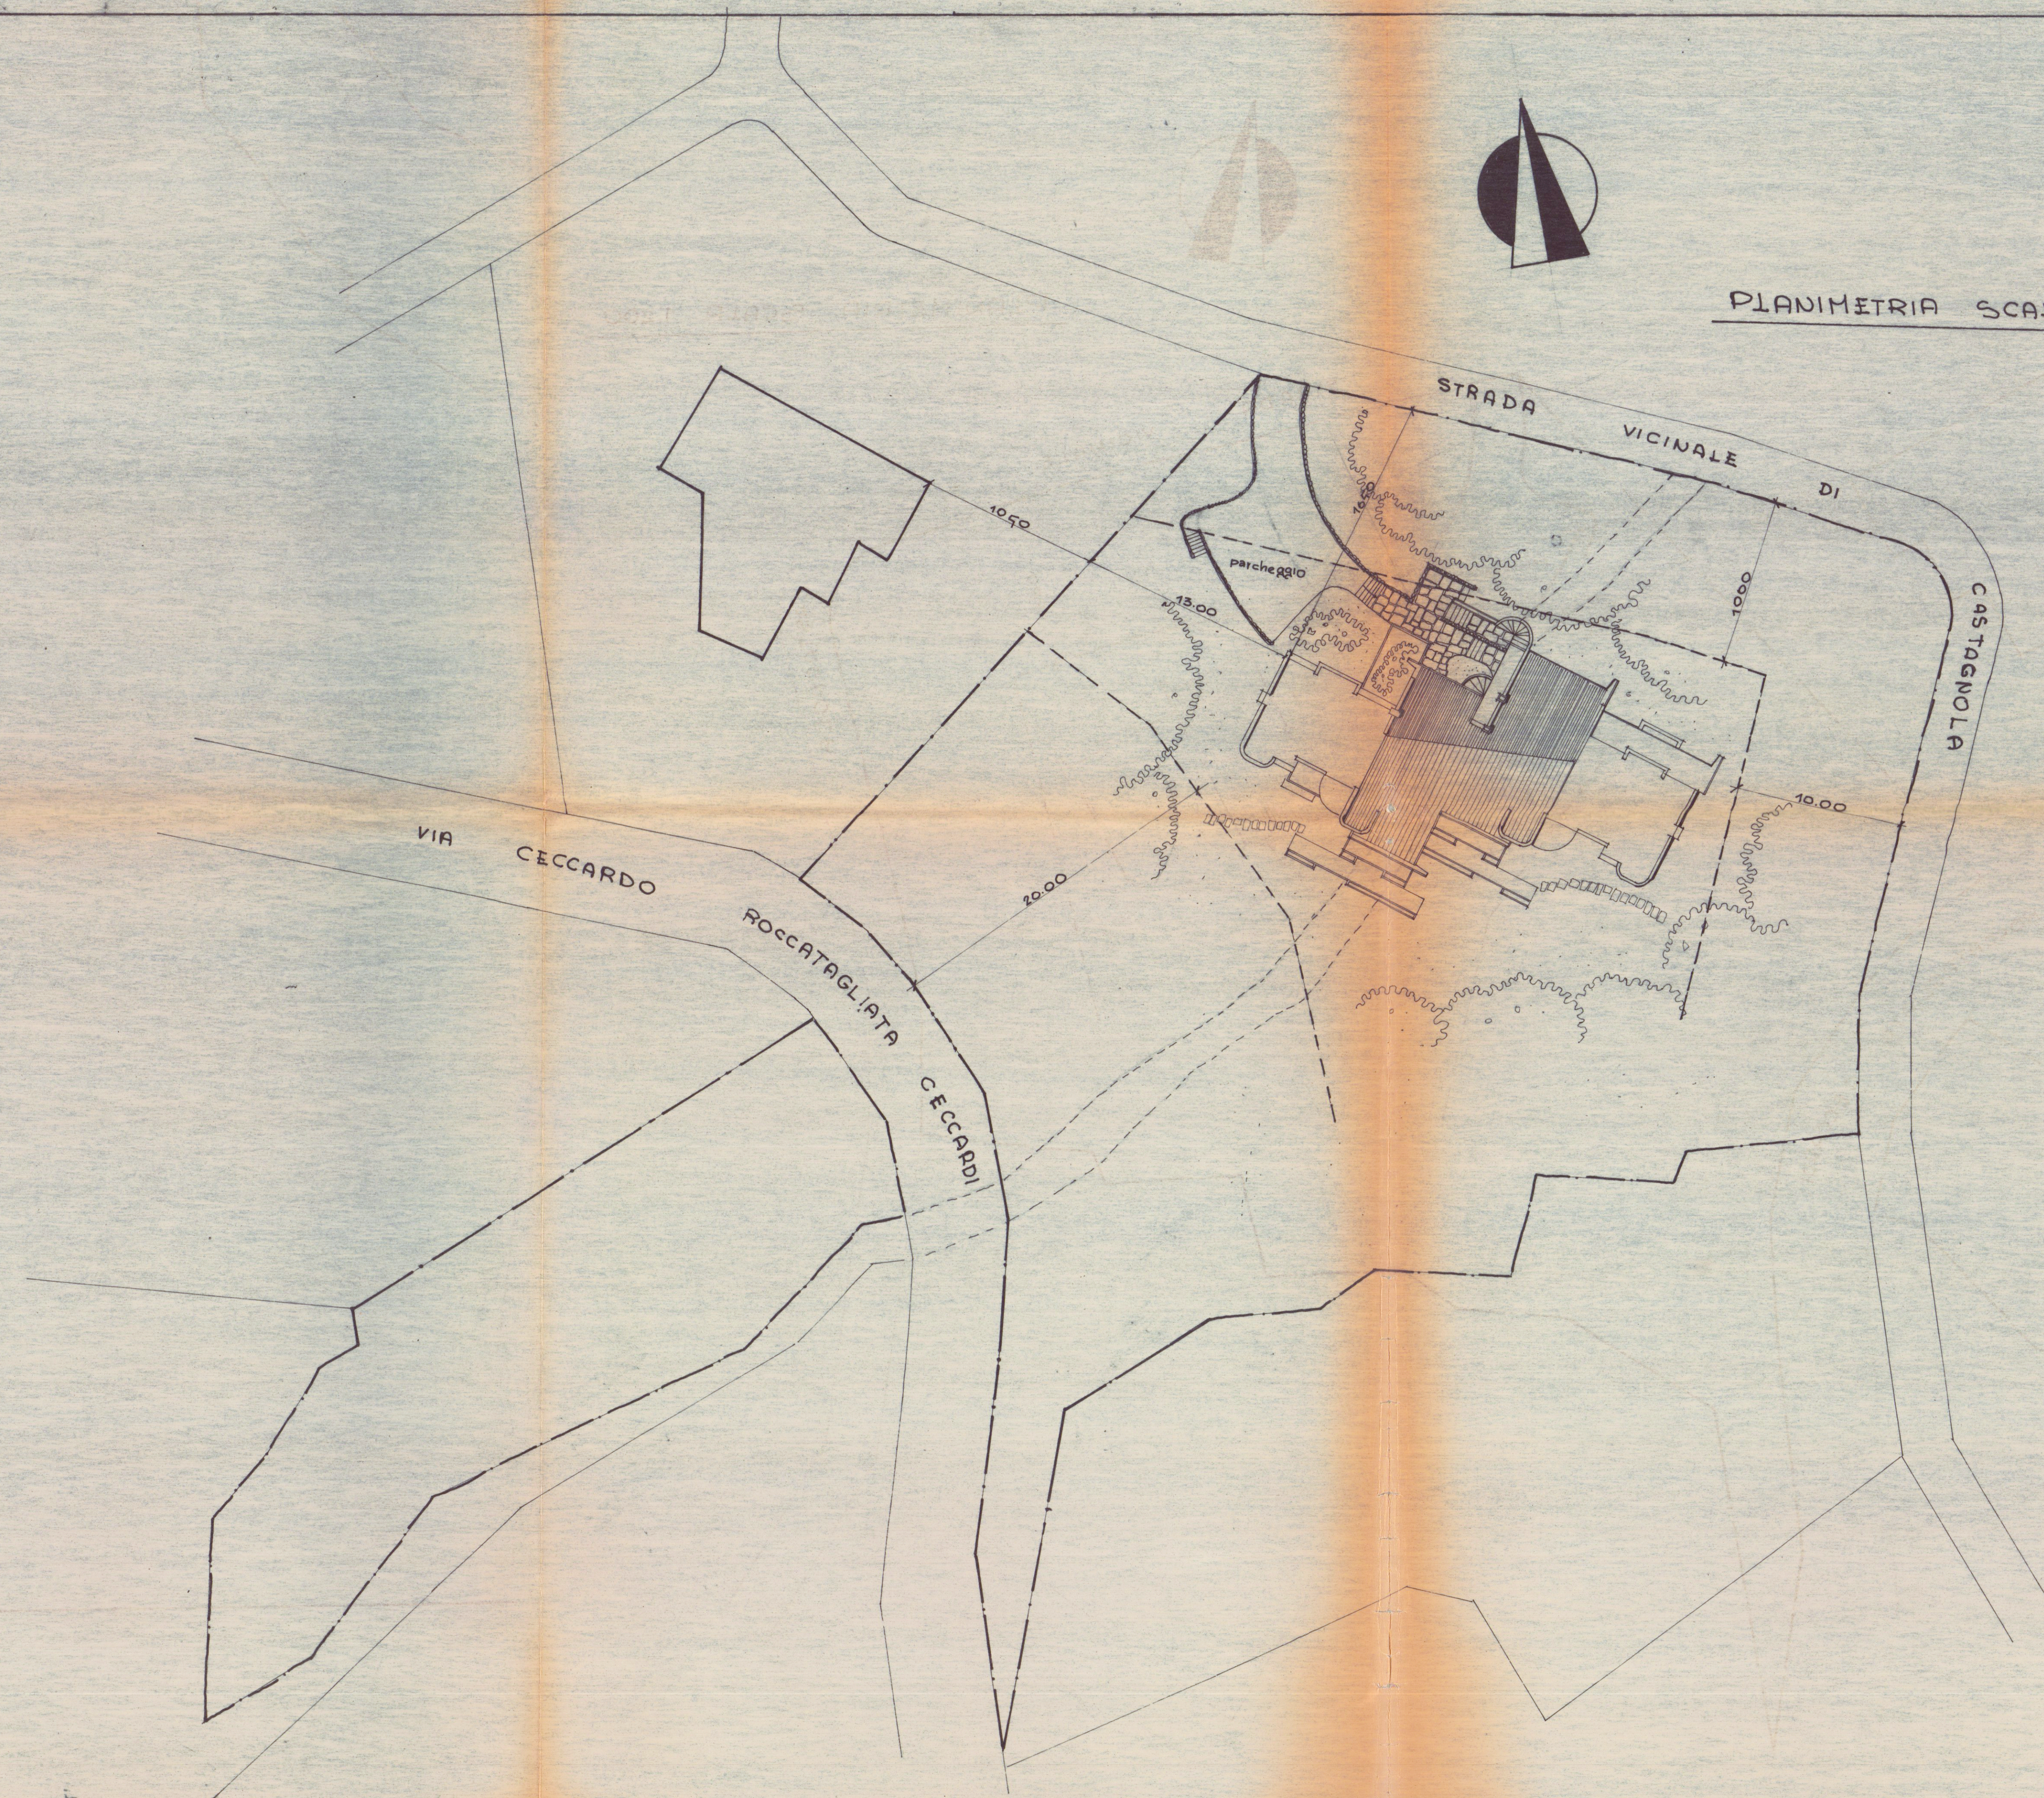

PLANIMETRIA SCALA 1:200

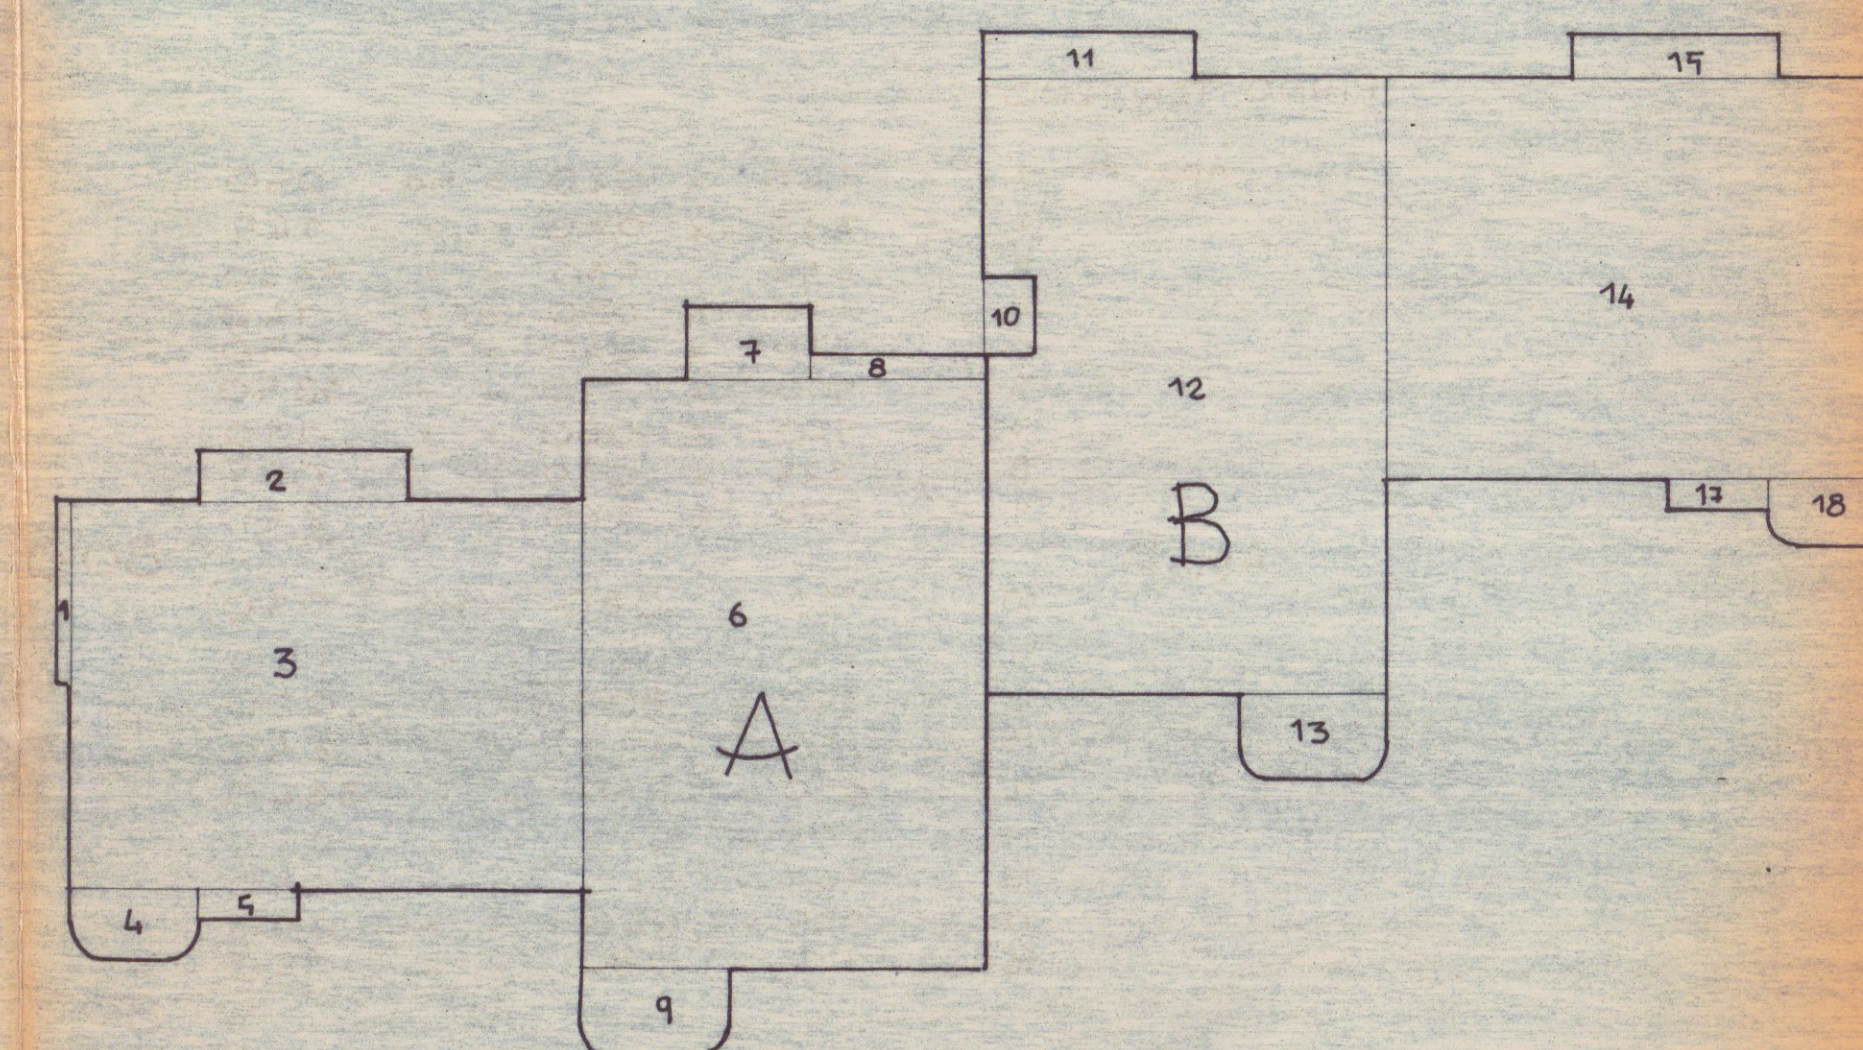

PIANO TERRENO

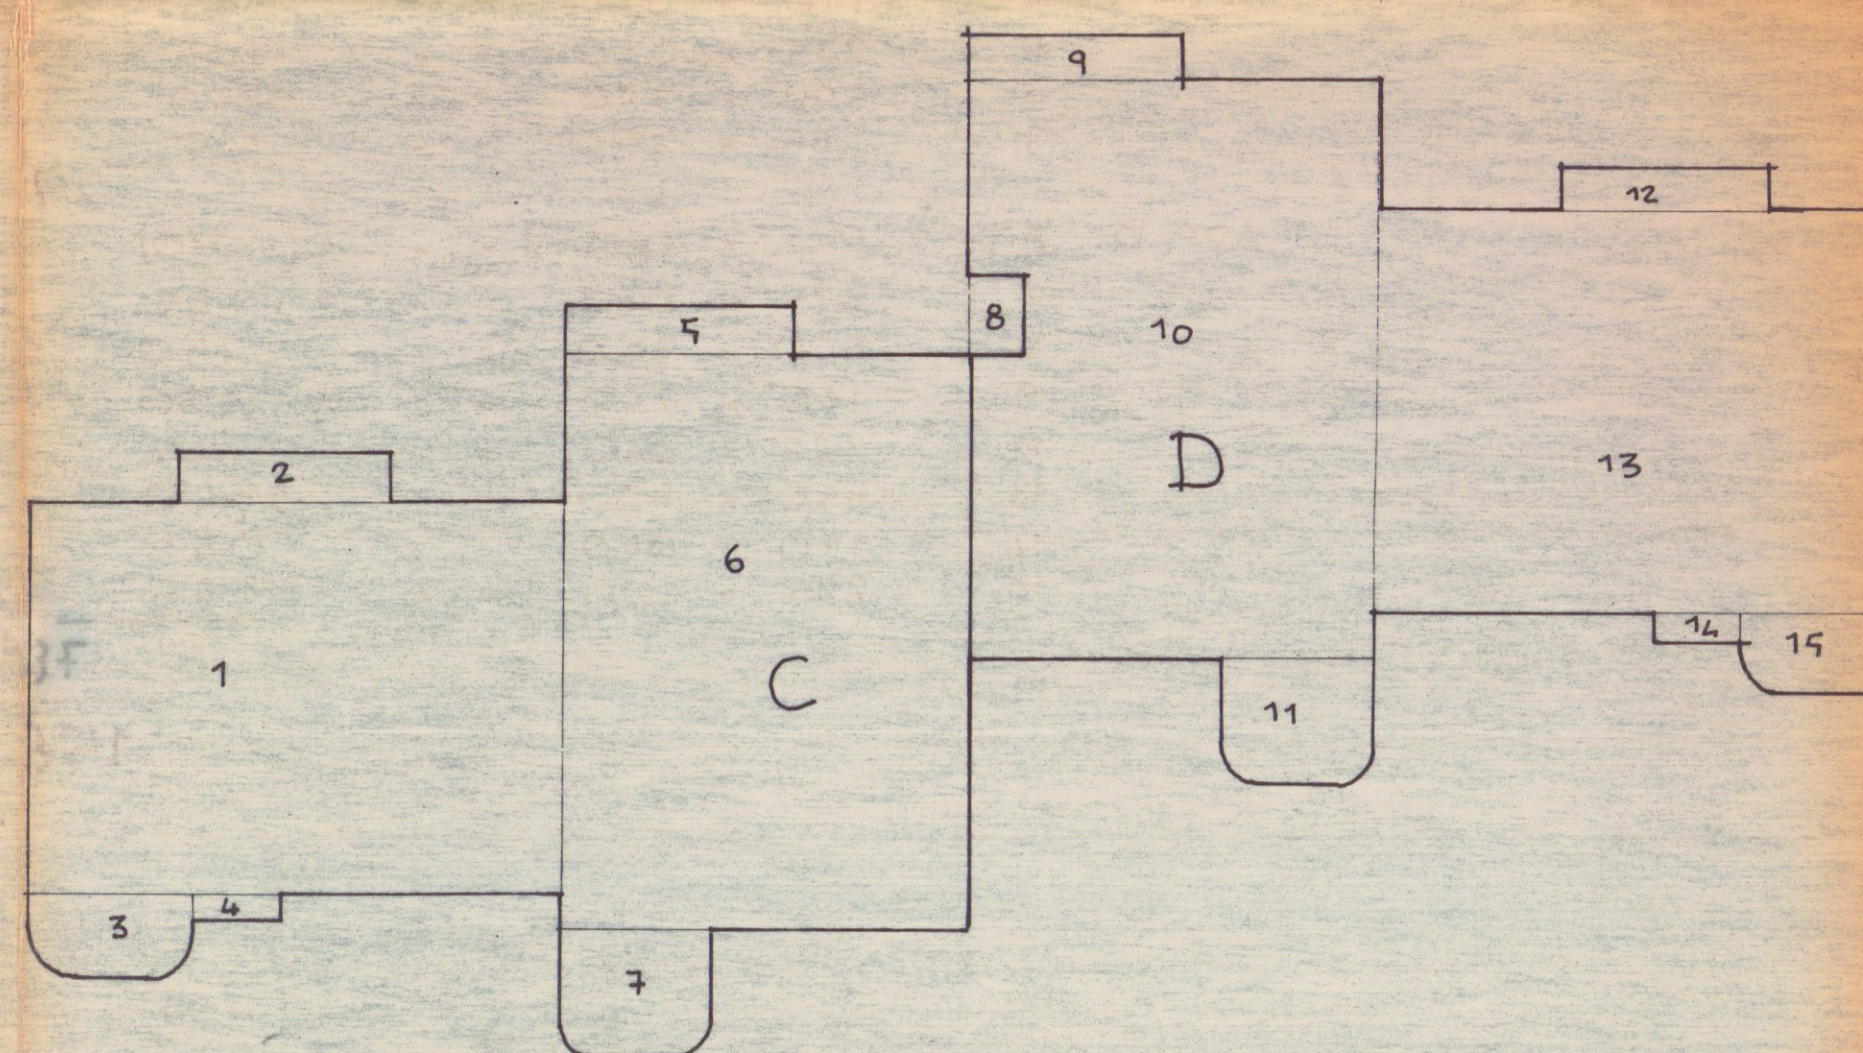

PIANO PRIMO

CALCOLO DELLE SUPERFICI

PIANO TERRENO

App. A	1	240	x	020	= mq.	048
	2	275	x	060	= "	165
	3	650	x	530	= "	344,50
	4	175	x	080	= "	140
	5	135	x	040	= "	54
	6	500	x	710	= "	355
	7	160	x	080	= "	128
	8	225	x	030	= "	67,50
	9	200	x	125	= "	250
App. B	10	110	x	080	= mq.	(-090)
	11	250	x	060	= "	150
	12	500	x	800	= "	4000
	13	200	x	125	= "	250
	14	650	x	530	= "	344,50
	15	275	x	060	= "	165
	16	240	x	020	= "	48
	17	135	x	040	= "	54
	18	175	x	080	= "	140
						8000
						8035
						tot mq = 160,35

PIANO PRIMO

APP. A	1	650	x	530	= mq.	344,50
	2	275	x	060	= "	165
	3	225	x	100	= "	22,50
	4	110	x	040	= "	44
	5	275	x	060	= "	165
	6	500	x	750	= "	3750
	7	165	x	200	= "	330
APP. B	8	110	x	080	= "	(-090)
	9	275	x	060	= "	165
	10	500	x	750	= "	3750
	11	165	x	200	= "	330
	12	275	x	060	= "	165
	13	650	x	530	= "	344,50
	14	110	x	040	= "	44
	15	225	x	100	= "	22,50
						79,80
						78,90
						158,70

SOSPESO

SAPA	ORIGINALE IN SPEDIZIONE	PROG. 66503	21.07.1976
	PLANIMETRIA	TAVOLA VOLUMI	TAV. N. 2
	PROP. BIANCHI ANGELO	QUADRINI MARCO	DATA 9.27.76