



TAV. 3

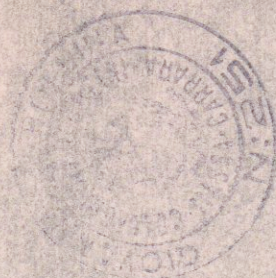

Gianni Polino for

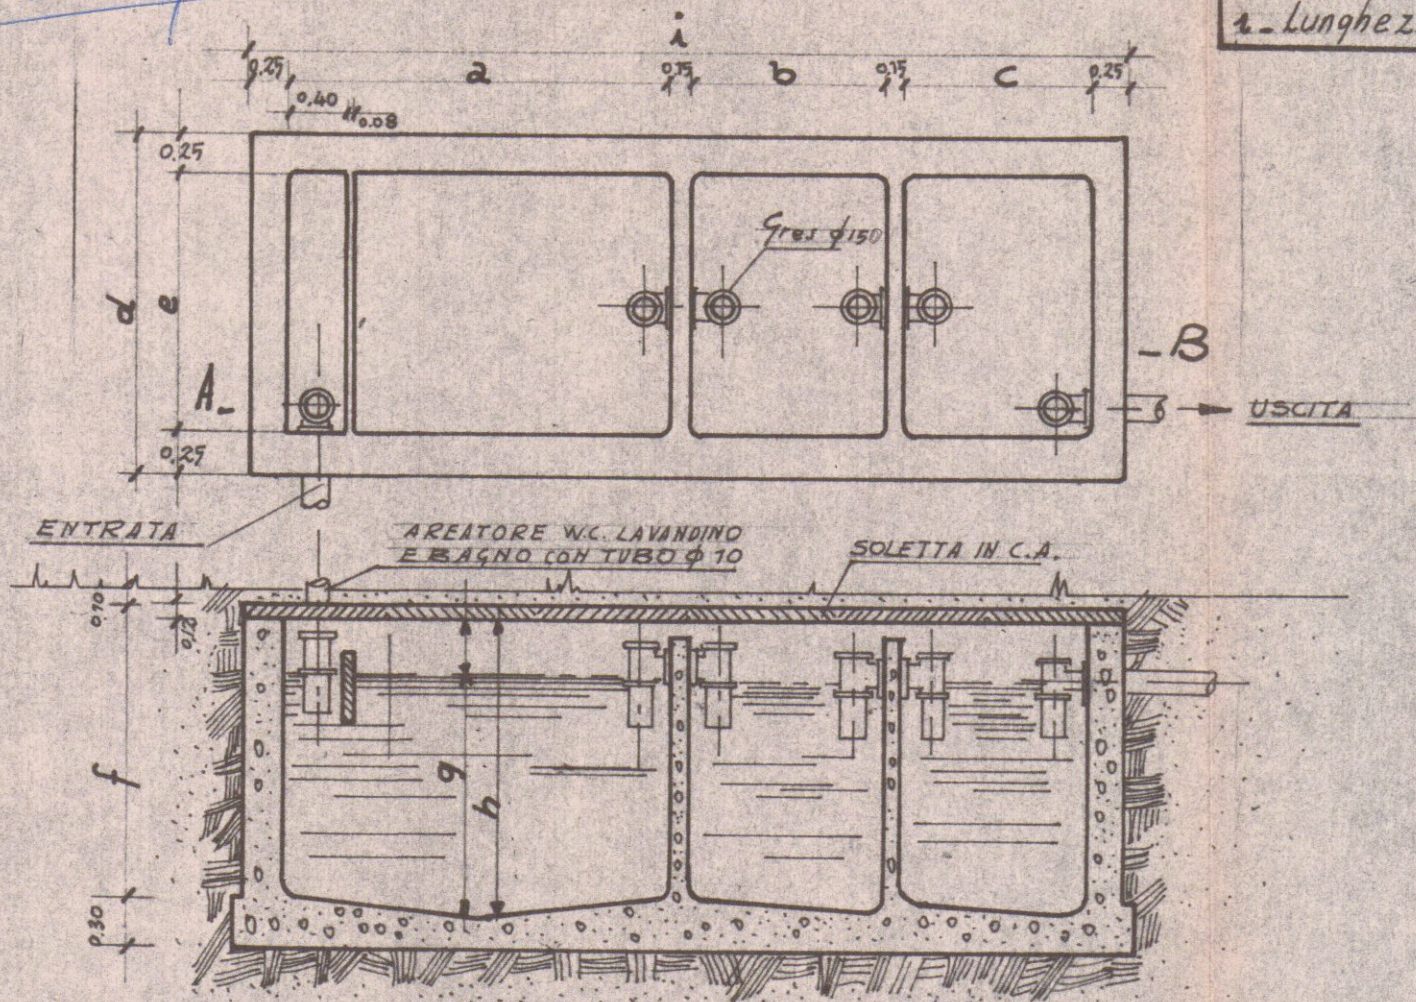



SEZIONE A-B

Fossa settica a 3 Camere

Dimensioni della fossa settica

- a - Lunghezza 1^a Camera
- b - " " 2^a "
- c - " " 3^a "
- d - Larghezza complessiva fossa
- e - " " utile camera
- f - Altezza esterna fossa
- g - " " Liquido
- h - " " utile fossa
- i - Lunghezza totale fossa

	NUMERO DI PERSONE SERVITE						
	1-5	10-14	19-20	21-25	26-30	31-35	36-40
a	1.85	2.15	2.50	2.75	2.90	3.05	3.20
b	0.70	0.85	1.00	1.15	1.20	1.30	1.40
c	0.70	0.85	1.00	1.15	1.20	1.30	1.40
d	1.20	1.55	1.60	1.75	1.80	1.85	1.85
e	0.75	1.10	1.25	1.40	1.45	1.50	1.60
f	1.60	1.60	1.60	1.75	1.80	1.85	1.85
g	1.20	1.20	1.20	1.30	1.35	1.40	1.45
h	1.50	1.50	1.50	1.60	1.65	1.70	1.75
i	4.05	4.65	5.30	5.85	6.10	6.45	6.80

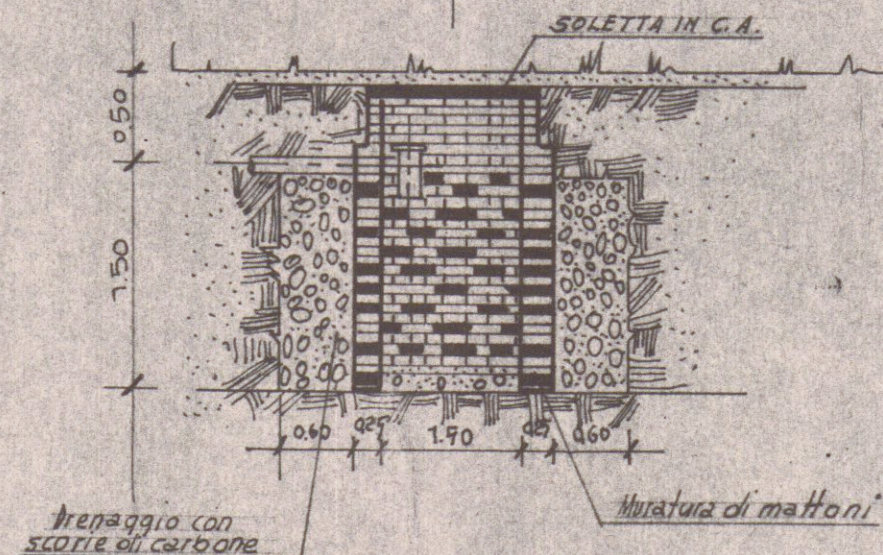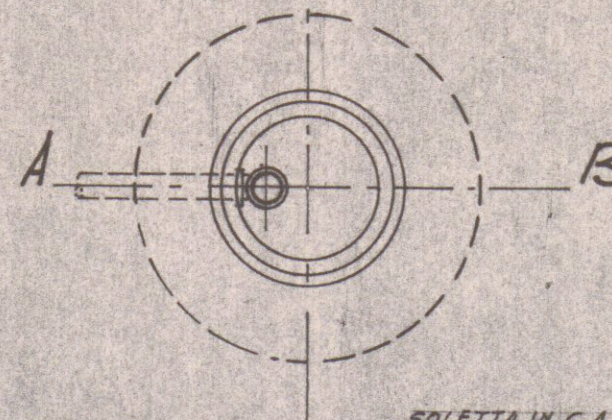

SEZIONE A-B

Pozzetto a perdere