



FABBRICATO DI CIVILE ABITAZIONE SITO IN LOCALITÀ GATTOROSSO VIA
PROV. CARRARA AVENZA N° 38 DI PROPRIETÀ DEL SGG. MENCONI SINEBALDO
E DEL BIANCO ELDA.

SCALA 1/100

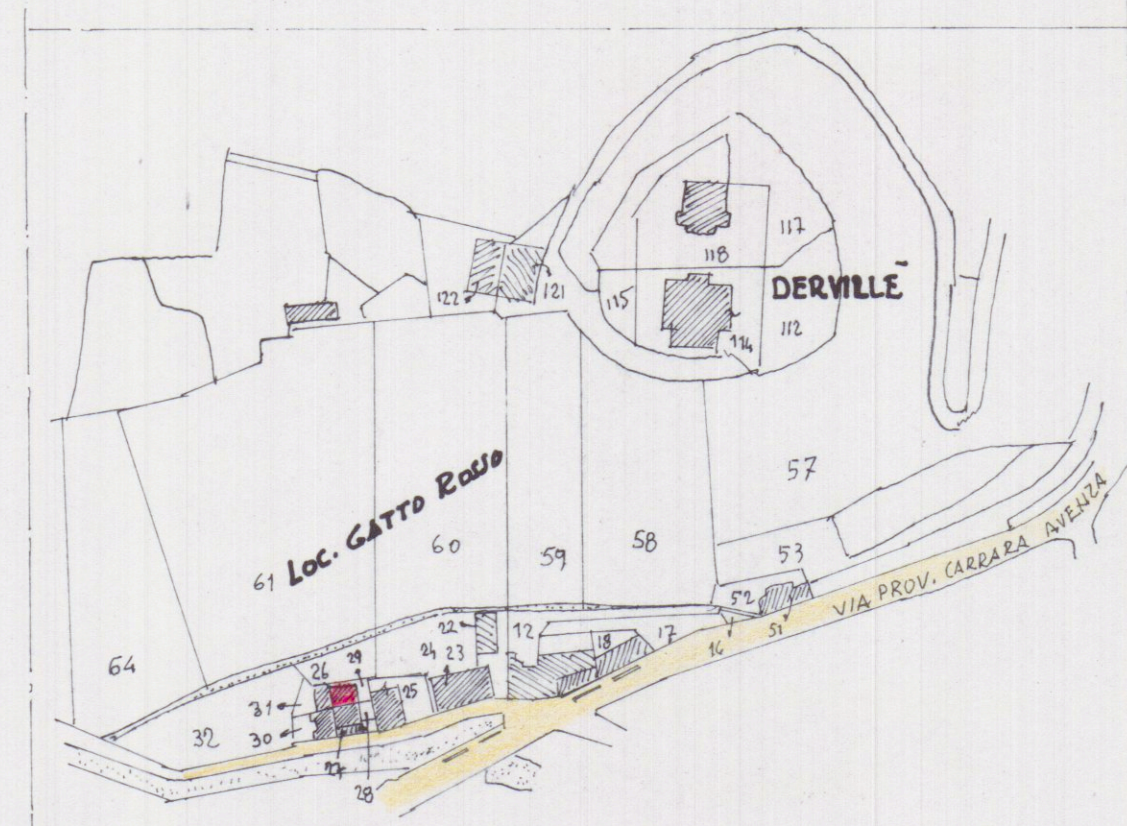

PLANIMETRIA 1/200

PLANIMETRIA 1/2000 F. 66
MAPPALE 29

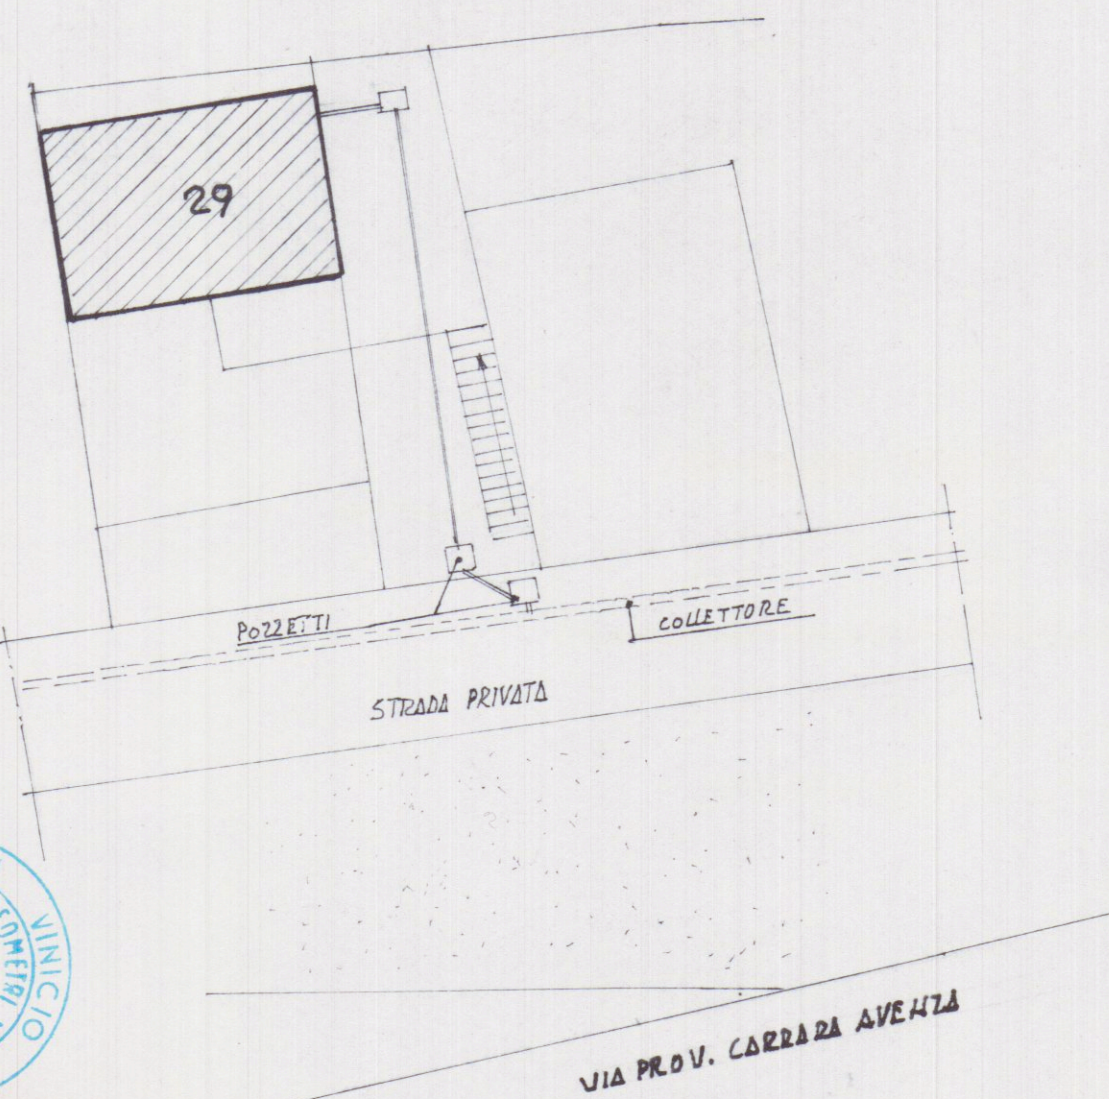

V. Ratti

1° PIANO


1	INGRESSO	2.50 x 1.30 = mq.	3.25
2	CUCINA	2.50 x 2.70 = mq.	6.75
3	BAGNO	2.70 x 1.50 = mq.	4.05
4	CAMERA	3.30 x 4.20 = mq.	13.86
		mq.	27.91
2° PIANO			
5	CAMERA	2.70 x 4.20 = mq.	11.34
6	CAMERA	3.35 x 4.20 = mq.	14.07
7	SCALE	1.15 x 4.20 = mq.	4.83
		mq.	30.24

P.P. = mq. 27.91

2° P. = mq. 30.24


TOT. mq. 58.15

mq. 58.00

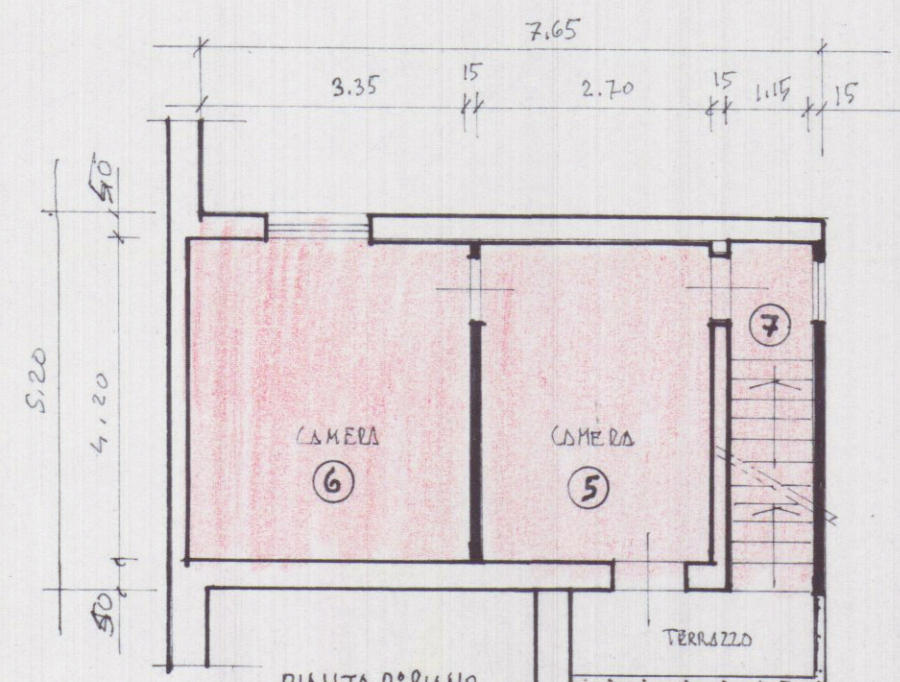


PIANTA 2° PIANO

h = 2.70

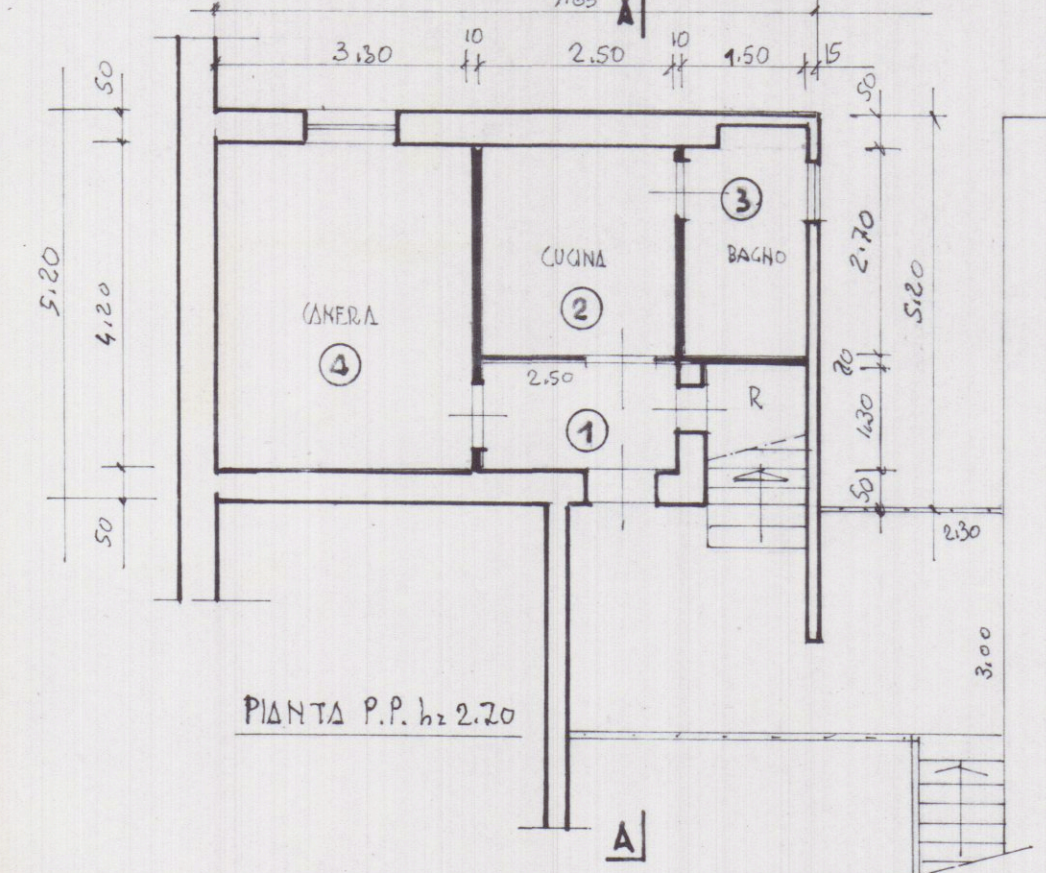


PIANTA P.P. h = 2.20

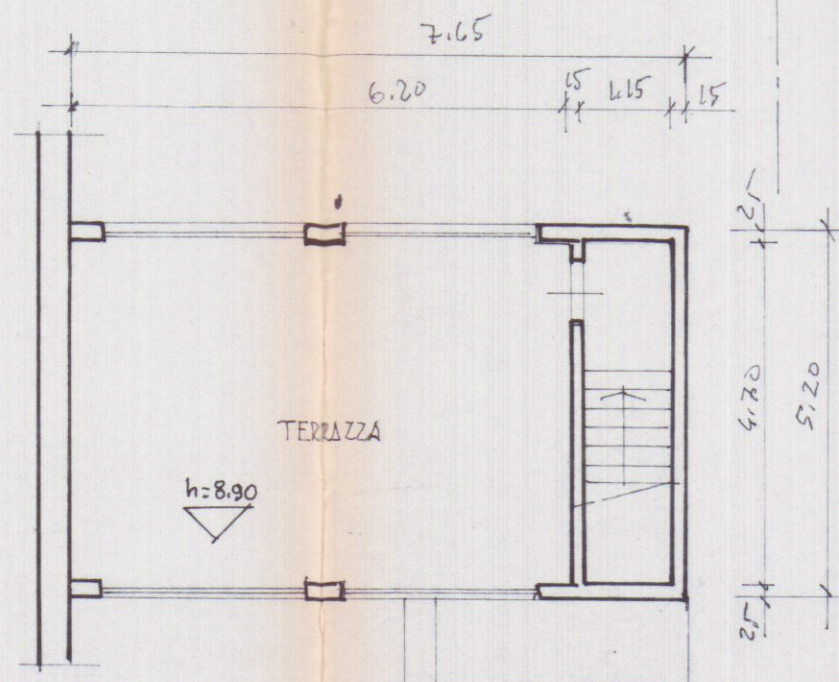


TERRAZZA


PIANTA TERRAZZA

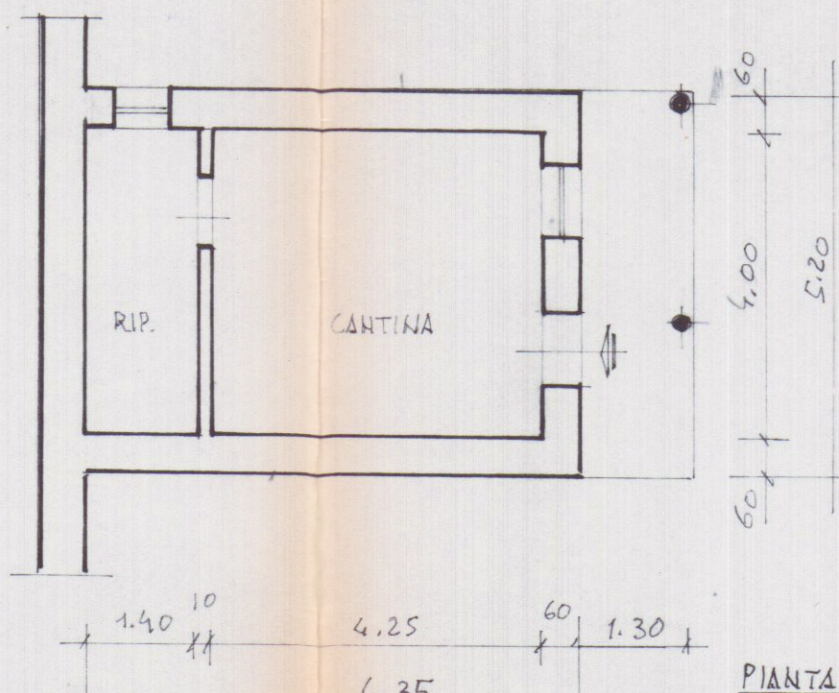


PIANTA P.TERR. h = 2.60

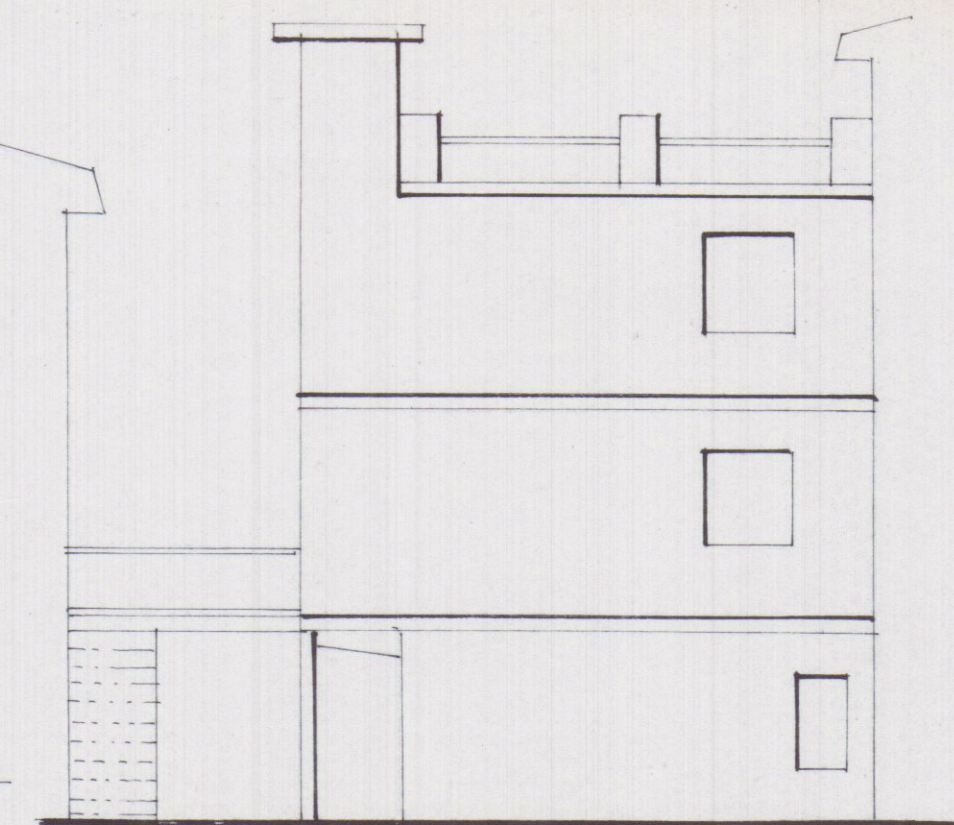


RETO

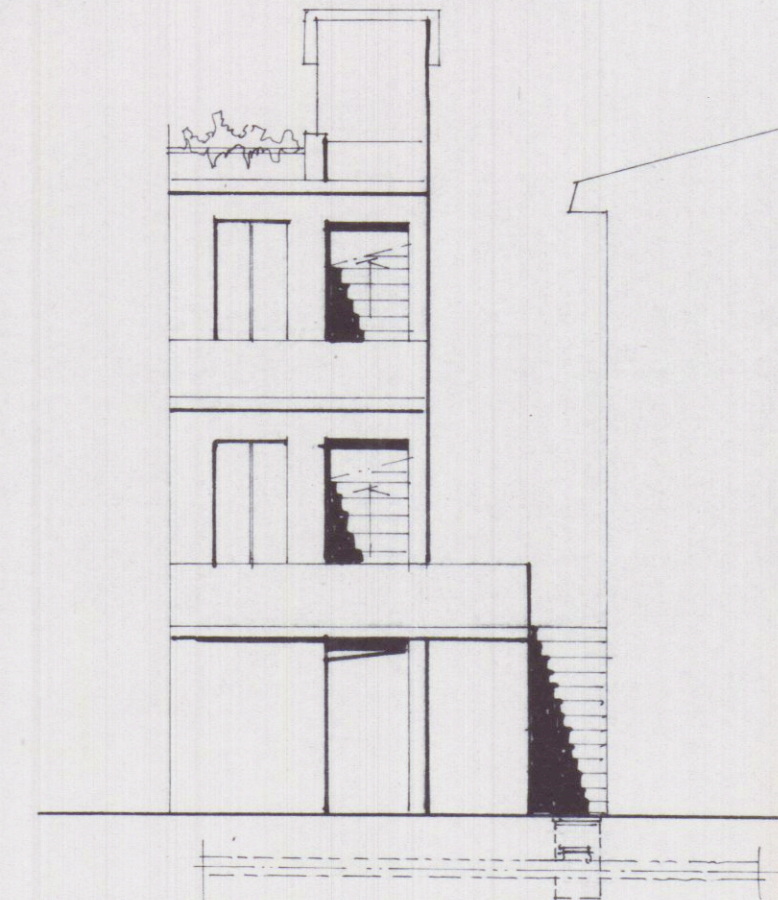

PROSPETTO

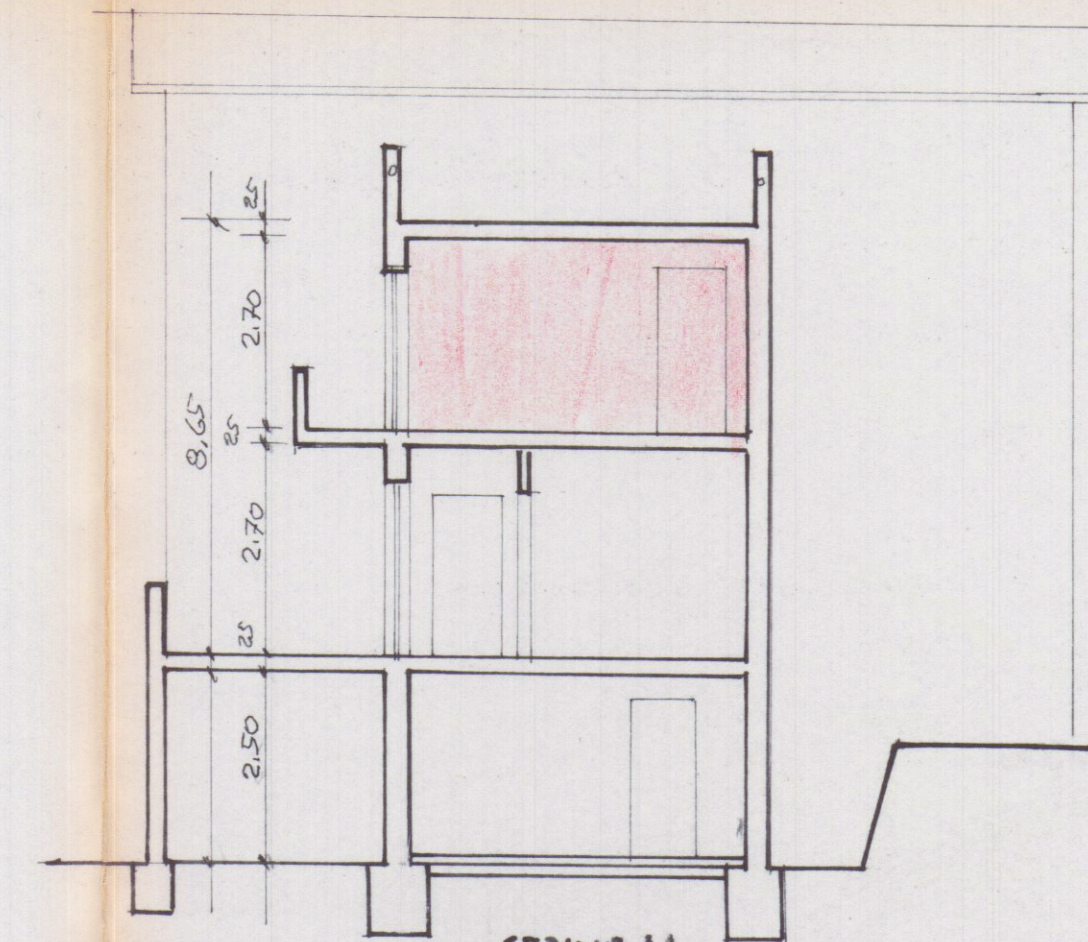

SEZIONE AA

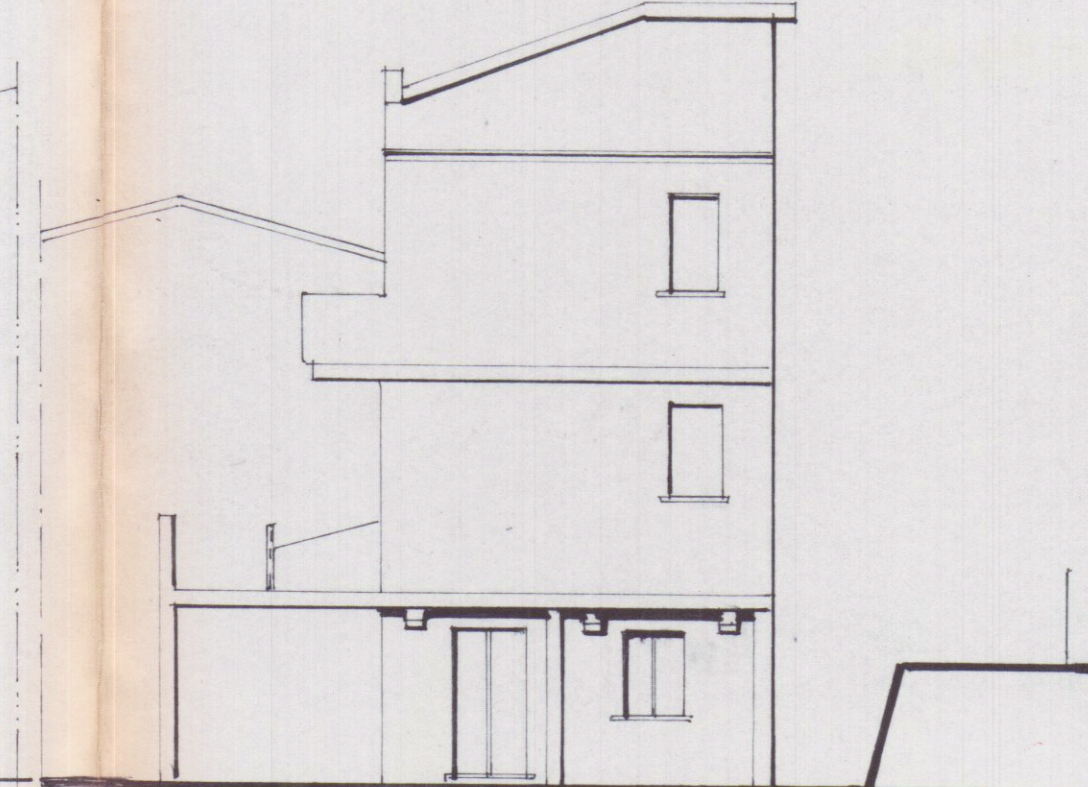

LATO DESTRO