

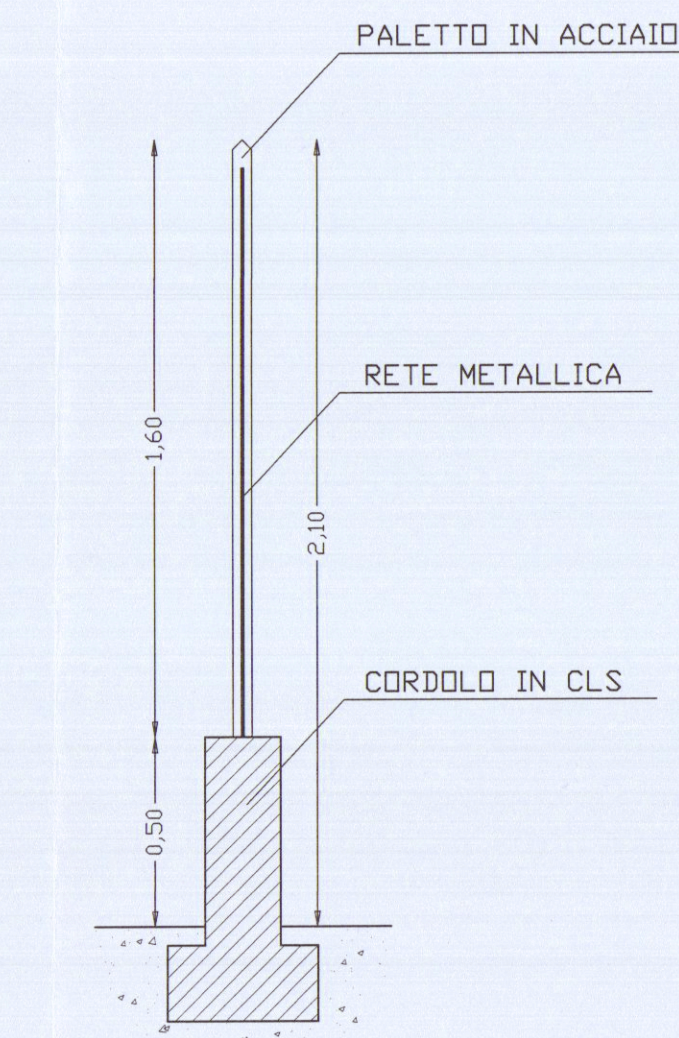
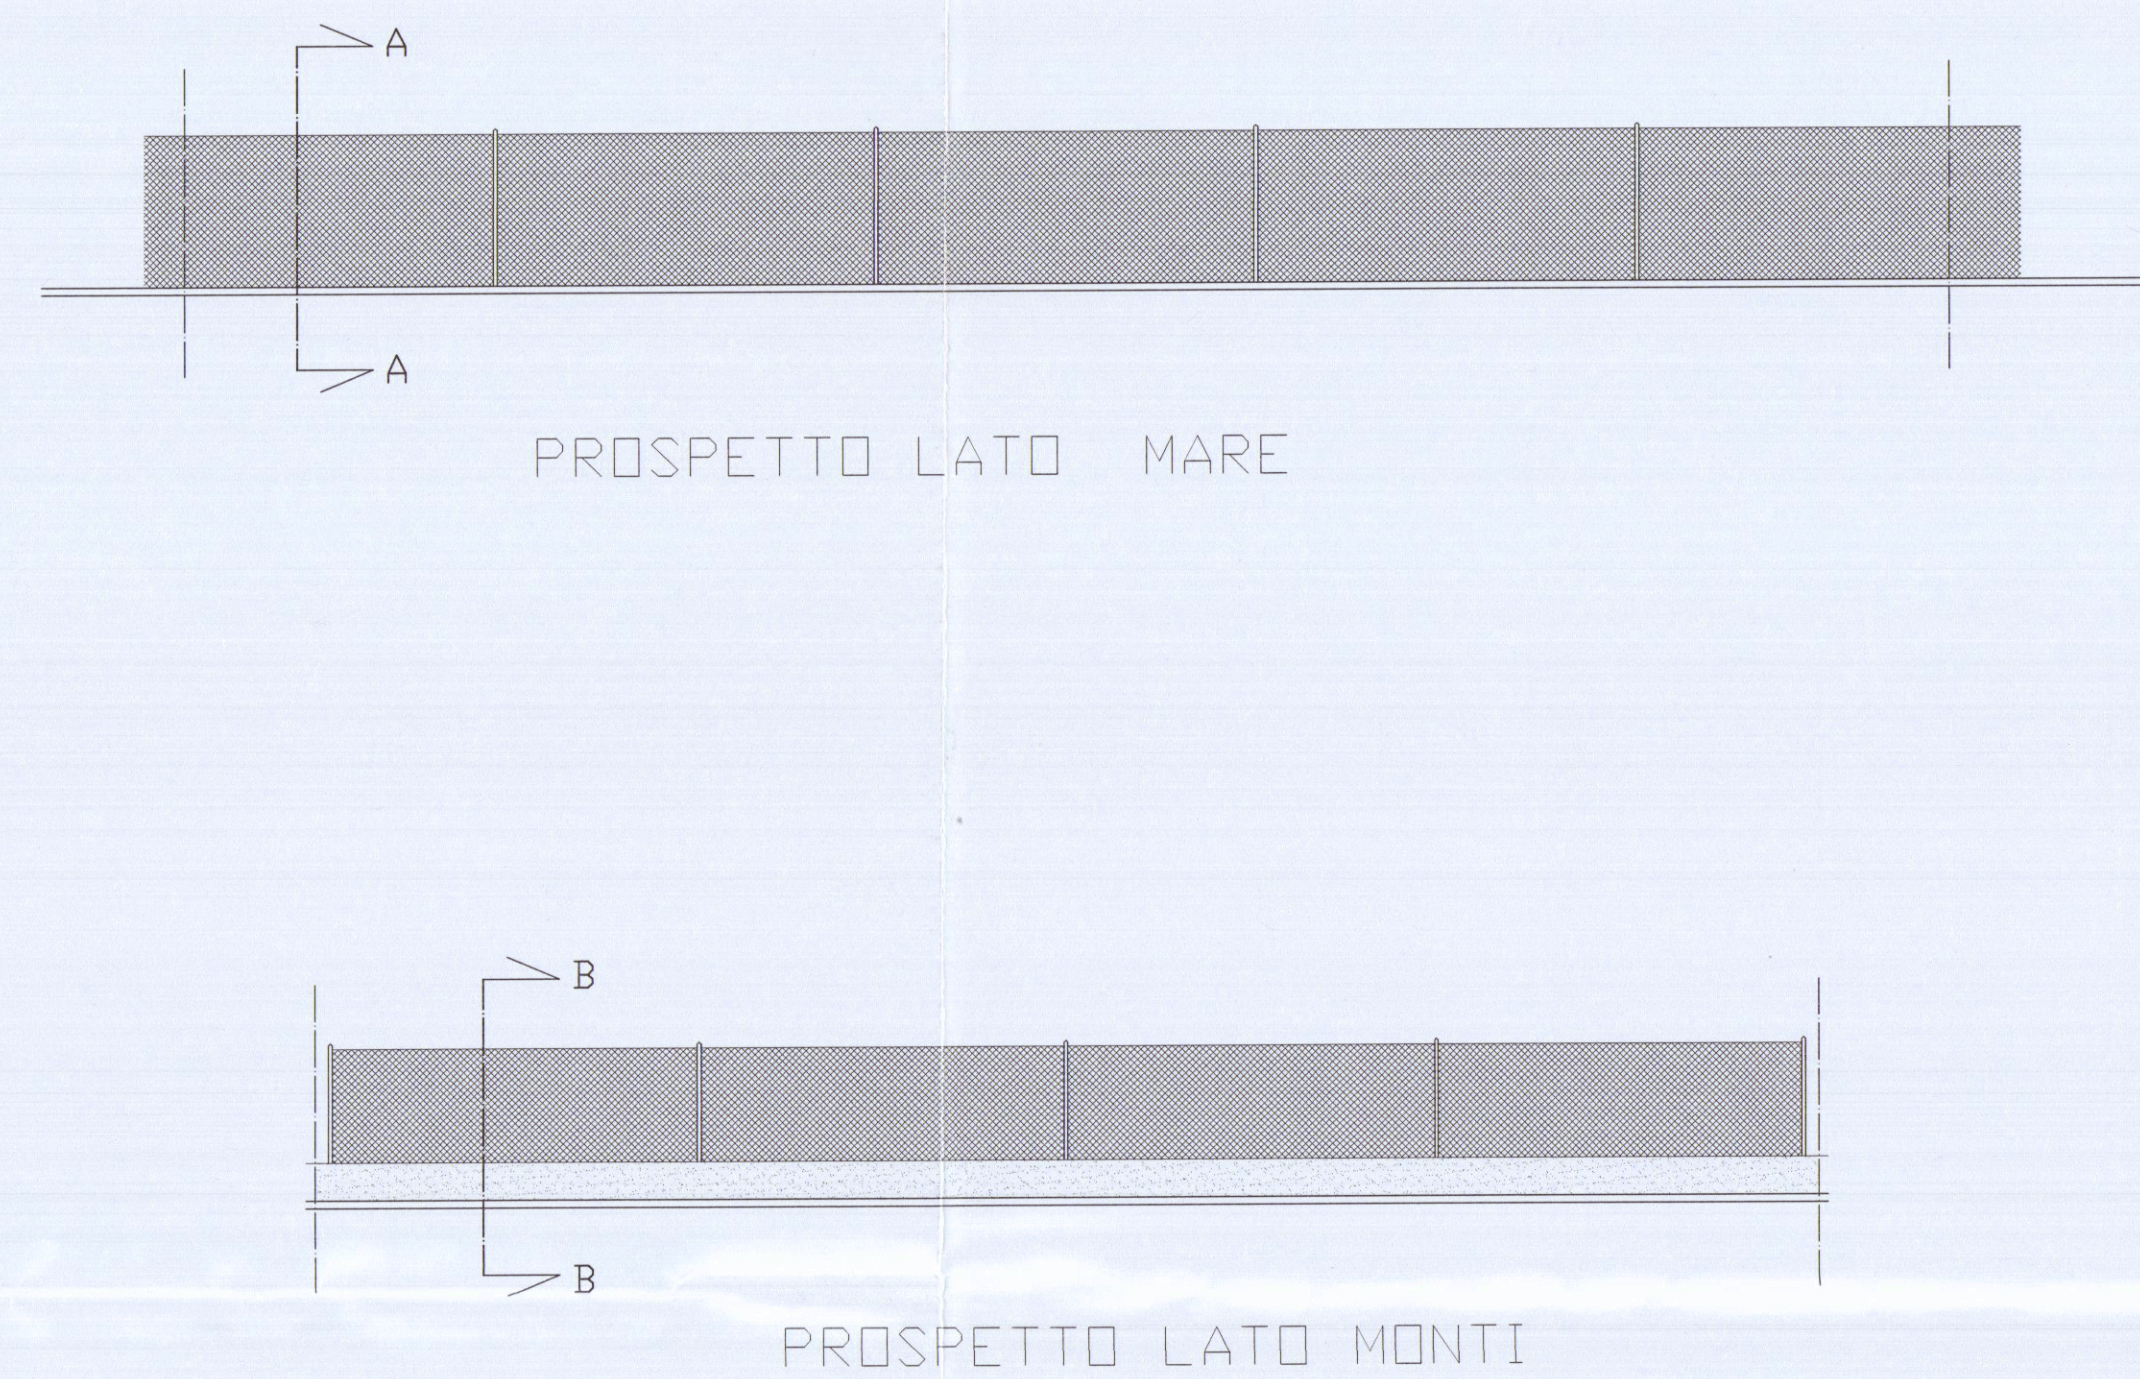
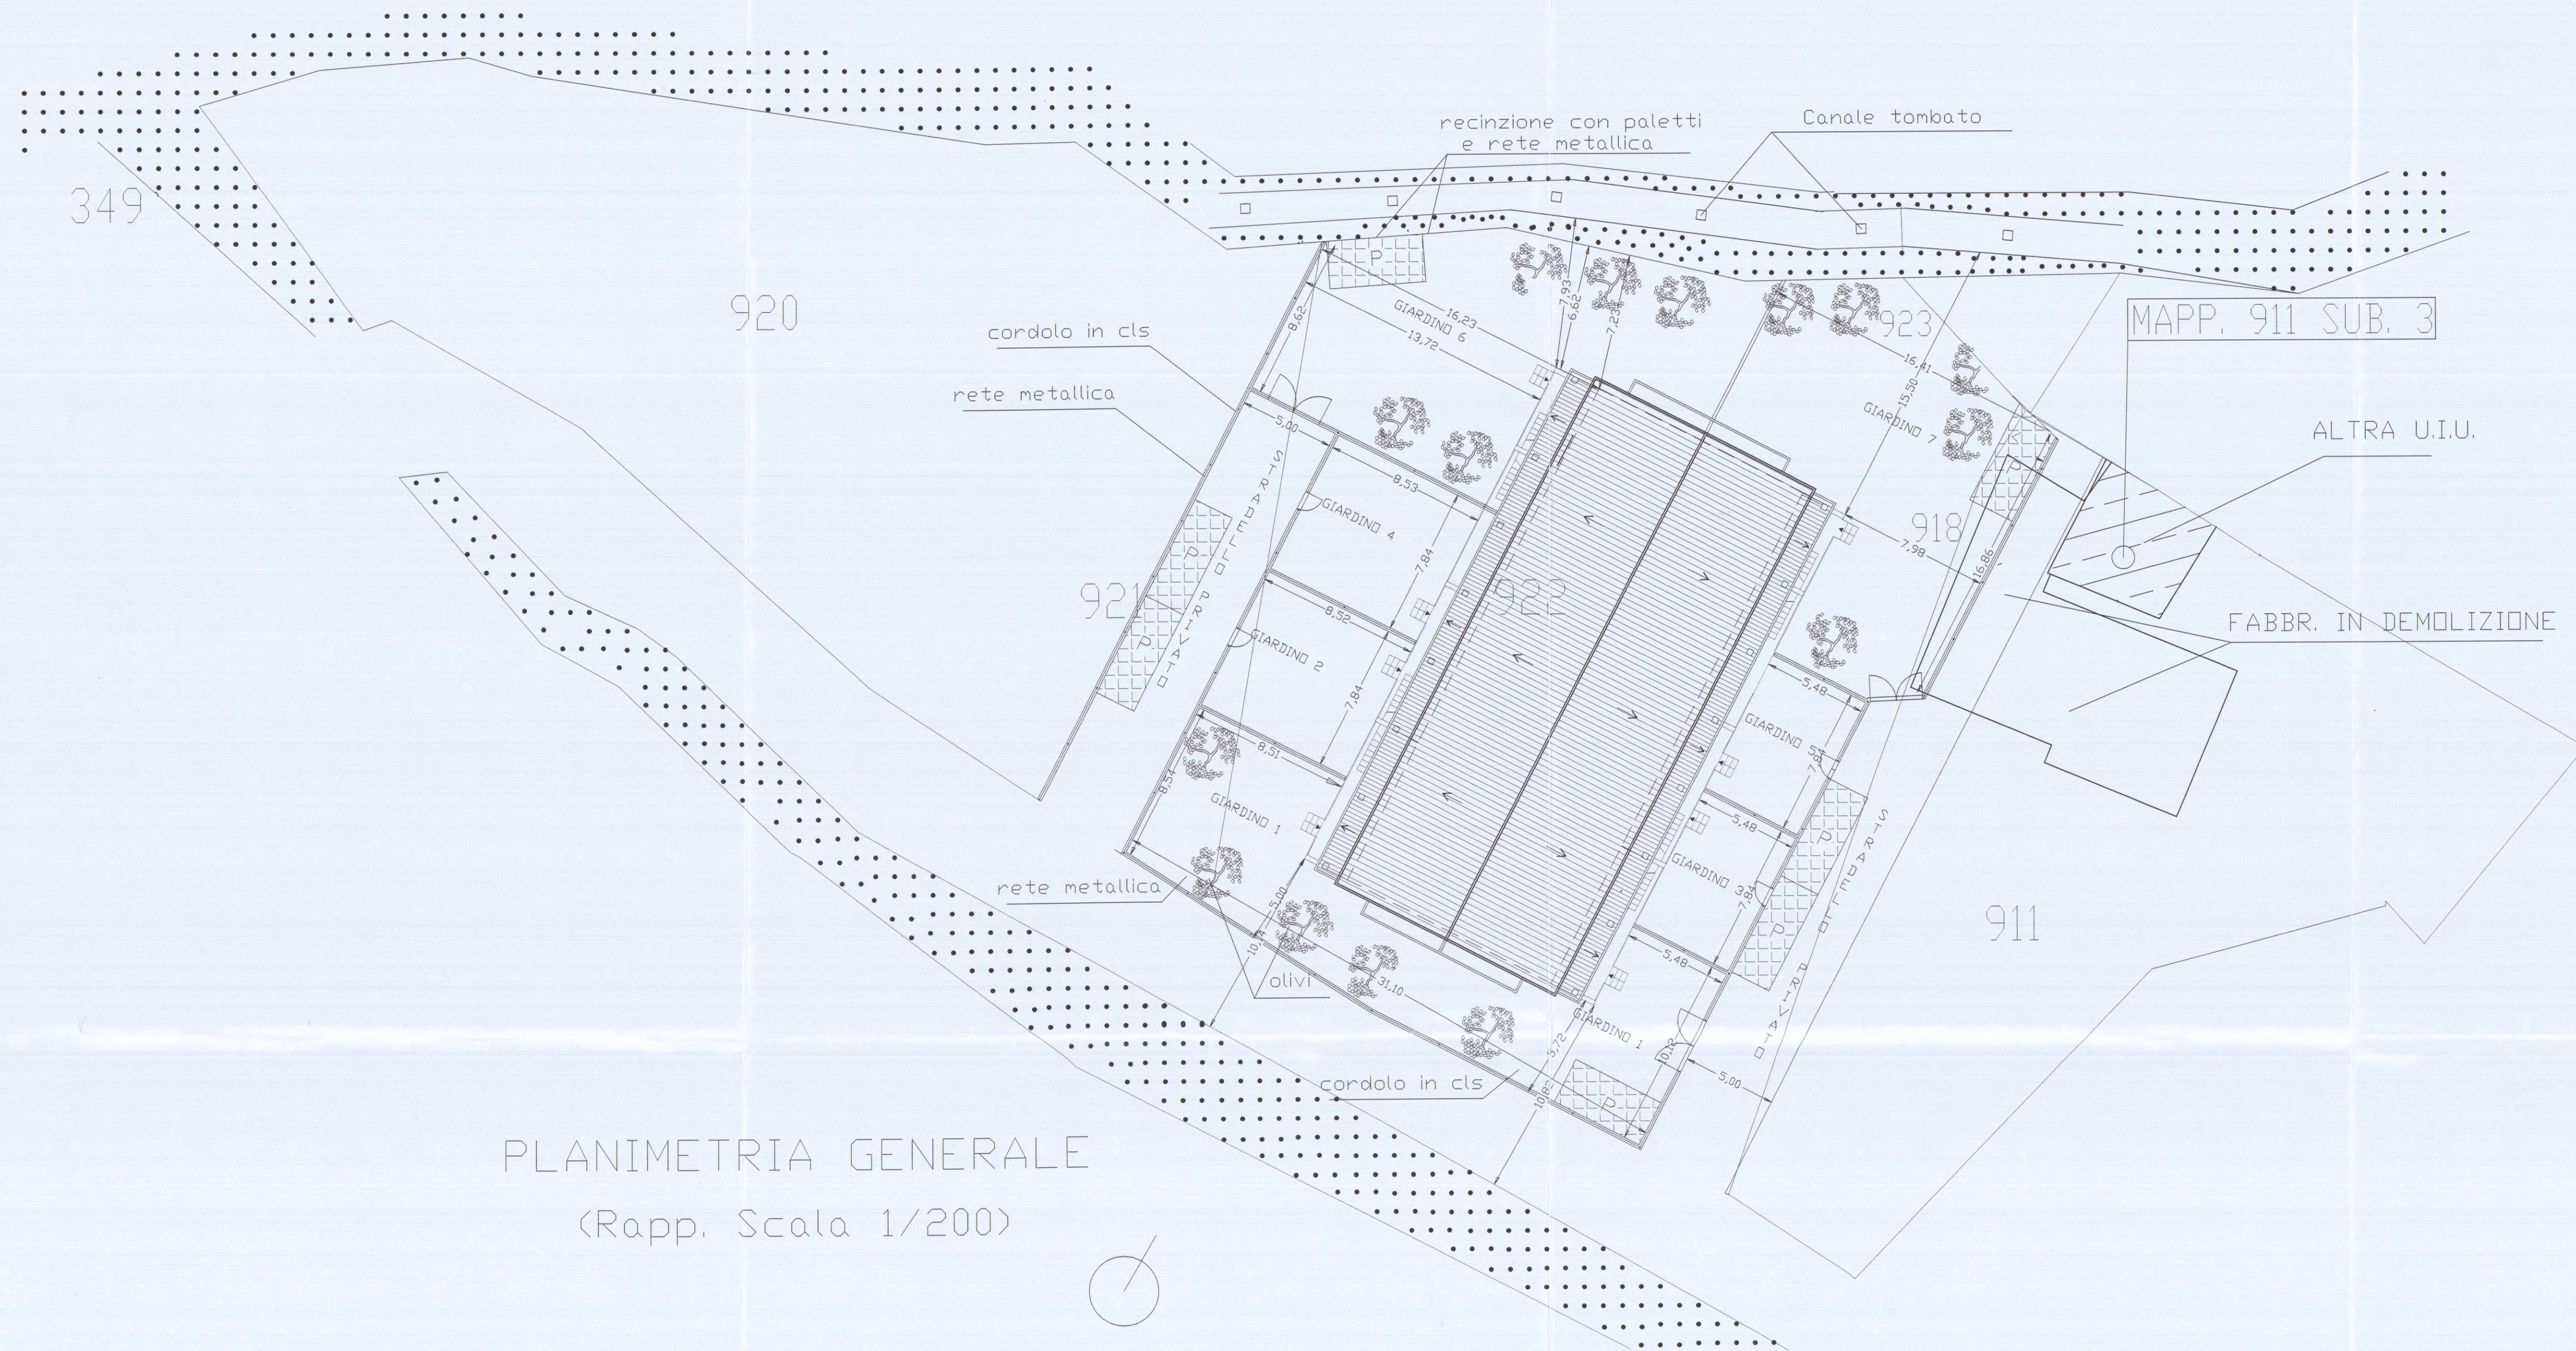


Comune di Carrara, Fg. 77 Mapp. 918-921-922-923-911 sub. 2

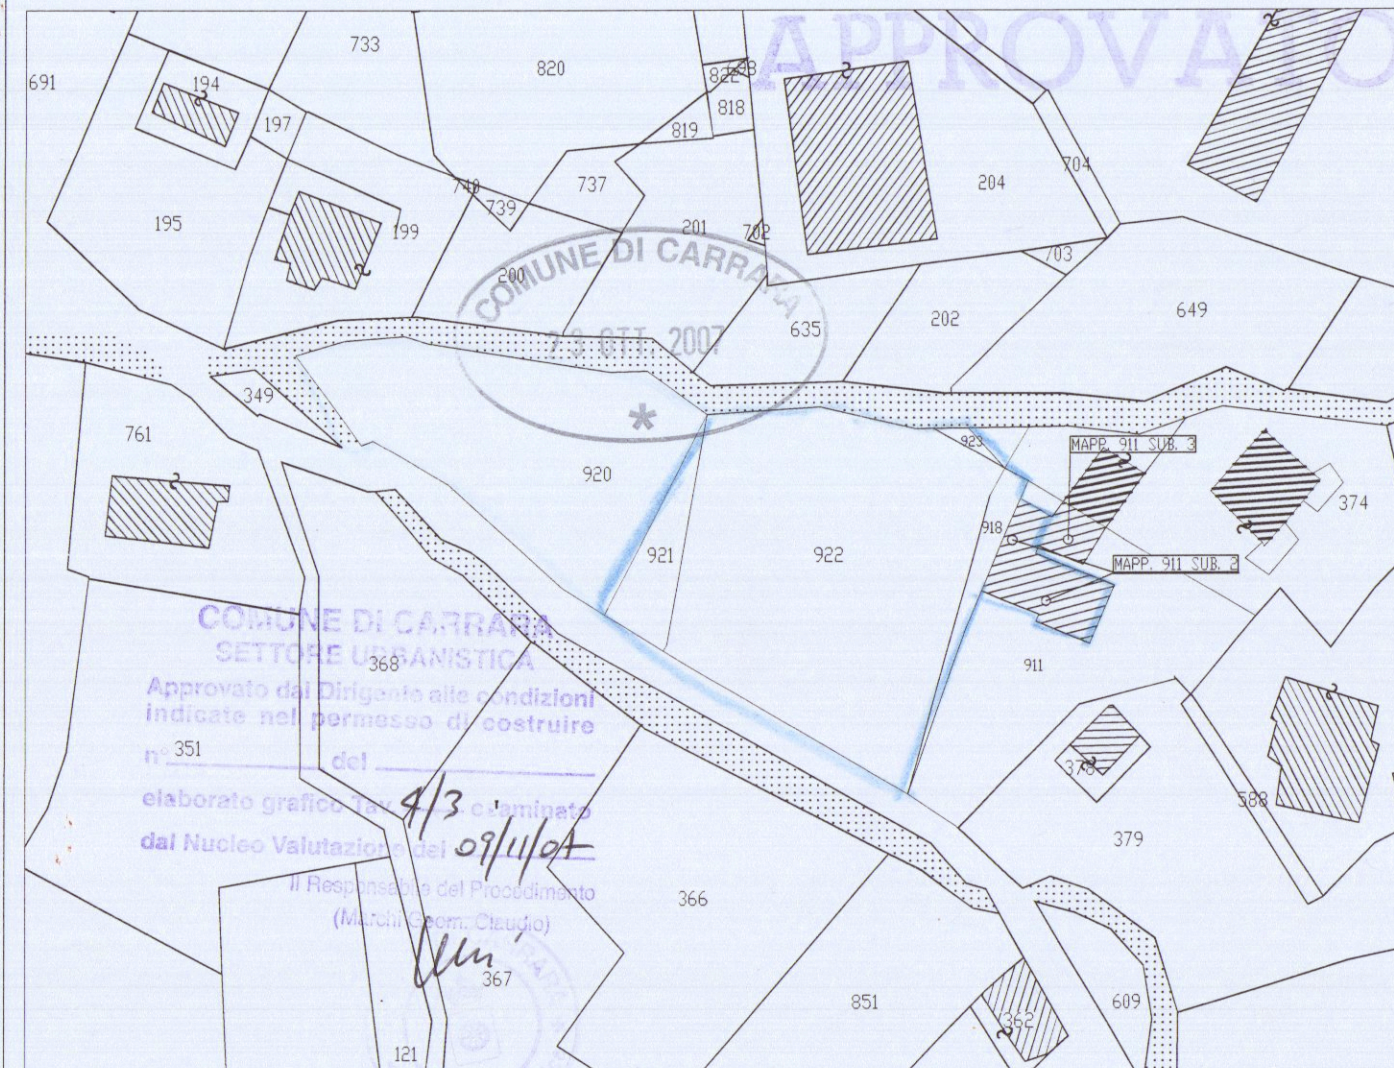

SEZIONE B-B  
(Rapp. Scala 1/20)

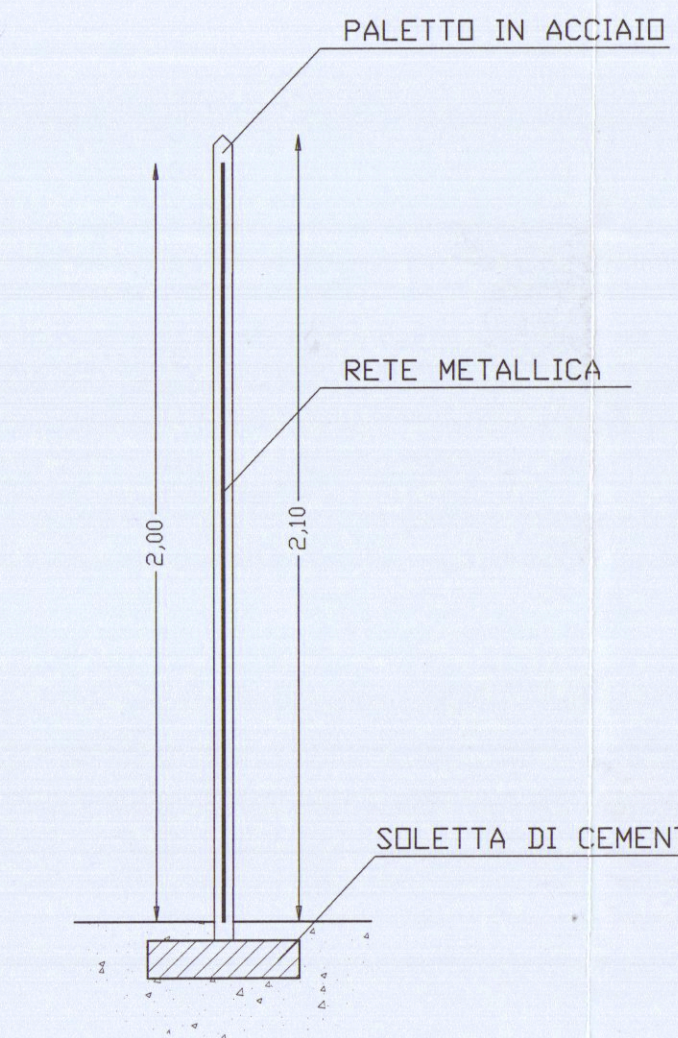

SEZIONE A-A  
(Rapp.Scala 1/20)