

D

D


2

L'ING. CAPO

CONTROLLATO - 7 AGO. 1968
IL TECNICO

14 MAG 1968

f (ALA) 1:1 ○○

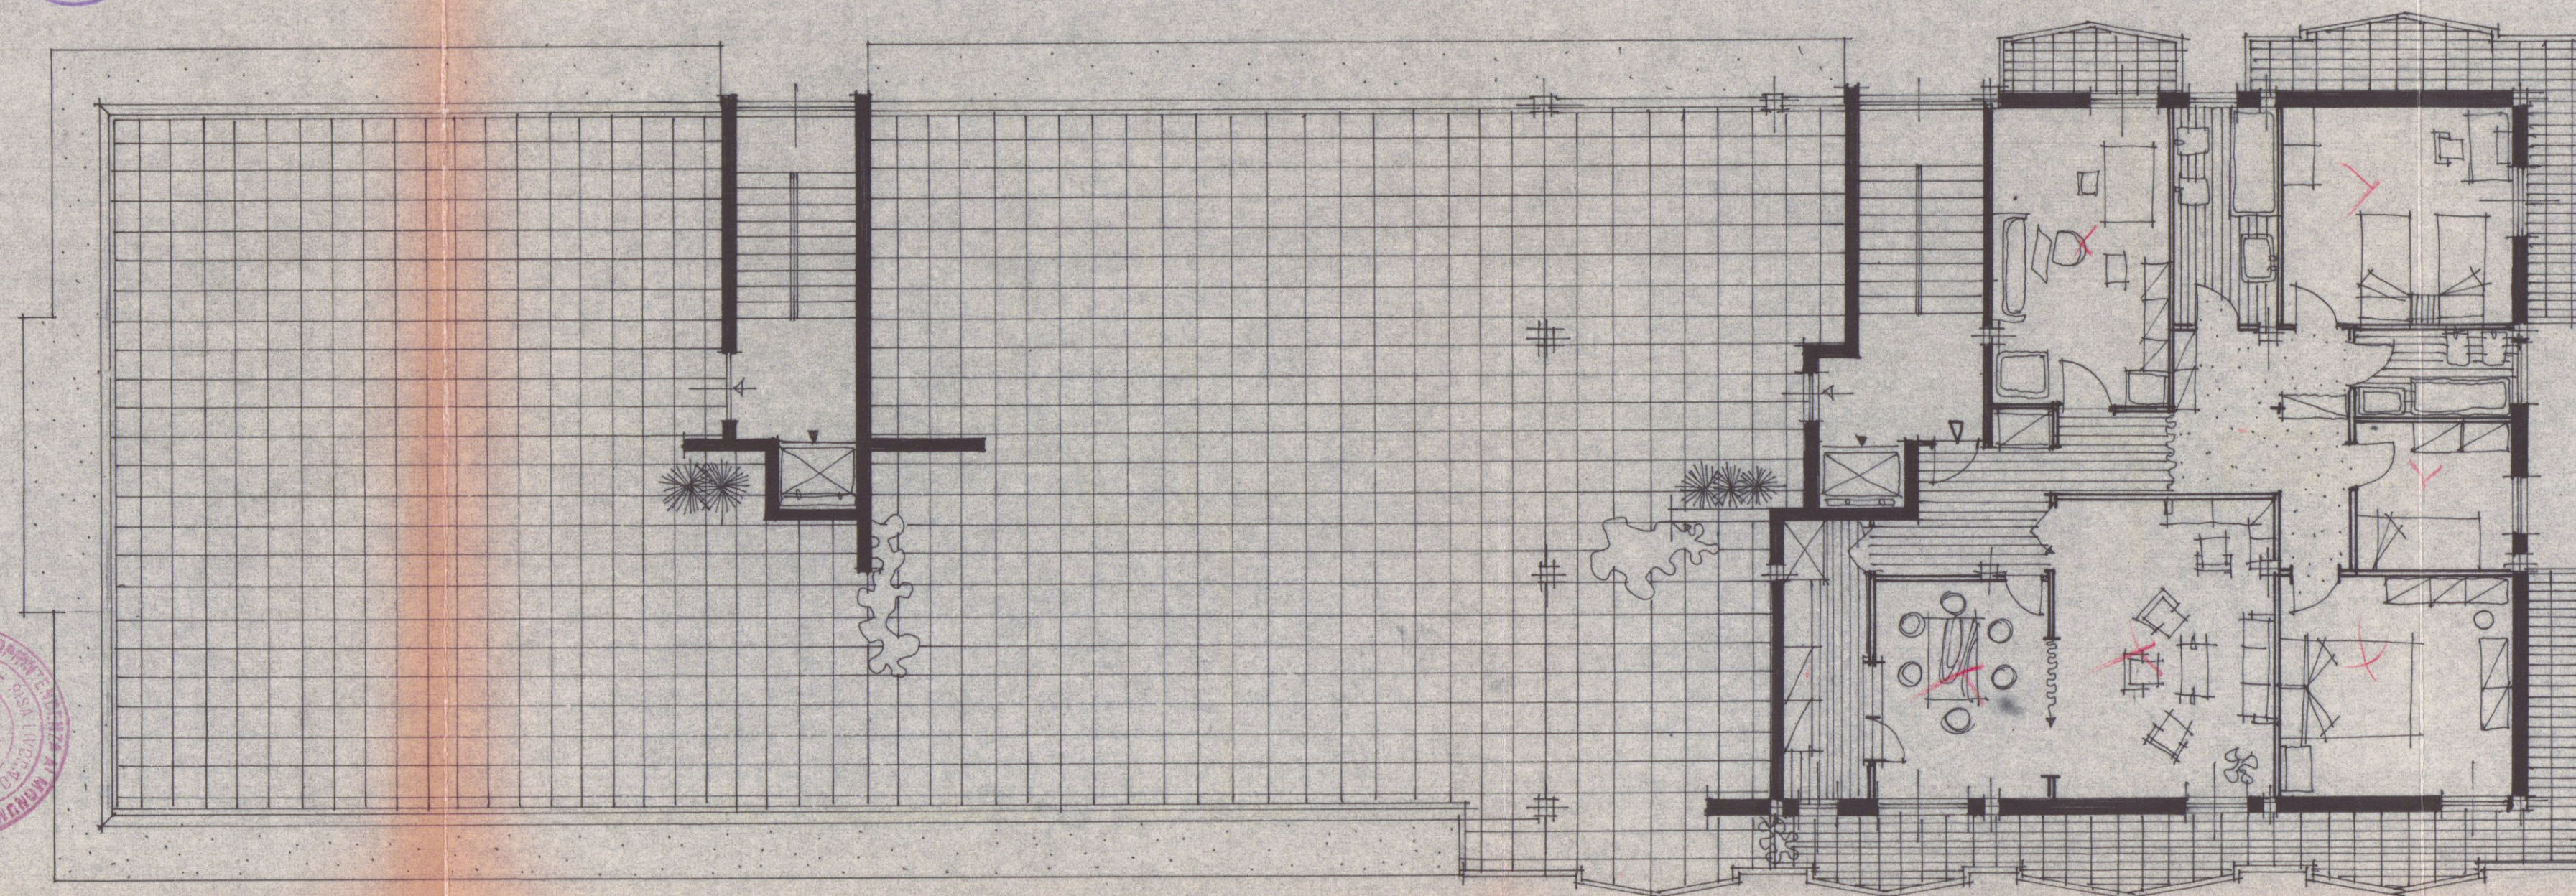

13.00

30.00

14.00

120

44.00

PIANTA PIANO QUINTO