


12 FEB. 1972

	A ¹	A ²	B	C	TOT.
SUPERF. LOTTO	1.735	1.735	1.580	3.460	8.500
TERRENO CEDUTO	480		35		
SUPERF. COPERTA	386	386	326	405	1.503
VOLUME COSTRUITO	3.000	3.000	1.880	3.600	11.480
SUPERF. POSTEGGI	330	330	200	400	1.260

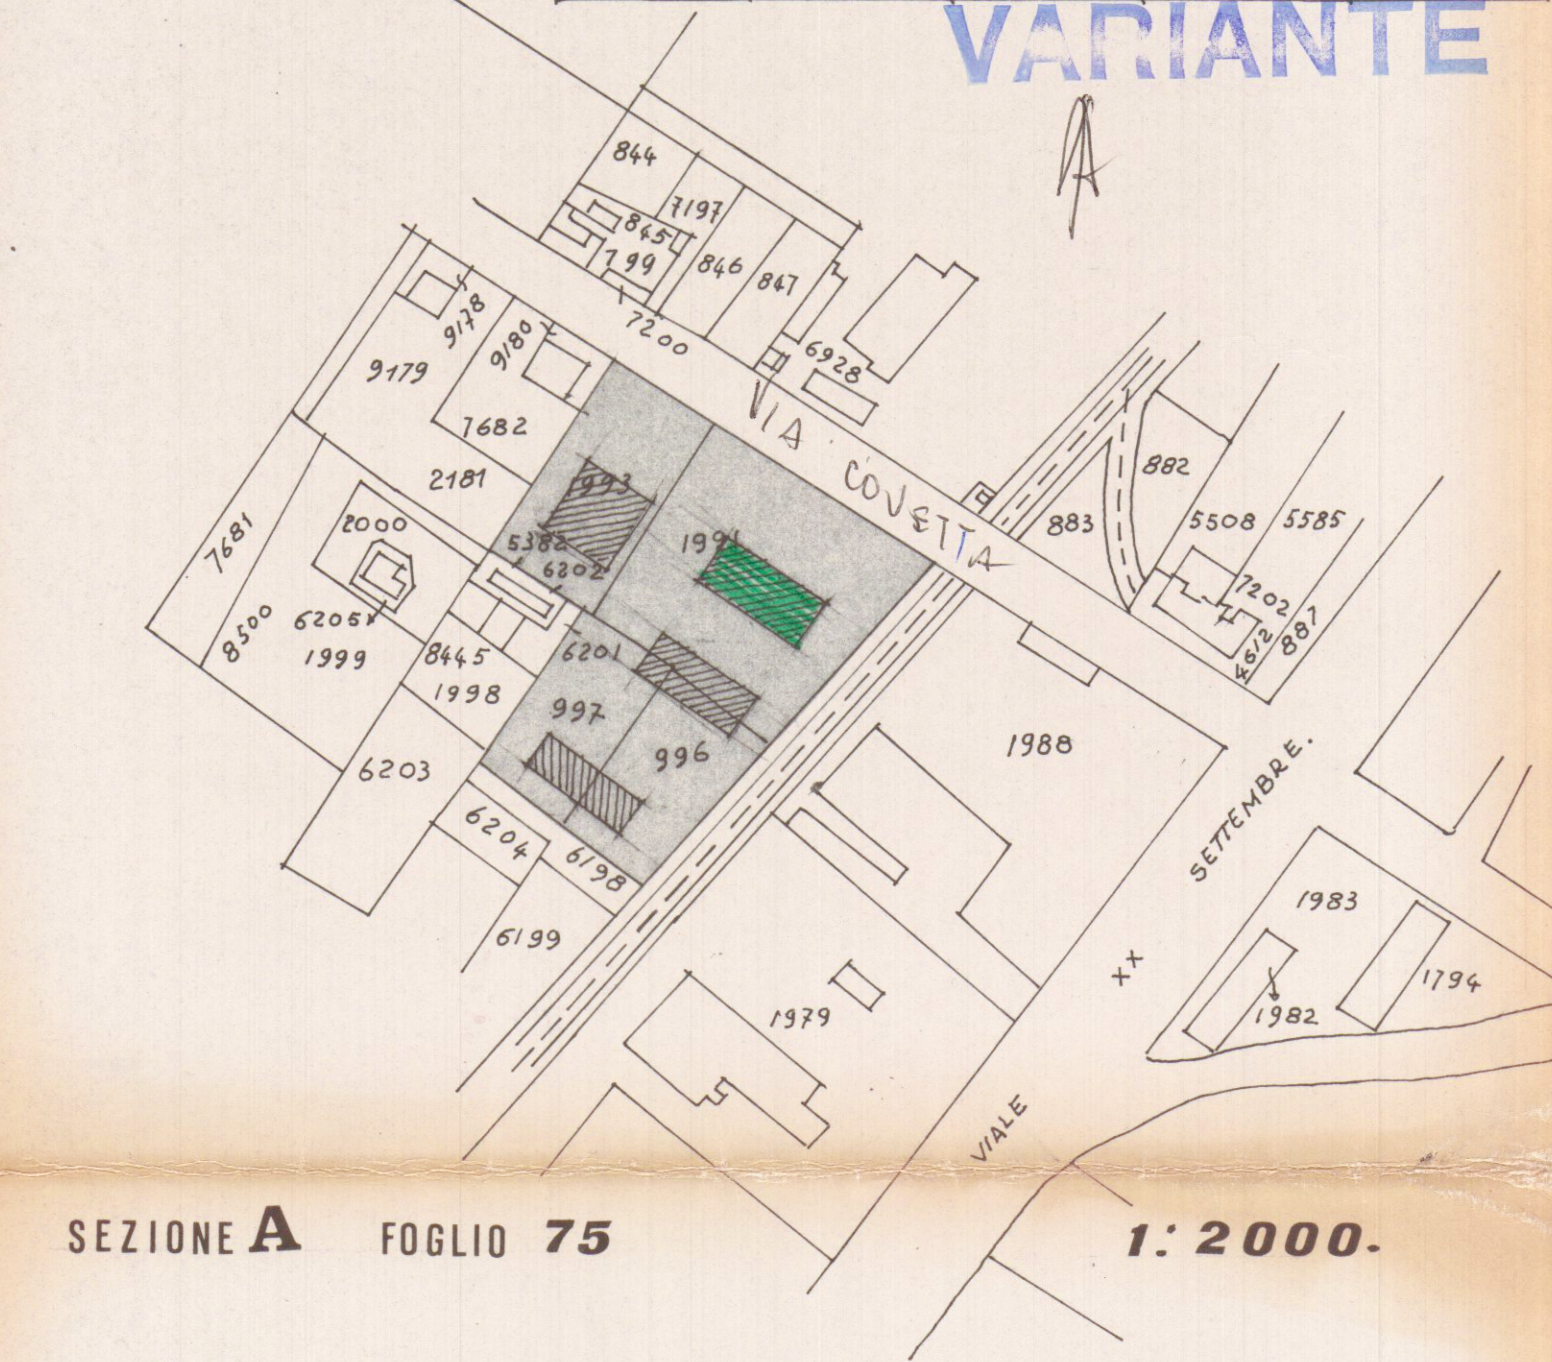


SEZIONE A FOGLIO 75

1:2000.

DATI URBANISTICI

STRADE CONDOM.	880
GIARDINI " "	714
" " PRIVATI	4.883
POSTEGGI INTERNI	660
" " ESTERNI	600
NUMERO APPART.	30

VINCOLO PIANO R.G.C.	$= 100 + \frac{1}{5} \text{ AREA}$
PER I QUATTRO LOTTI	$= 400 + \frac{8500}{5} = 2.100.$
SUPERFICE COMPENSORIALE	10.143.
INDICE DI FABBRICABILITA'	$\frac{11.480}{10.143} = 1,1$

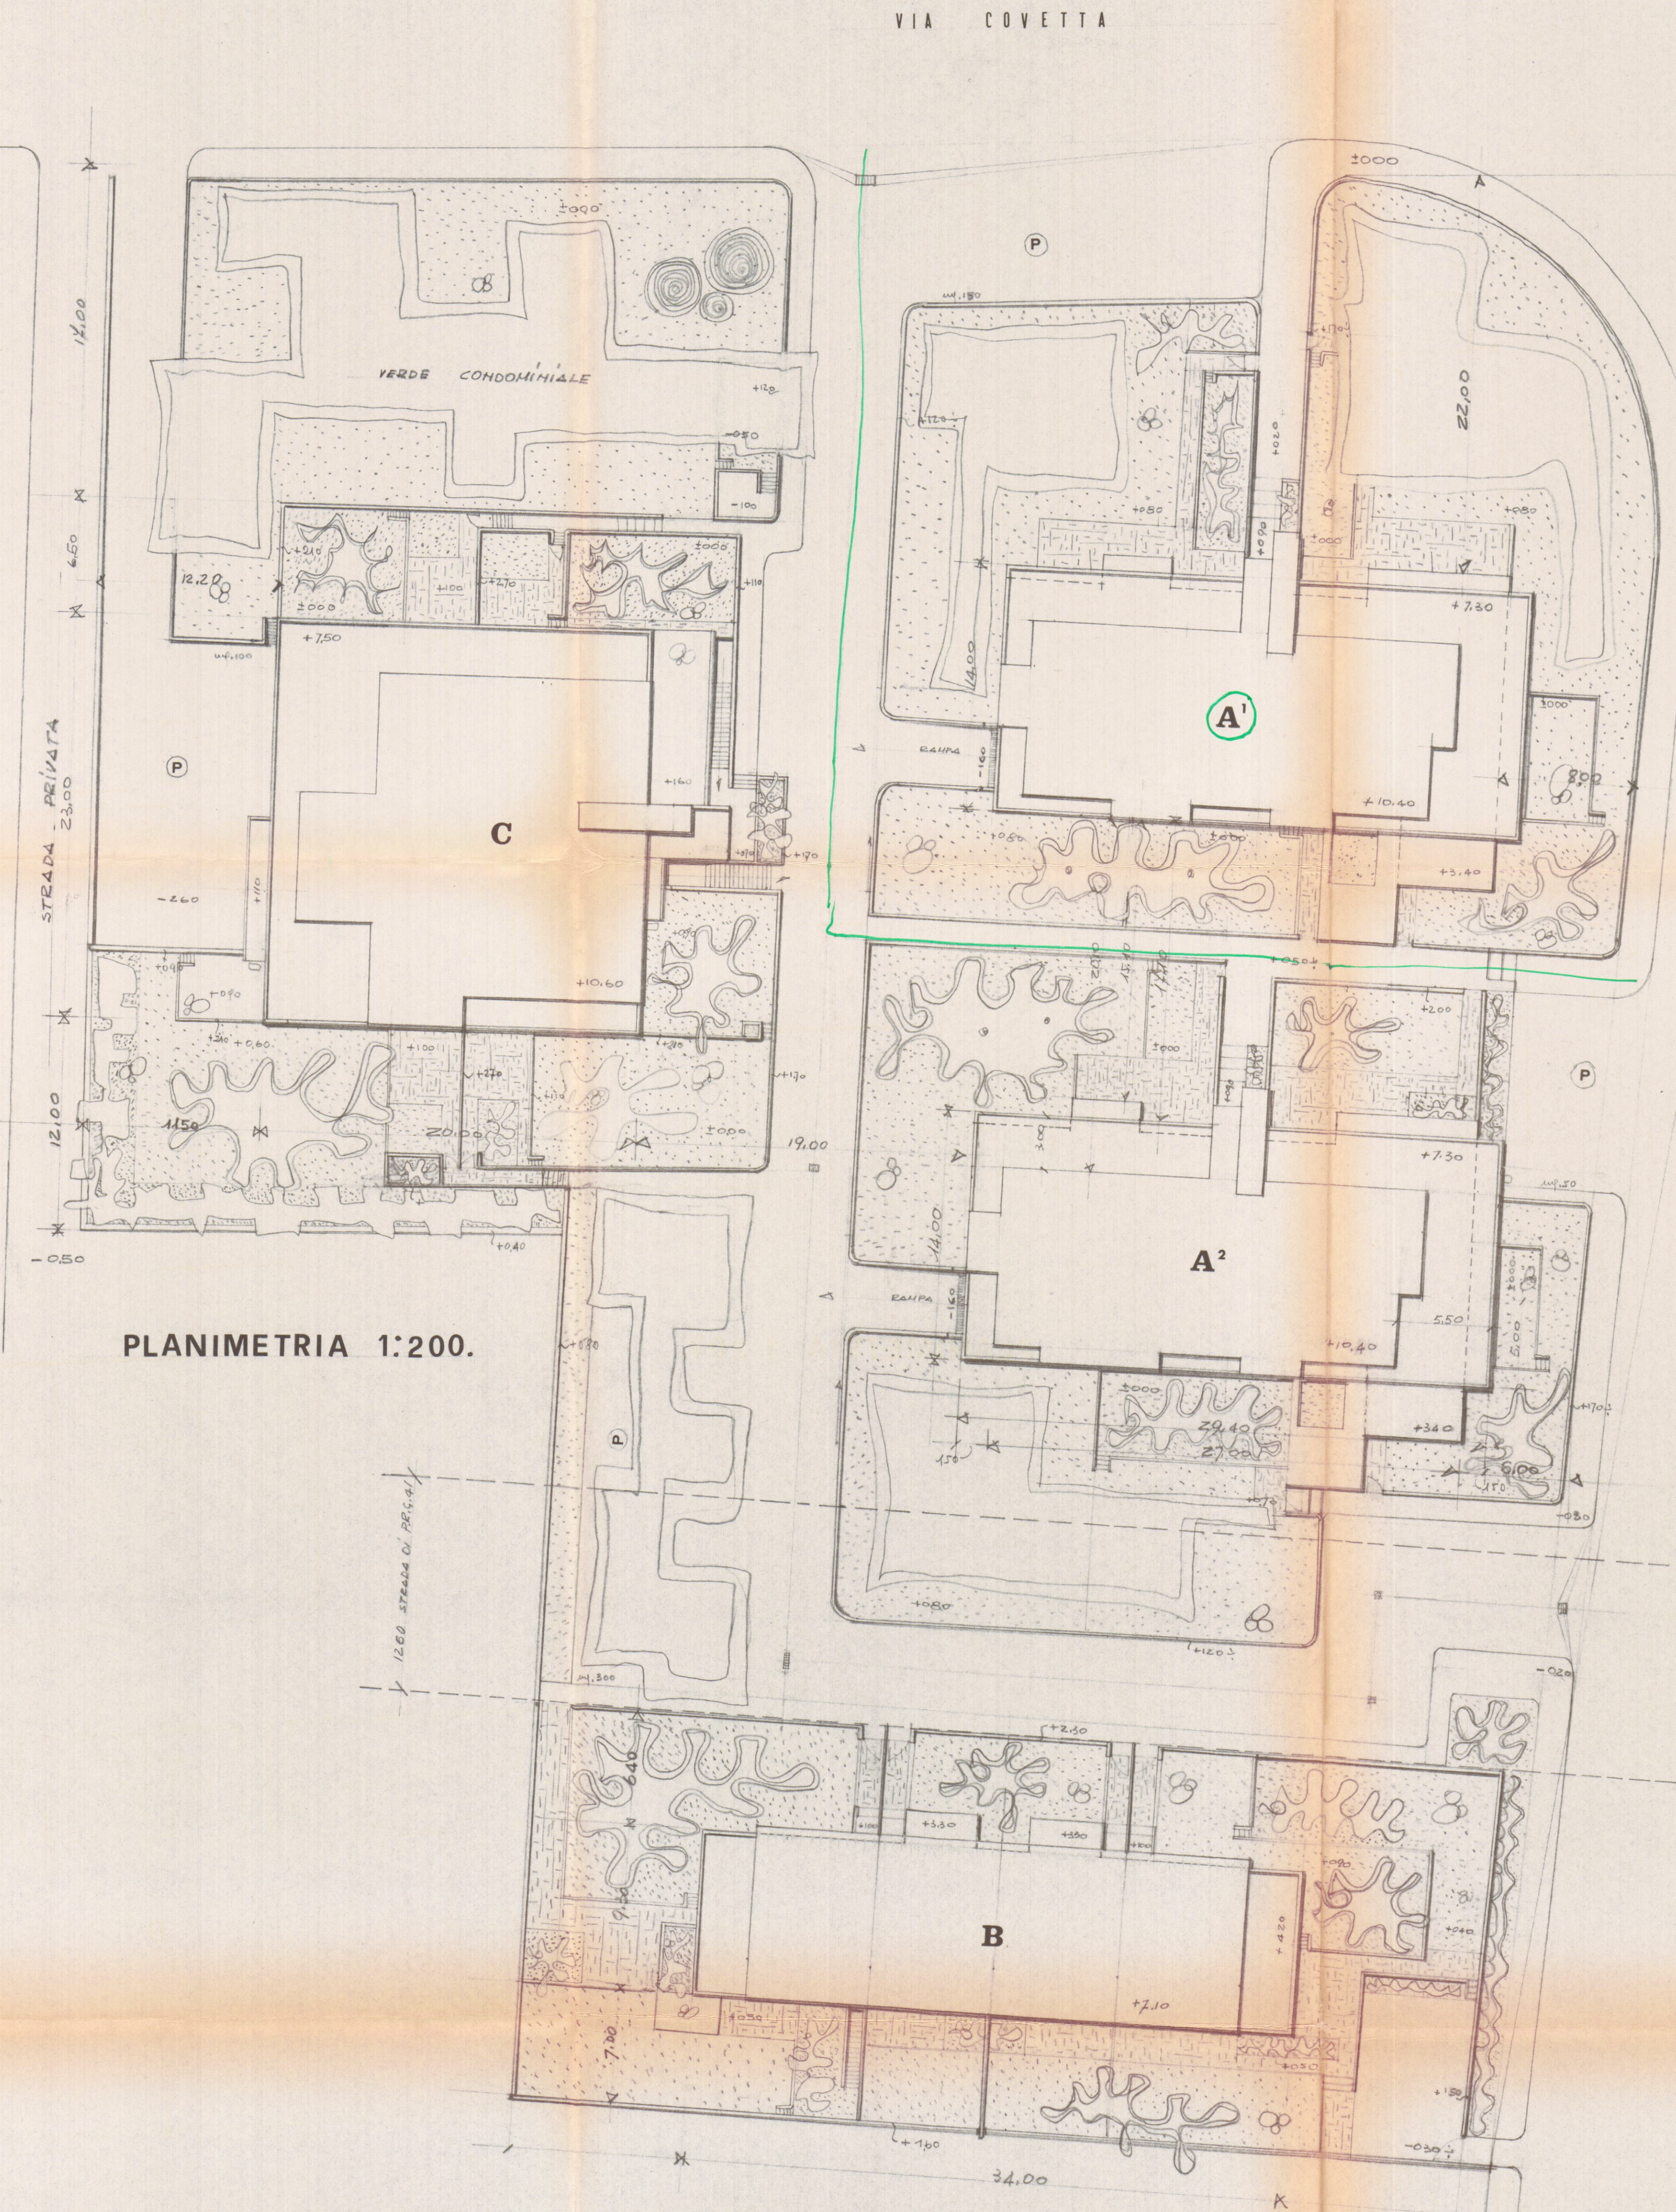

PLANIMETRIA 1:200.

NUOVA STRADA P.R.G. EX F.M.