


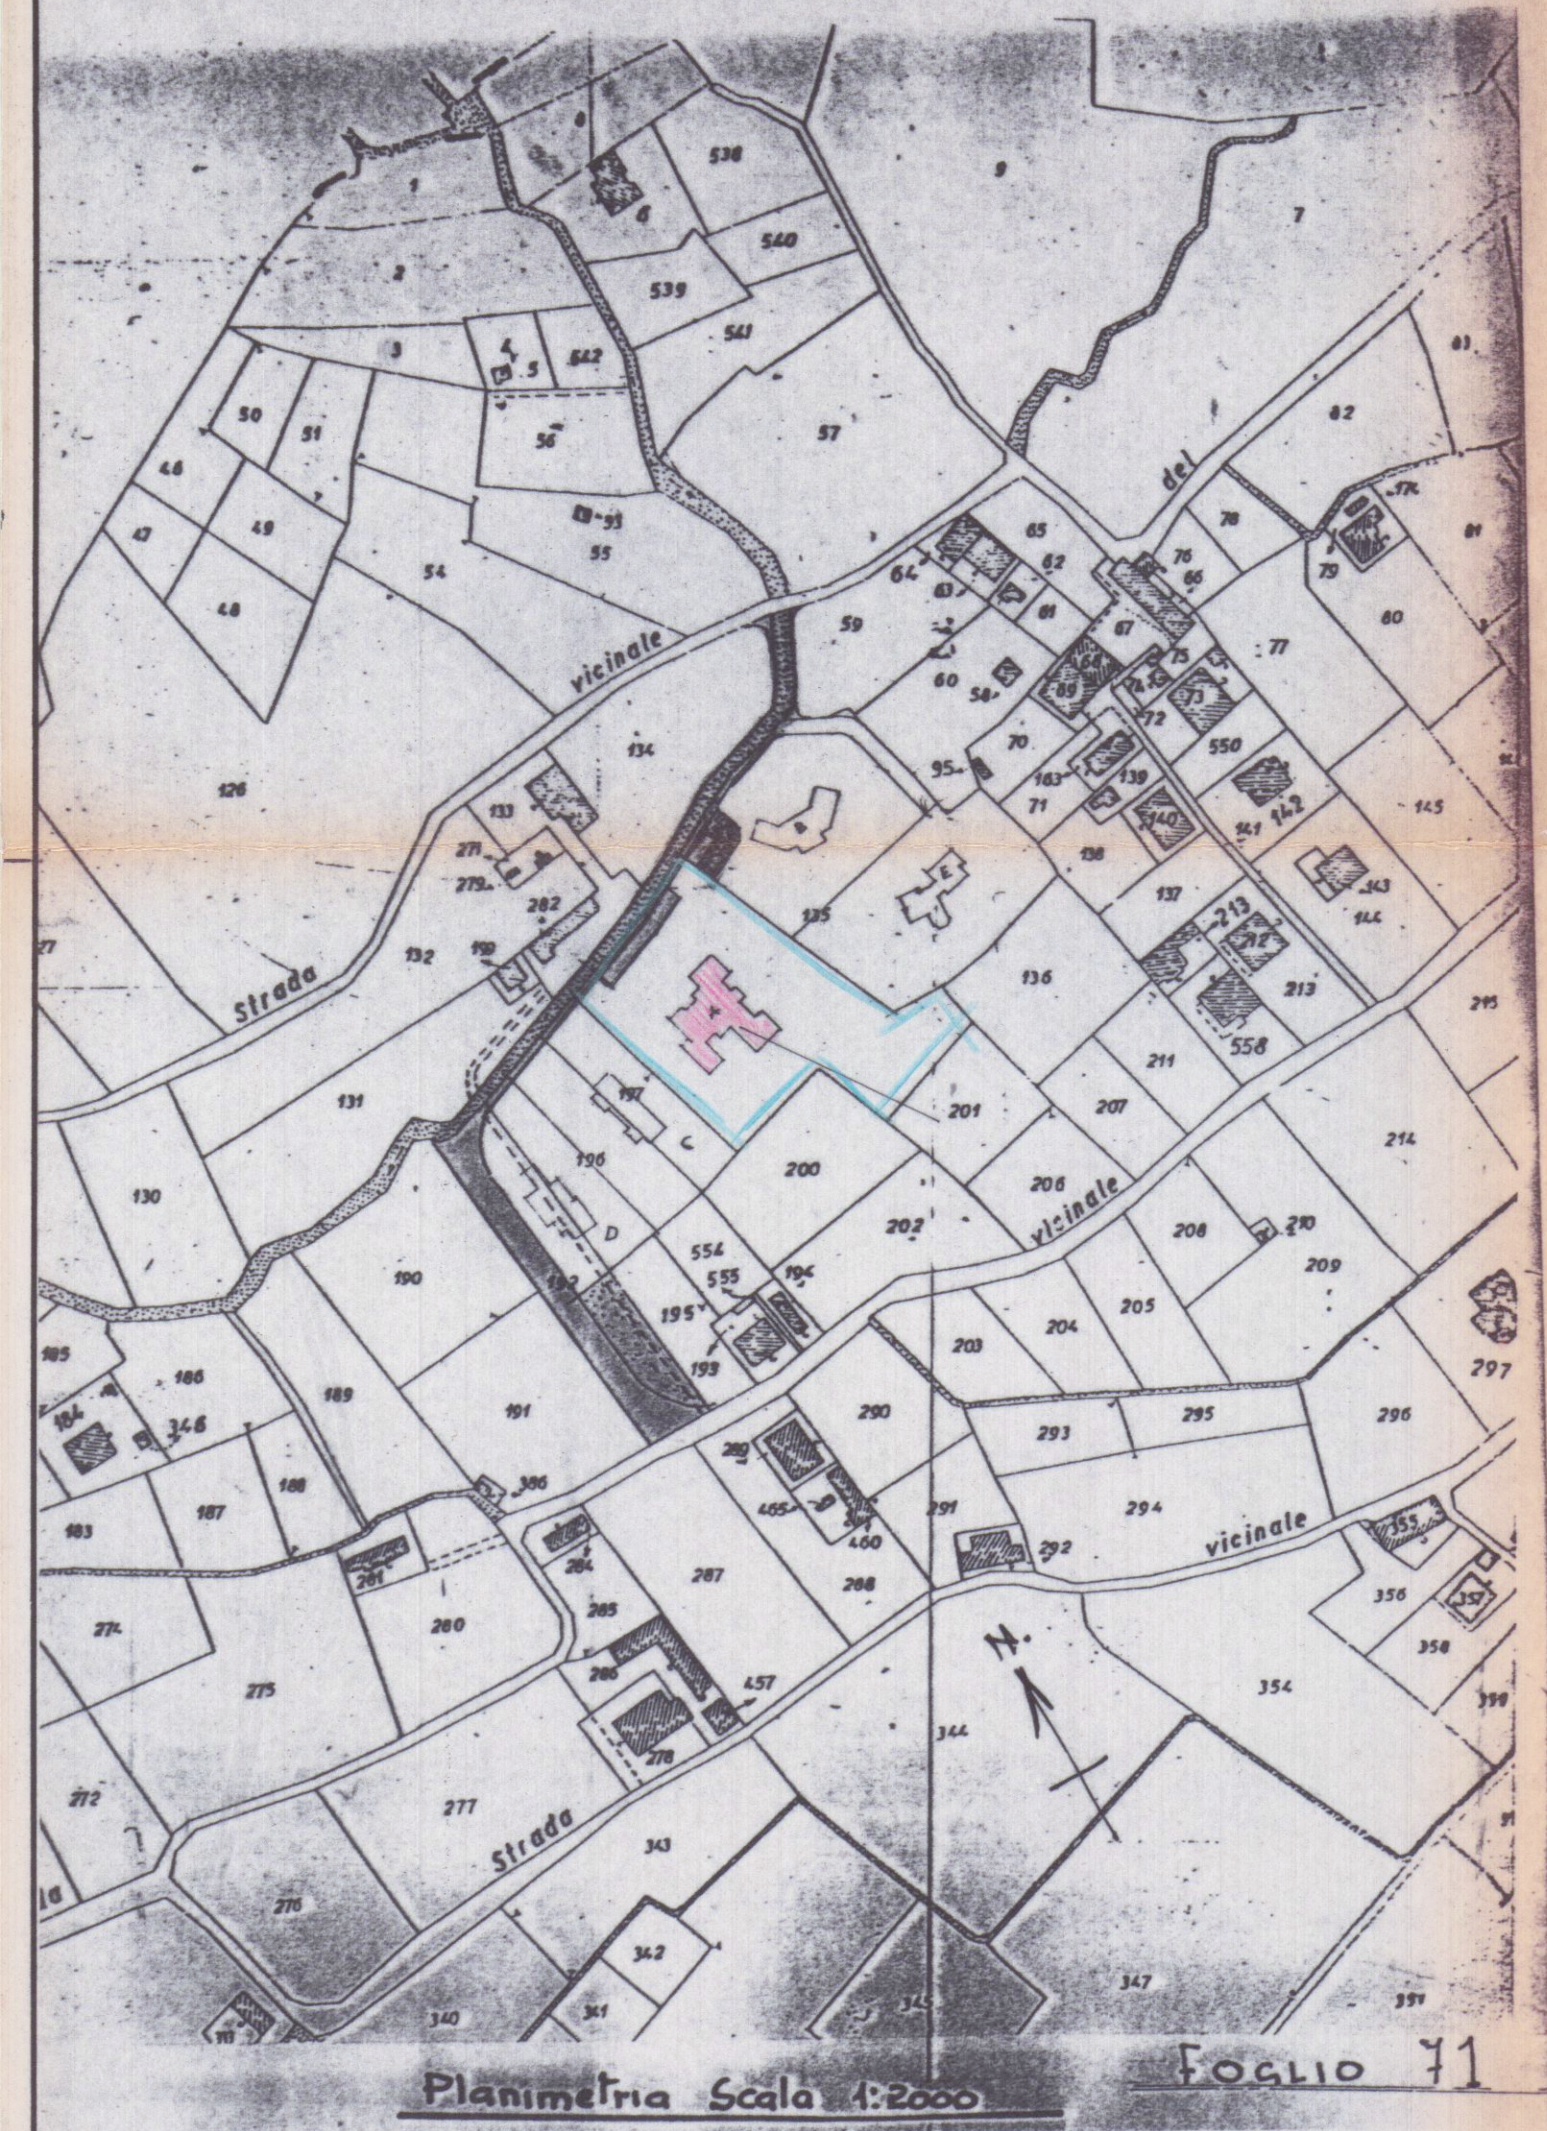


STUDIO TECNICO GEO. ROBERTO MARTELLI
VIA PARMA - 13, MARINA DI CARREARA

PROP. FONTANA PIER MARIO - GIOVANNI e MARIA
ERMELLINA -

CIVILE ABITAZIONE IN LOC. MARASIO
CARREARA


TAV. 1 - PLANIM.

FABB. A

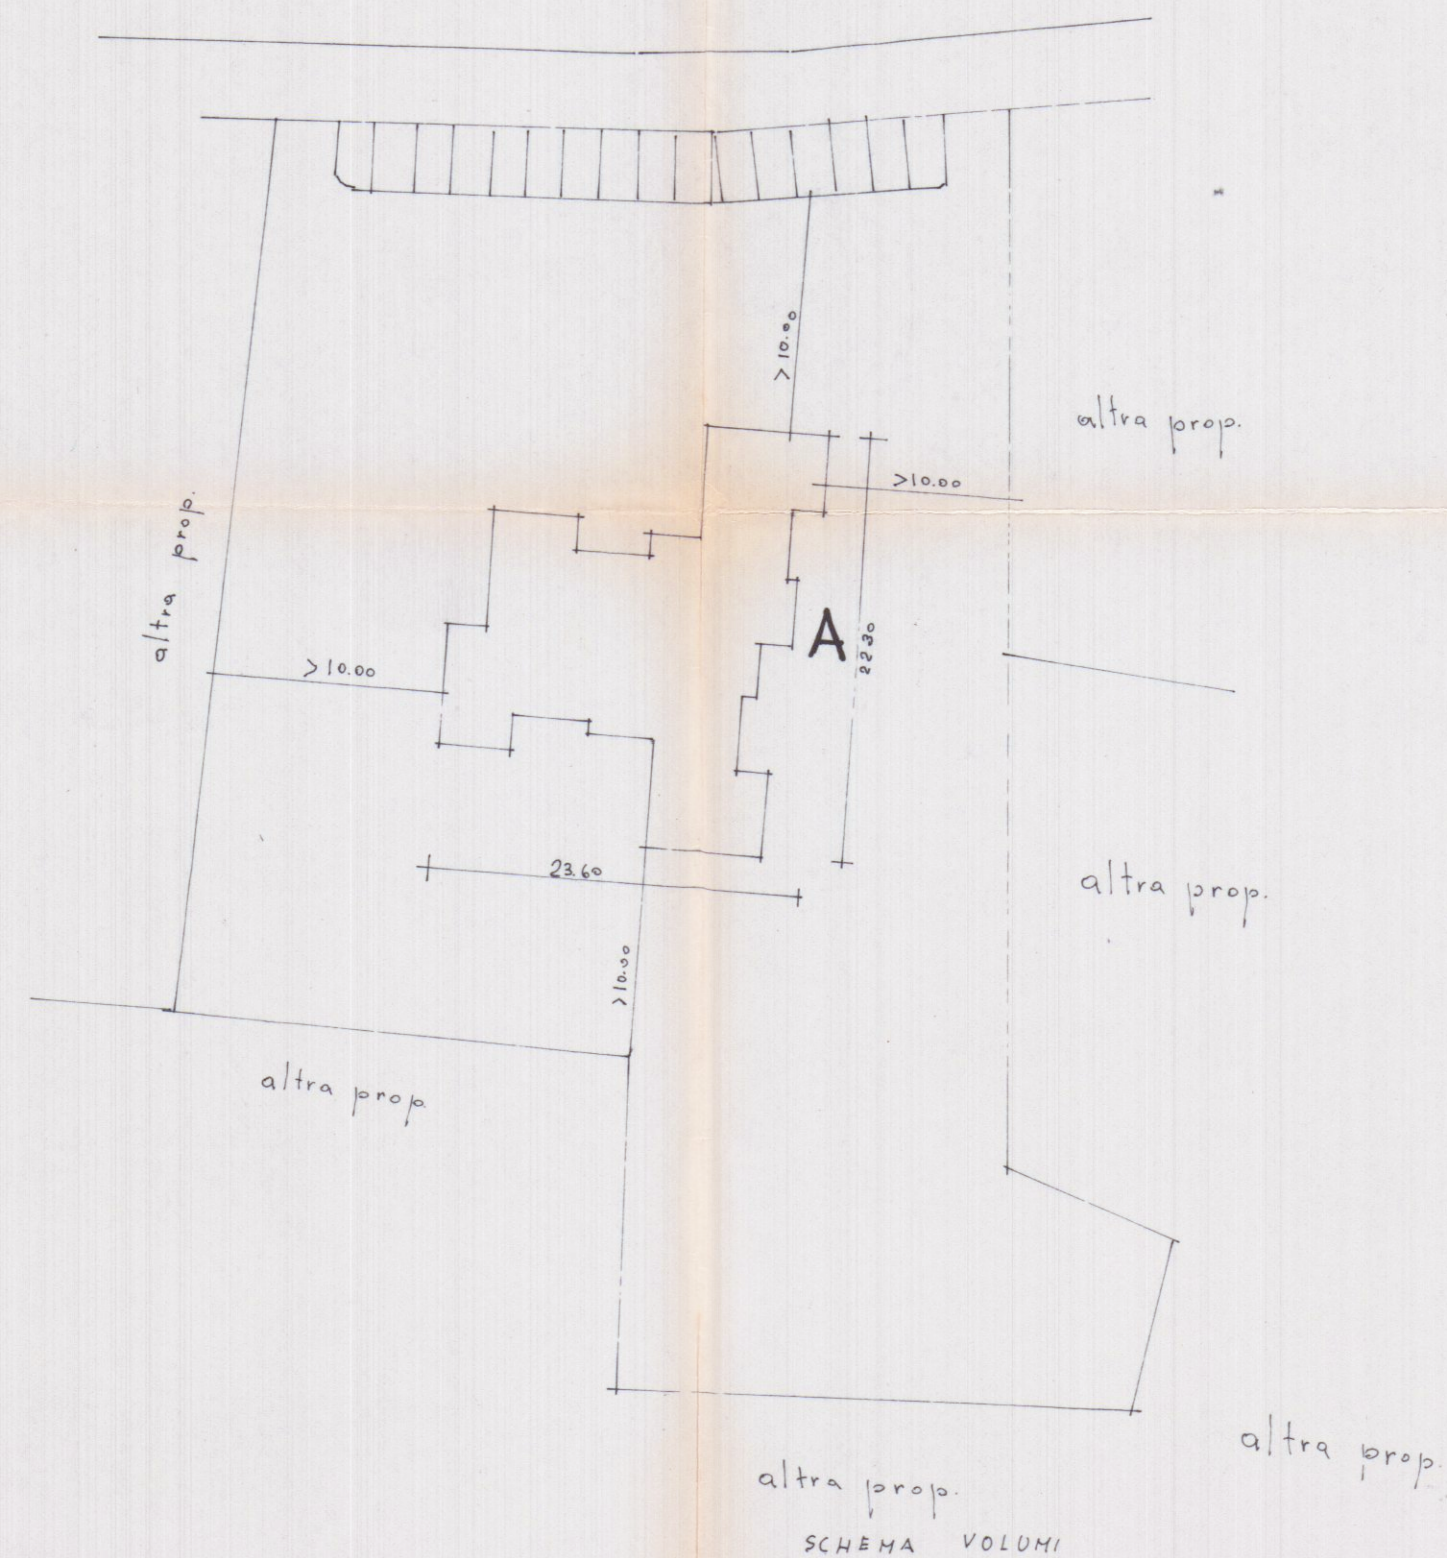

INFORMATIVA DI PRG
ZONA PAESISTICA "A"
dal confini ml. 1000
dal fabbricati ml. 2000
h. max ml. 7,50
piani 2
1/12 del lotto

lotto mq. 3890
1/12 = mq. 324,166

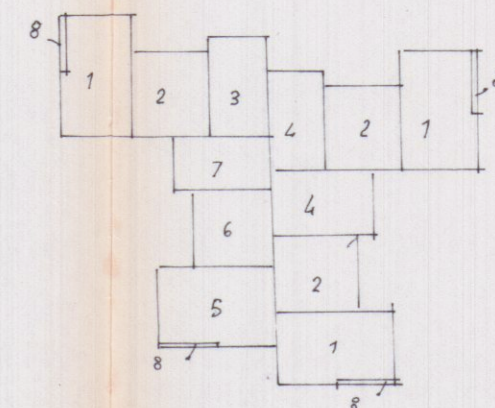

1	780 x 490 x 3 = mq.	104,66
2	500 x 490 x 3 = mq.	63,50
3	380 x 500 =	18,00
4	360 x 600 x 2 =	42,20
5	760 x 490 =	37,24
6	490 x 490 =	24,01
7	350 x 680 =	20,88
8	050 x 380 x 4 =	7,60
TOTALE		mq. 324,04 x h. 6,70 = mc. 2242,08

FABBRICATO "A" mq. 324,04 mc. 2242,08