



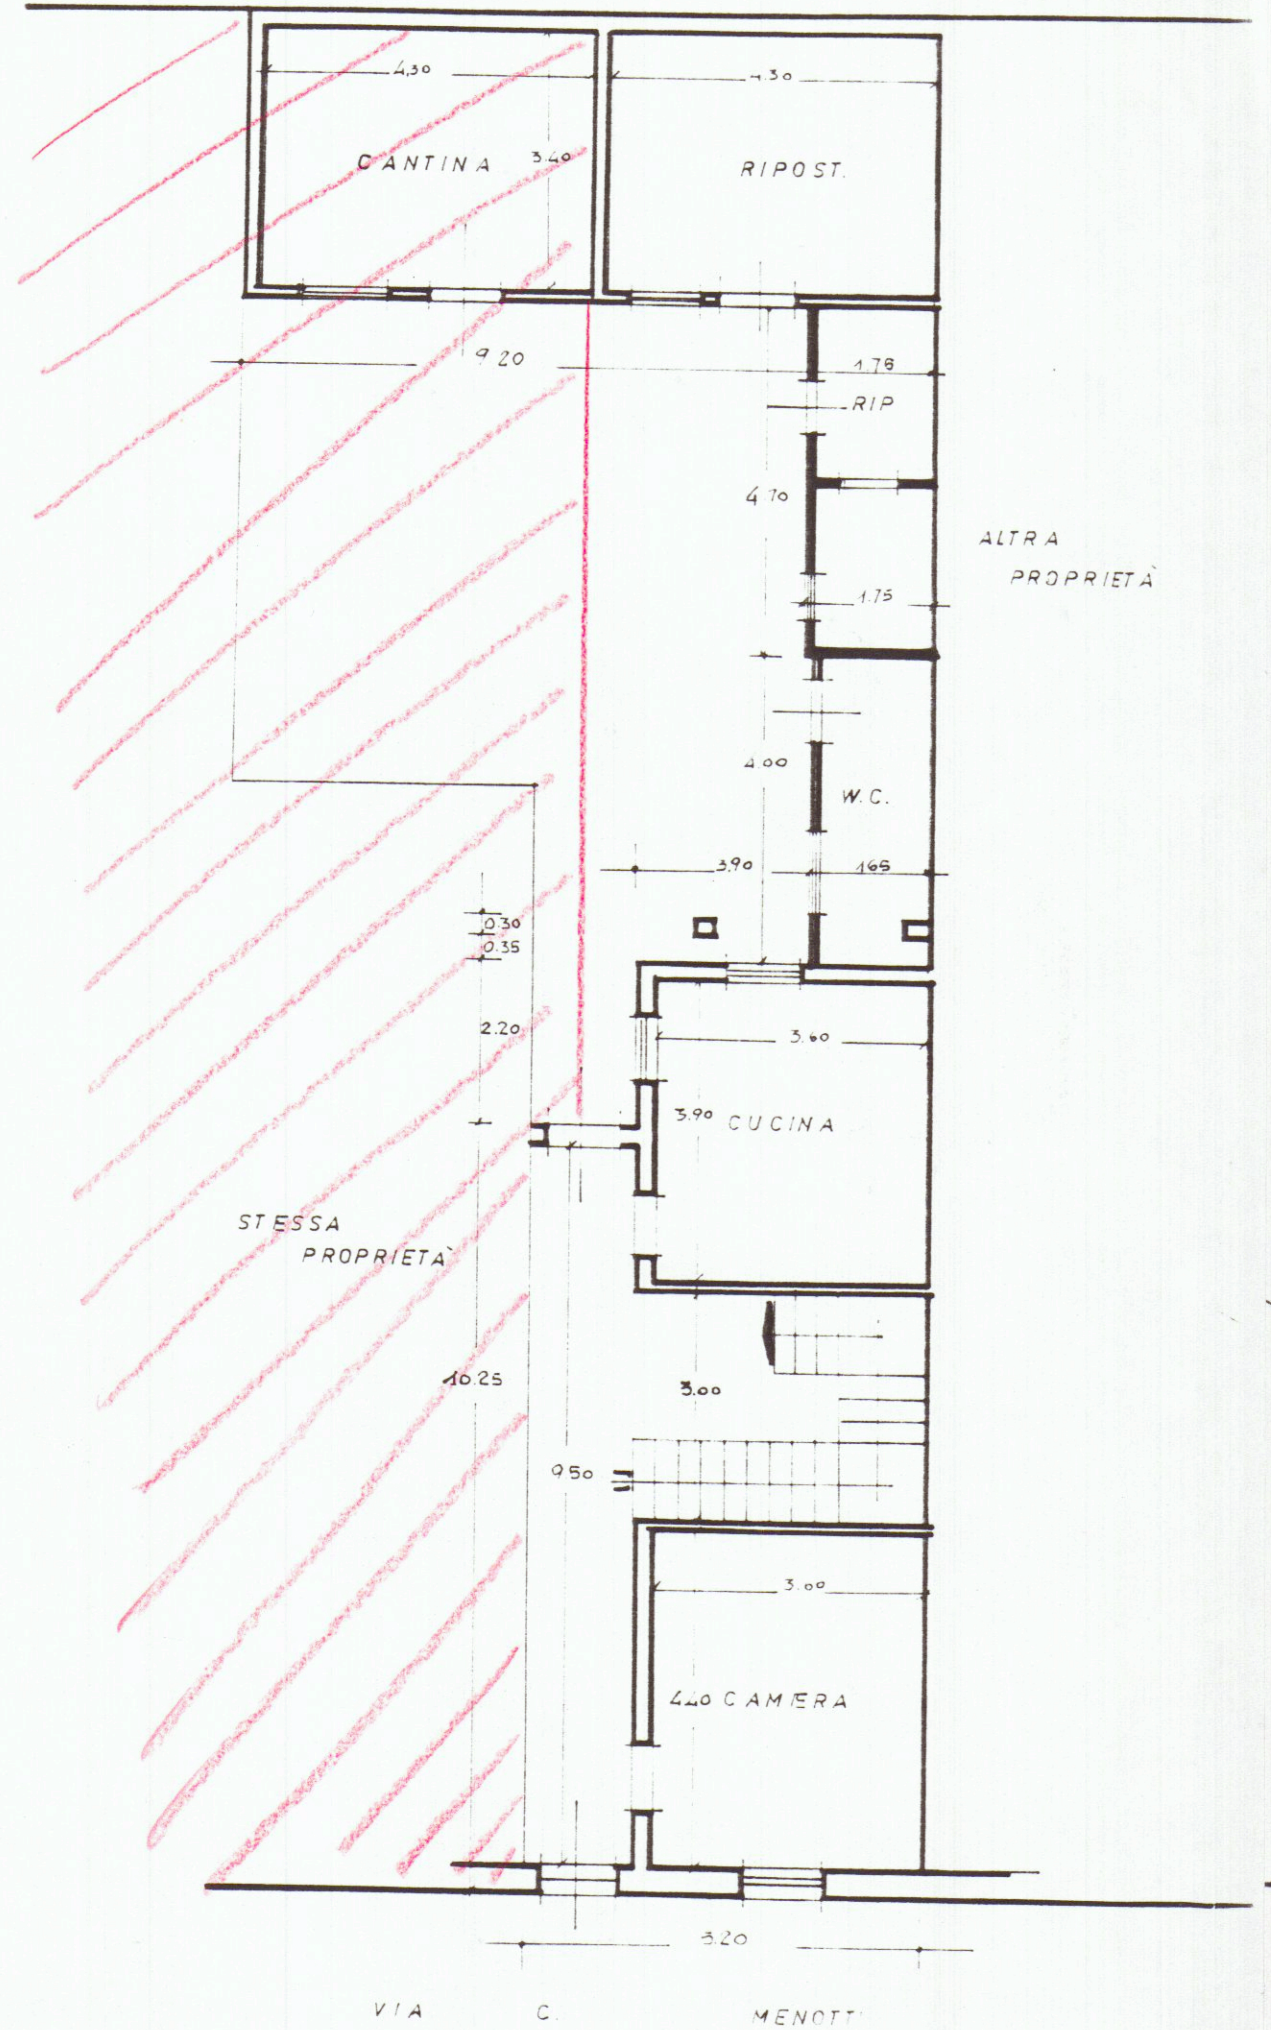

132 PROPRIETA' MATEUCCI GIULIANA E RITA

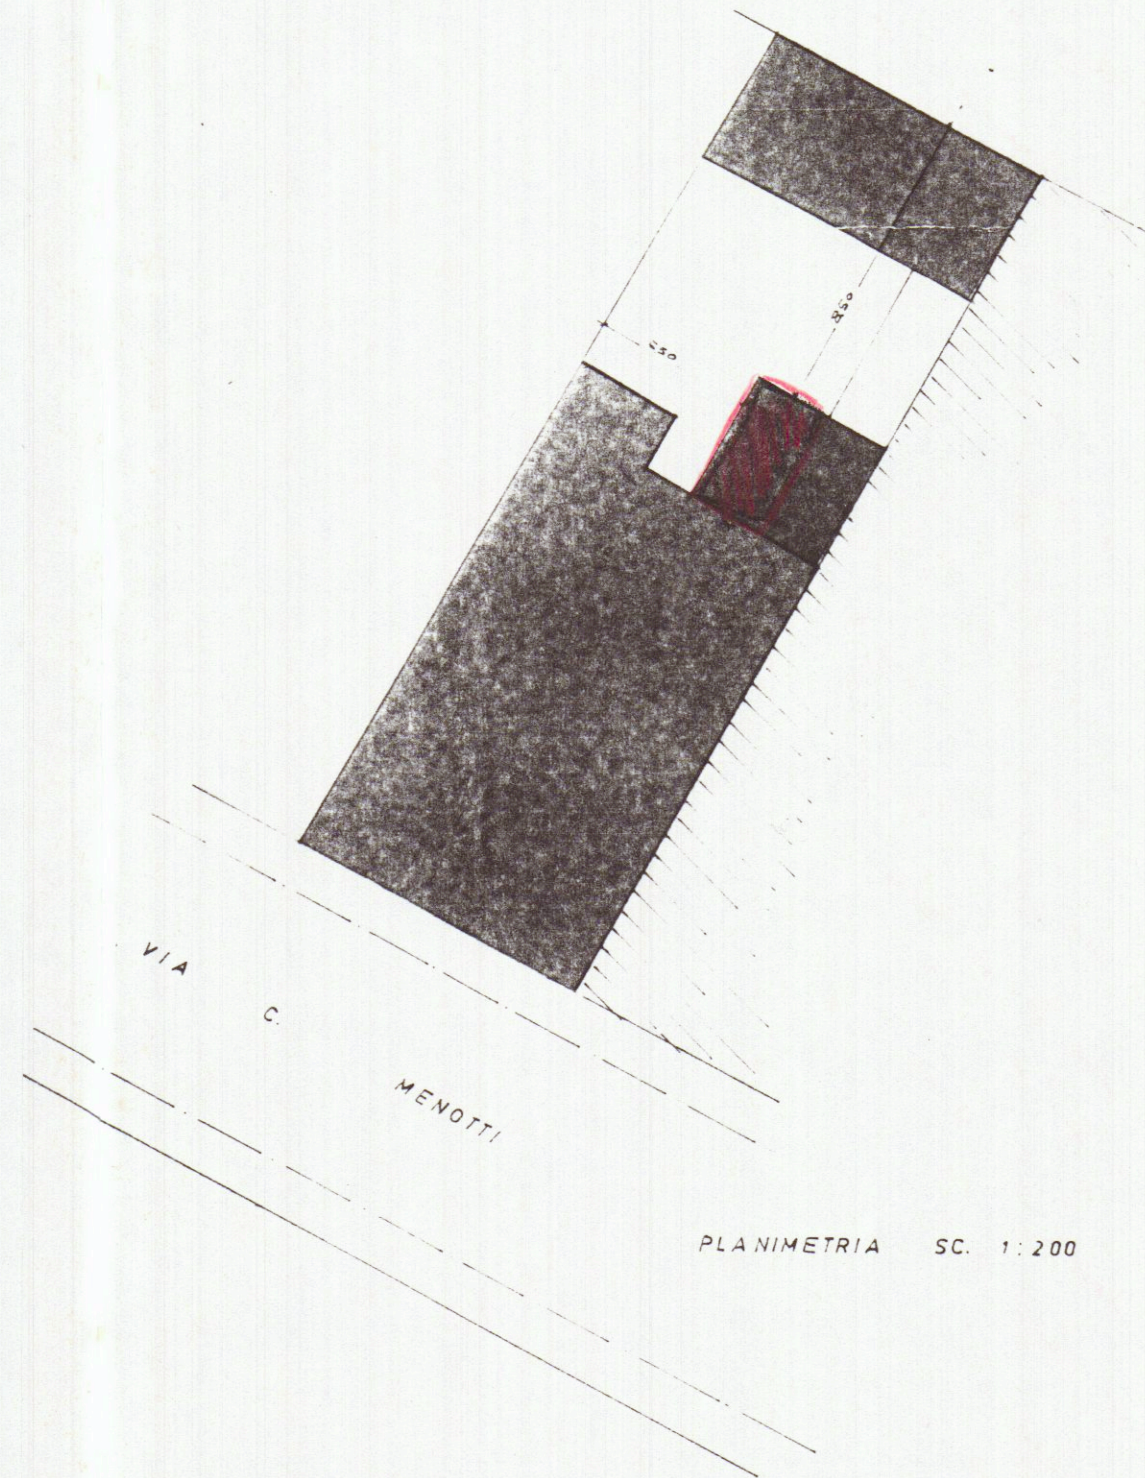

VOLUME DI PROGETTO

1	2
---	---

1 - HL 400 x 2.15 = HQ 8.60 x 3.20 = HC 27.52
 2 - HL 400 x 1.75 = HQ 7.00 x 3.80 = HC 5.60
 VOLUME TOTALE DI PROGETTO HC 33.12

