



FABBRICATO DI CIVILE ABITAZIONE SITO IN LOCALITÀ GATTOROSSO VIA
PROV. CARRARA AVENZA N° 38 DI PROPRIETÀ DEI SGG. MENCONI SINEBALDO
E DEL BIANCO ELDA. — Scala 1/100 —

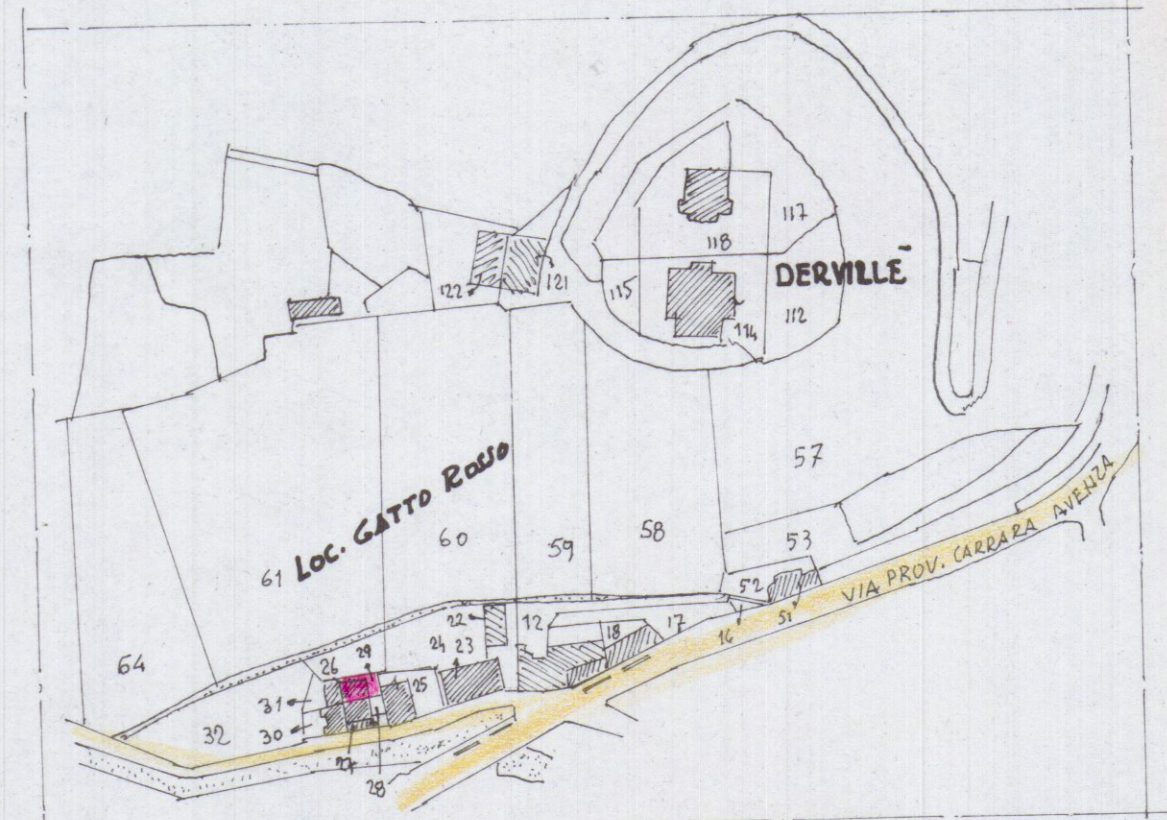

PLANIMETRIA 1/2000 - F. 66
MAPPOLE 29





— PLANIMETRIA 1/200 —

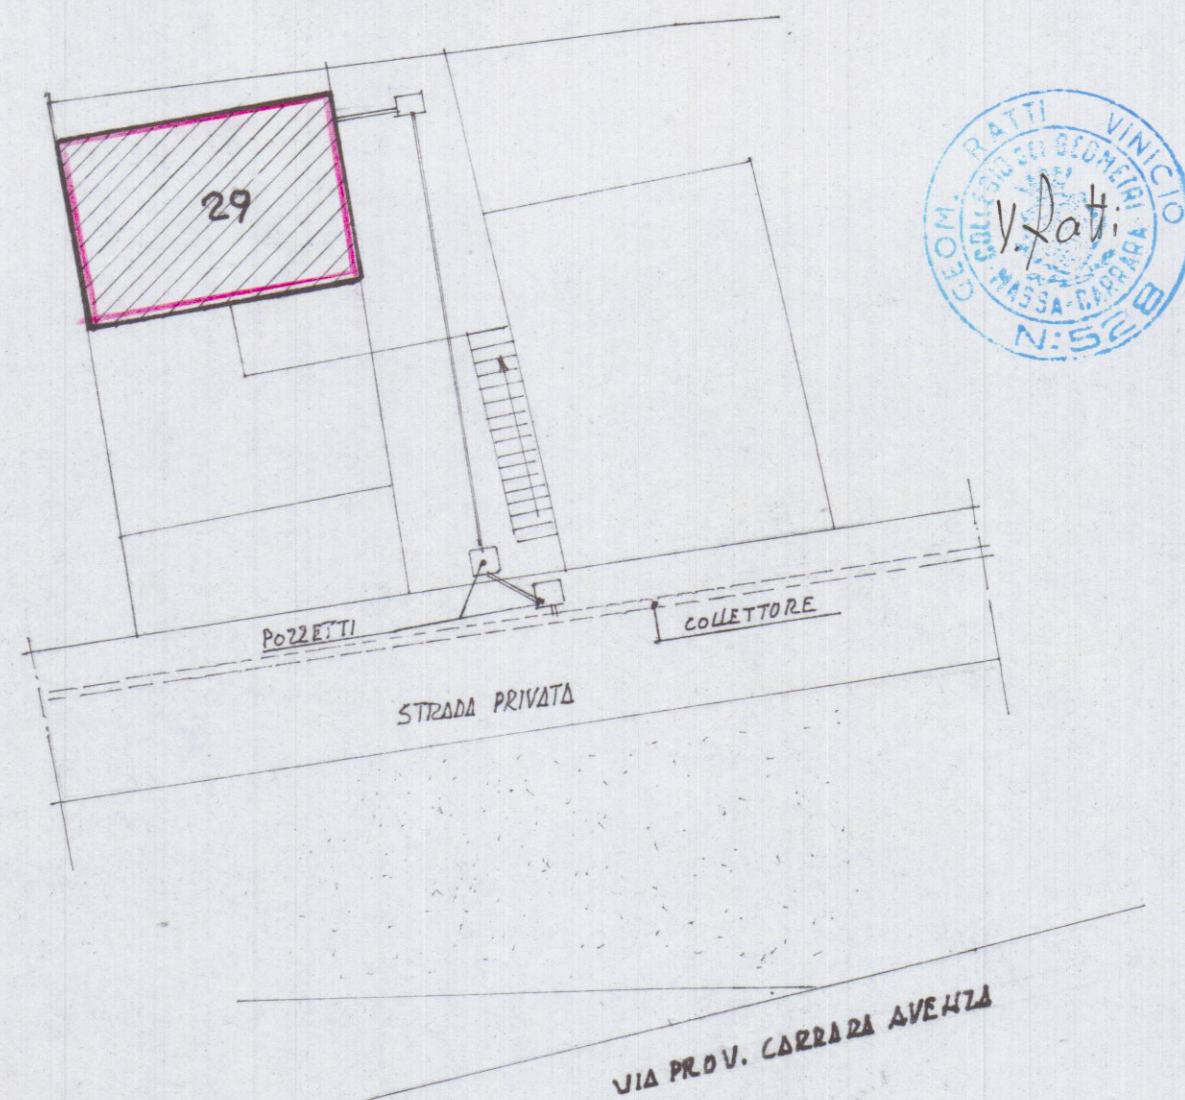


1° PIANO

1	INGRESSO	2.50 x 1.30 = mq.	3.25
2	CUCINA	2.50 x 2.70 = mq.	6.75
3	BAGNO	2.70 x 1.50 = mq.	4.05
4	CAMERA	3.30 x 4.20 = mq.	13.86
		mq.	27.91
	2° PIANO		
5	CAMERA	2.70 x 4.20 = mq.	11.34
6	CAMERA	3.35 x 4.20 = mq.	14.07
7	SCALE	1.15 x 4.20 = mq.	4.83
		mq.	30.24


P.P. = mq. 27.91
2° P. = mq. 30.24
Tot. mq. 58.15
— mq. 58.00 —

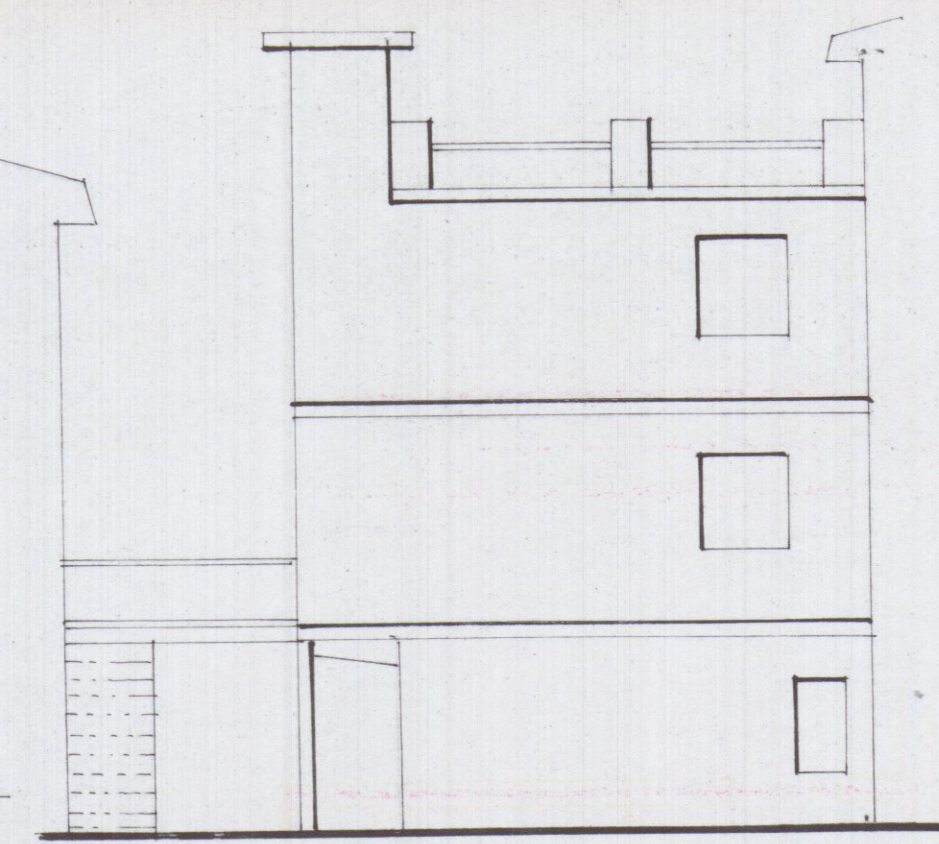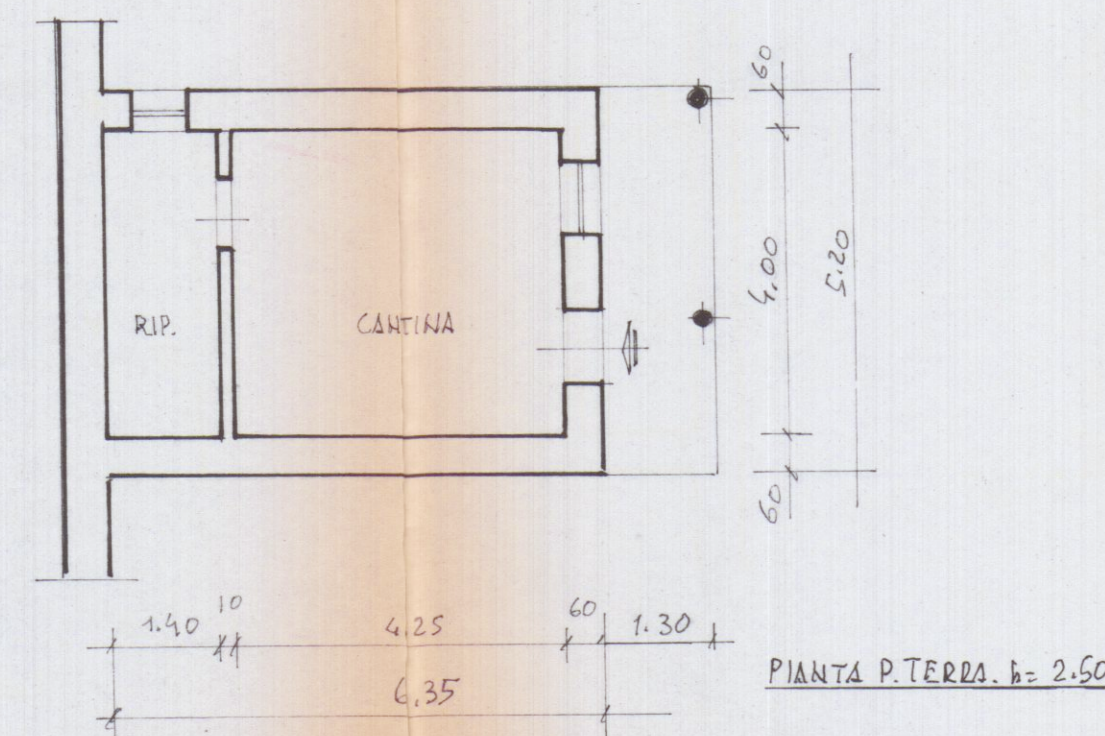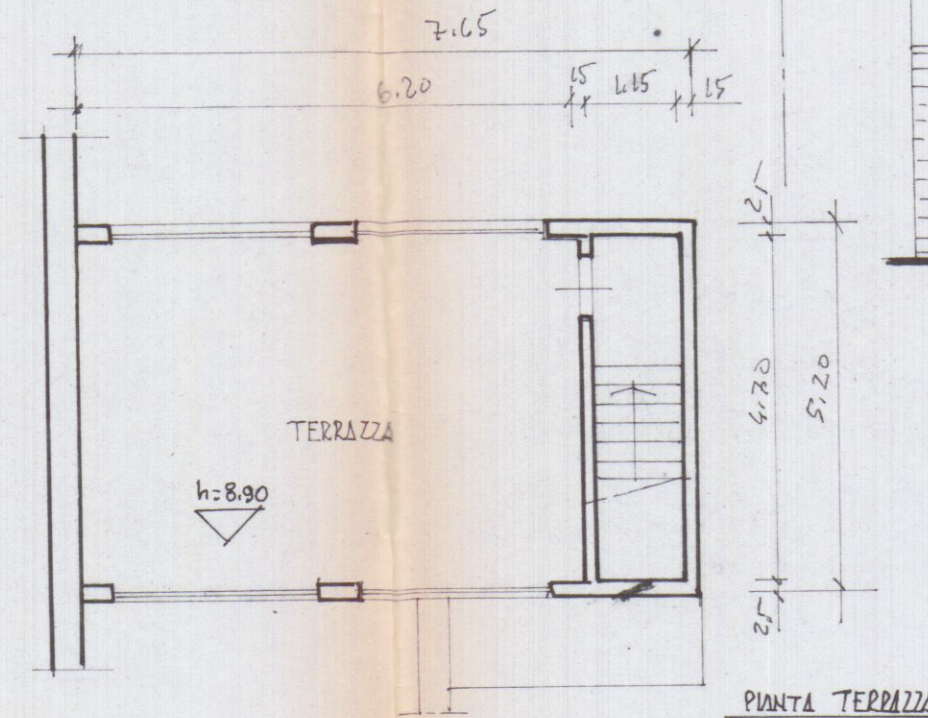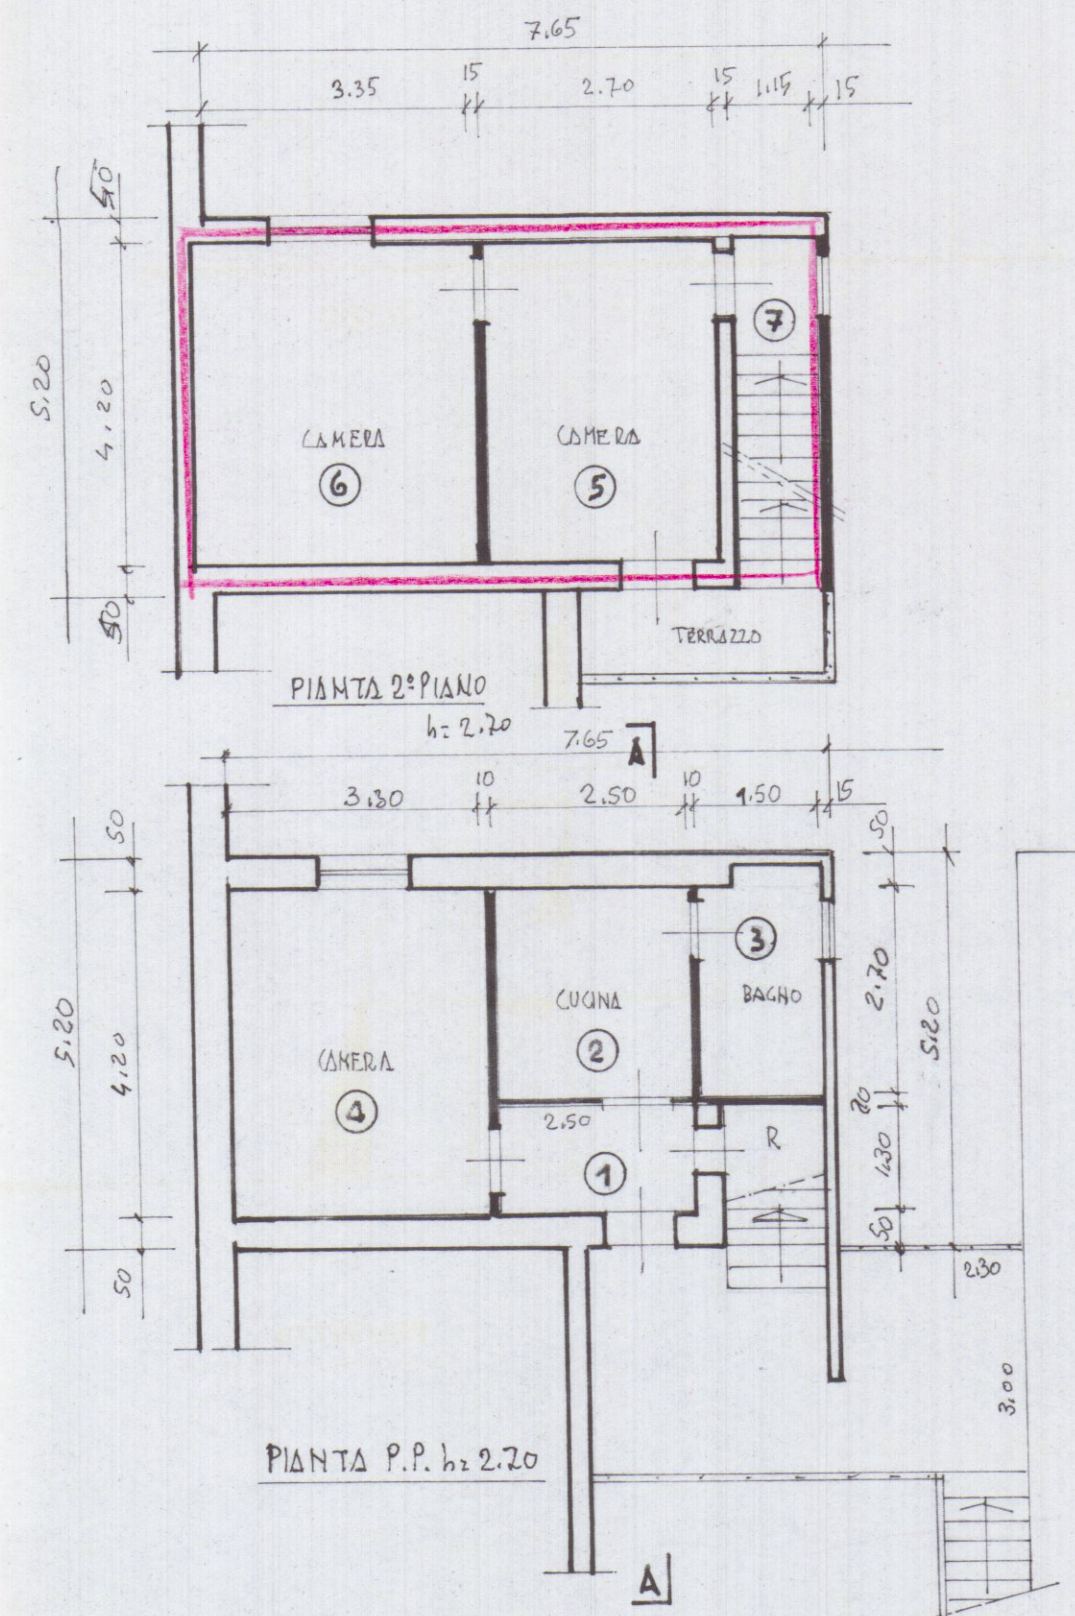


RETRD

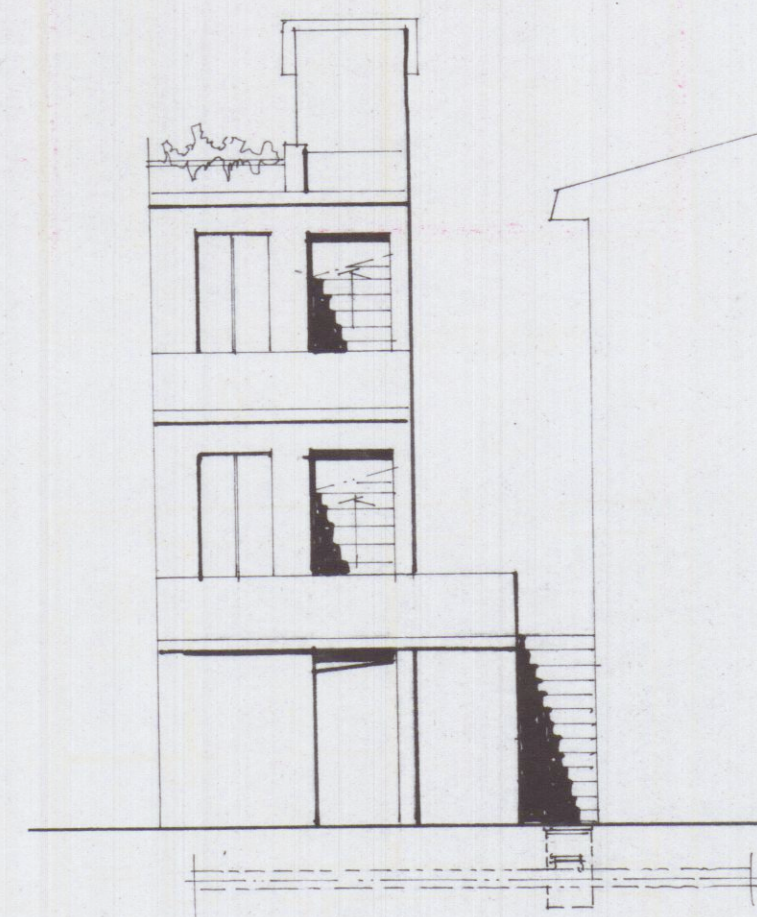

PROSPETTO

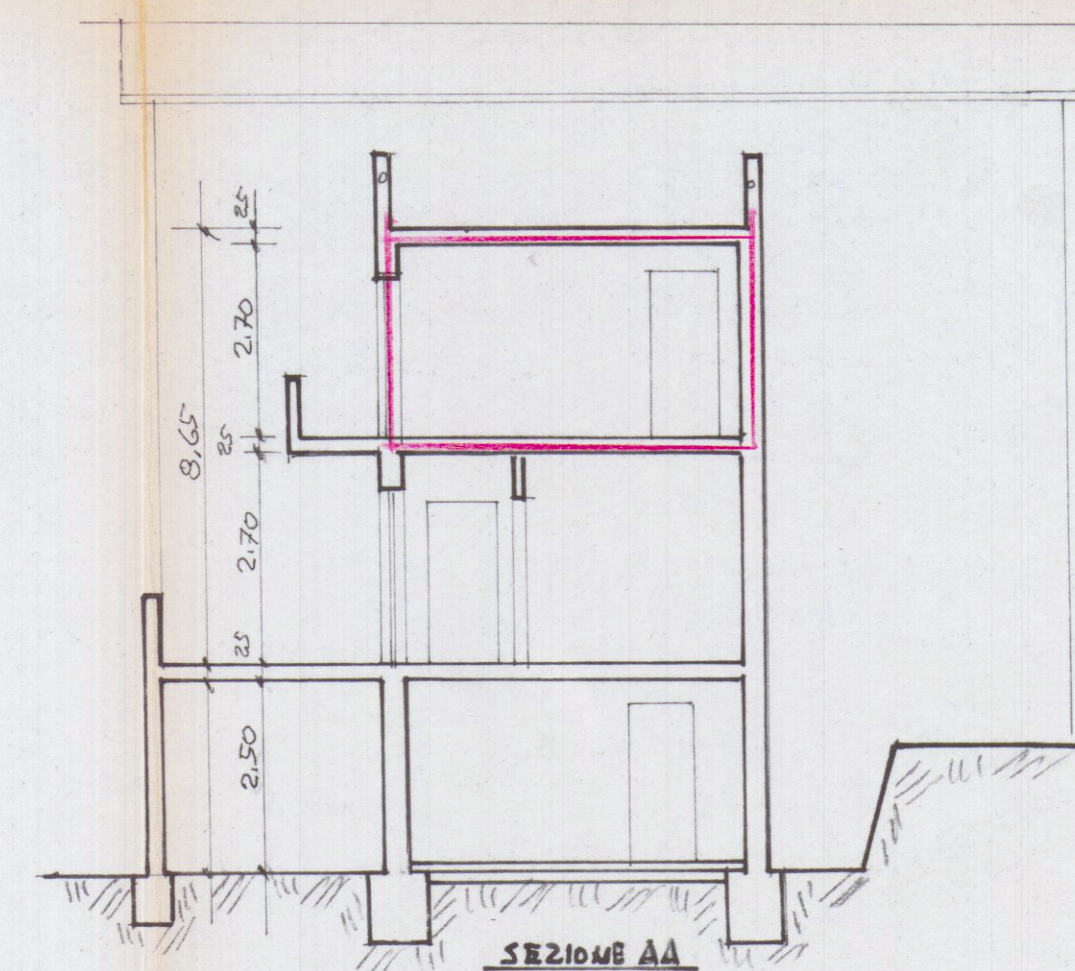

SEZIONE AA

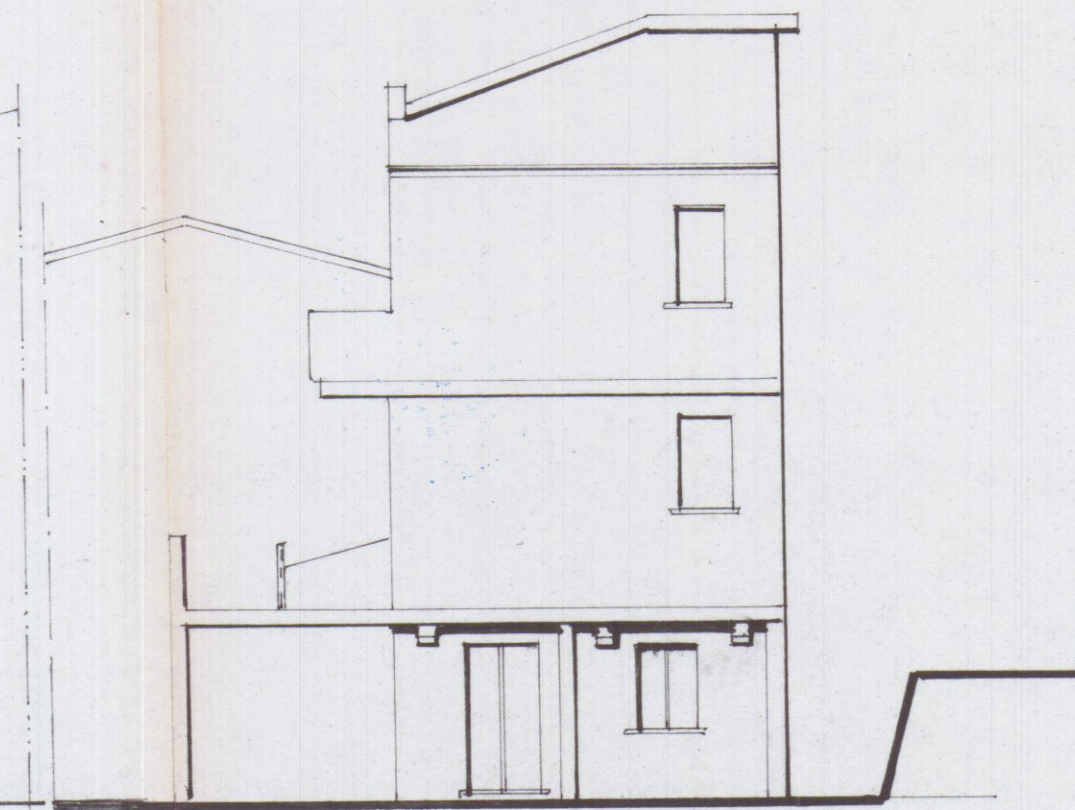

LATO DESTRO