


EDILHARE
S. ANTONIO

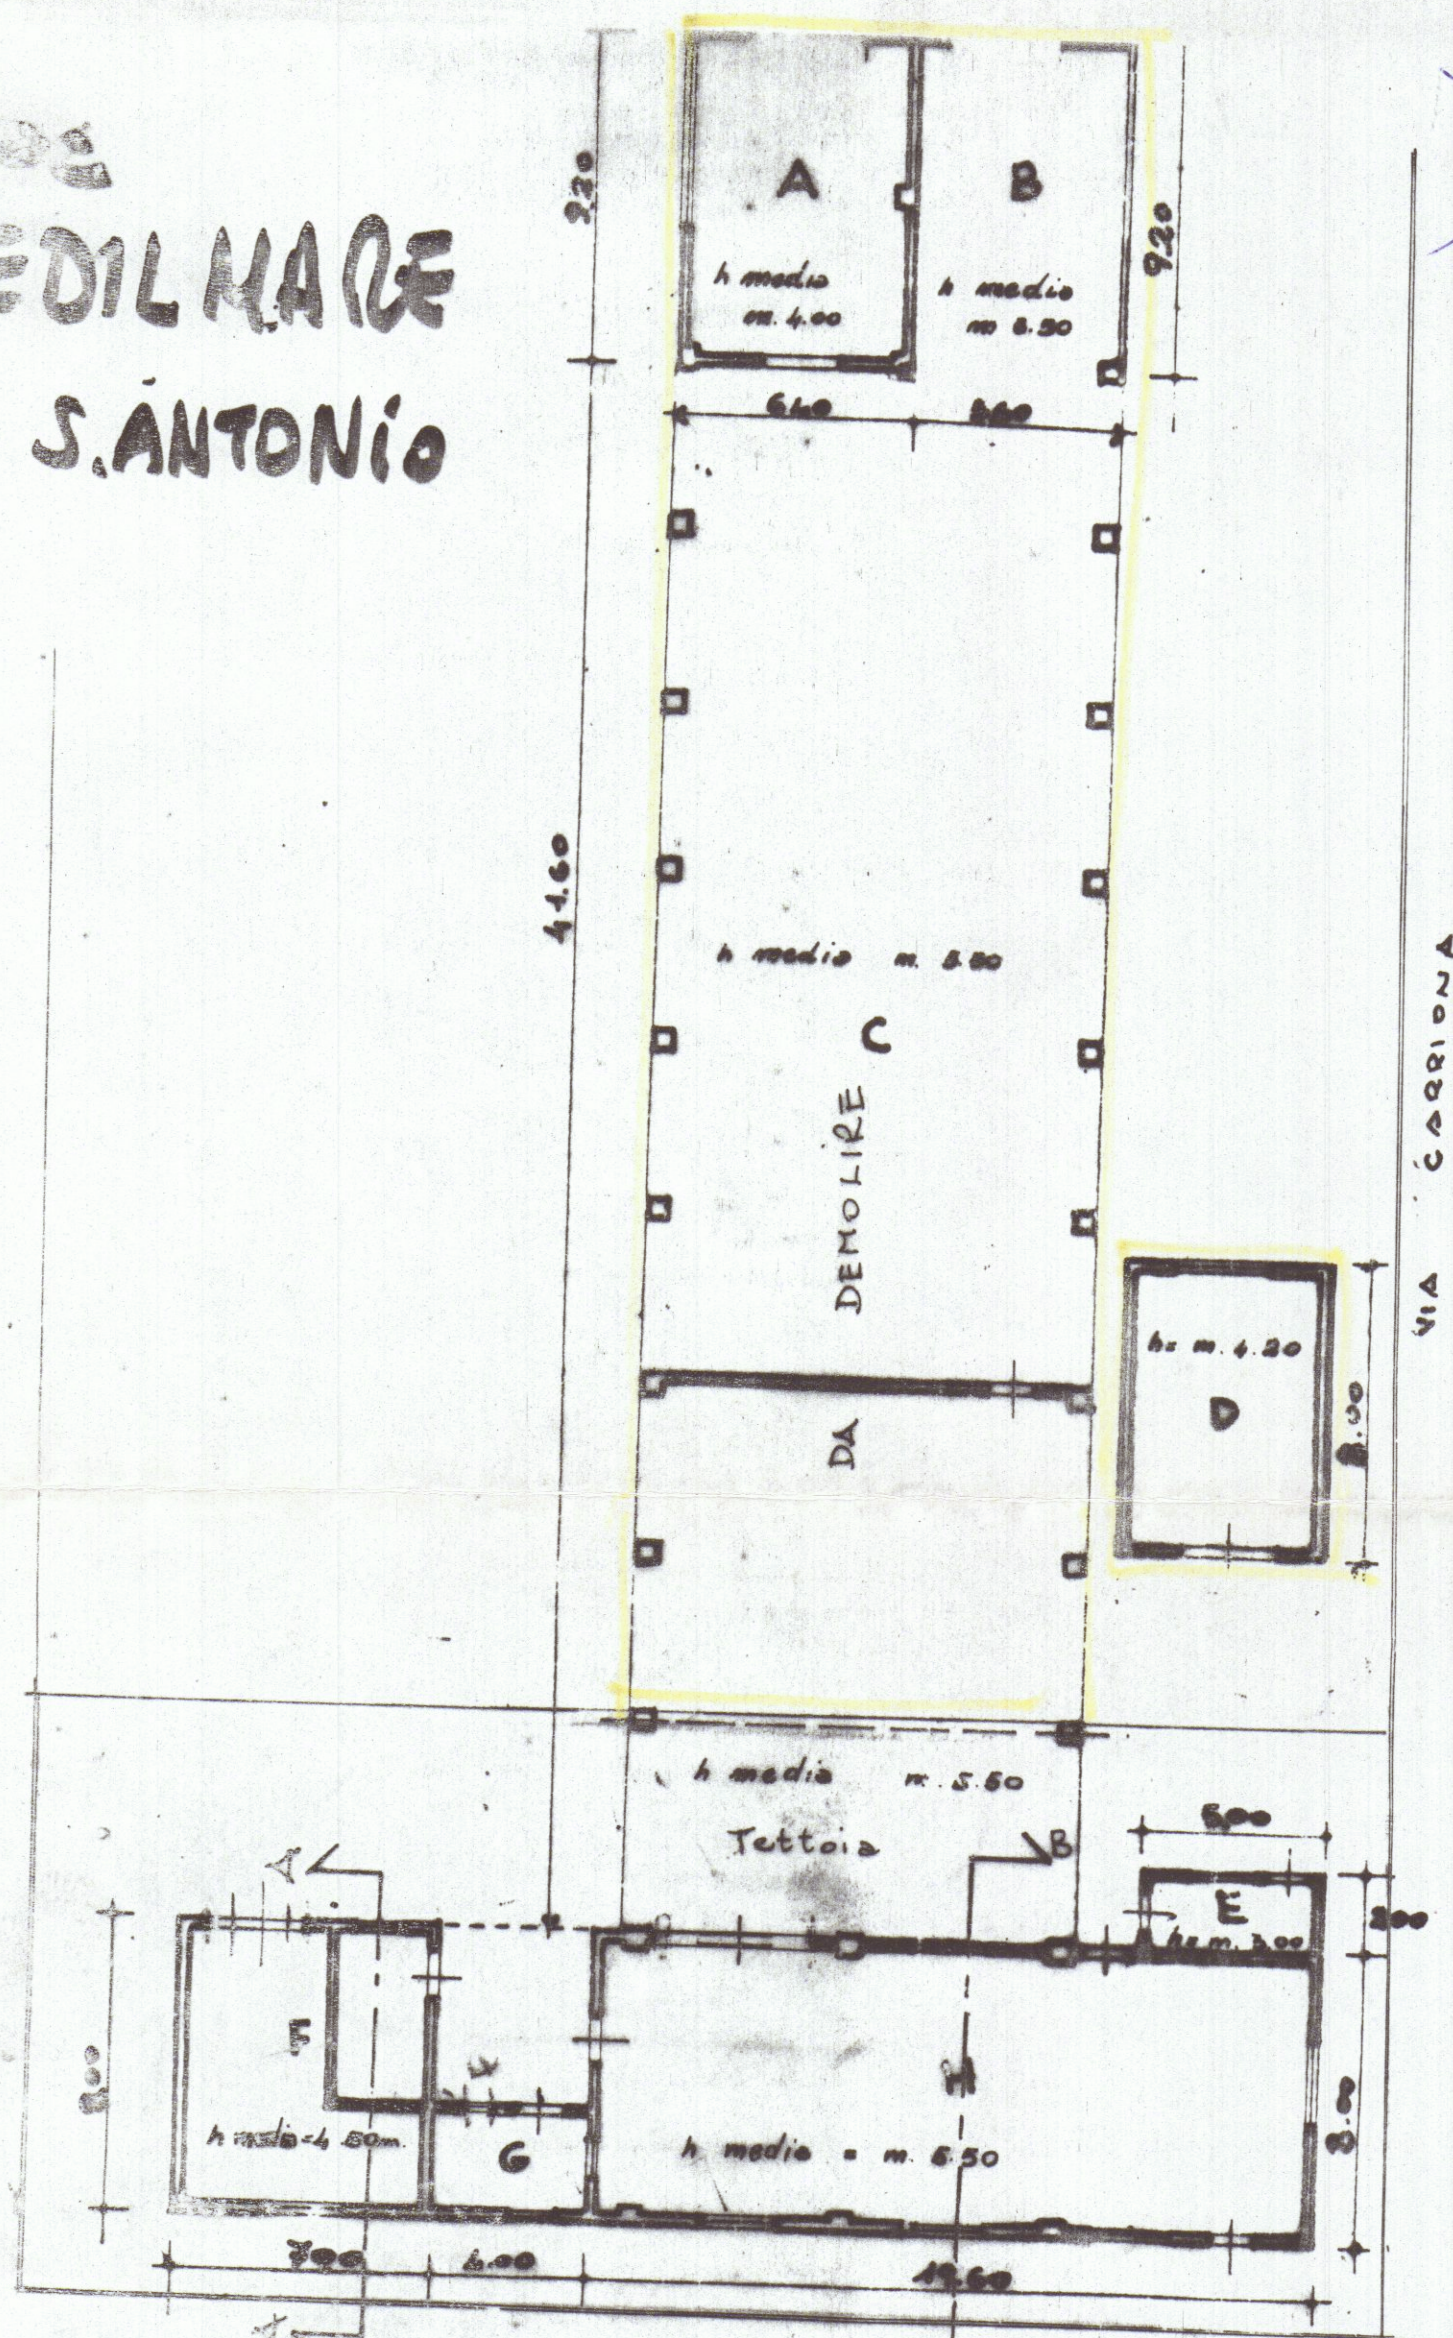

ORDINE DEGLI ARCHITETTI DI MASSA-CARRARA
dott. arch. GIULIANA ATTILIO 28
Cod. Fisc. GRN TIL 46810 B832P

Giuliana




A mc. 235.52
 B mc. 180.32
 C mc. 2745.60
 D mc. 188.16
 E mc. 30.00
 F mc. 168.00
 G mc. 36.00
 H mc. 628.00
 TOT DA DEMOLIRE mc. 3349.60
 TOT MC. da mantenere 862.00
 (Prop. Soc. EDILHARE)
 (Prop. F. ACONTI)


ml. $2.00 \times 5.00 = \text{mq. } 10.00 \times \text{H. } 3.00 = \text{E}$
 ml. $7.00 \times 8.00 = \text{mq. } 56.00 \times \text{H. } 3.00 = \text{F}$
 ml. $3.00 \times 1.00 = \text{mq. } 12.00 \times \text{H. } 3.00 = \text{G}$
 ml. $8.00 \times 19.60 = \text{mq. } 156.80 \times \text{H. } 4.00 = \text{H}$

ORDINE DEGLI ARCHITETTI DI MASSA-CARRARA
dott. arch. GIULIANA ATTILIO 28
Cod. Fisc. GRN TIL 46810 B832P


Giuliana

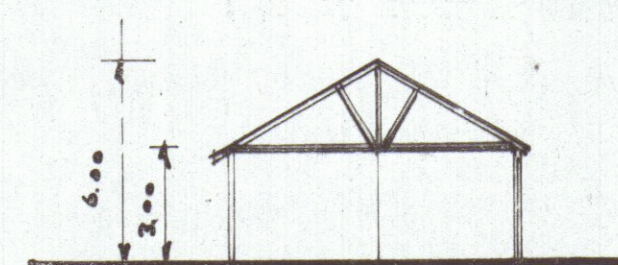


SEZIONE A-A

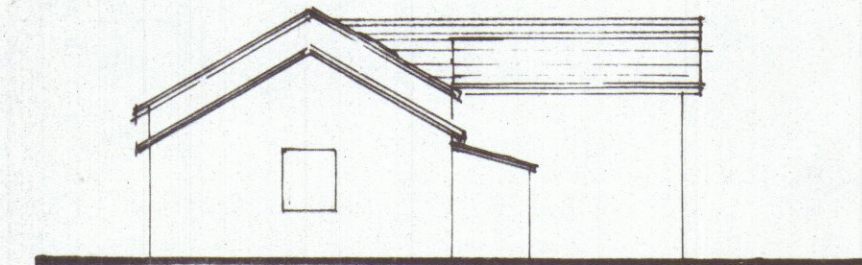


FIANCO EST

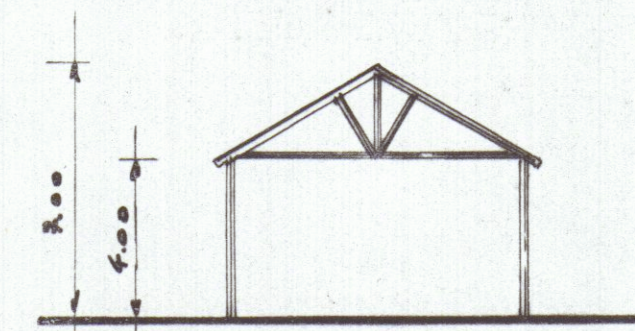


SEZIONE B-B

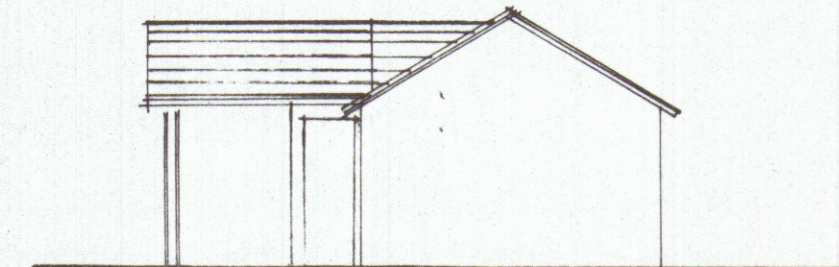

FIANCO OVEST

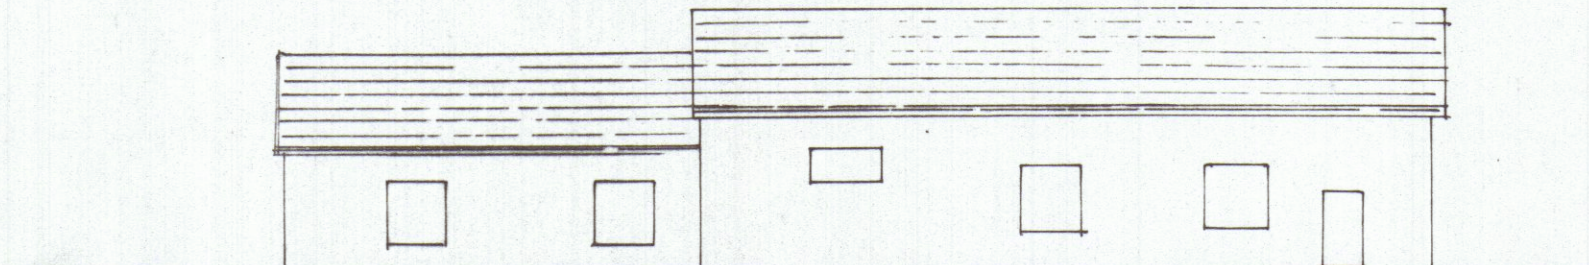

PROSPETTO SUD

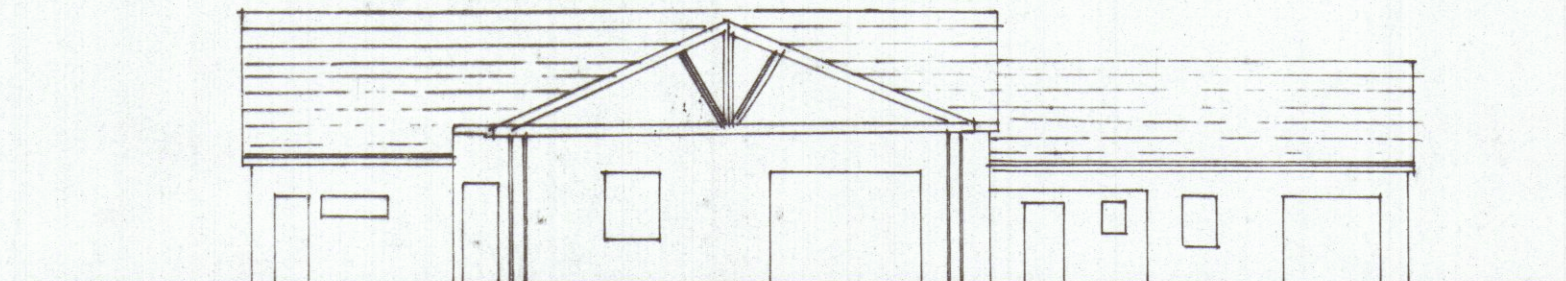

PROSPETTO NORD