


1

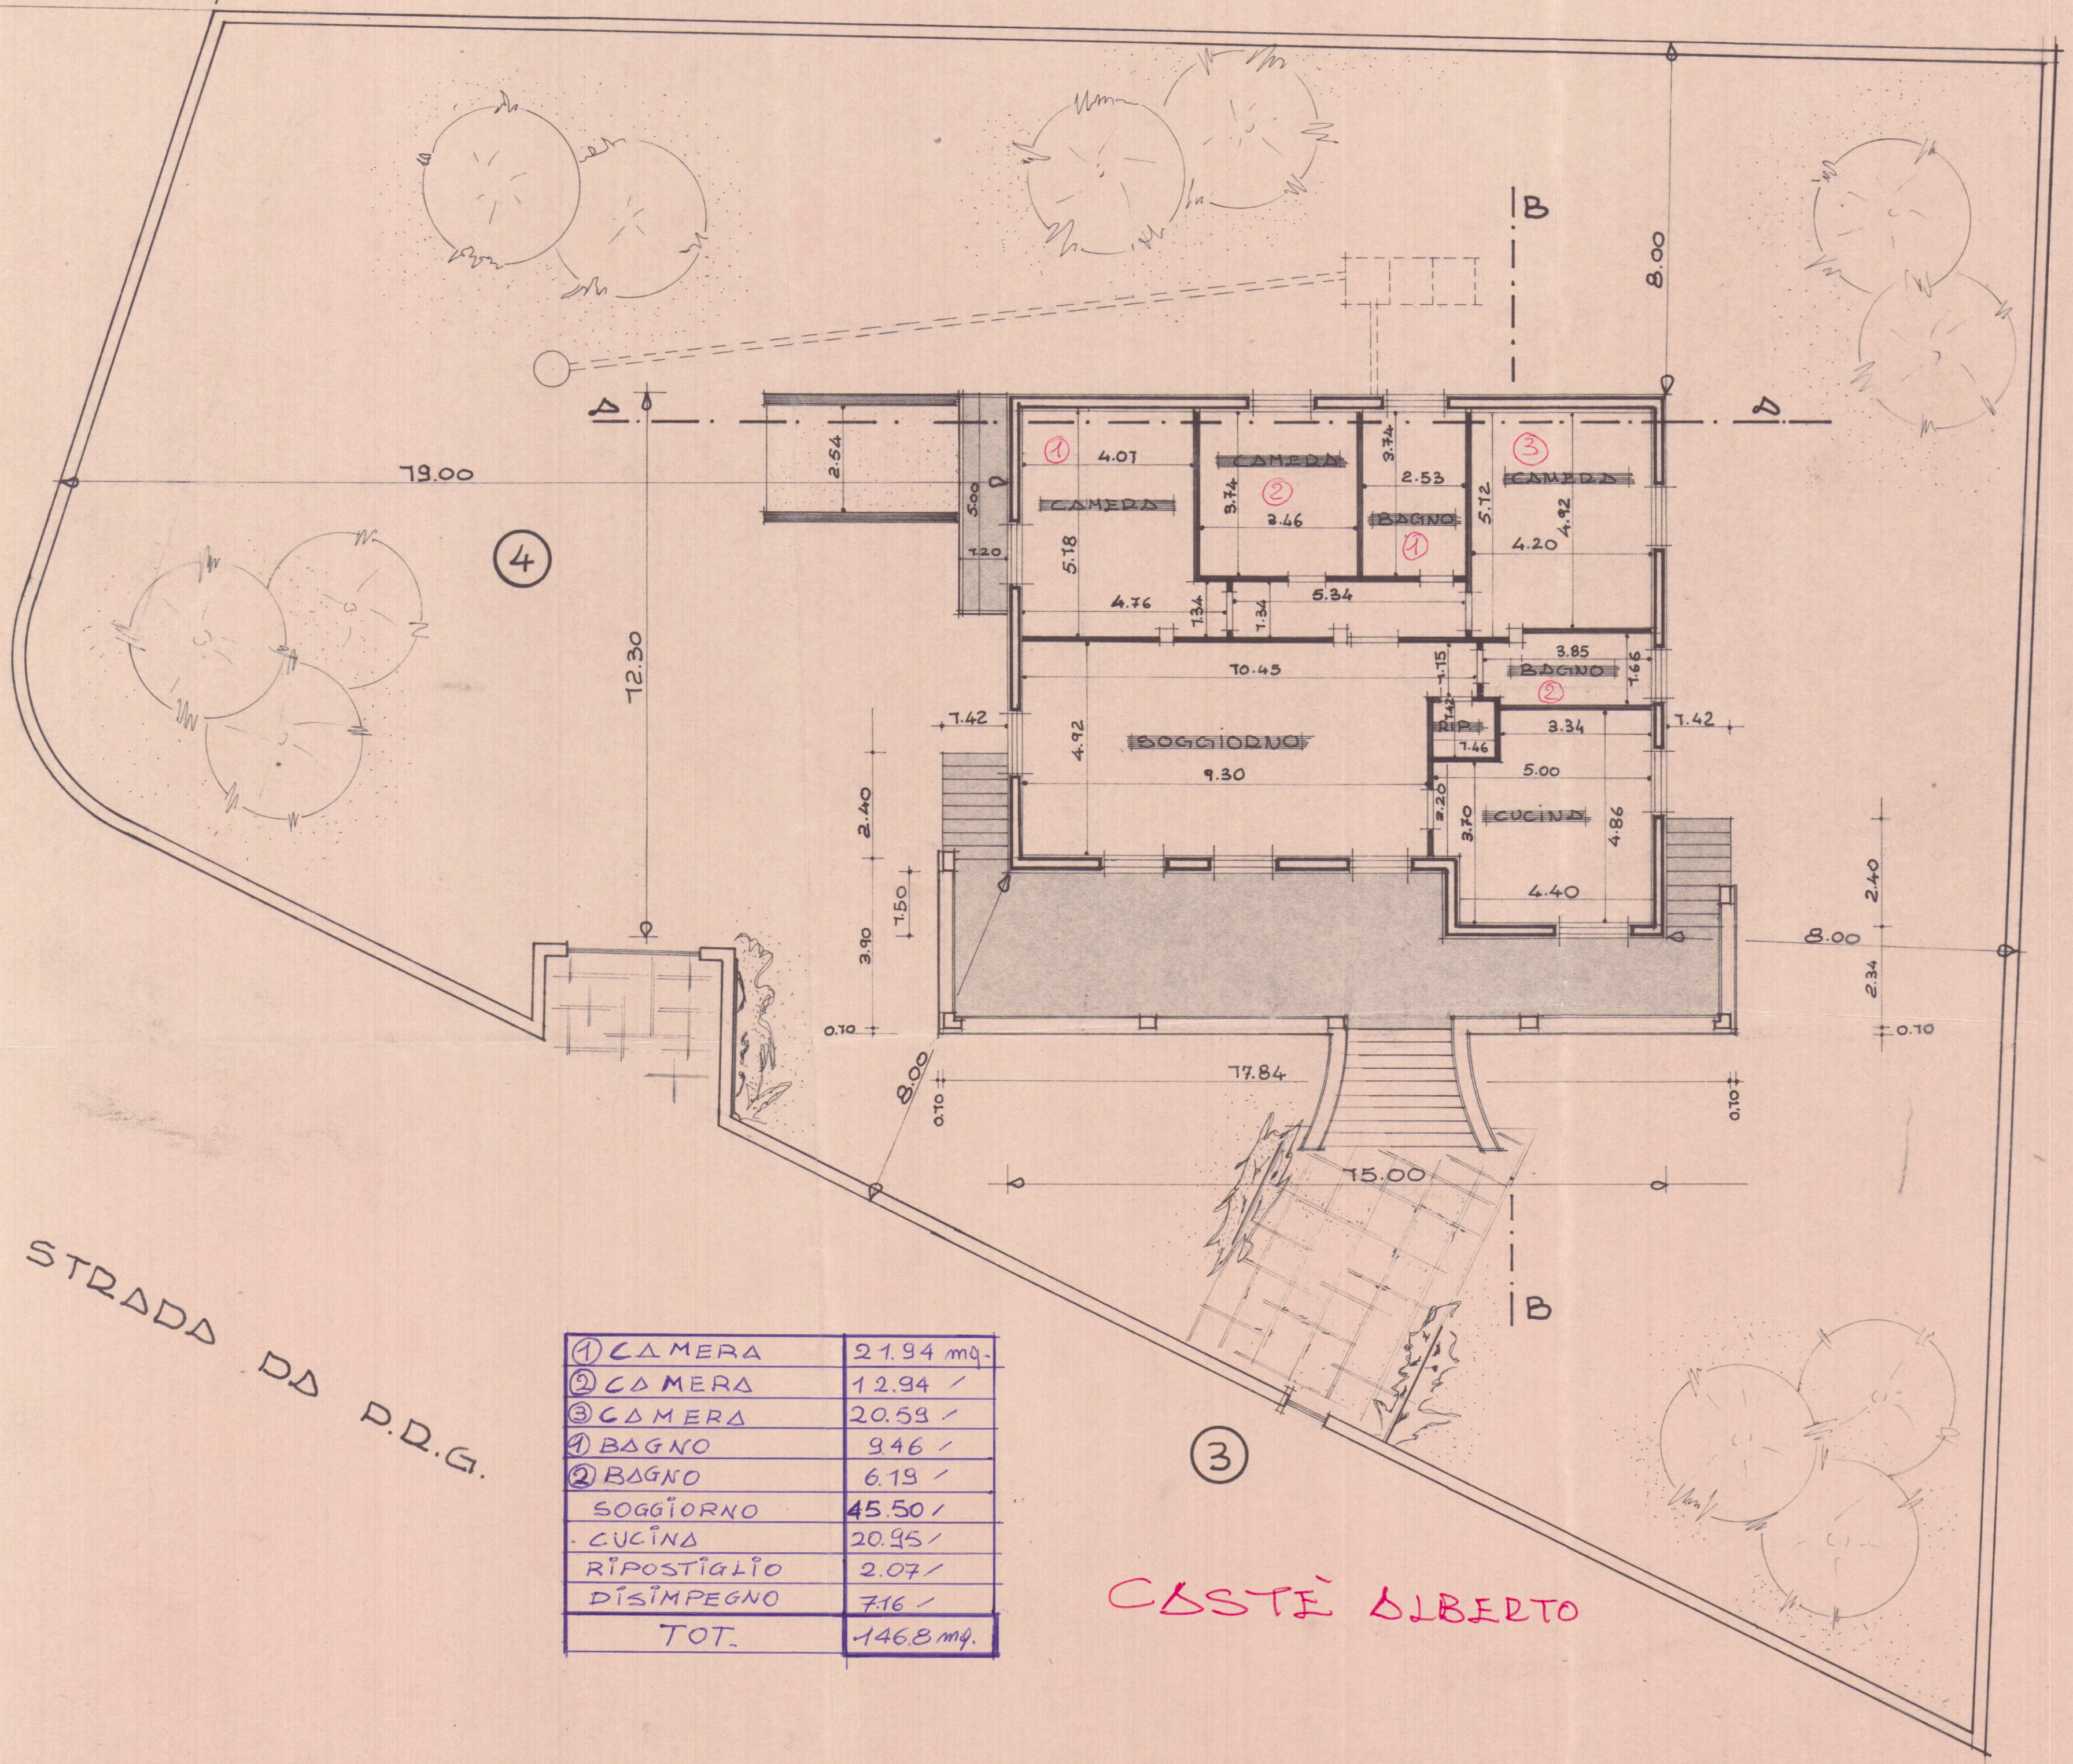

① CAMERA	21.94 mq.
② CAMERA	12.94 /
③ CAMERA	20.59 /
① BAGNO	9.46 /
② BAGNO	6.19 /
SOGGIORNO	45.50 /
CUCINA	20.95 /
RIPOSTIGLIO	2.07 /
DISIMPEGNO	7.16 /
TOT.	146.8 mq.

STRADA DA P.D.G.

COSTE ALBERTO