



PROC. BRUSCHI COSTANTINO

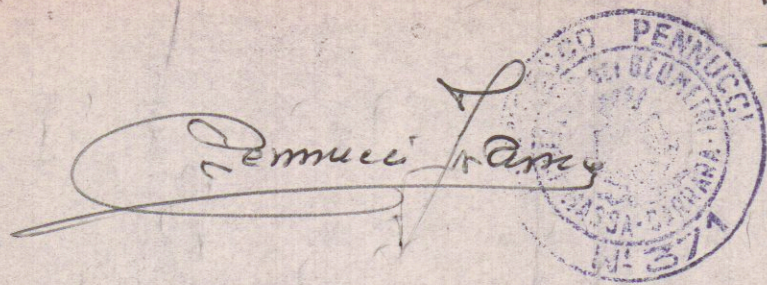

Dimensioni della fossa settica


- a- Lunghezza 1^a Camera
- b- " " 2^a "
- c- " " 3^a "
- d- Larghezza complessiva fossa
- e- " " utile camera
- f- Altezza esterna fossa
- g- " " " liquido
- h- " " " utile fossa
- i- Lunghezza totale fossa

NUMERO DI PERSONE SERVITE						
1÷5	10÷14	15÷20	21÷25	26÷30	31÷35	36÷40
1.85	2.15	2.50	2.75	2.90	3.05	3.20
0.70	0.85	1.00	1.15	1.20	1.30	1.40
0.70	0.85	1.00	1.15	1.20	1.30	1.40
1.20	1.55	1.60	1.75	1.80	1.85	1.85
0.75	1.10	1.25	1.40	1.45	1.50	1.60
1.60	1.60	1.60	1.75	1.80	1.85	1.85
1.20	1.20	1.20	1.30	1.35	1.40	1.45
1.50	1.50	1.50	1.60	1.65	1.70	1.75
4.05	4.65	5.30	5.85	6.10	6.45	6.80

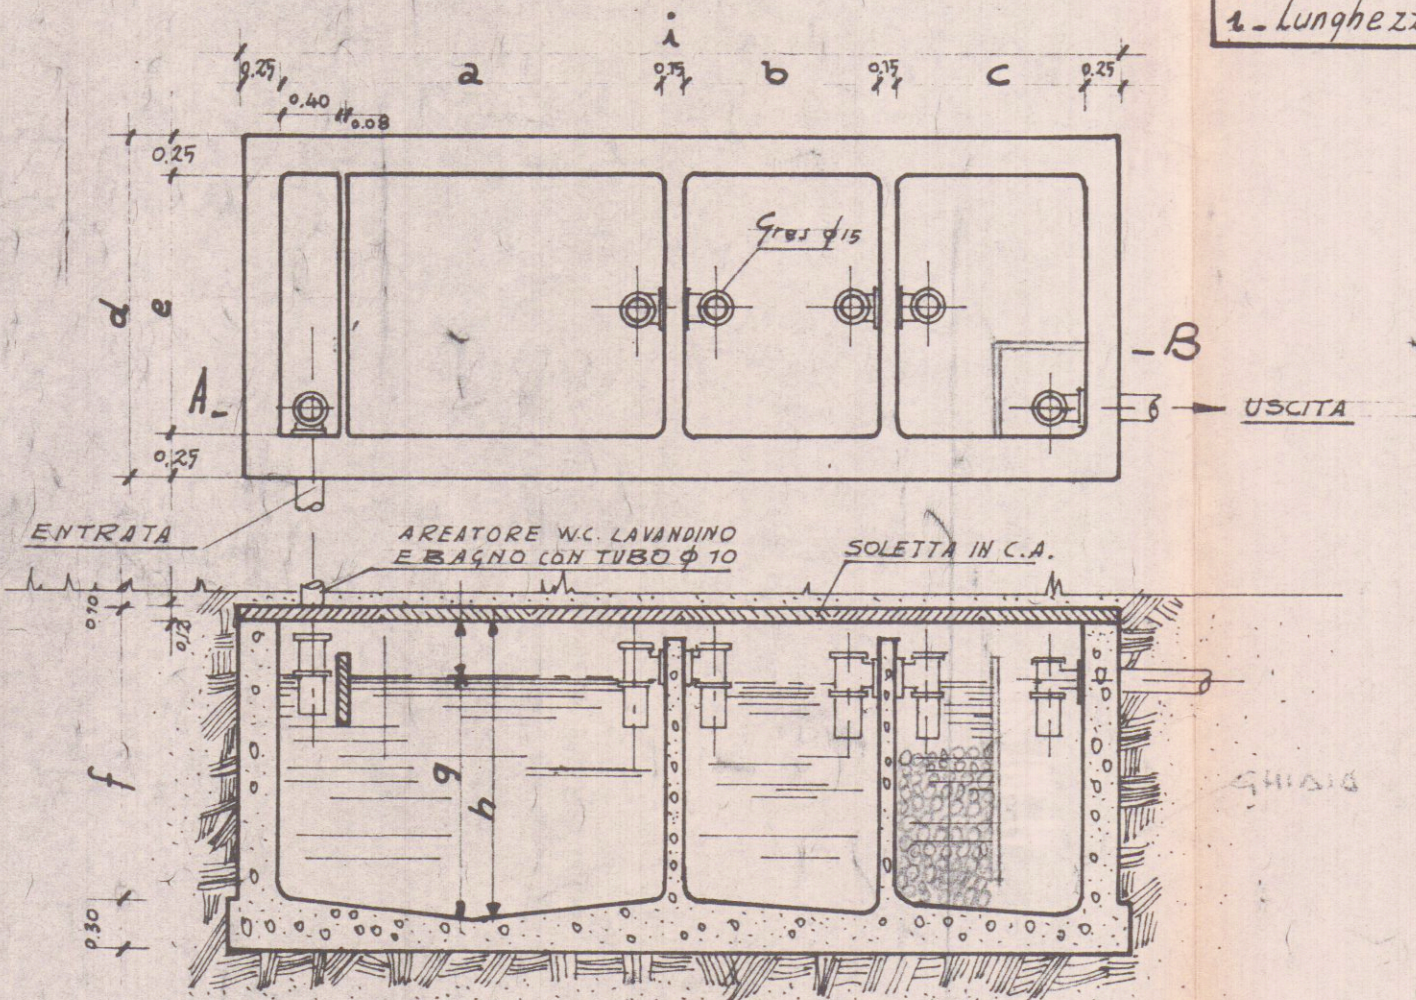

SEZIONE A.B

Fossa settica a 3 Camere

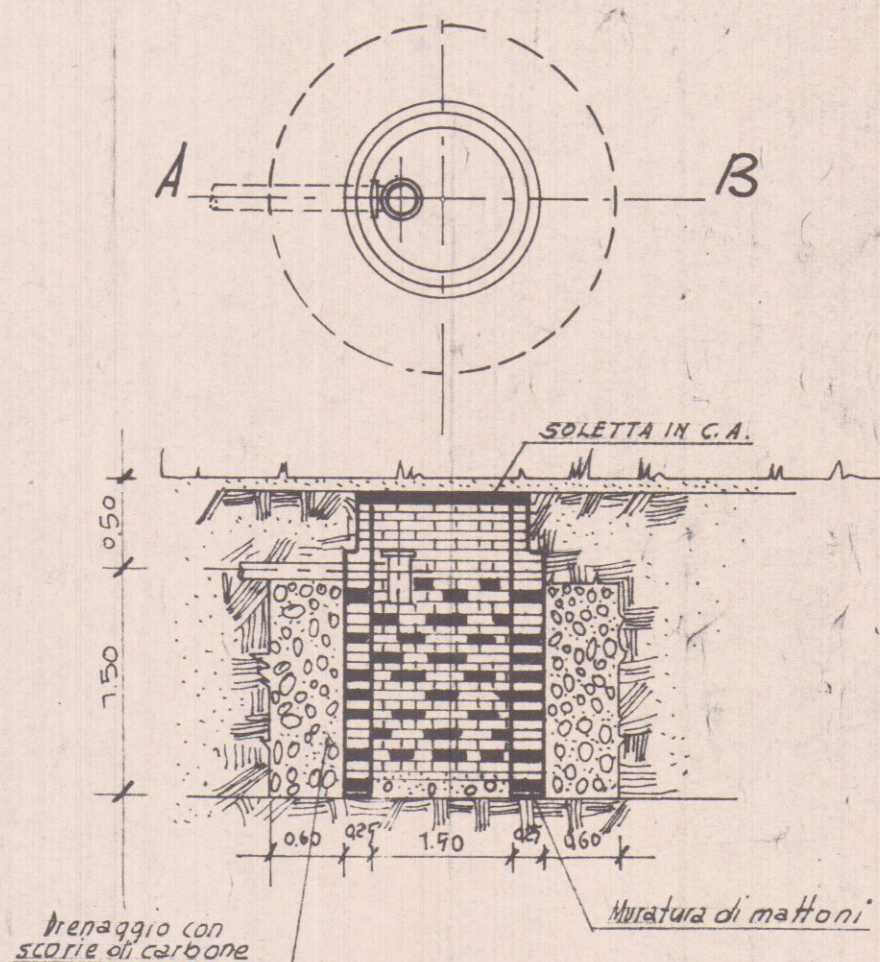

SEZIONE A.B

Pozzetto a perderé