




Dimensioni della fossa settica

	NUMERO DI PERSONE SERVITE						
	1÷5	10÷14	15÷20	21÷25	26÷30	31÷35	36÷40
a- Lunghezza 1° Camera	1.85	2.15	2.90	2.75	2.90	3.05	3.20
b- " " 2° "	0.70	0.85	1.00	1.15	1.20	1.30	1.40
c- " " 3° "	0.70	0.85	1.00	1.15	1.20	1.30	1.40
d- Larghezza complessiva fossa	1.20	1.55	1.60	1.75	1.80	1.85	1.85
e- " " utile camera	0.75	1.10	1.25	1.40	1.45	1.50	1.60
f- Altezza esterna fossa	1.60	1.60	1.60	1.75	1.80	1.85	1.85
g- " " " Liquido	1.20	1.20	1.20	1.30	1.35	1.40	1.45
h- " " " utile fossa	1.50	1.50	1.50	1.60	1.65	1.70	1.75
i- Lunghezza totale fossa	4.05	4.65	5.30	5.85	6.10	6.45	6.80

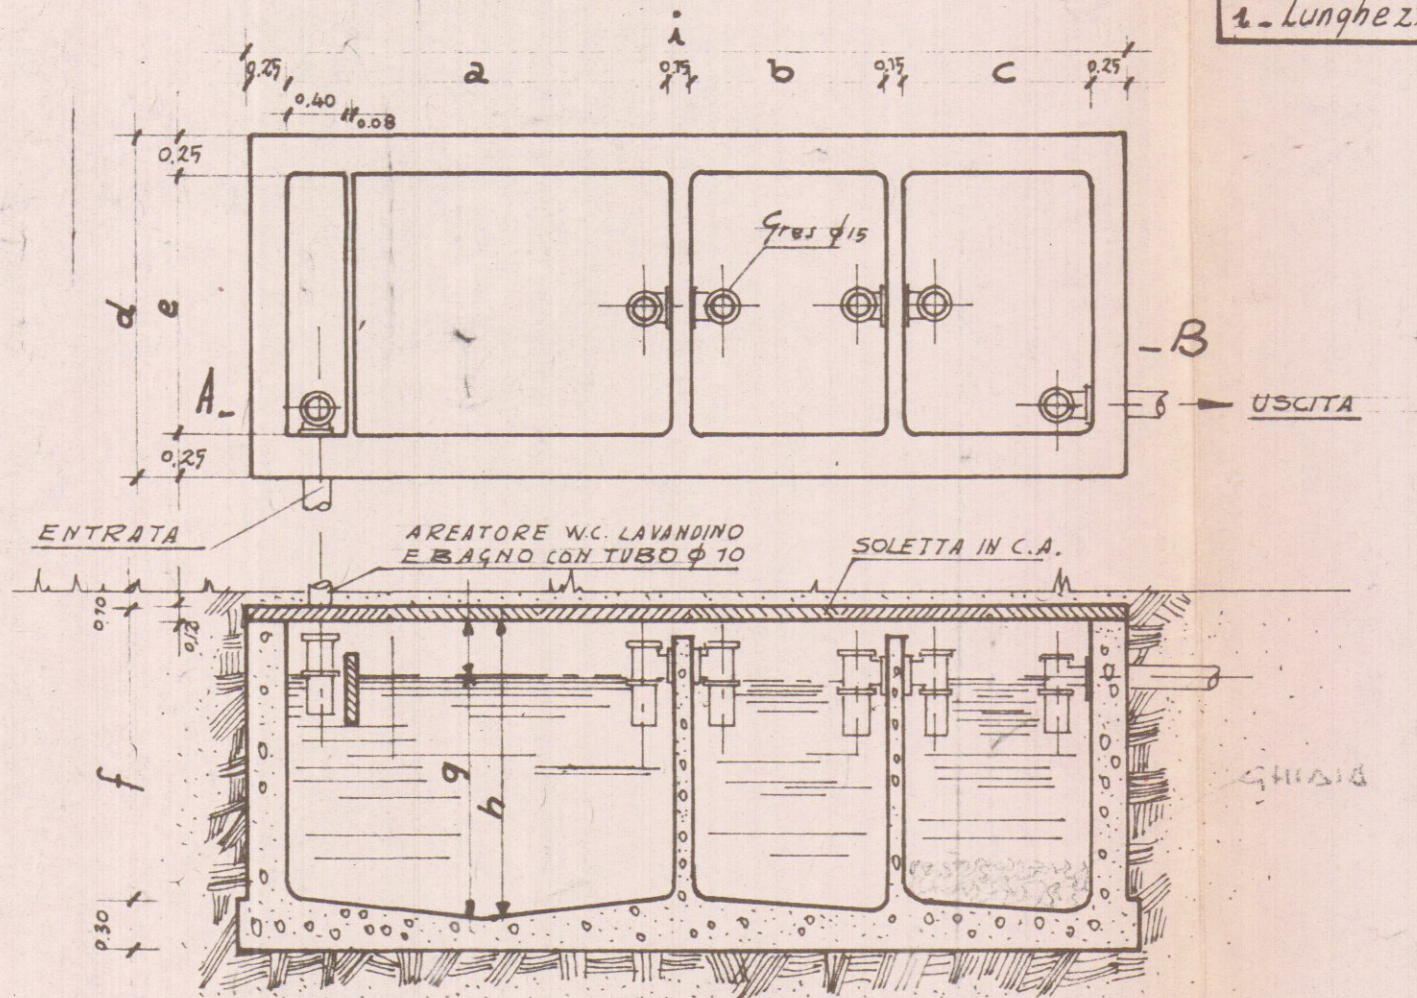

SEZIONE A-B

Fossa settica a 3 Camere

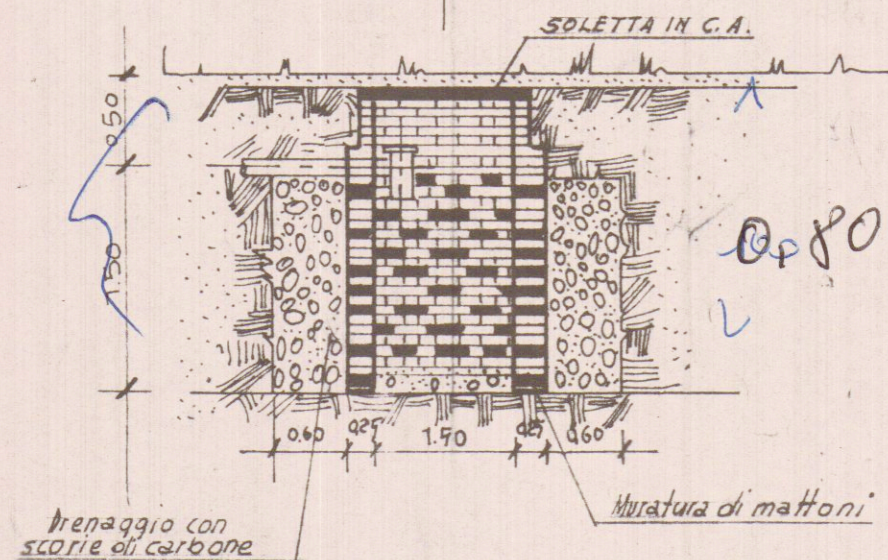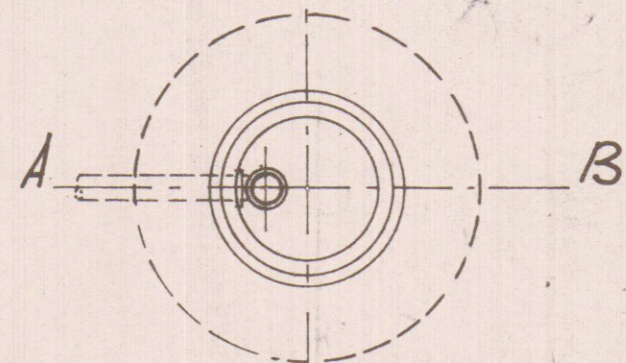

SEZIONE A-B

Pozzetto a perdere

Prof. PUCCIARELLI ALDO

GEOM. TELARA NICOLA
Nicola Telara