


13 SET. 1967

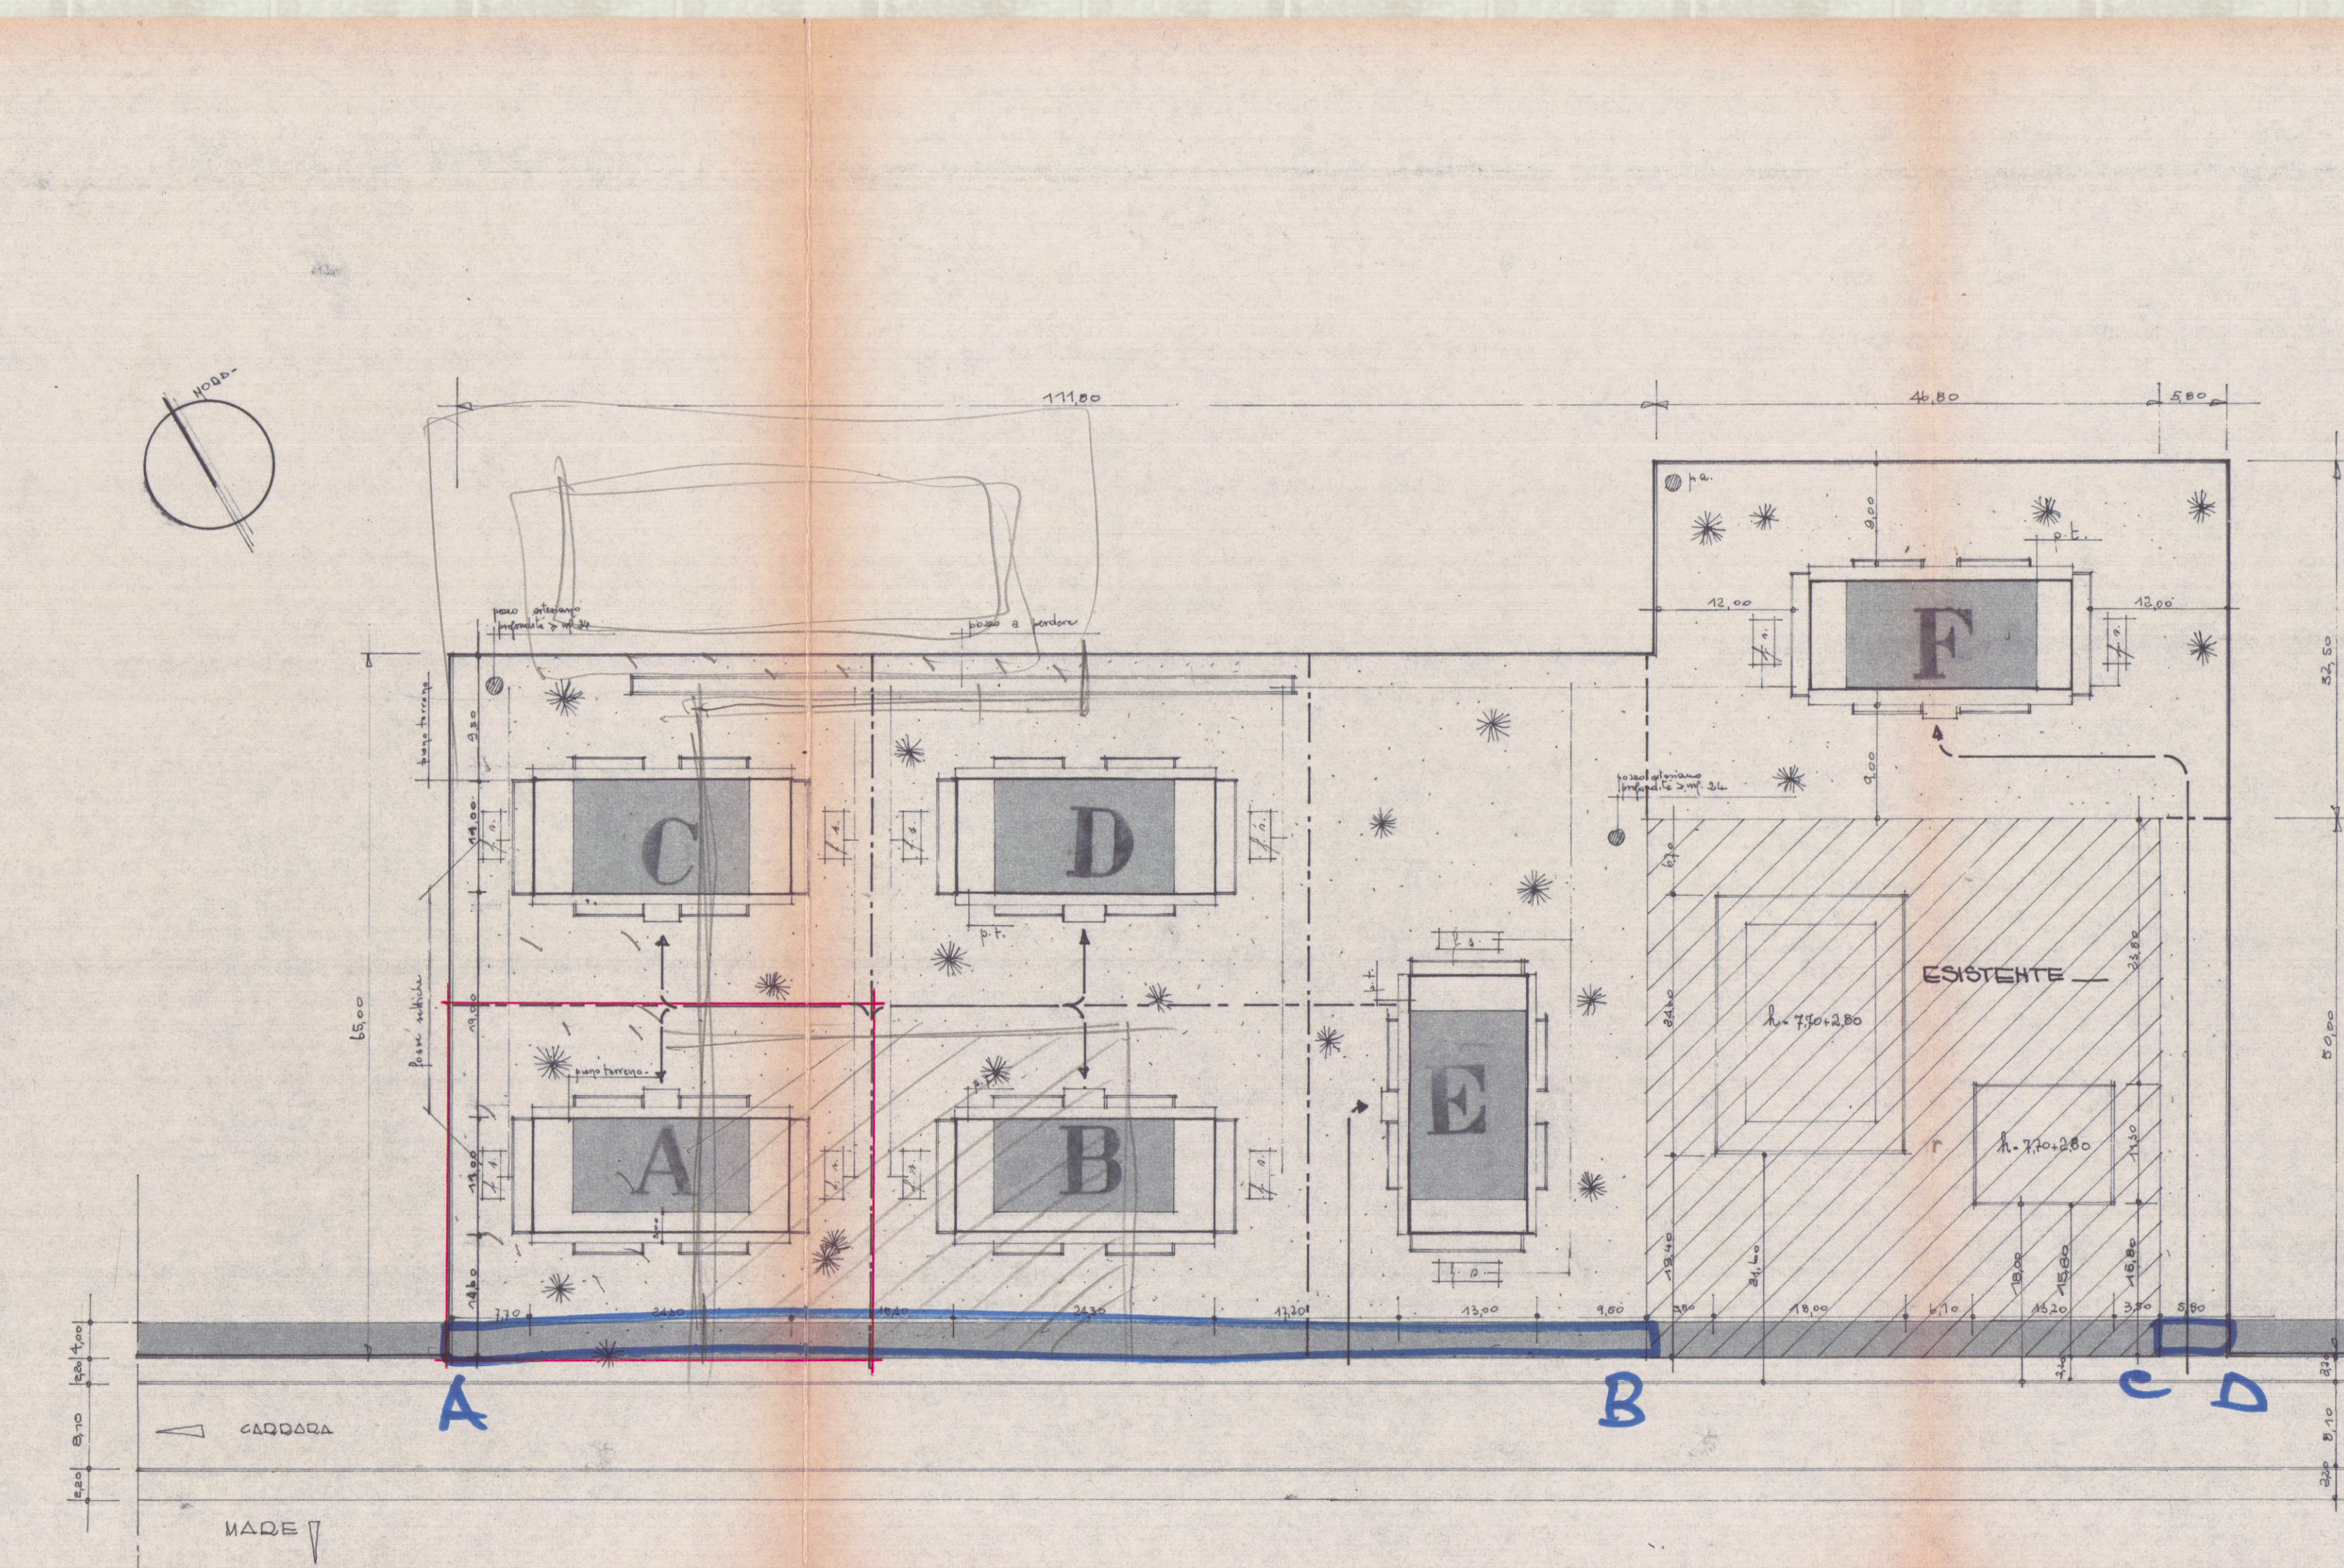

FABBRICATO	Superficie Totale in mq.
A	1314
B	1344
C	1270
D	1299
E	2021
F	1630
G	1671
H	1659
I	1656
L	1769
M	1380

PLANIMETRIA - 1:500 -

VIA DELLE PINETE

